

SPECIFICATION

Finish: Hot Dip Galv'd and Polyester Coated
Colour: RAL 9001 Matt
Section: W20 Steel
Glazing by MMW
Fixing by MMW (incl remove existing and
depositing into skips by others)


Repairs to openings or internal / external finishes
NOT by MMW

GLAZING SPECIFICATION

Generally
14mm thick double glass units comprising :-
4mm thick clear **toughened** float glass
6mm argon gas filled cavity
4mm clear **toughened** soft coat low E glass

Obscure glazed windows
(WH07, 08, 09, 10 and WS17, 18)
16.4mm thick double glass units comprising:-
6.4mm **laminated** glass with a white diffusa
interlayer

6mm argon gas filled cavity
4mm clear **toughened** soft coat low E glass

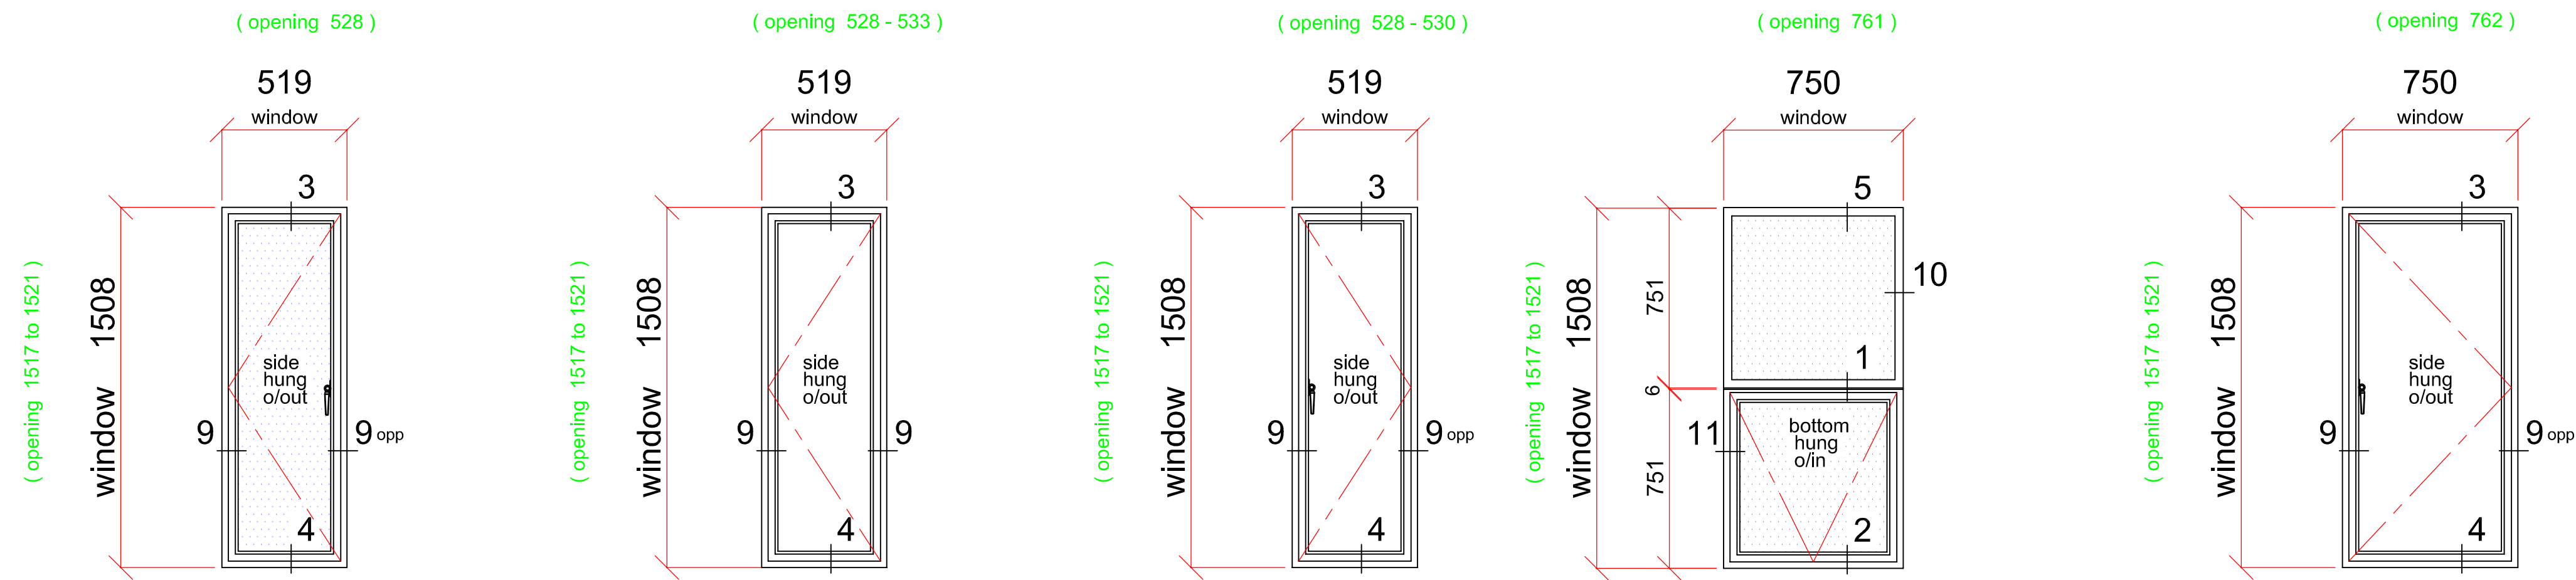


G
One No. Req'd Thus
WS17
obscure glazed

F1
4 No. Req'd Thus
WS21a, WS20, WS14, WS12

F2
5 No. Req'd Thus
WS21, WS19, WS16, WS13,
WS11


H
One No. Req'd Thus
WS18
obscure glazed

H1
One No. Req'd Thus
WS15

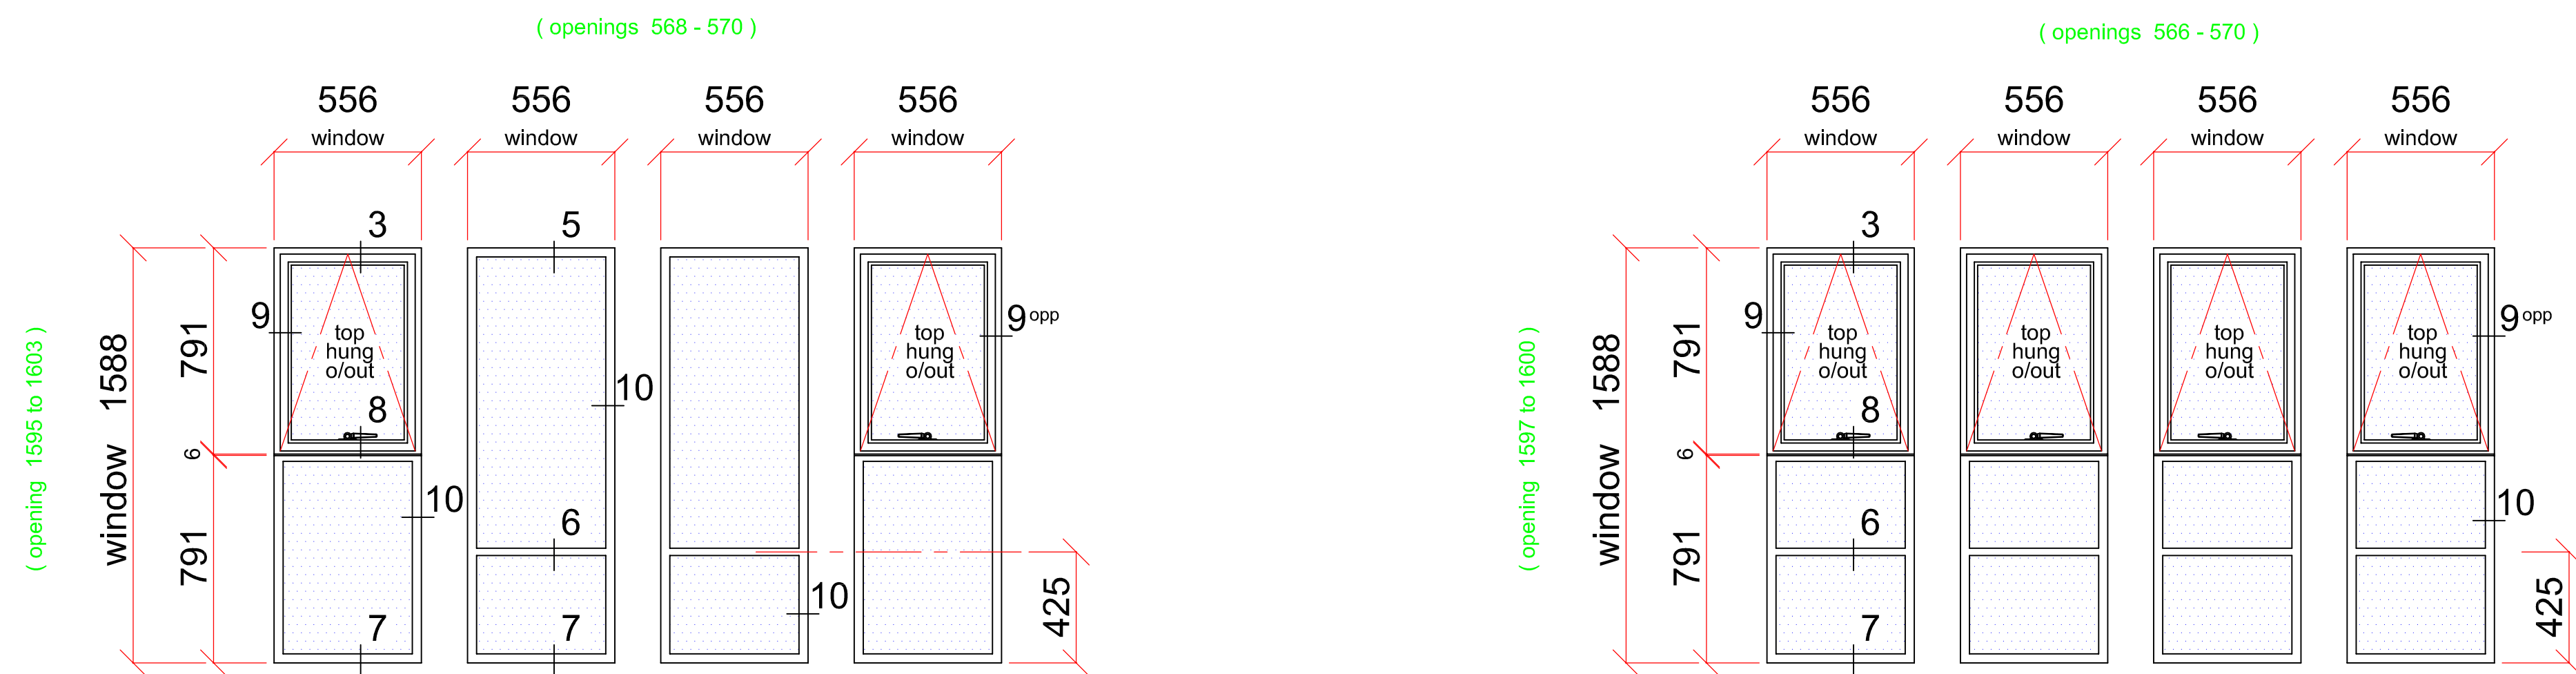

2 No. Req'd Thus
WH09, WH10
obscure glazed

2 No. Req'd Thus
WH07, WH08
obscure glazed

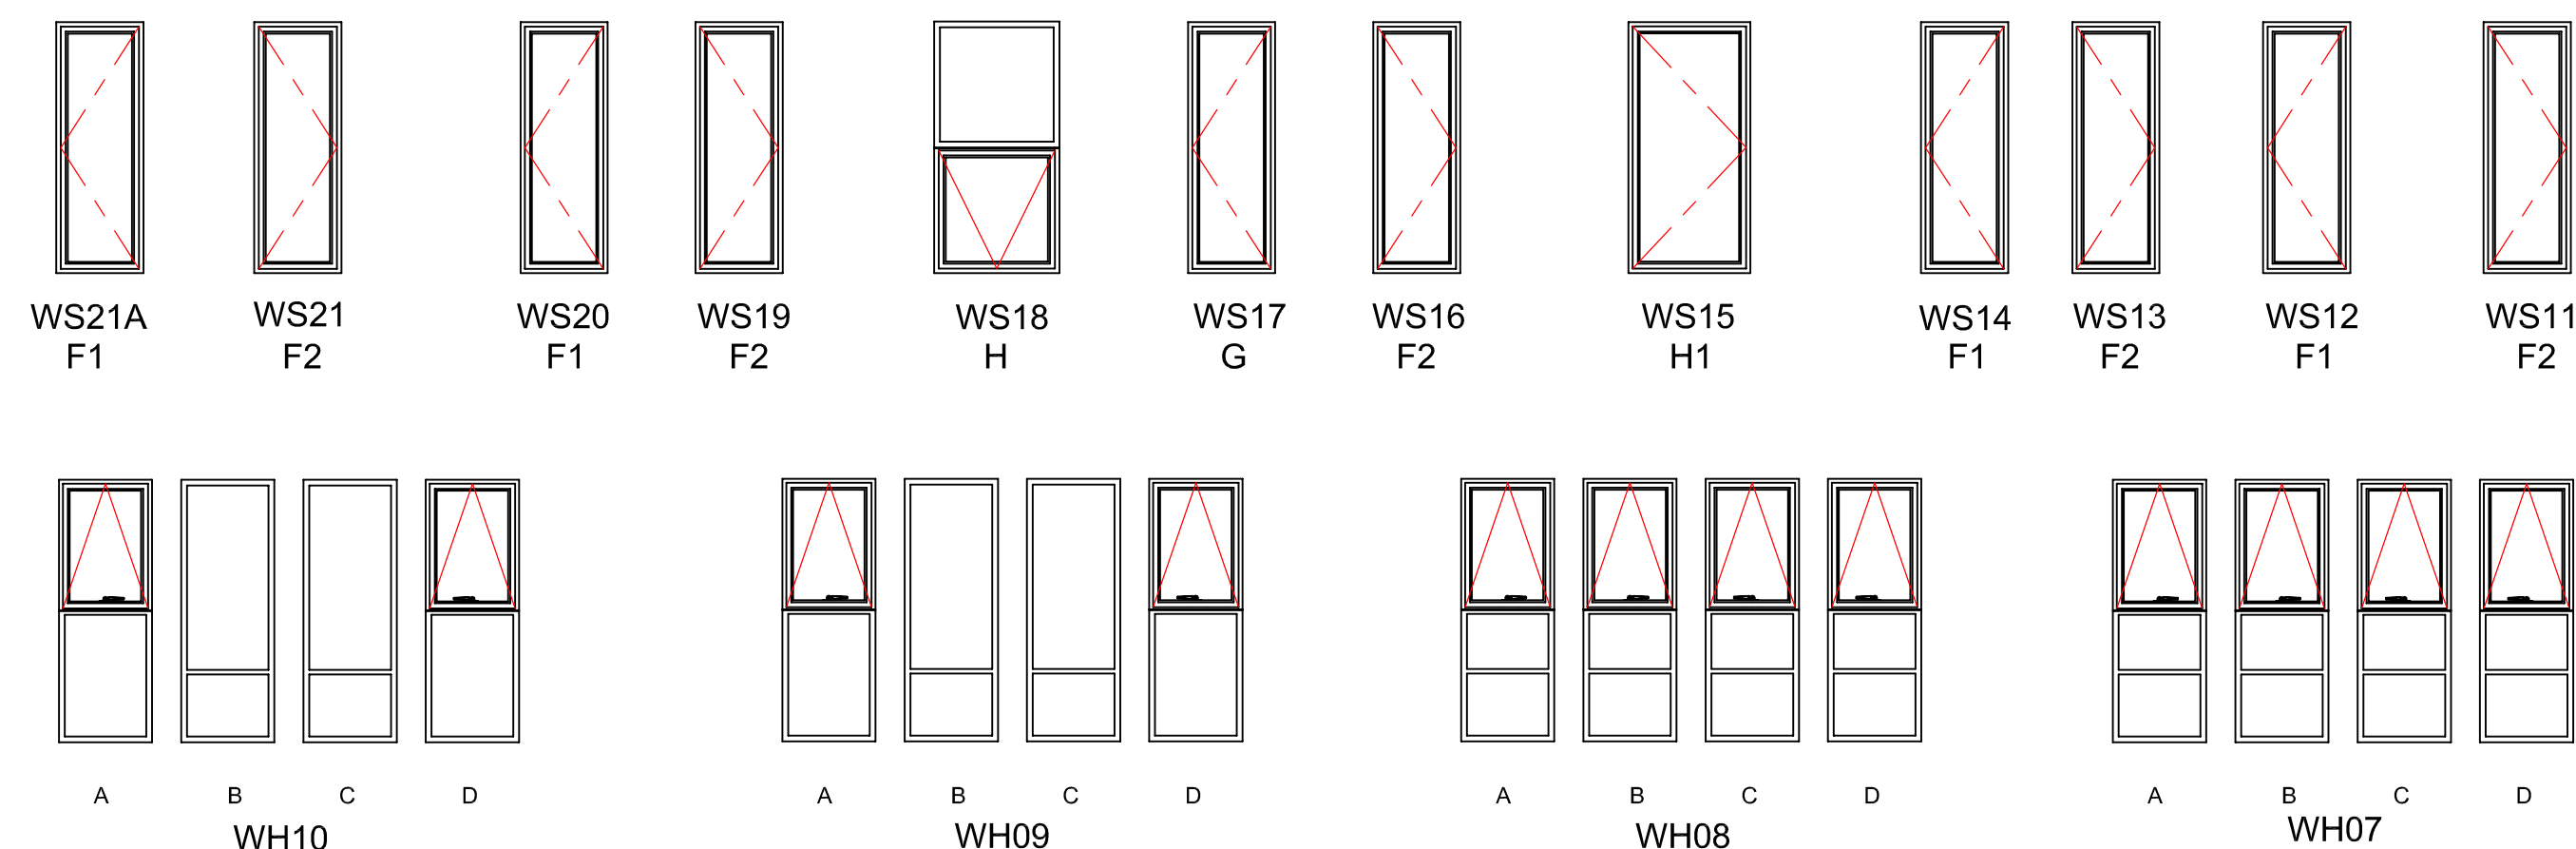

EAST ELEVATION - WINDOW LOCATION

Window Fittings

***Projected Side hungs and Top Hungs
fitted with :-***

- 1 pr. concealed stainless steel friction hinges
- 1 No. 195 / 111 two point handle (satin chrome)
- 1 No. Nico concealed releasable restrictor limiting to 100mm max.

Bottom Hung fitted with :-
 1 pr. S520 weld on hinges
 1 pr. 571b Concealed releasable side arms
 1 No. Spring catch at head

[illegible]

COPYRIGHT © 2009
This Drawing/Specification is issued on condition
that it is not copied, reprinted, or disclosed
to a third party in whole or in part without the
prior written consent of Monk Metal Windows Ltd.

Architect:

Contractor.

CONTRACT:

CONTRACT:
St. Mary's School
London NW3 6PG

DRAWING TITLE.

Elevations + Details of W20 Steel Windows

DO NOT SCALE - IF IN DOUBT,ASK.

SCALES

Elevations	1:20 @ A1
------------	-----------

Drawn by **CBW**

DATE 9th June 2009

DRAWING No.	4619.01
-------------	---------

Monk Metal Windows Ltd.

HANSONS BRIDGE ROAD, ERDINGTON

BIRMINGHAM B24 OQP

TEL - 0121 351 4411 FAX - 0121 351 3673

MONK