



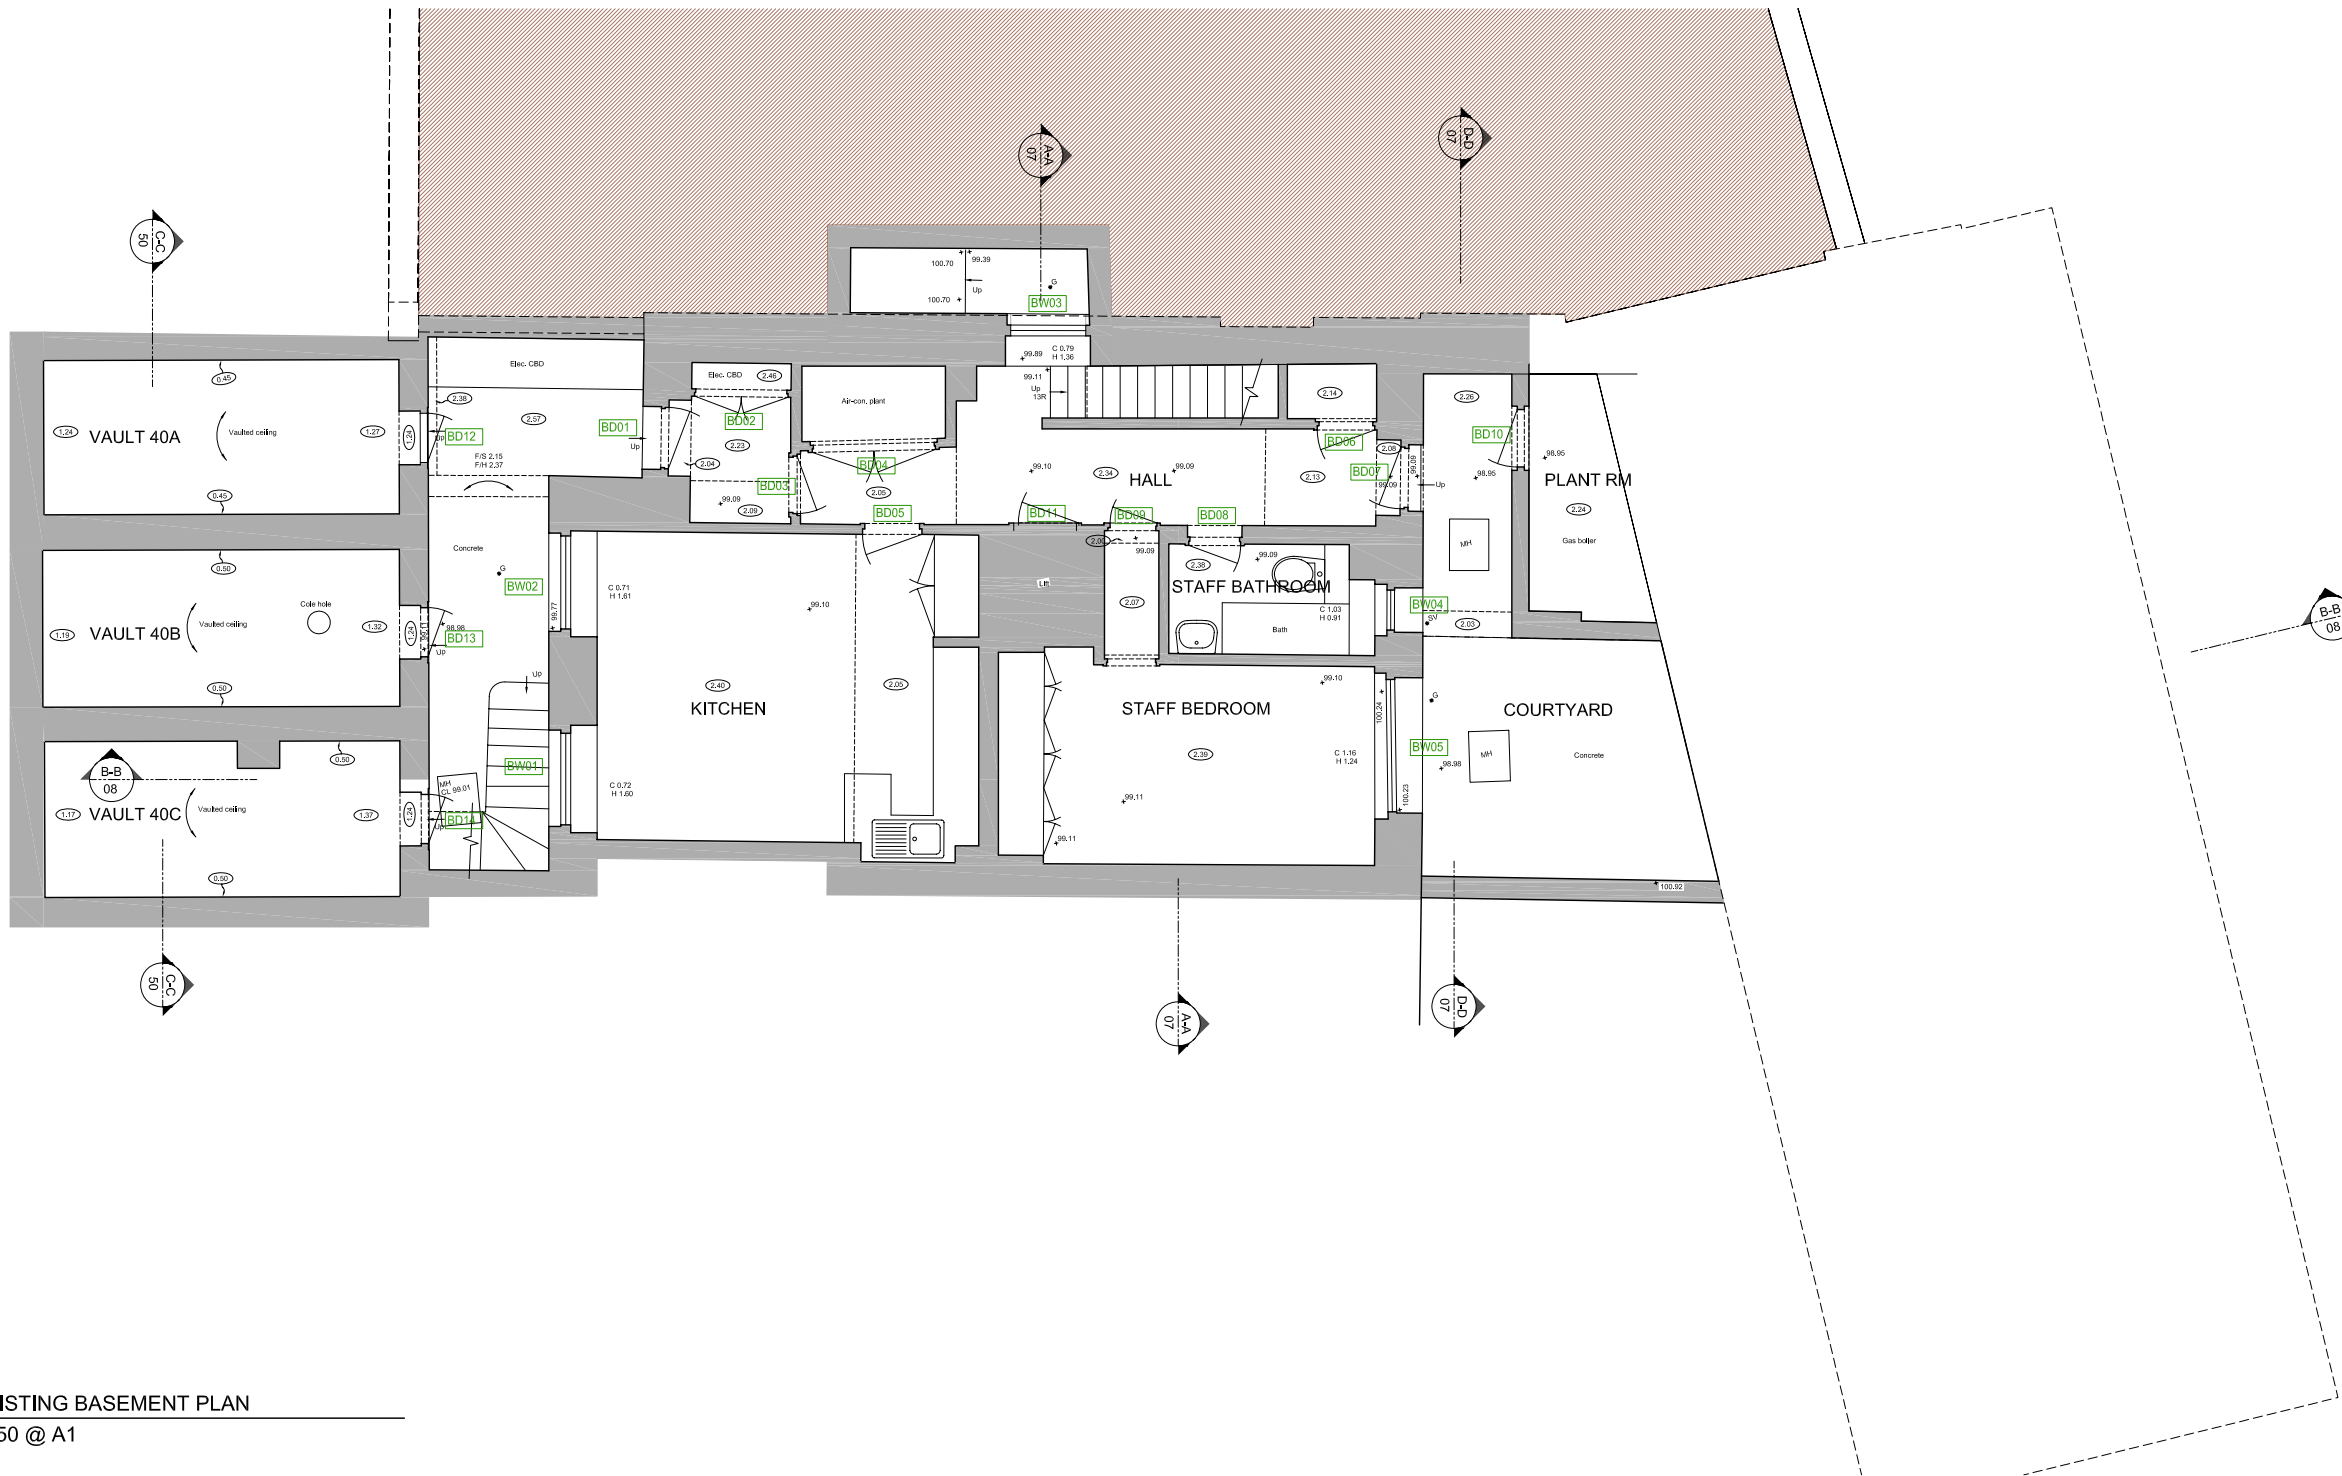

NOTE:
ALL DIMENSIONS IN MILLIMETRES.
ALL DIMENSIONS AND LEVELS TO BE CHECKED ON SITE BY THE MAIN CONTRACTOR PRIOR TO COMMENCING EXCAVATION WORKS. ANY DISCREPANCY IS TO BE REPORTED BACK TO THE ARCHITECT FOR INSTRUCTION.
THIS DRAWING IS THE PROPERTY OF KERR PARKER ASSOCIATES LTD AND MAY NOT BE REPRODUCED OR DISCLOSED TO A THIRD PARTY IN ANY FORM WITHOUT WRITTEN PERMISSION



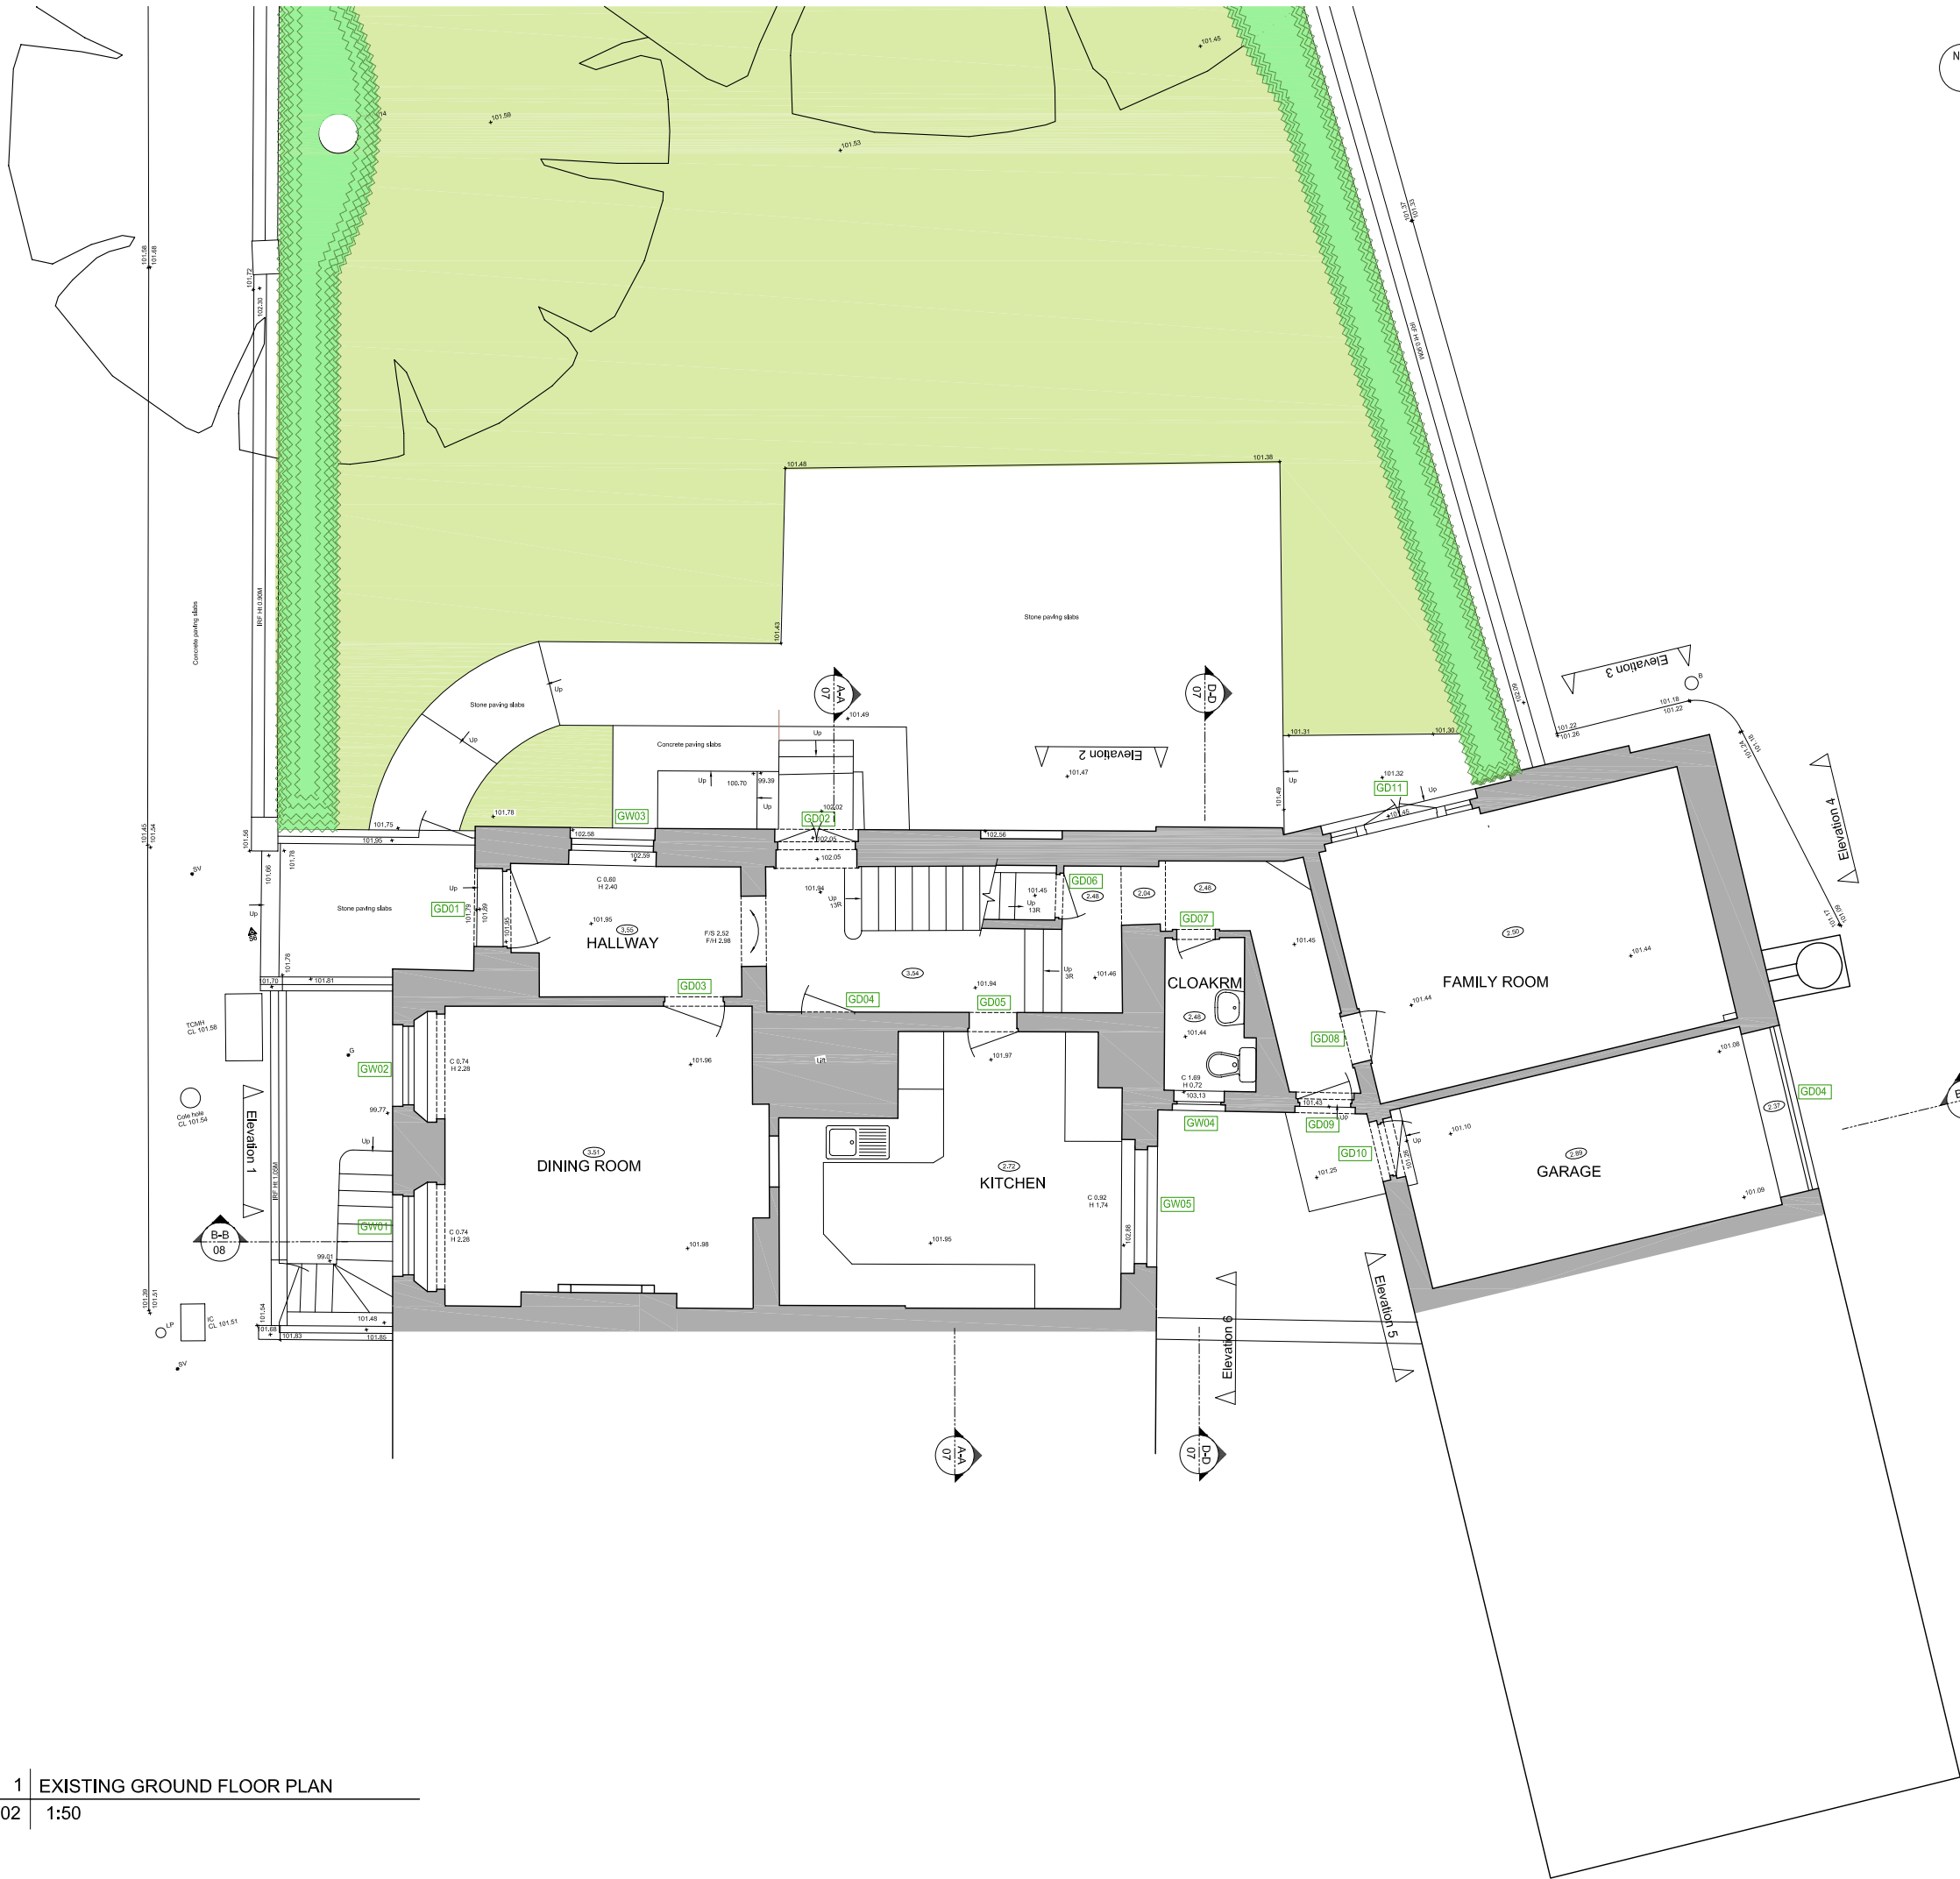

NOTE:
ALL DIMENSIONS AND LEVELS TO BE CHECKED ON SITE BY THE MAIN CONTRACTOR PRIOR TO COMMENCING EXCAVATION WORKS. ANY DISCREPANCY IS TO BE REPORTED BACK TO THE ARCHITECT FOR INSTRUCTION.
THIS DRAWING IS THE PROPERTY OF KERR PARKER ASSOCIATES LTD AND MAY NOT BE REPRODUCED OR DISCLOSED TO A THIRD PARTY IN ANY FORM WITHOUT WRITTEN PERMISSION



Rev. A 26/04/12 Planning Application

PLANNING

KERR PARKER ASSOCIATES LTD

THE GRANARY, COPPID HALL, NORTH STIFFORD, ESSEX RM16 5UE
TEL: 01375-377731

CONTRACT
40 CHESTER TERRACE
LONDON NW1

DRAWING
EXISTING GROUND FLOOR PLAN

SCALE	1/50@A1	DATE	Apr 12
DRAWN	IHA	CHECKED	RP
DRAWING NO.	K-1023-02	REV.	A

1 | EXISTING GROUND FLOOR PLAN
02 | 1:50



NOTE:
ALL DIMENSIONS IN MILLIMETRES.
ALL DIMENSIONS AND LEVELS TO BE CHECKED ON SITE BY THE MAIN CONTRACTOR PRIOR TO COMMENCING EXCAVATION WORKS. ANY DISCREPANCY IS TO BE REPORTED BACK TO THE ARCHITECT FOR INSTRUCTION.
THIS DRAWING IS THE PROPERTY OF KERR PARKER ASSOCIATES LTD AND MAY NOT BE REPRODUCED OR DISCLOSED TO A THIRD PARTY IN ANY FORM WITHOUT WRITTEN PERMISSION



1 | EXISTING FIRST FLOOR PLAN
03 | 1:50 @ A1

Rev. A 26/04/12 Planning Application




PLANNING
KERR PARKER ASSOCIATES
LTD

THE GRANARY, COPPID HALL, NORTH STIFFORD, ESSEX RM16 5UE
TEL: 01375-377731

CONTRACT
40 CHESTER TERRACE
LONDON NW1

DRAWING
EXISTING FIRST FLOOR PLAN

SCALE	1/50 @ A1	DATE	Apr 12
DRAWN	IHA	CHECKED	RP
DRAWING NO.	K-1023-03	REV.	A

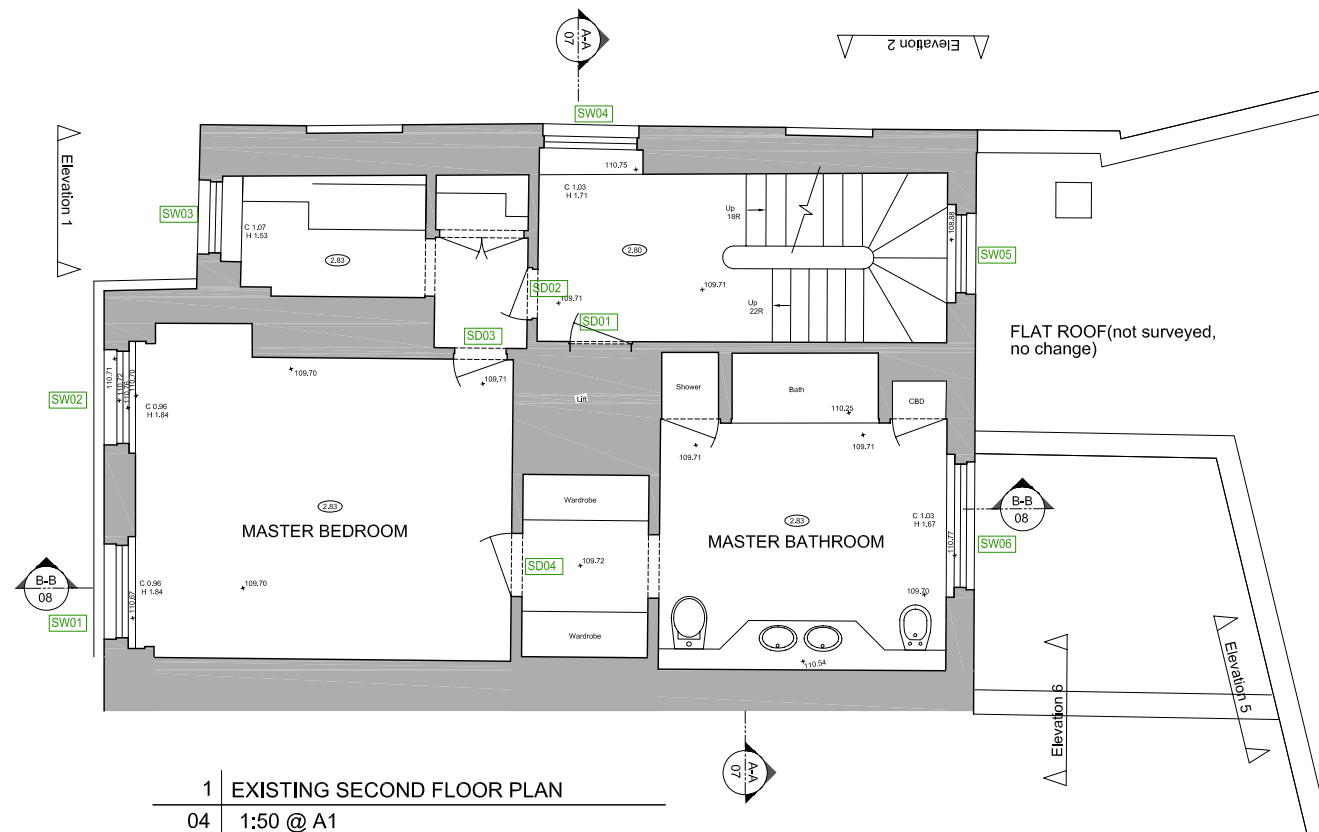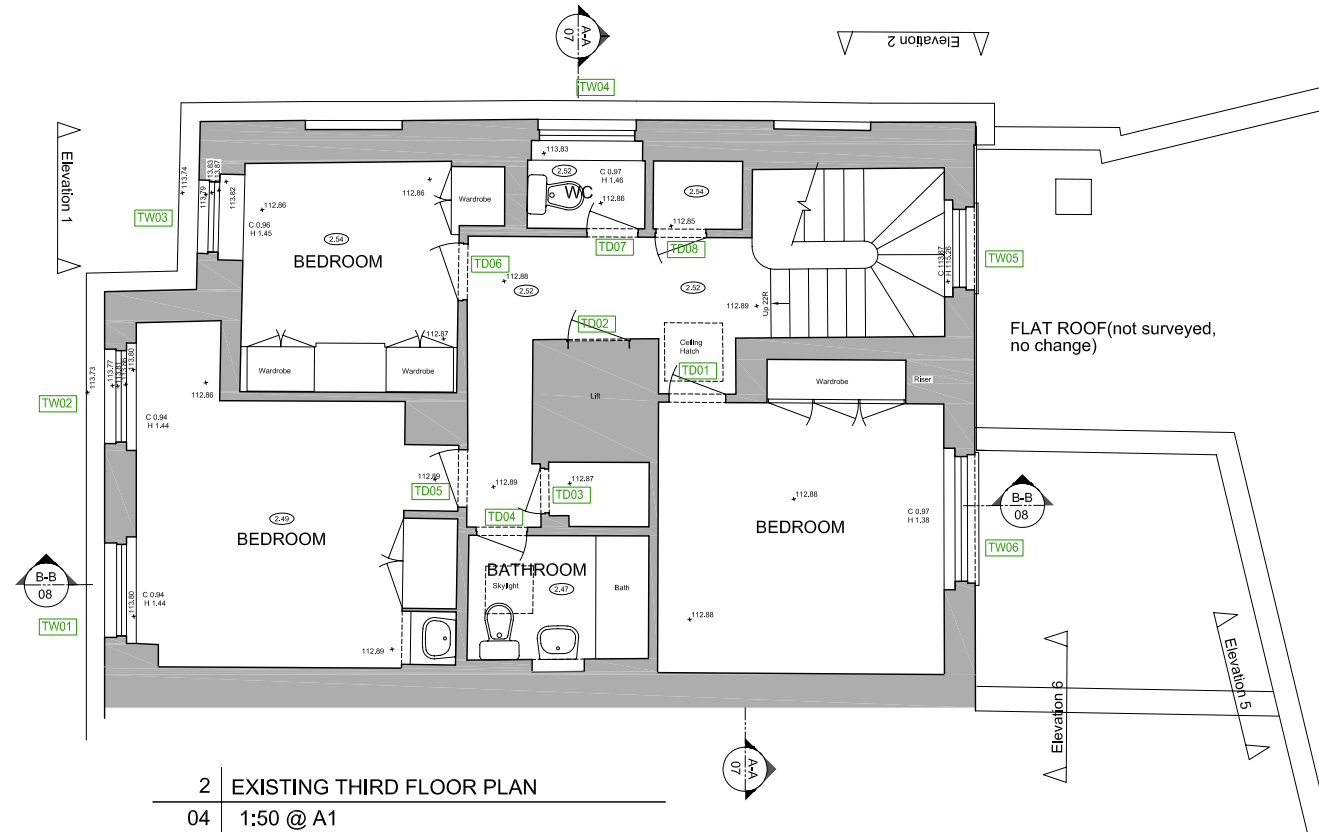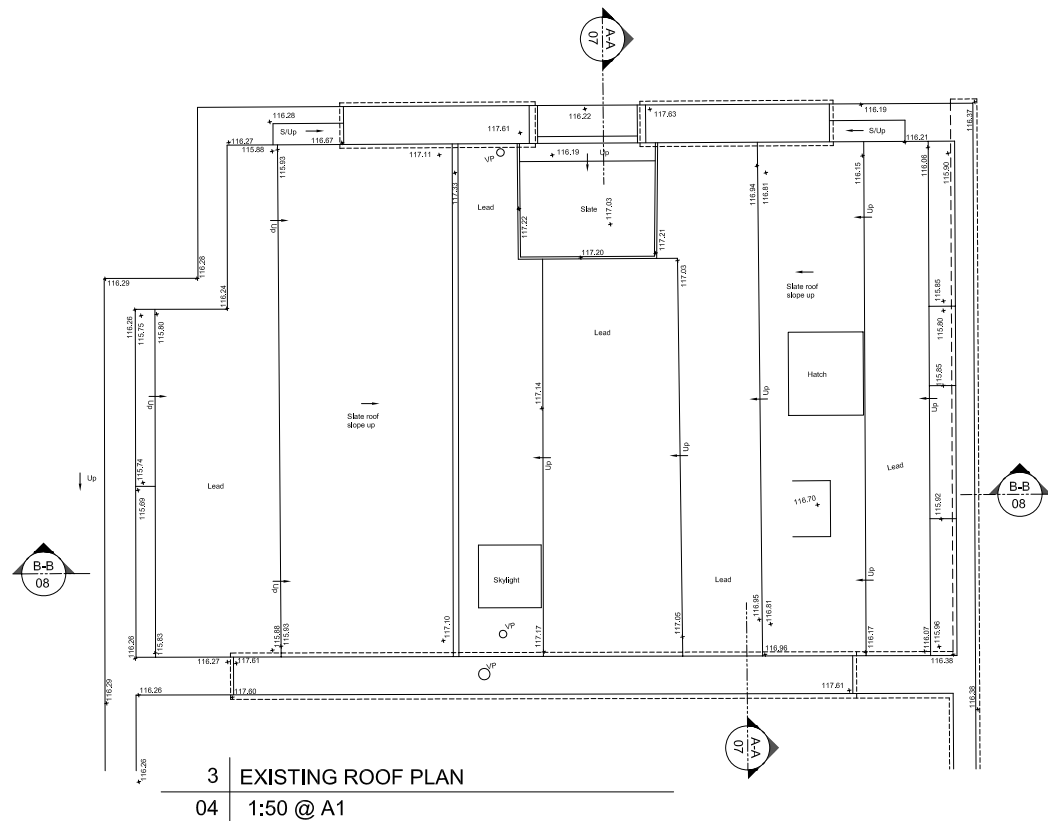

NOTE:
ALL DIMENSIONS AND LEVELS TO BE CHECKED ON SITE BY THE MAIN CONTRACTOR PRIOR TO COMMENCING EXCAVATION WORKS. ANY DISCREPANCY IS TO BE REPORTED BACK TO THE ARCHITECT FOR INSTRUCTION.
THIS DRAWING IS THE PROPERTY OF KERR PARKER ASSOCIATES LTD AND MAY NOT BE REPRODUCED OR DISCLOSED TO A THIRD PARTY IN ANY FORM WITHOUT WRITTEN PERMISSION



Rev. A 26/04/12 Planning Application

PLANNING
KERR PARKER ASSOCIATES
LTD

THE GRANARY, COPPID HALL, NORTH STIFFORD, ESSEX RM16 5UE
TEL: 01375-377731

CONTRACT
40 CHESTER TERRACE
LONDON NW1

DRAWING
EXISTING 2ND, 3RD AND ROOF PLAN

SCALE	1/50 @ A1	DATE	Aug 12
DRAWN	IHA	CHECKED	RP
DRAWING NO.	K-1023-04	REV.	A

NOTE:
ALL DIMENSIONS IN MILLIMETRES.
ALL DIMENSIONS AND LEVELS TO BE CHECKED ON SITE BY THE MAIN CONTRACTOR PRIOR TO COMMENCING EXCAVATION WORKS. ANY DISCREPANCY IS TO BE REPORTED BACK TO THE ARCHITECT FOR INSTRUCTION.
THIS DRAWING IS THE PROPERTY OF KERR PARKER ASSOCIATES LTD AND MAY NOT BE REPRODUCED OR DISCLOSED TO A THIRD PARTY IN ANY FORM WITHOUT WRITTEN PERMISSION



1 | EXISTING ELEVATION (1)
05 | 1:50 @ A1



2 | EXISTING ELEVATION (3)
05 | 1:50 @ A1



3 | EXISTING ELEVATION (2)
05 | 1:50 @ A1



Rev. A 26/04/12 Planning Application

PLANNING
KERR PARKER ASSOCIATES
LTD


THE GRANARY, COPPID HALL, NORTH STIFFORD, ESSEX RM16 5UE
TEL: 01375-377731

CONTRACT
40 CHESTER TERRACE
LONDON NW1

DRAWING
EXISTING ELEVATIONS (1 of 2)

SCALE	1/50 @ A1	DATE	Apr 12
DRAWN	IHA	CHECKED	RP
DRAWING NO.	K-1023-05	REV.	A

NOTE:
ALL DIMENSIONS IN MILLIMETRES.
ALL DIMENSIONS AND LEVELS TO BE CHECKED ON SITE BY THE MAIN CONTRACTOR PRIOR TO COMMENCING EXCAVATION WORKS. ANY DISCREPANCY IS TO BE REPORTED BACK TO THE ARCHITECT FOR INSTRUCTION.
THIS DRAWING IS THE PROPERTY OF KERR PARKER ASSOCIATES LTD AND MAY NOT BE REPRODUCED OR DISCLOSED TO A THIRD PARTY IN ANY FORM WITHOUT WRITTEN PERMISSION

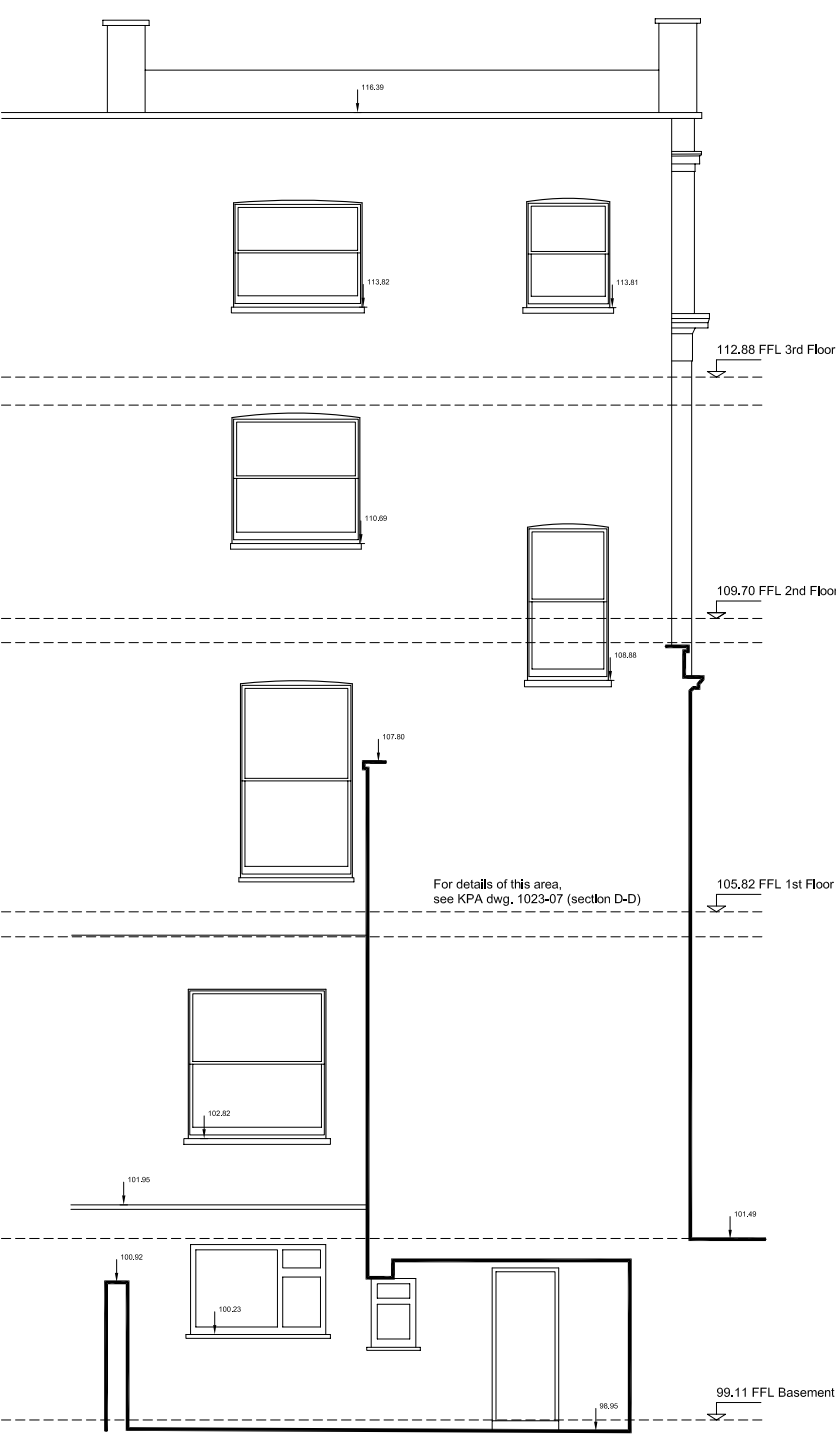

Rev. A 26/04/12 Planning Application


PLANNING
KERR PARKER ASSOCIATES
LTD

THE GRANARY, COPPID HALL, NORTH STIFFORD, ESSEX RM16 5UE
TEL: 01375-377731


CONTRACT
40 CHESTER TERRACE
LONDON NW1

DRAWING
EXISTING ELEVATIONS (2 of 2)

SCALE	1/50 @ A1	DATE	Apr 12
DRAWN	IHA	CHECKED	RP
DRAWING NO.	K-1023-06	REV.	A

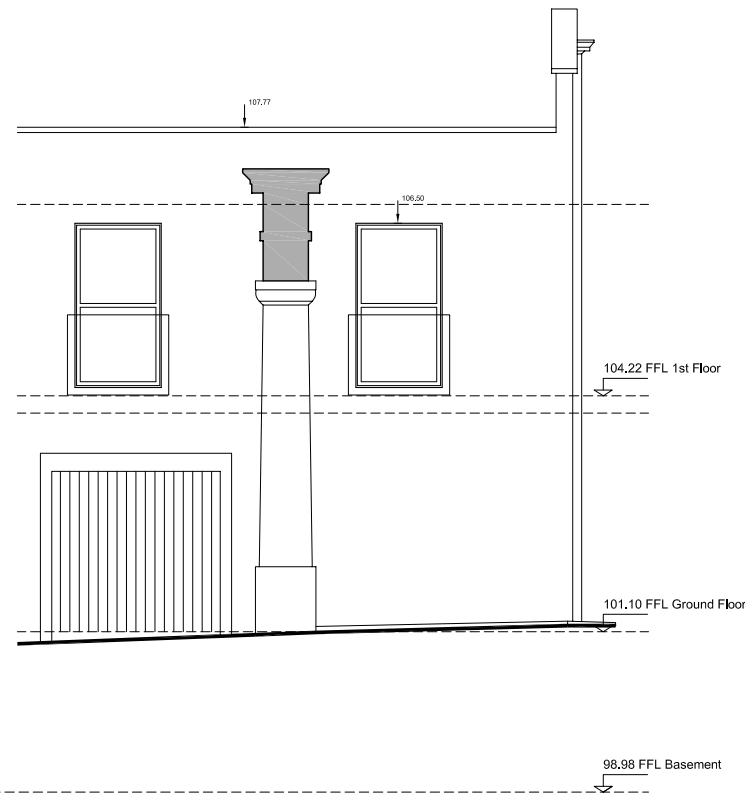


3 EXISTING ELEVATION (4)
06 1:50 @ A1

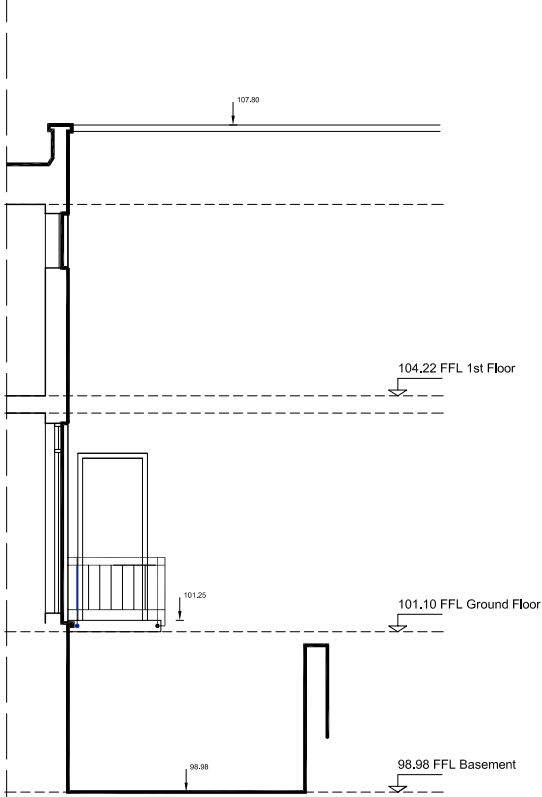


2 EXISTING ELEVATION (5)
06 1:50 @A1

1 EXISTING ELEVATION (6)
06 1:50 @ A1

NOTE:
ALL DIMENSIONS IN MILLIMETRES.
ALL DIMENSIONS AND LEVELS TO BE CHECKED ON SITE BY THE MAIN CONTRACTOR PRIOR TO COMMENCING EXCAVATION WORKS. ANY DISCREPANCY IS TO BE REPORTED BACK TO THE ARCHITECT FOR INSTRUCTION.
THIS DRAWING IS THE PROPERTY OF KERR PARKER ASSOCIATES LTD AND MAY NOT BE REPRODUCED OR DISCLOSED TO A THIRD PARTY IN ANY FORM WITHOUT WRITTEN PERMISSION

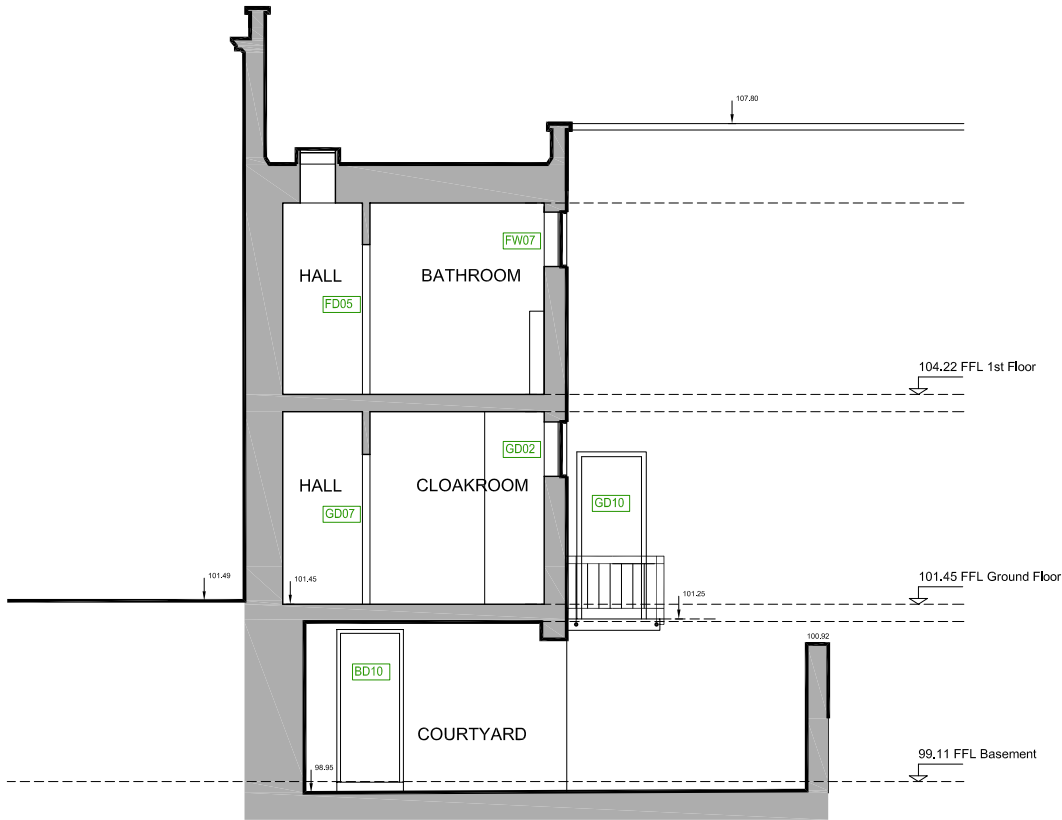

2 | EXISTING SECTION D - D
07 | 1:50 @ A1

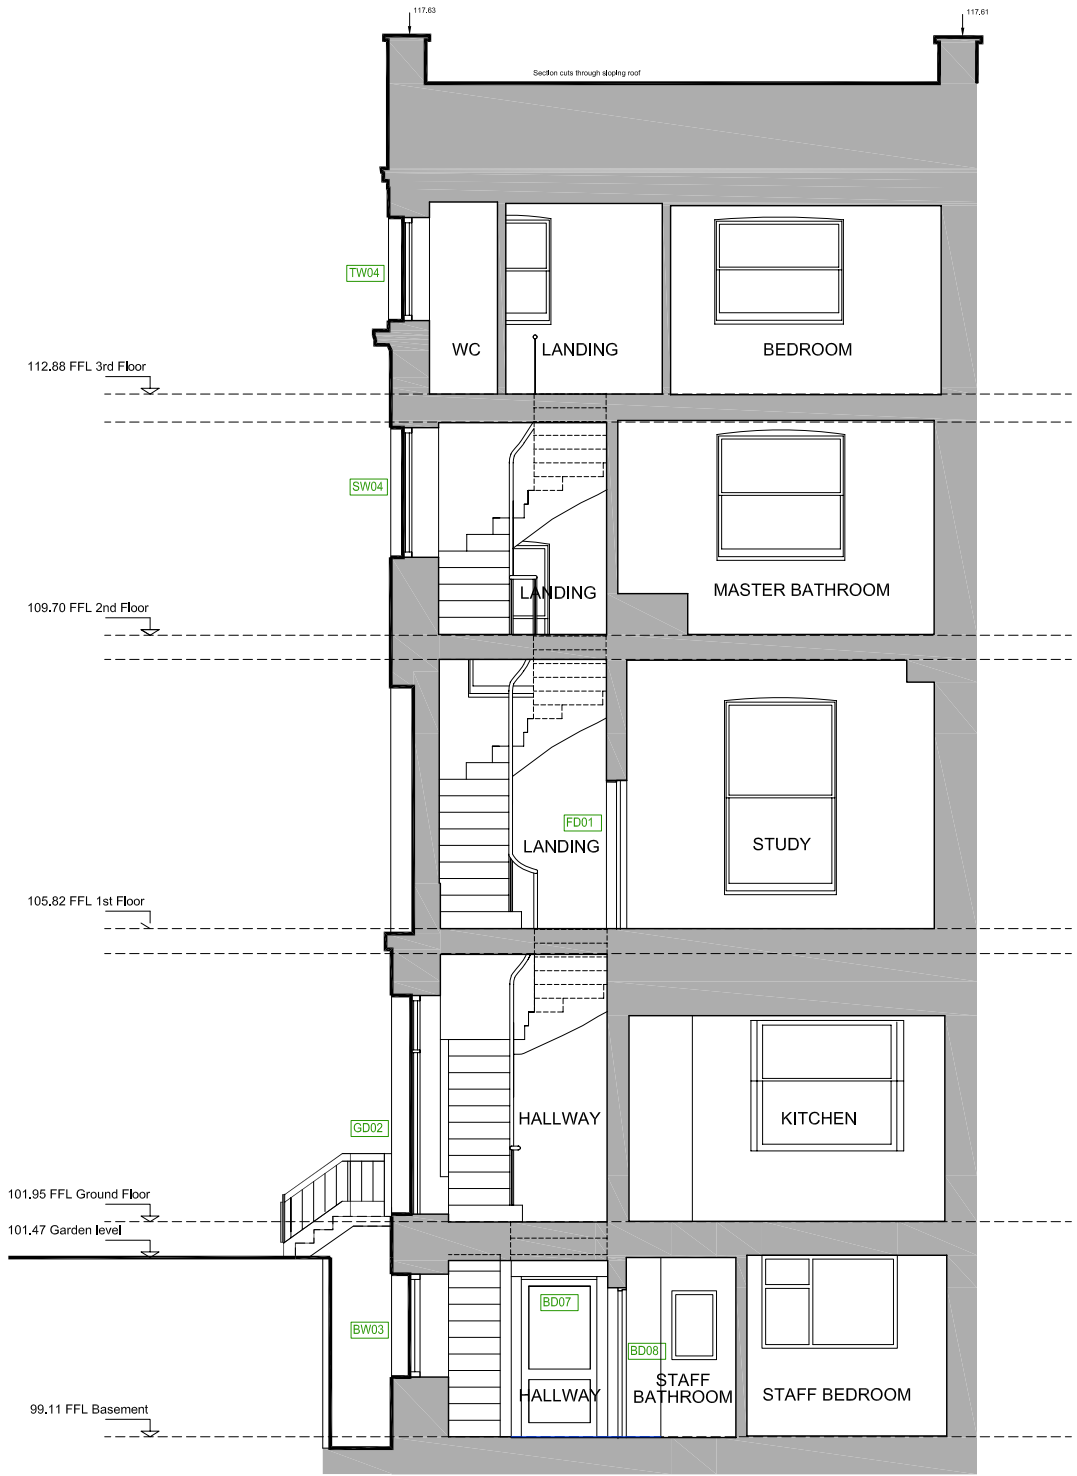

1 | EXISTING SECTION A - A
07 | 1:50 @ A1

Rev. A 26/04/12 Planning Application

PLANNING
KERR PARKER ASSOCIATES
LTD

THE GRANARY, COPPID HALL, NORTH STIFFORD, ESSEX RM16 5UE
TEL: 01375-377731

CONTRACT
40 CHESTER TERRACE
LONDON NW1

DRAWING
EXISTING SECTIONS A - A & D - D

SCALE	1/50 @ A1	DATE	Apr 12
DRAWN	IHA	CHECKED	RP
DRAWING NO.	K-1023-07	REV.	A

NOTE:
ALL DIMENSIONS IN MILLIMETRES.
ALL DIMENSIONS AND LEVELS TO BE CHECKED ON SITE BY THE MAIN CONTRACTOR PRIOR TO COMMENCING EXCAVATION WORKS. ANY DISCREPANCY IS TO BE REPORTED BACK TO THE ARCHITECT FOR INSTRUCTION.
THIS DRAWING IS THE PROPERTY OF KERR PARKER ASSOCIATES LTD AND MAY NOT BE REPRODUCED OR DISCLOSED TO A THIRD PARTY IN ANY FORM WITHOUT WRITTEN PERMISSION



1 | EXISTING SECTION B - B
08 | 1:50 @ A1

Rev. A 26/04/12 Planning Application

PLANNING
KERR PARKER ASSOCIATES
LTD

THE GRANARY, COPPID HALL, NORTH STIFFORD, ESSEX RM16 5UE
TEL: 01375-377731

CONTRACT
40 CHESTER TERRACE
LONDON NW1

DRAWING
EXISTING SECTION B - B

SCALE	1/50 @ A1	DATE	Apr 12
DRAWN	IHA	CHECKED	RP
DRAWING NO.	K-1023-08	REV.	A