


Site layout plan
scale 1:250

 

- NOTES
1. This drawing must not be scaled
 2. The contractor is to check all dimensions on site

A Revised internal layout and removal of proposed mansard roof 15th March 2012

no.	revision	date
-----	----------	------

ARCHITECTS  FLEMINGMAGUIRE

155A Regents Park Road
London NW1 8BB
T +44 20 7586 5267
F +44 20 7586 9059
info@architectsflemingmaguire.com
www.architectsflemingmaguire.com

dwg type	Planning
----------	----------


dwg status	Planning
------------	----------

Project
60 Euston Street, London NW1 2ES


Title
Site layout plan

Client
Mr. Pammi Singh


scale 1:250@ A3	drawn BB	date Nov. '11
job number AFM-1117	drawing number PL-02-RevA	revision

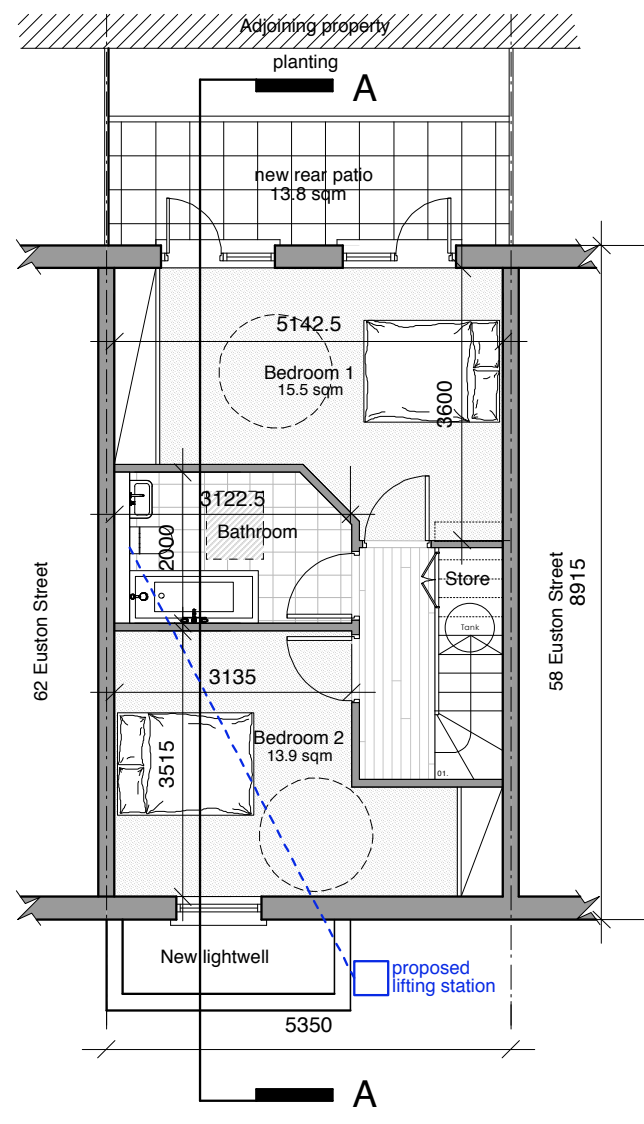


Proposed basement floor plan

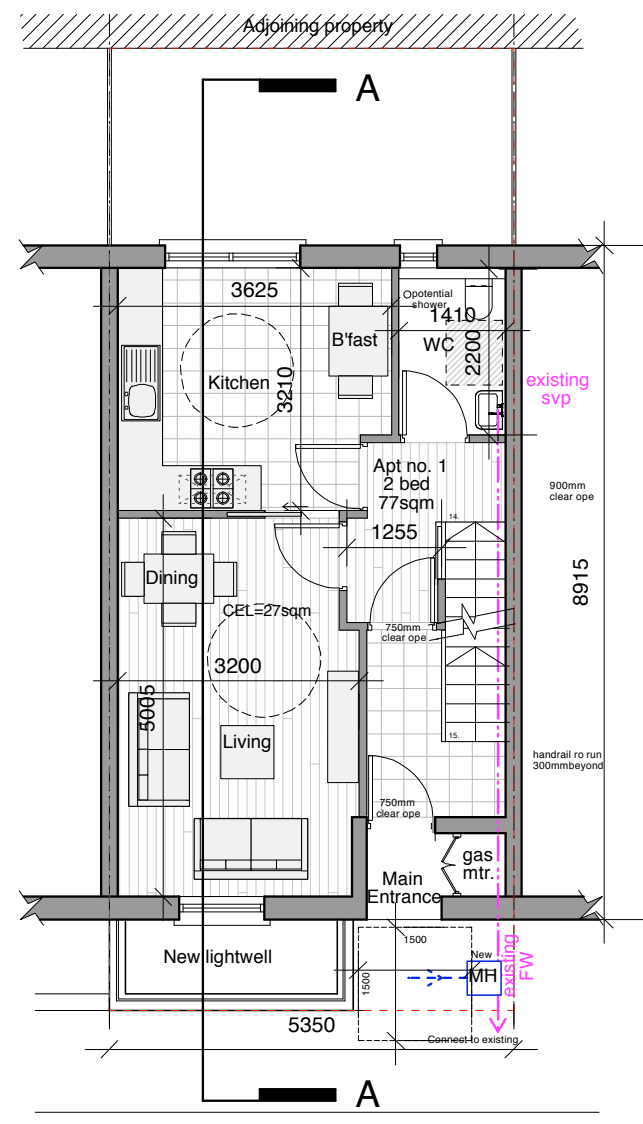

Proposed Ground floor plan

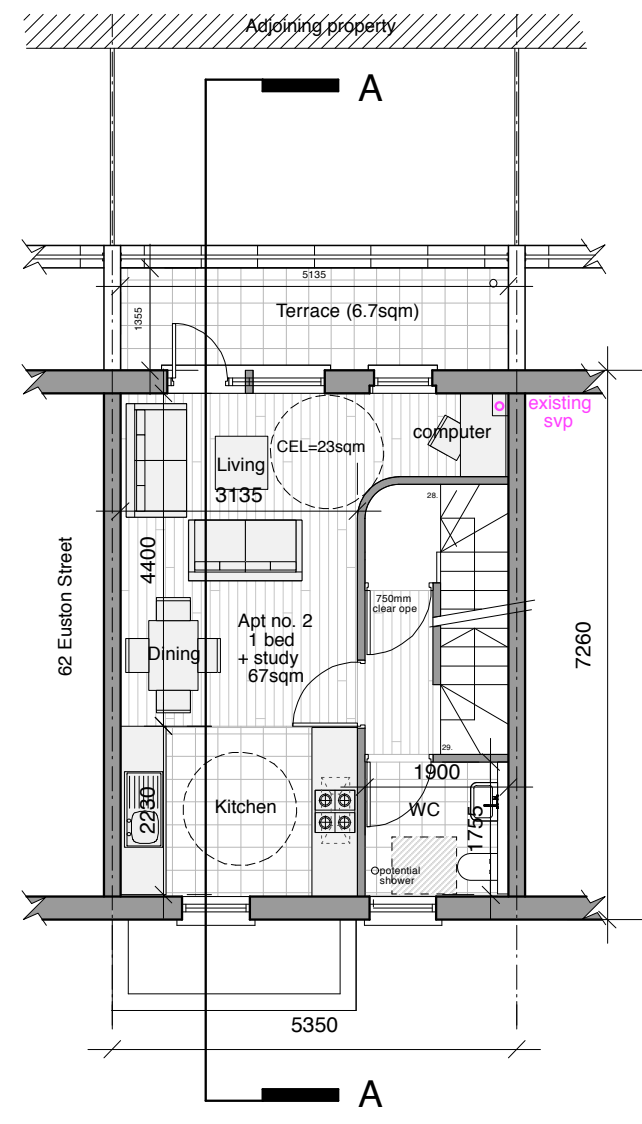

Proposed First floor plan

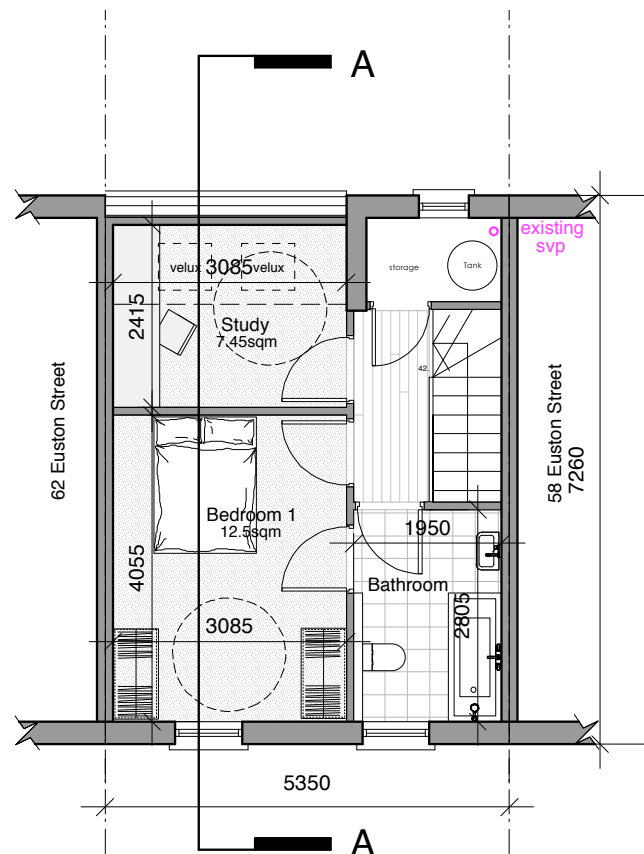

Proposed Second floor plan



- NOTES
1. This drawing must not be scaled
 2. The contractor is to check all dimensions on site

A Revised internal layout and removal of proposed mansard roof

15th March 2012

no. revision date

ARCHITECTS FLEMINGMAGUIRE

155A Regents Park Road
London NW1 8BB

T +44 20 7586 5267
F +44 20 7586 9059
info@architectsflemingmaguire.com
www.architectsflemingmaguire.com

dwg type Planning

dwg status Planning

Project
60 Euston Street, London NW1 2ES

Title
Proposed floor plans


Client
Mr. Pammi Singh

scale 1:100@ A3 drawn BB date Nov. '11

job number drawing number revision

AFM-1117 PL-03-RevA


- NOTES
1. This drawing must not be scaled
 2. The contractor is to check all dimensions on site

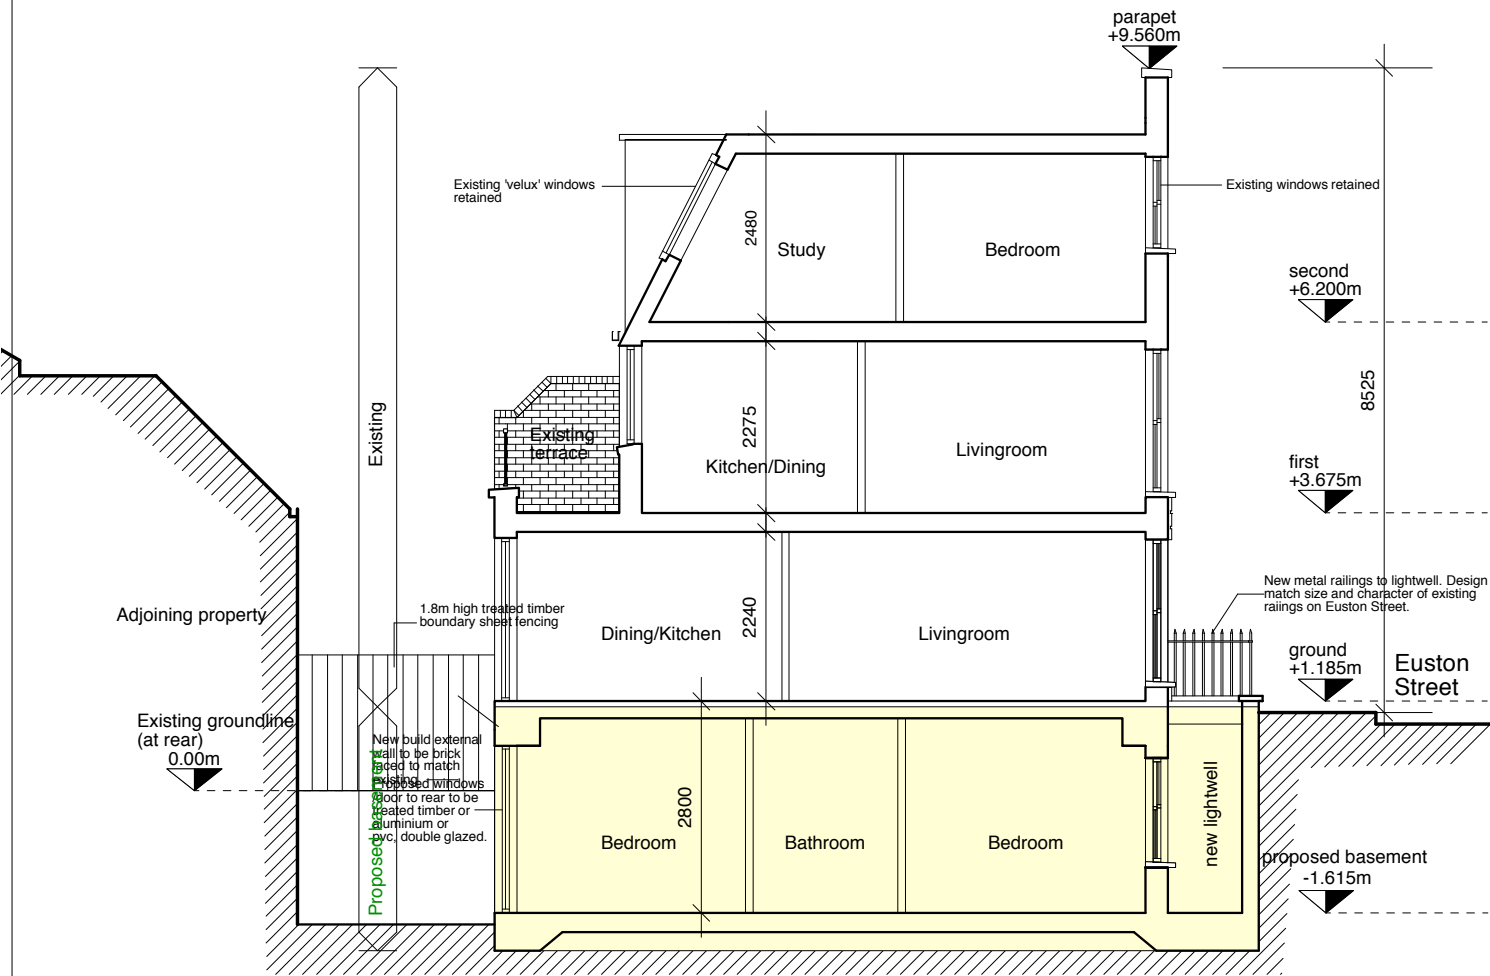

Section A-A



Front elevation

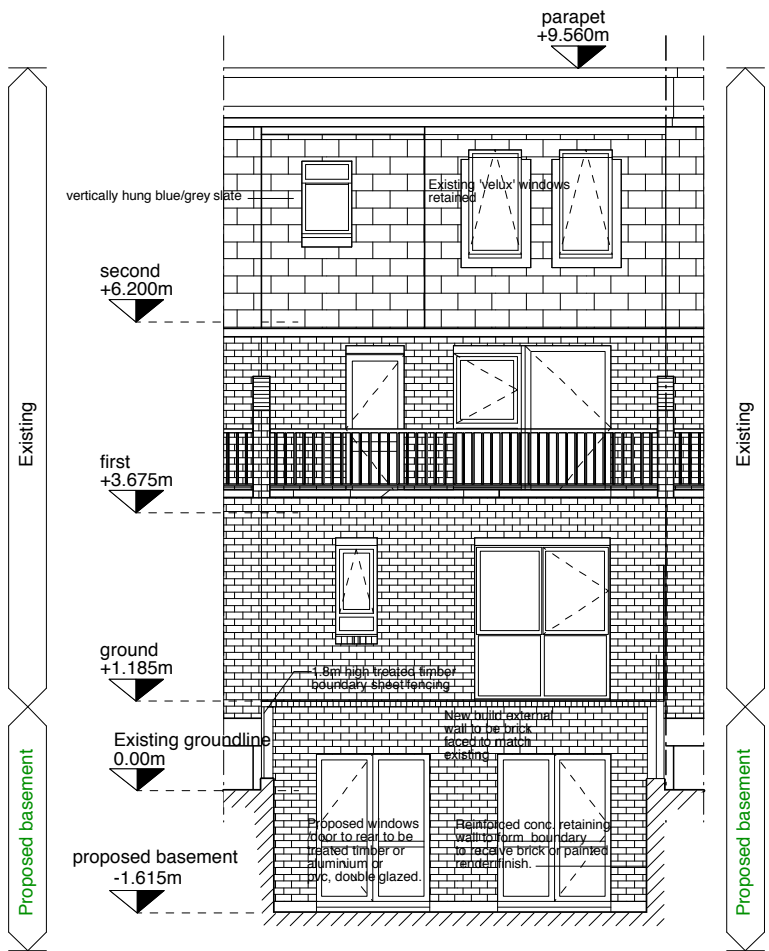

Rear elevation



Revised internal layout and removal of proposed mansard roof		15th March 2012
no.	revision	date
<div>ARCHITECTS  FLEMINGMAGUIRE</div>		
155A Regents Park Road London NW1 8BB		
t +44 20 7586 5267 f +44 20 7586 9059 info@architectsflemingmaguire.com www.architectsflemingmaguire.com		
dwg type	Planning	
dwg status	Planning	
Project 60 Euston Street, London NW1 2ES		
Title Elevations and Section A-A		
Client Mr. Pammi Singh		
scale 1:100@ A3	drawn BB	date Nov. '11
job number	drawing number	revision
AFM-1117	PL-04-RevA	

- NOTES
1. This drawing must not be scaled
 2. The contractor is to check all dimensions on site



Contextual street elevation to Euston Street (Existing)




Contextual street elevation to Euston Street (Proposed)



A	Revised internal layout and removal of proposed mansard roof	15th March 2012
no.	revision	date
<div>ARCHITECTS  FLEMINGMAGUIRE</div> <div>155A Regents Park Road London NW1 8BB</div> <div>t +44 20 7586 5267 f +44 20 7586 9059 e info@architectsflemingmaguire.com W www.architectsflemingmaguire.com</div>		
dwg type		Planning
dwg status		Planning
Project 60 Euston Street, London NW1 2ES		
Title Contextual elevations		
Client Mr. Pammi Singh		
scale 1:200 @ A3	drawn BB	date Nov. '11
job number AFM-1117	drawing number PL-05-REVA	revision

- NOTES
1. This drawing must not be scaled
 2. The contractor is to check all dimensions on site

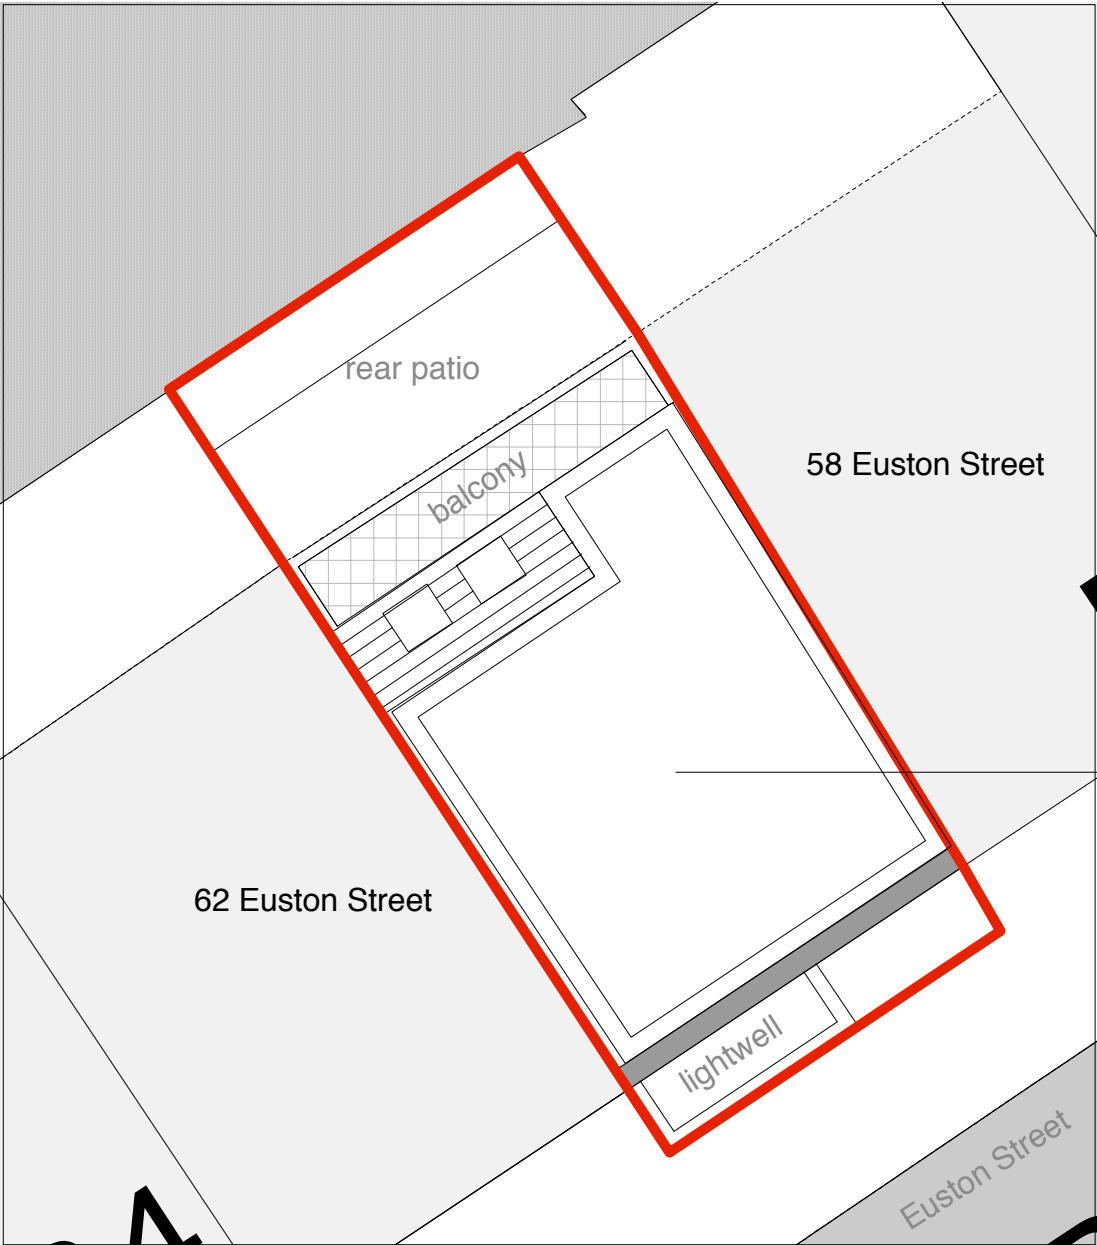

Roof plan
scale 1:100



A	Revised internal layout and removal of proposed mansard roof	15th March 2012
no.	revision	date
<div>ARCHITECTS  FLEMINGMAGUIRE</div> <div>155A Regents Park Road London NW1 8BB</div> <div>T +44 20 7586 5267 F +44 20 7586 9059 E info@architectsflemingmaguire.com W www.architectsflemingmaguire.com</div>		
dwg type		Planning
dwg status		Planning
Project 60 Euston Street, London NW1 2ES		
Title Roof plan		
Client Mr. Pammi Singh		
scale 1:100@ A3	drawn BB	date Nov. '11
job number AFM-1117	drawing number PL-06-REVA	revision