



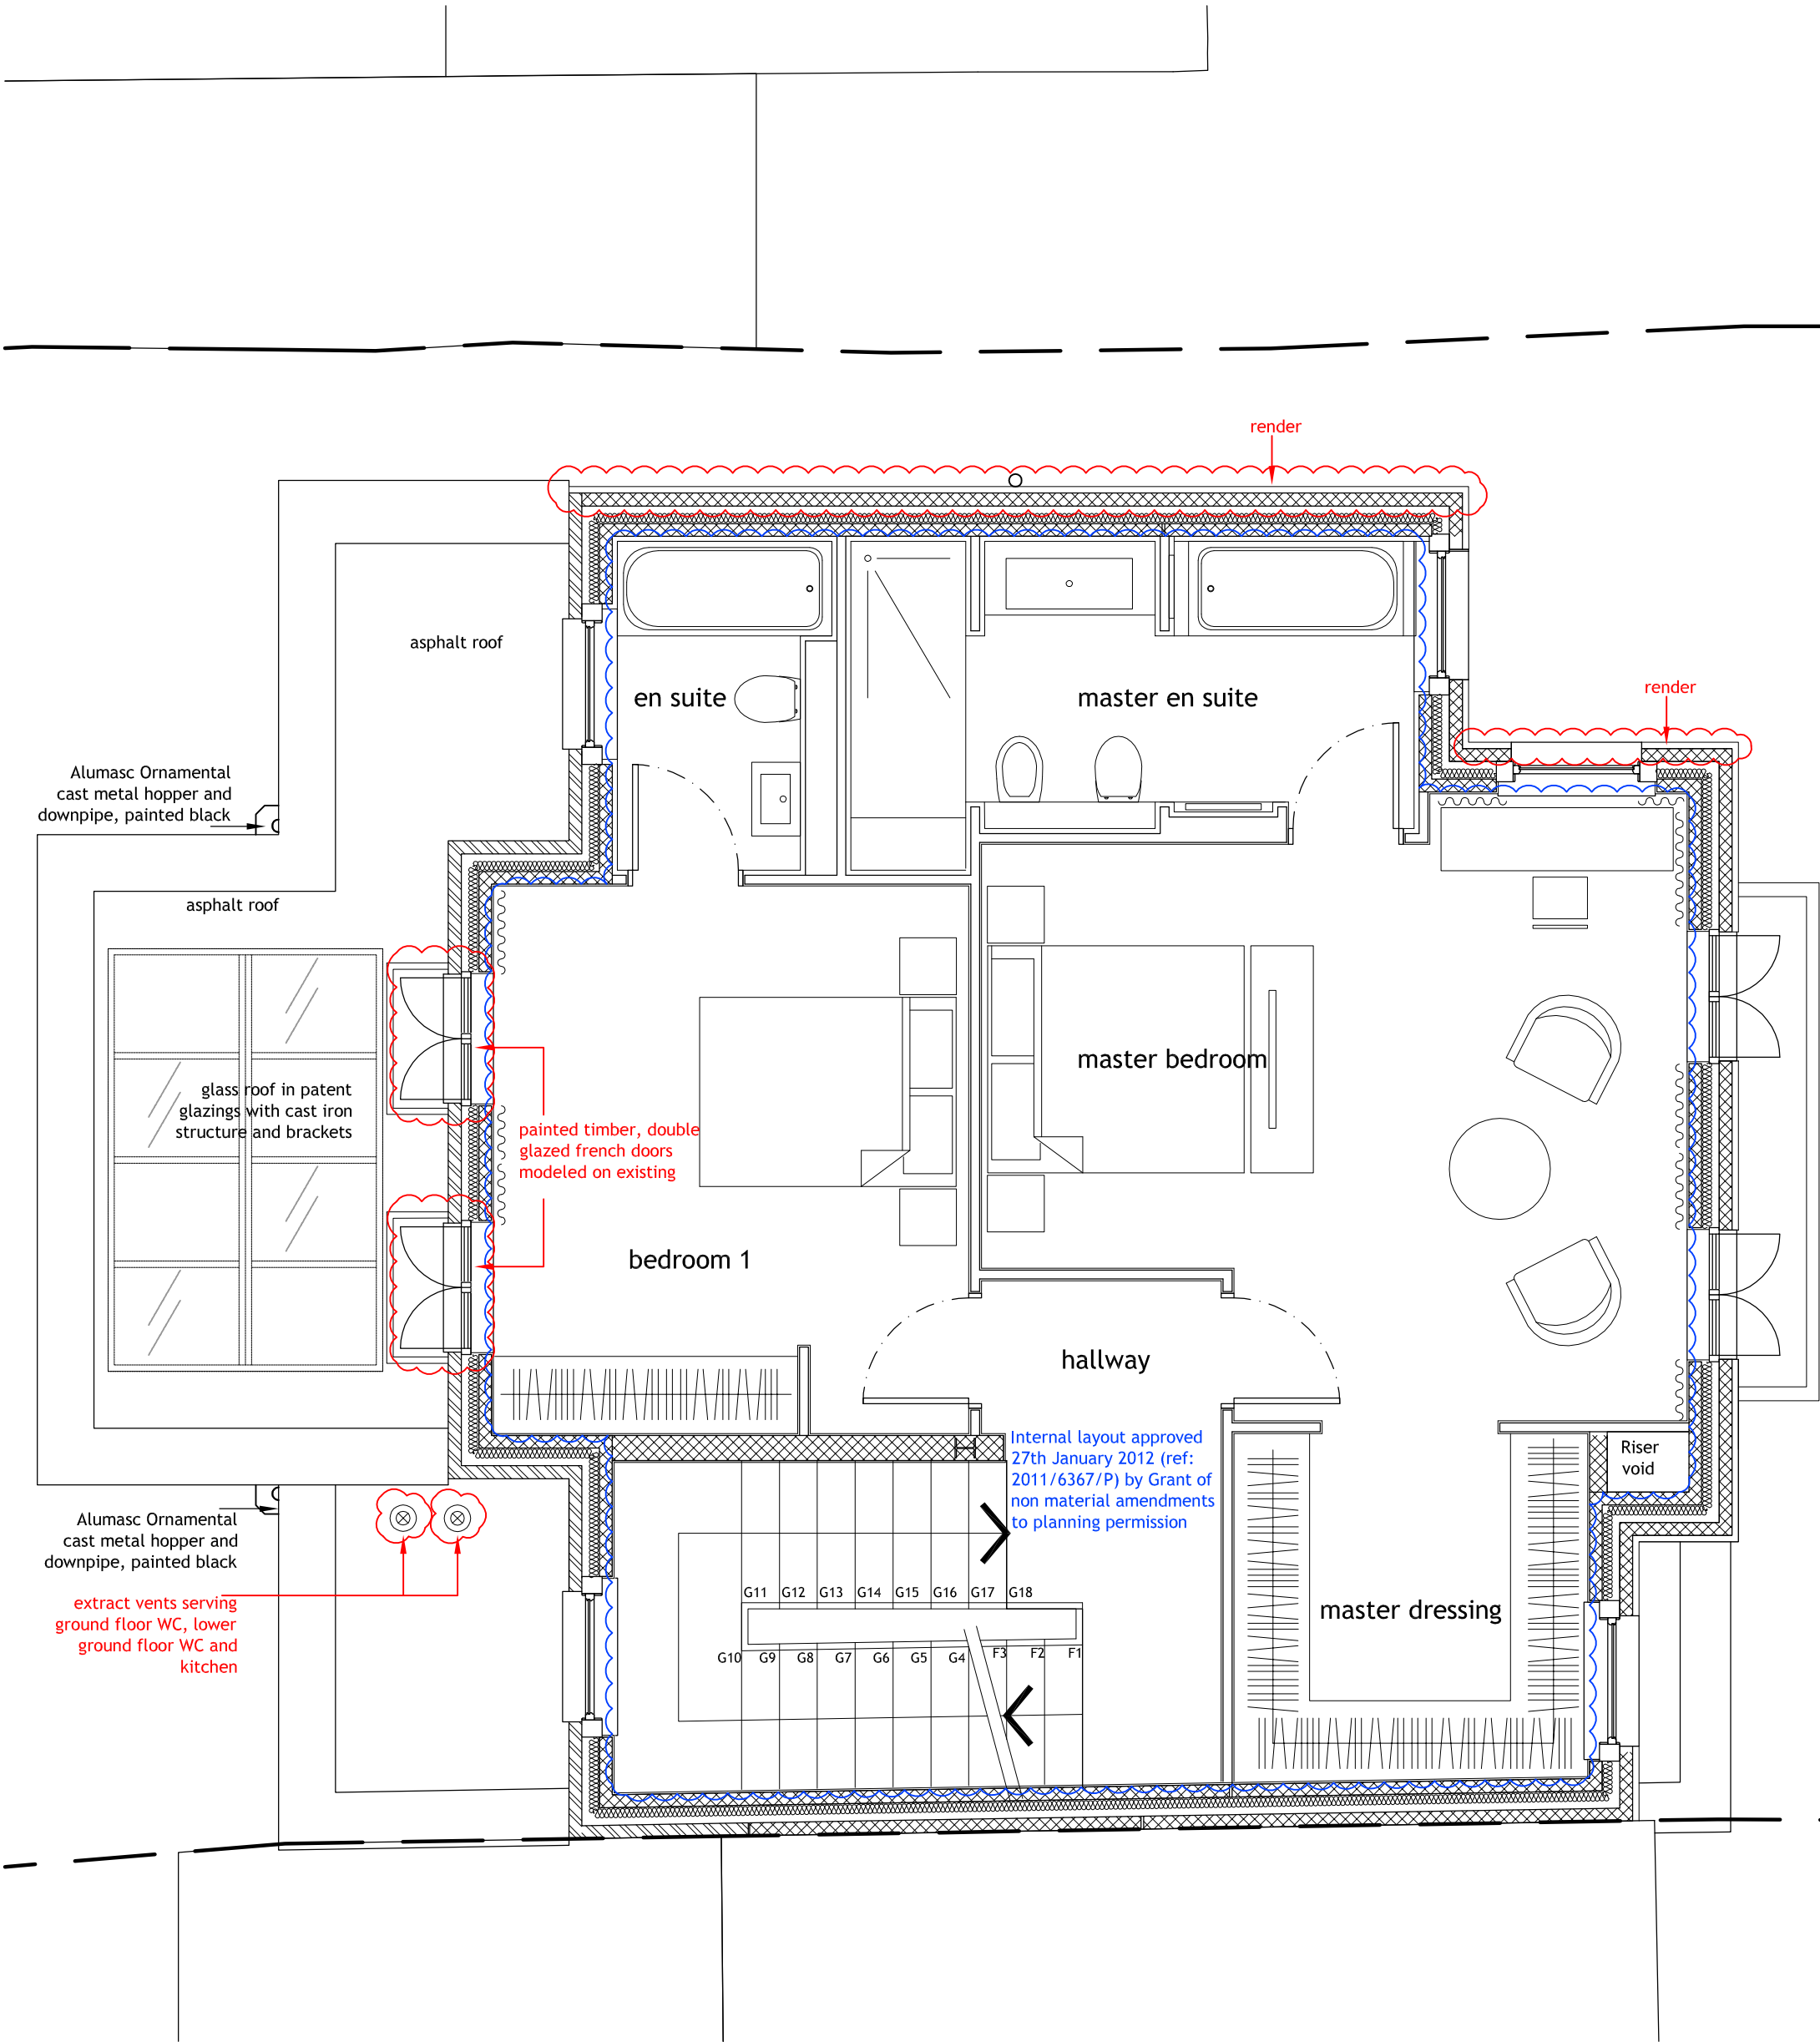


First Floor

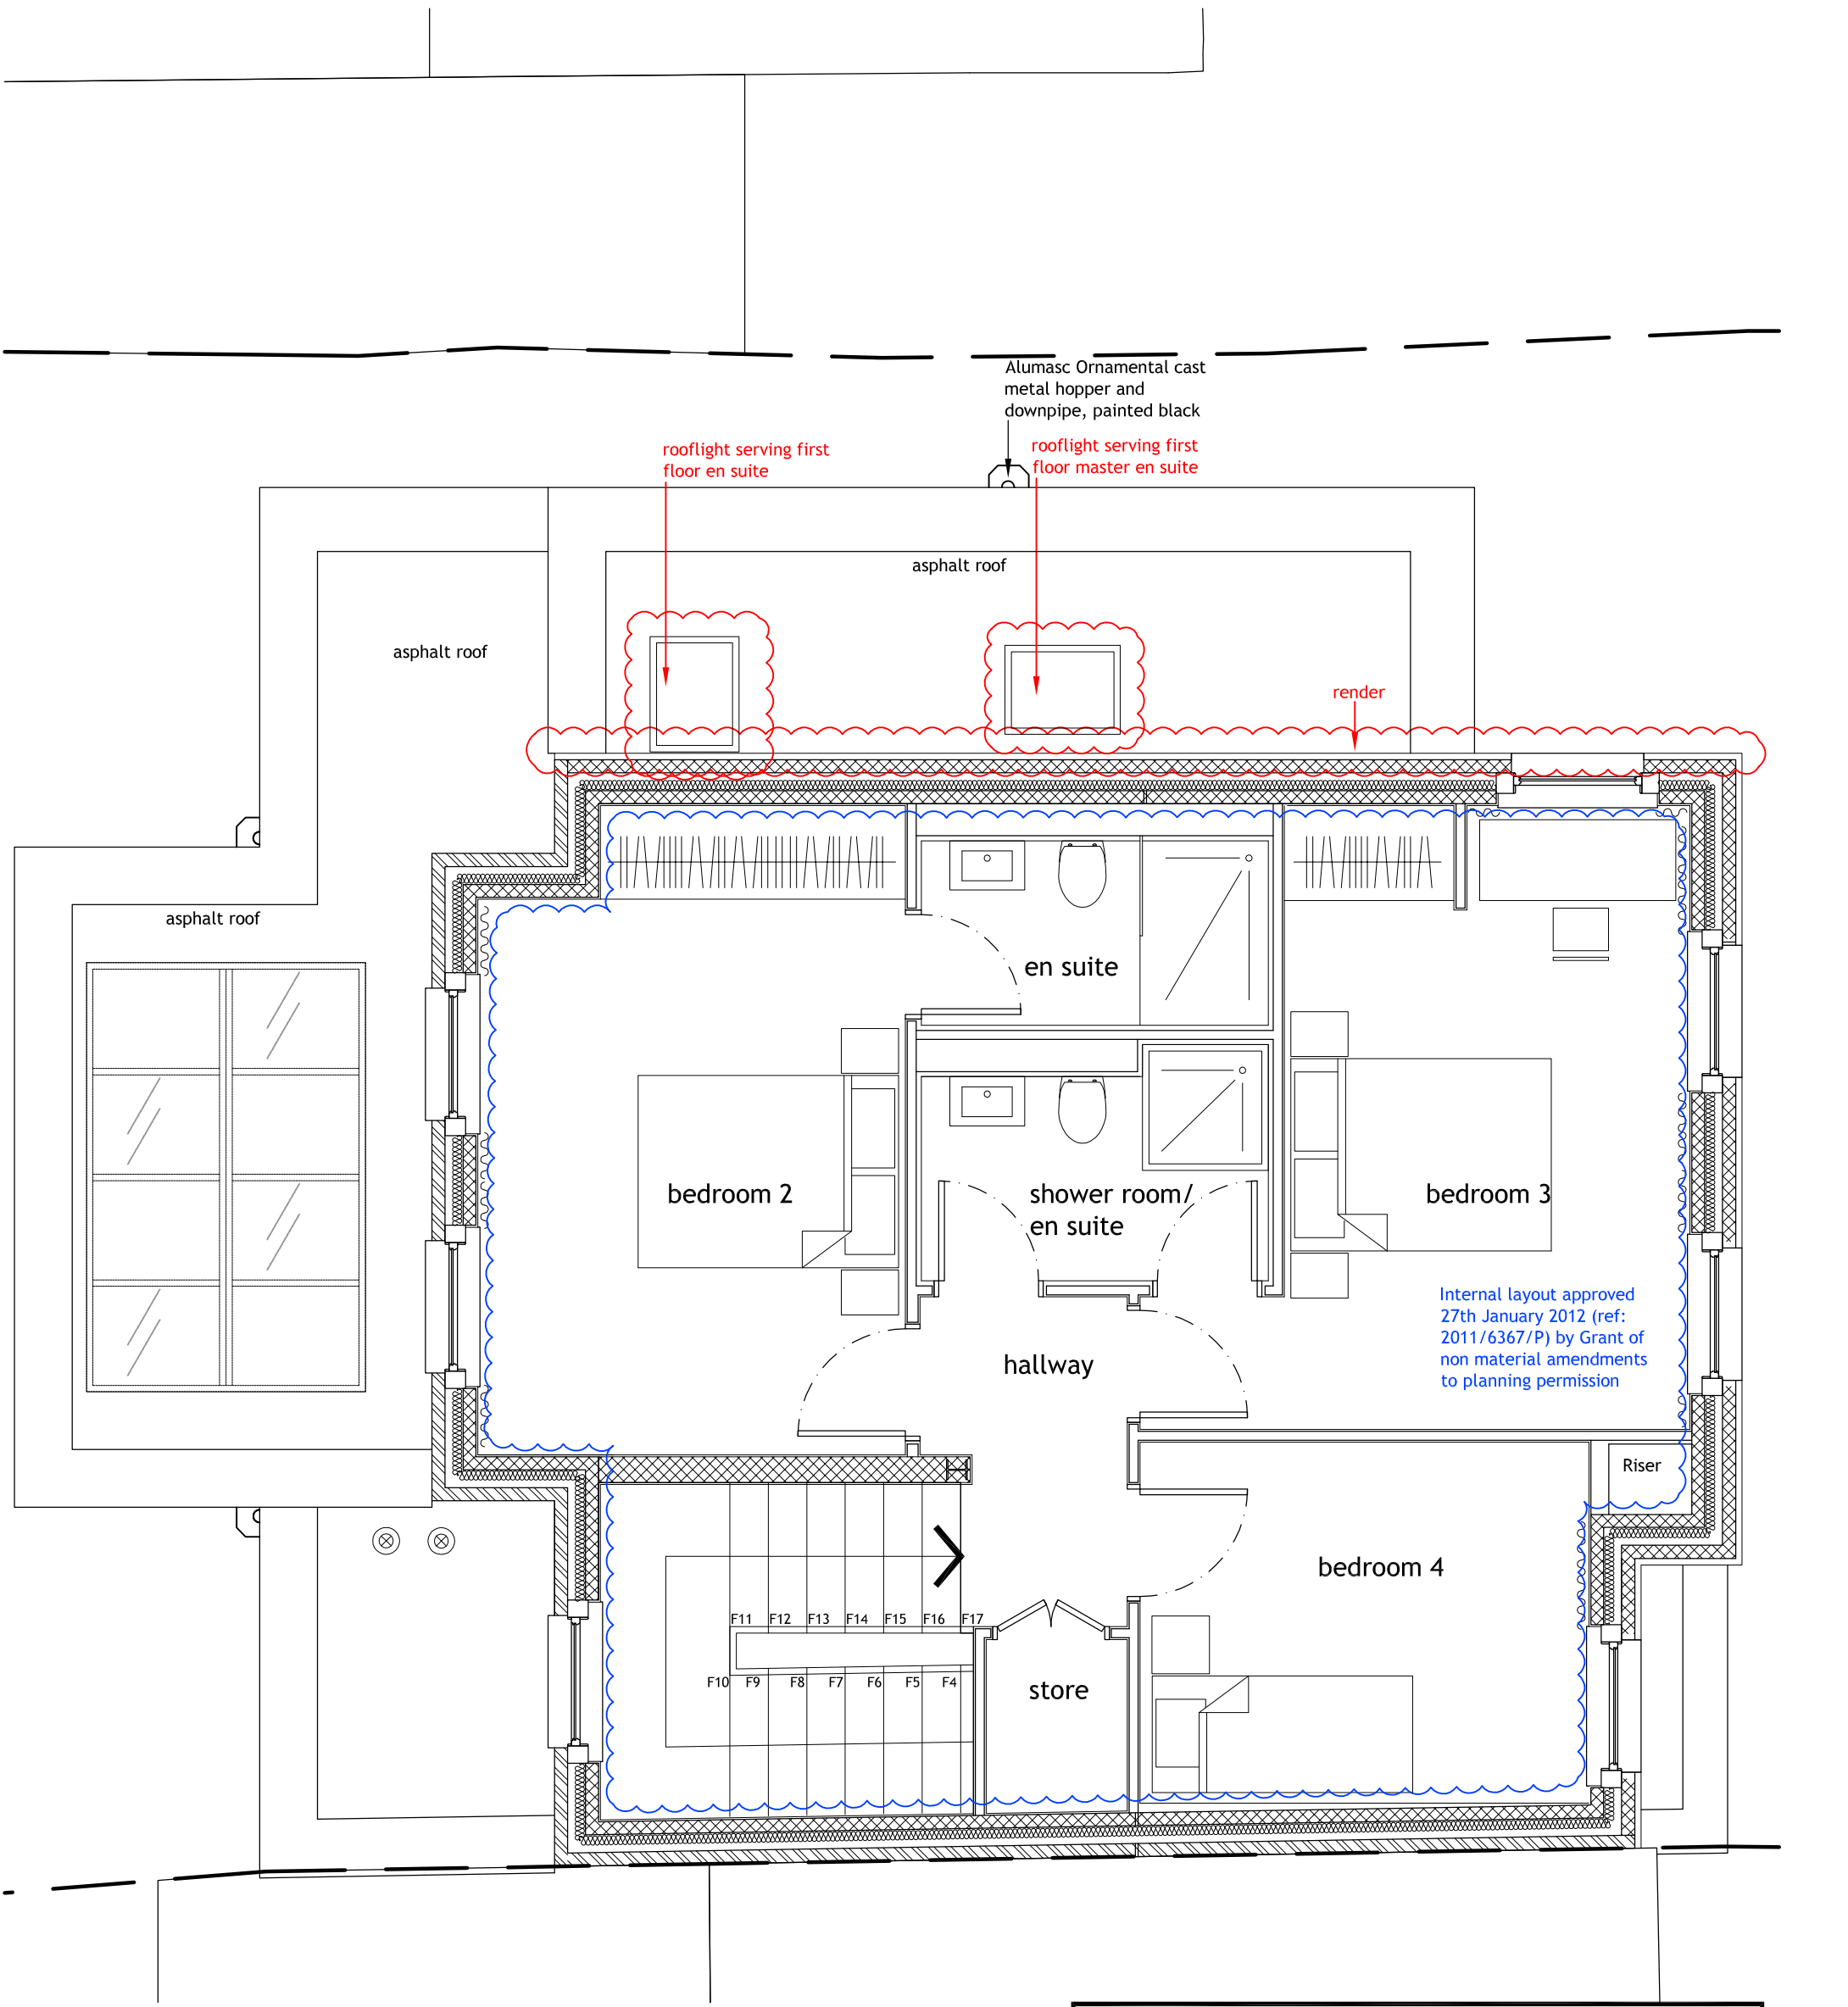


Second Floor

This drawing replaces previously approved drawing no. N1771/ 05E & 06E

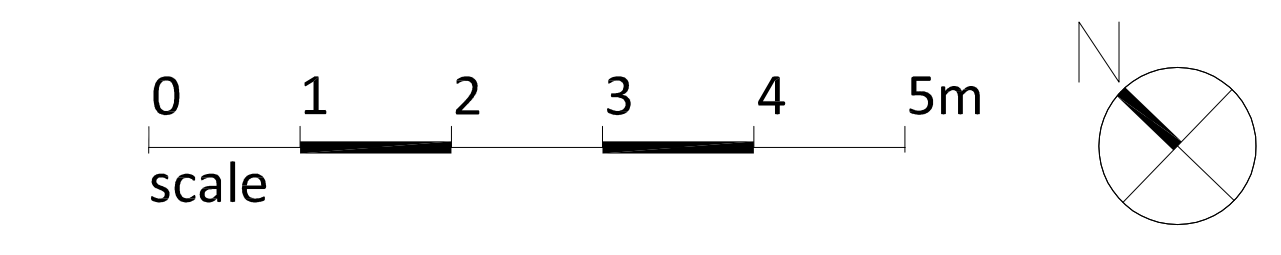

revisions	E	Revision Cloud added
note	D	Alterations

METROPOLITAN DEVELOPMENT CONSULTANCY

 

MDC

66 Bickenhall Mansions
Bickenhall Street
London W1U 6BX

t +44(0)207 486 6675
f +44(0)207 486 7206
e info@mdclondon.com
w www.mdclondon.com

project	9 Downshire Hill, London, NW3 1NR
client	
PLANNING	

drawing	PROPOSED First & Second Floor Plans	
drawn	checked	date
LB	JE	11.04.2012
scale		paper size
1:50	@	A2
drawing no	7412 / 09 E	