



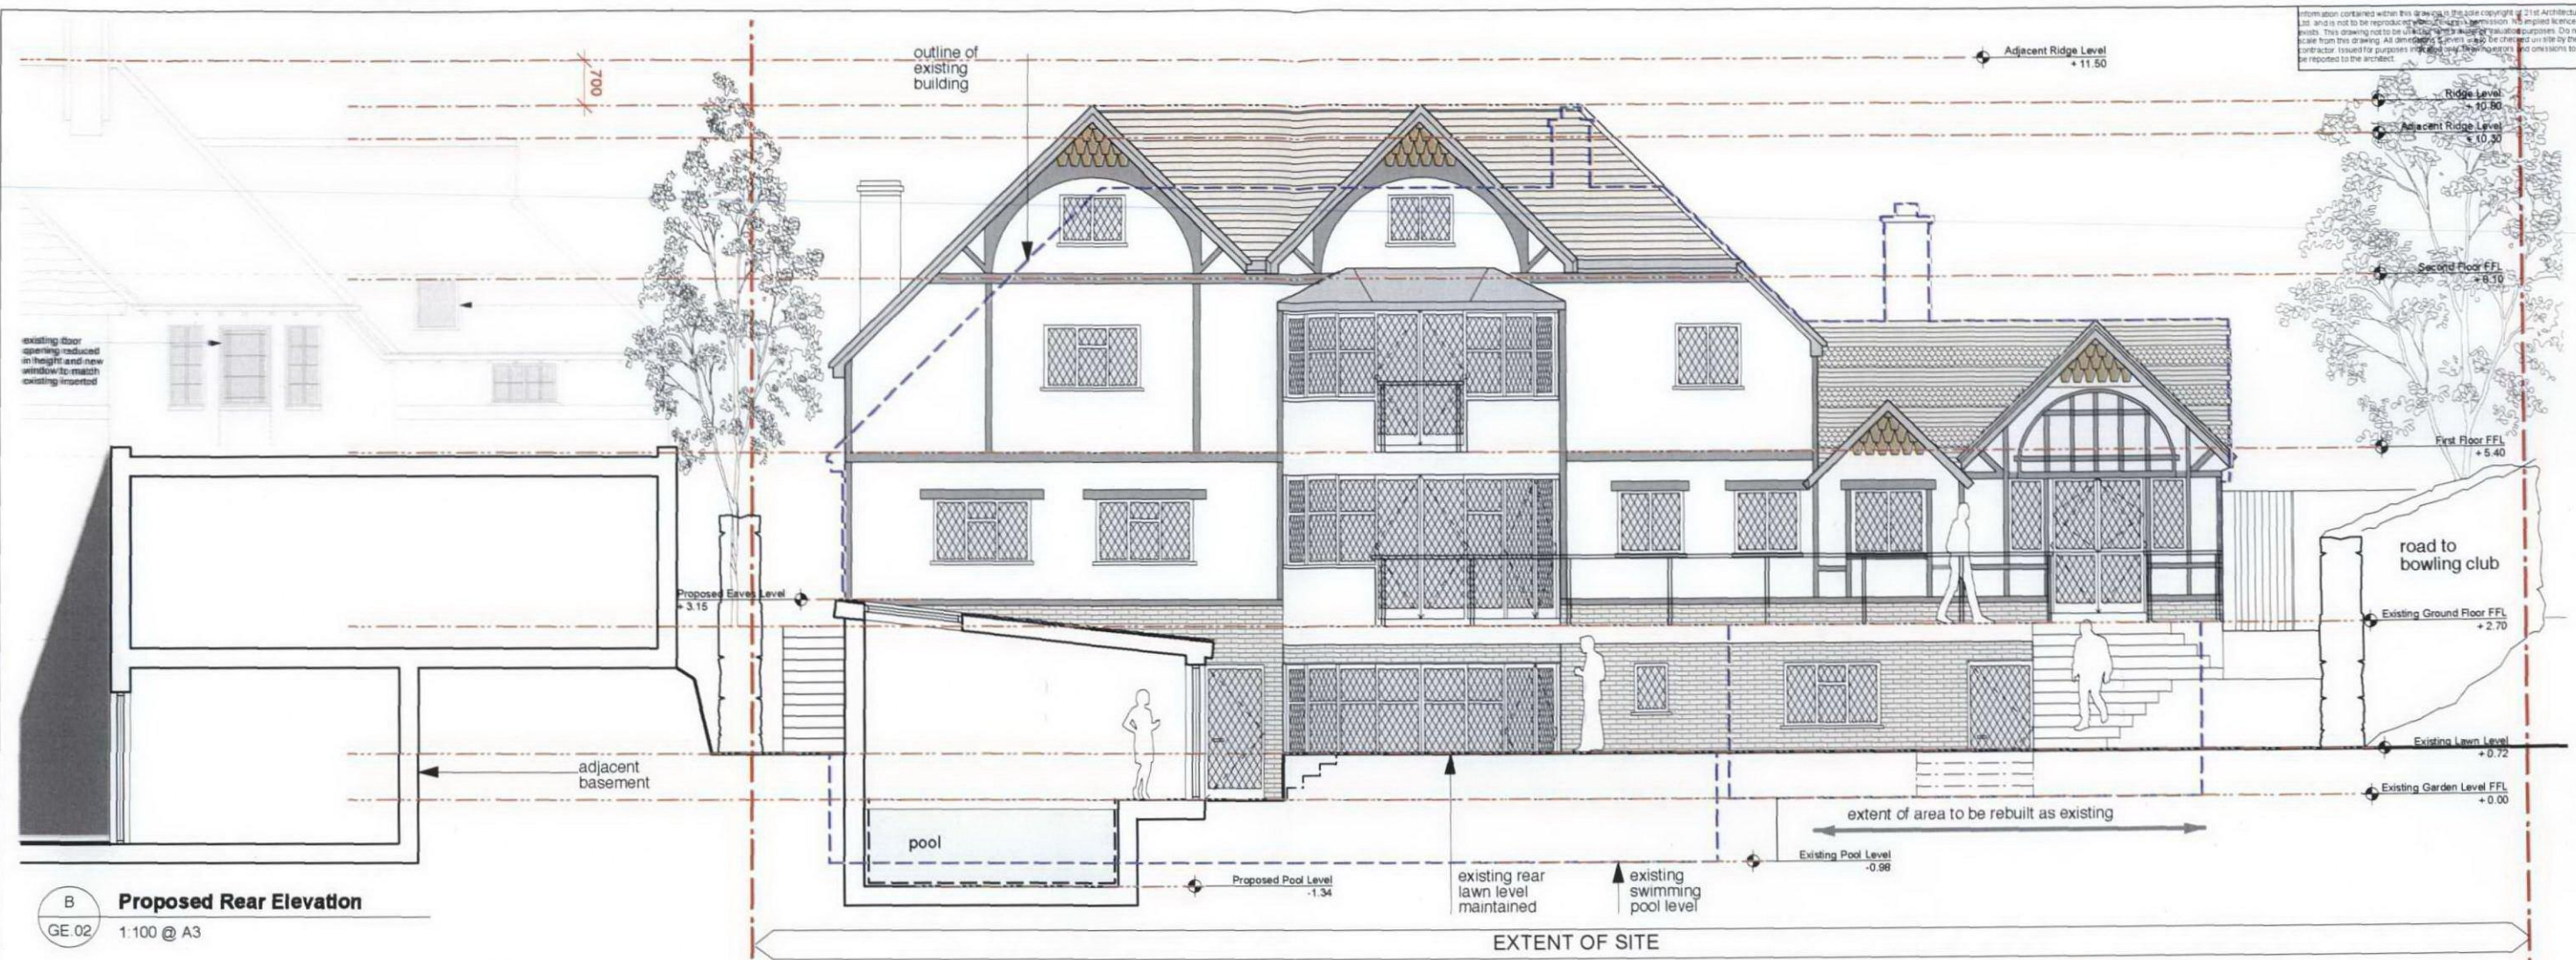

B
GE.02
1:100 @ A3
Proposed Rear Elevation

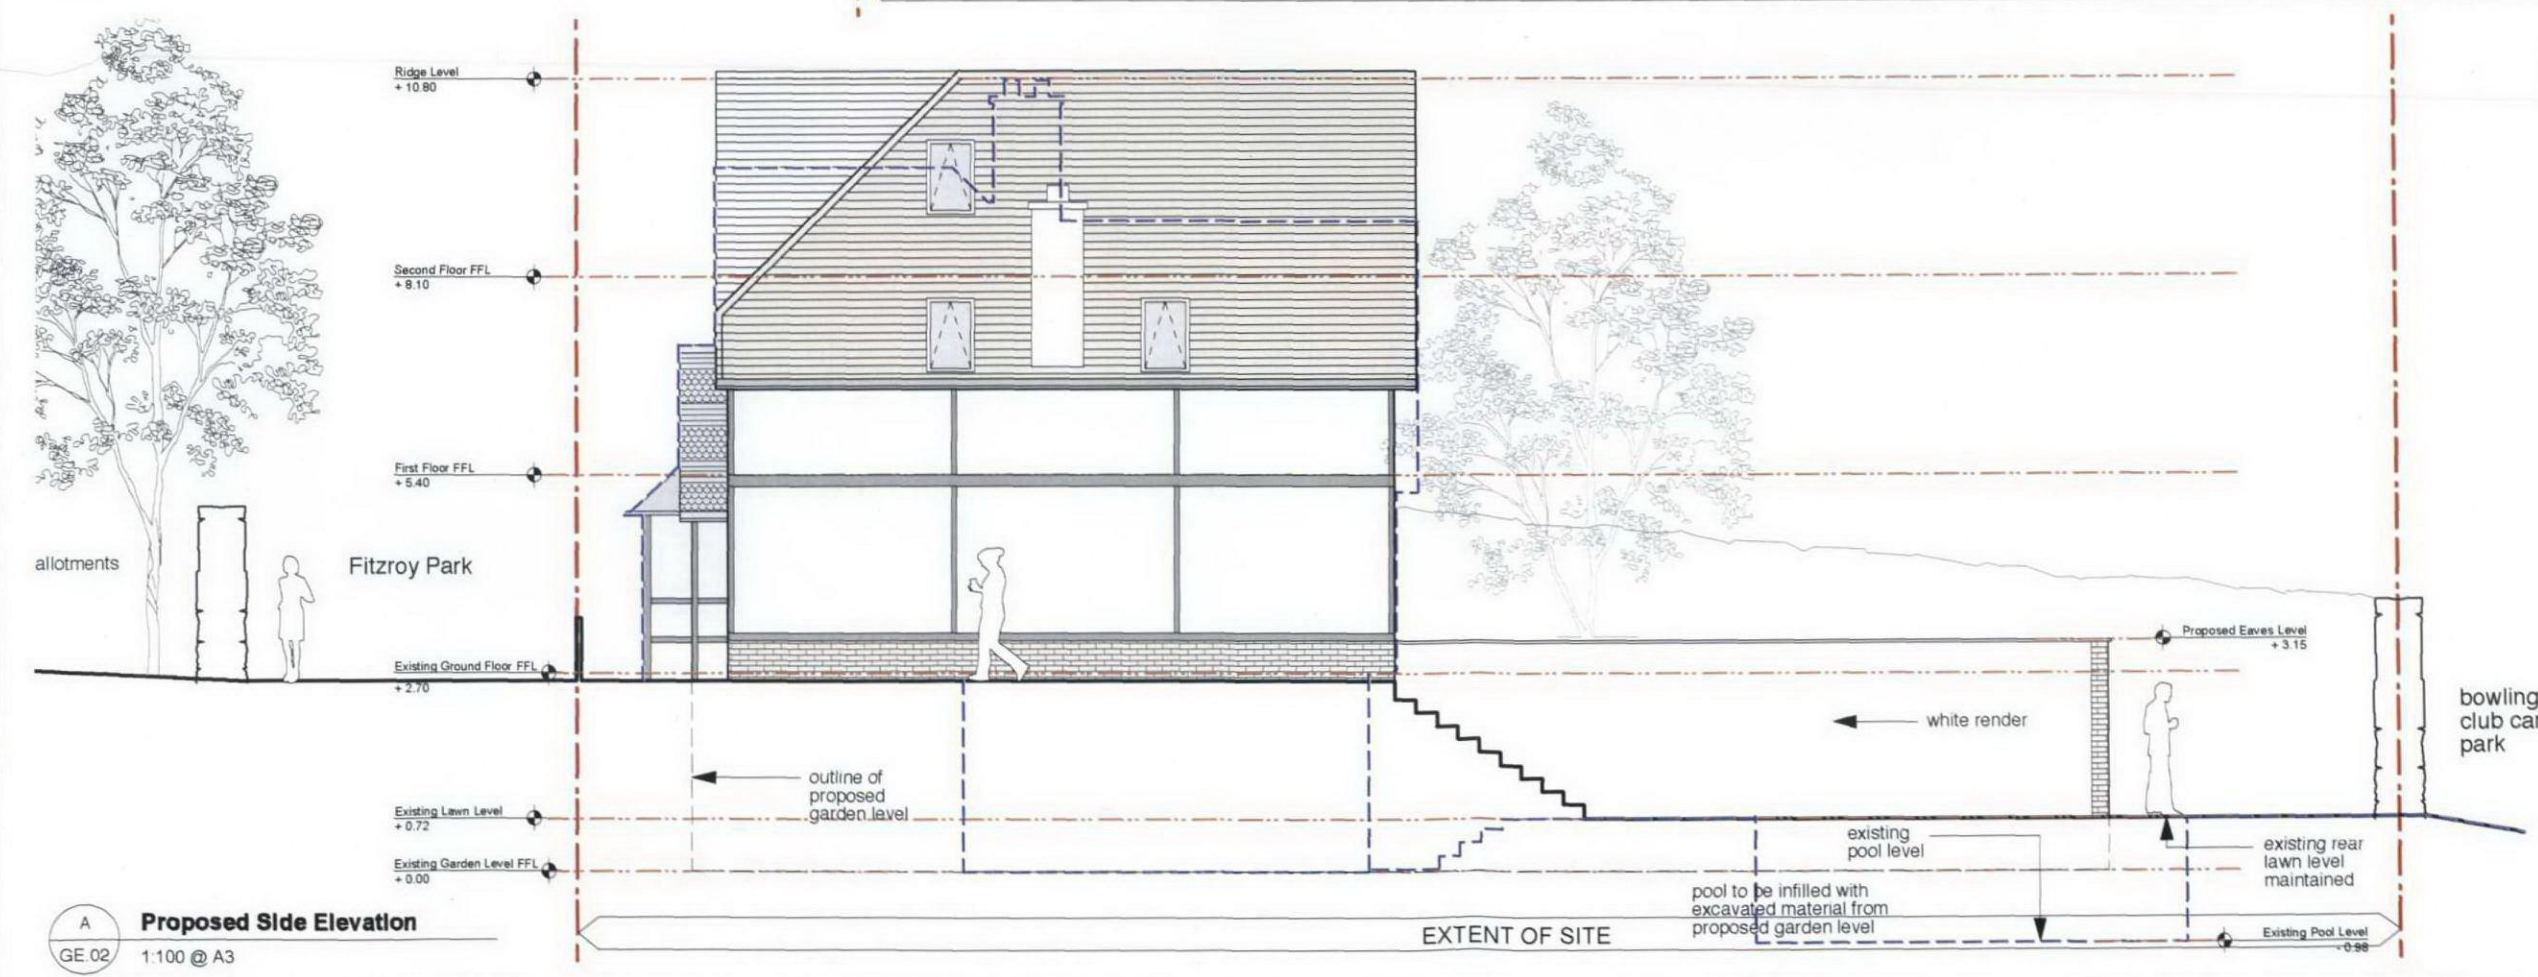

A
GE.02
1:100 @ A3
Proposed Side Elevation

Information contained within this drawing is the copyright of 21st Architecture Ltd and is not to be reproduced without written permission. No implied licence exists. This drawing is to be used for the purposes of planning only. Do not scale from this drawing. All dimensions given shall be checked on site by the contractor issued for purposes of construction and any variations to be reported to the architect.

P2 29.03.12 Issue to Planning		
P1 09.03.12 Issue to Planning		
Revisions		
 21st Architecture Ltd Twenty First Architecture Ltd, 214 Ground Floor, London, SE19 7AP Tel: +44(0)20 7906 0200 www.21starchitecture.com		
Geoff and Elaine Springer		
Private House The Lodge, Fitzroy Park, N8 6HT		
Drawing Title Proposed Rear and Side Elevations		
Planning	MC	PK
Scale 1:100 @ A3	Date 29/02/12	
Dwg. No. 132_GE_02	Revision P2	