


Information contained within this drawing is the sole copyright of 21st Architecture Ltd and is not to be reproduced without written permission. No implied licence exists. This drawing not to be used for land transfer or valuation purposes. Do not scale from this drawing. All dimensions & levels are to be checked on site by the contractor. Issued for purposes indicated only. Drawing errors and omissions to be reported to the architect.



0 2 5m

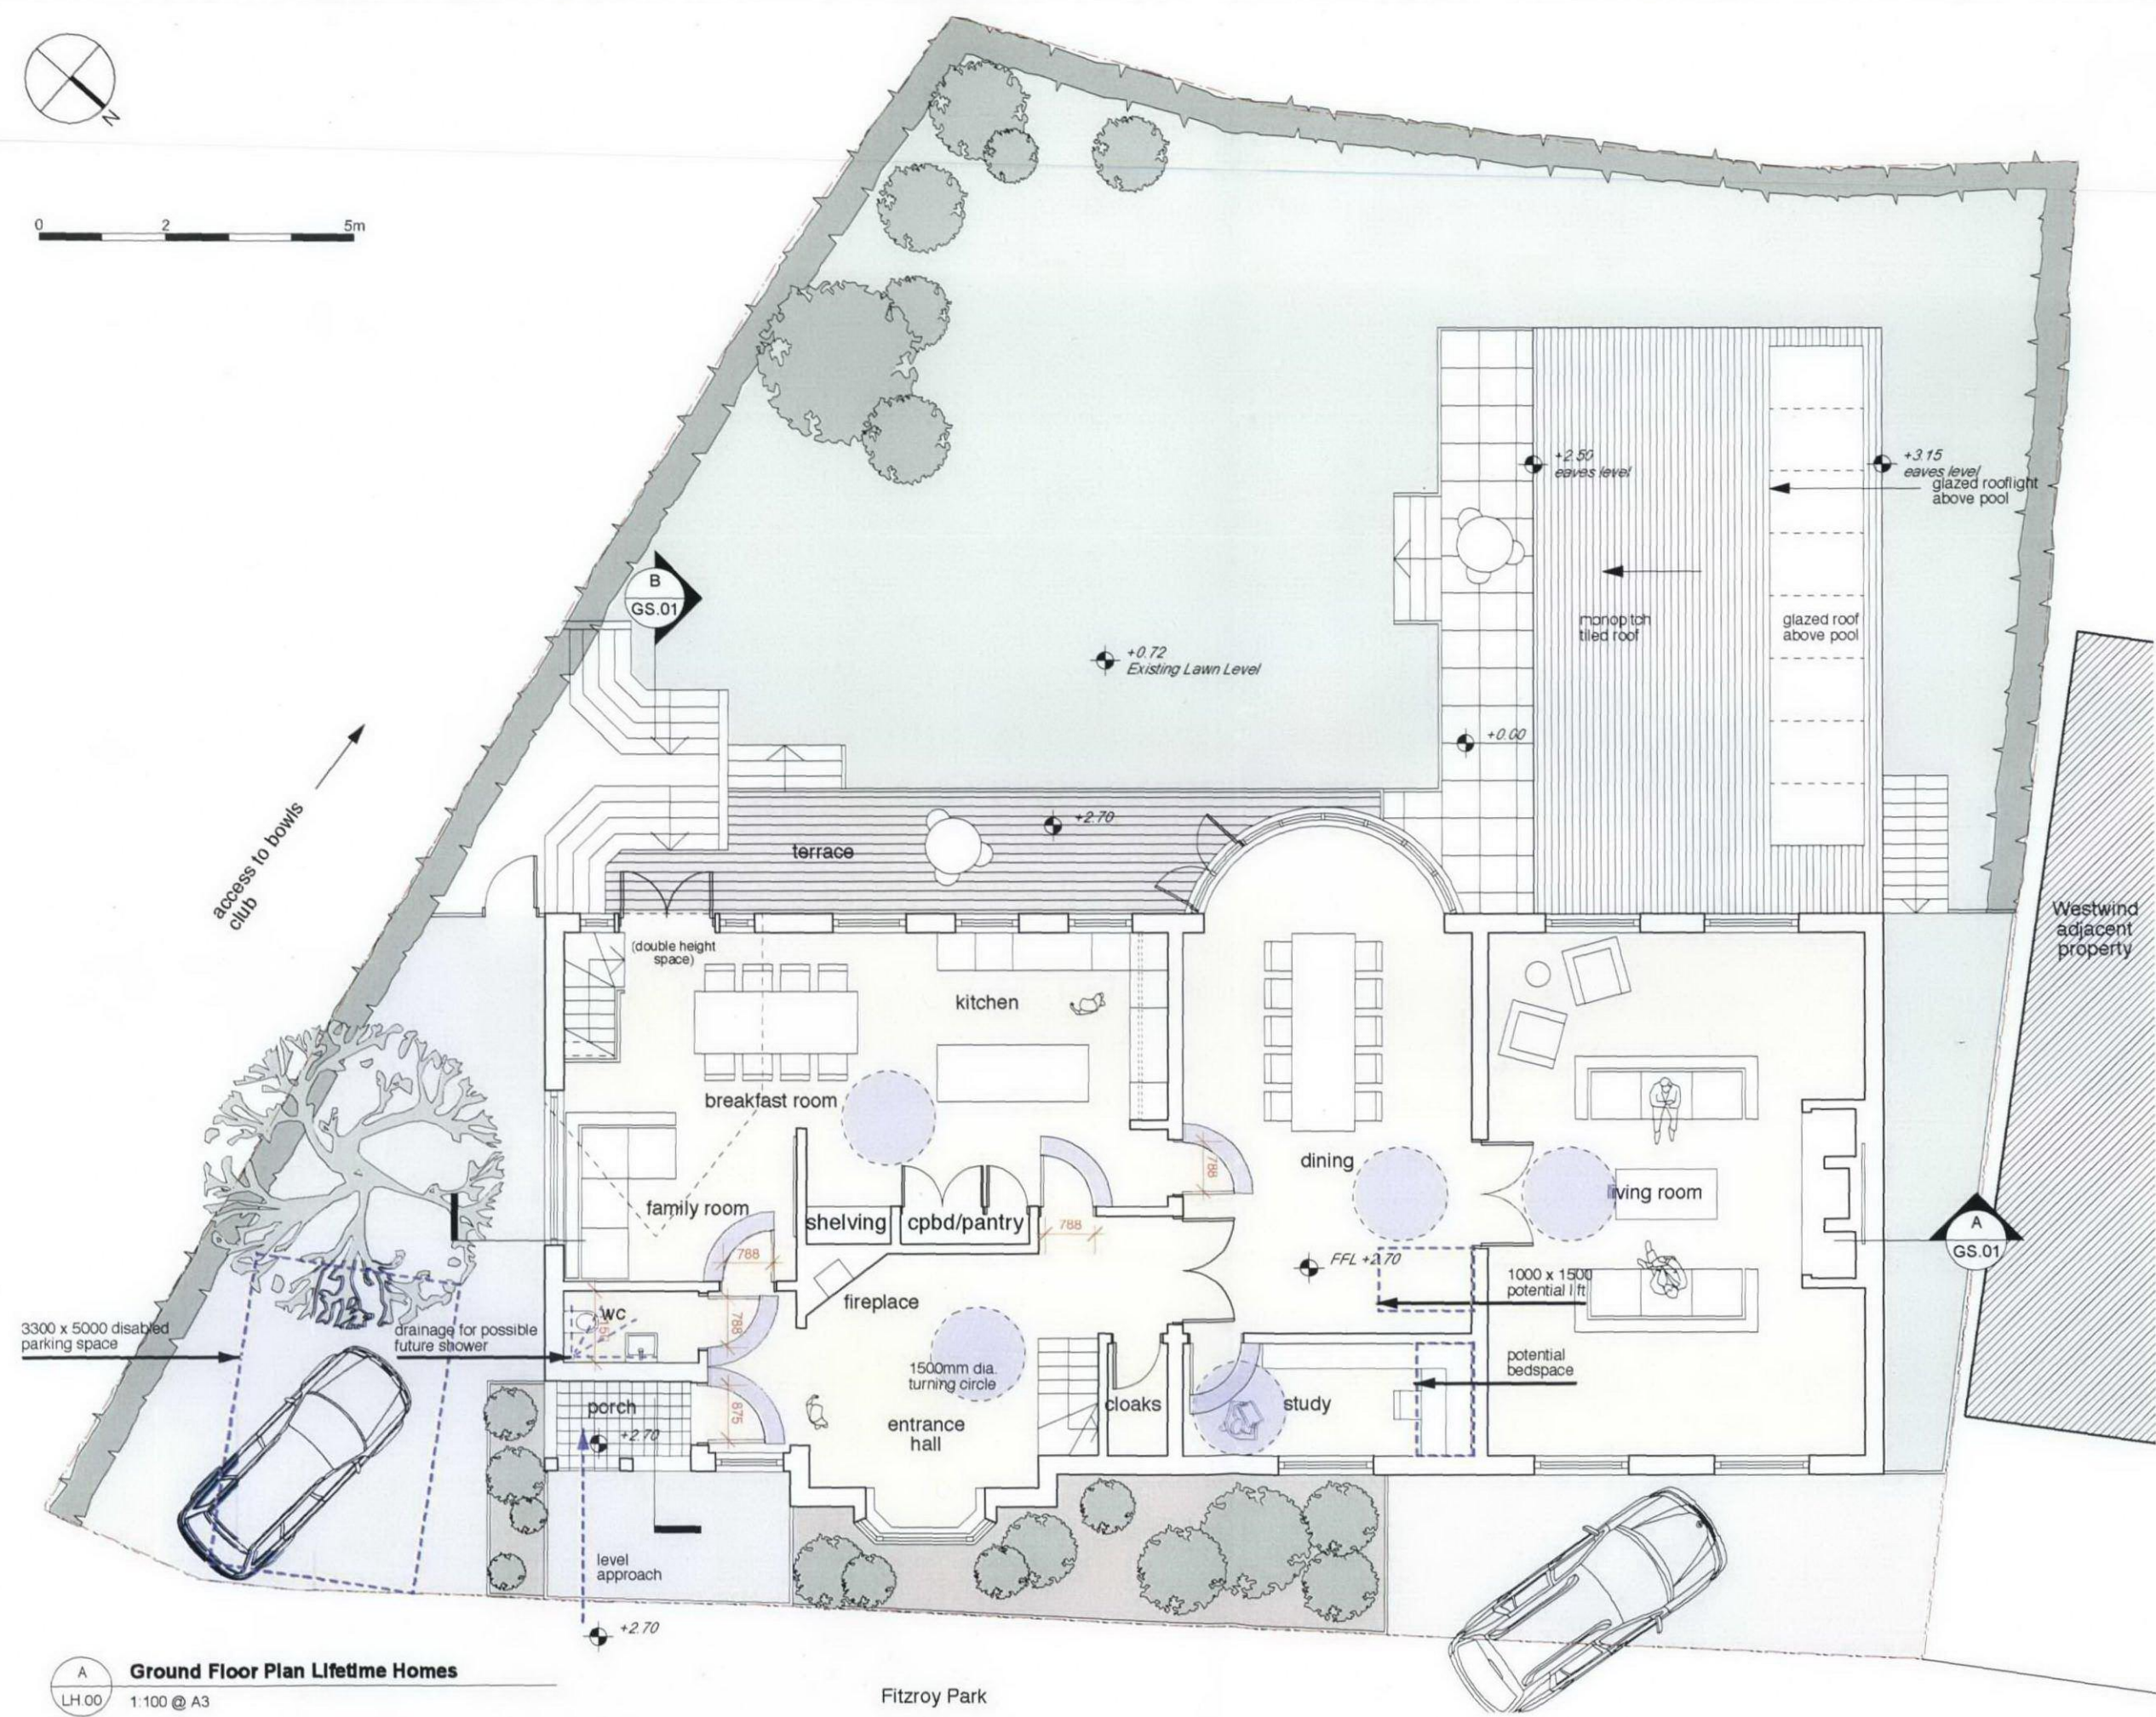

A  
LH.00  
Ground Floor Plan Lifetime Homes  
1:100 @ A3

Fitzroy Park

|   |                |             |
|---|----------------|-------------|
| P1 29.03.12 Issue to Planning                                                                                                   |                |             |
| Revisions   |                |             |
|   |                |             |
| Twenty First Architects Ltd,<br>914 Russell Road,<br>London,<br>EC1V 7AF<br>Tel: +44(0)20 7900 0000<br>www.21starchitecture.com |                |             |
| Client: Geoff and Elaine Springer                                                                                               |                |             |
| Project: Private House, The Lodge, Fitzroy Park, N6 6HT                                                                         |                |             |
| Drawing Title: Ground Floor Plan Lifetime Homes                                                                                 |                |             |
| Issue: Planning   | Drawn: MC      | Checked: PK |
| Scale: 1:100 @ A3   | Date: 29/02/12 |             |
| Dwg. No: 132_LH_00   | Revision: P1   |             |