


Information contained within this drawing is the sole copyright of 21st Architecture Ltd and is not to be reproduced without express permission. No implied licence exists. This drawing not to be used for land transfer or valuation purposes. Do not scale from this drawing. All dimensions & levels are to be checked on site by the contractor issued for purposes indicated only. Drawing errors and omissions to be reported to the architect.



0 2 5m

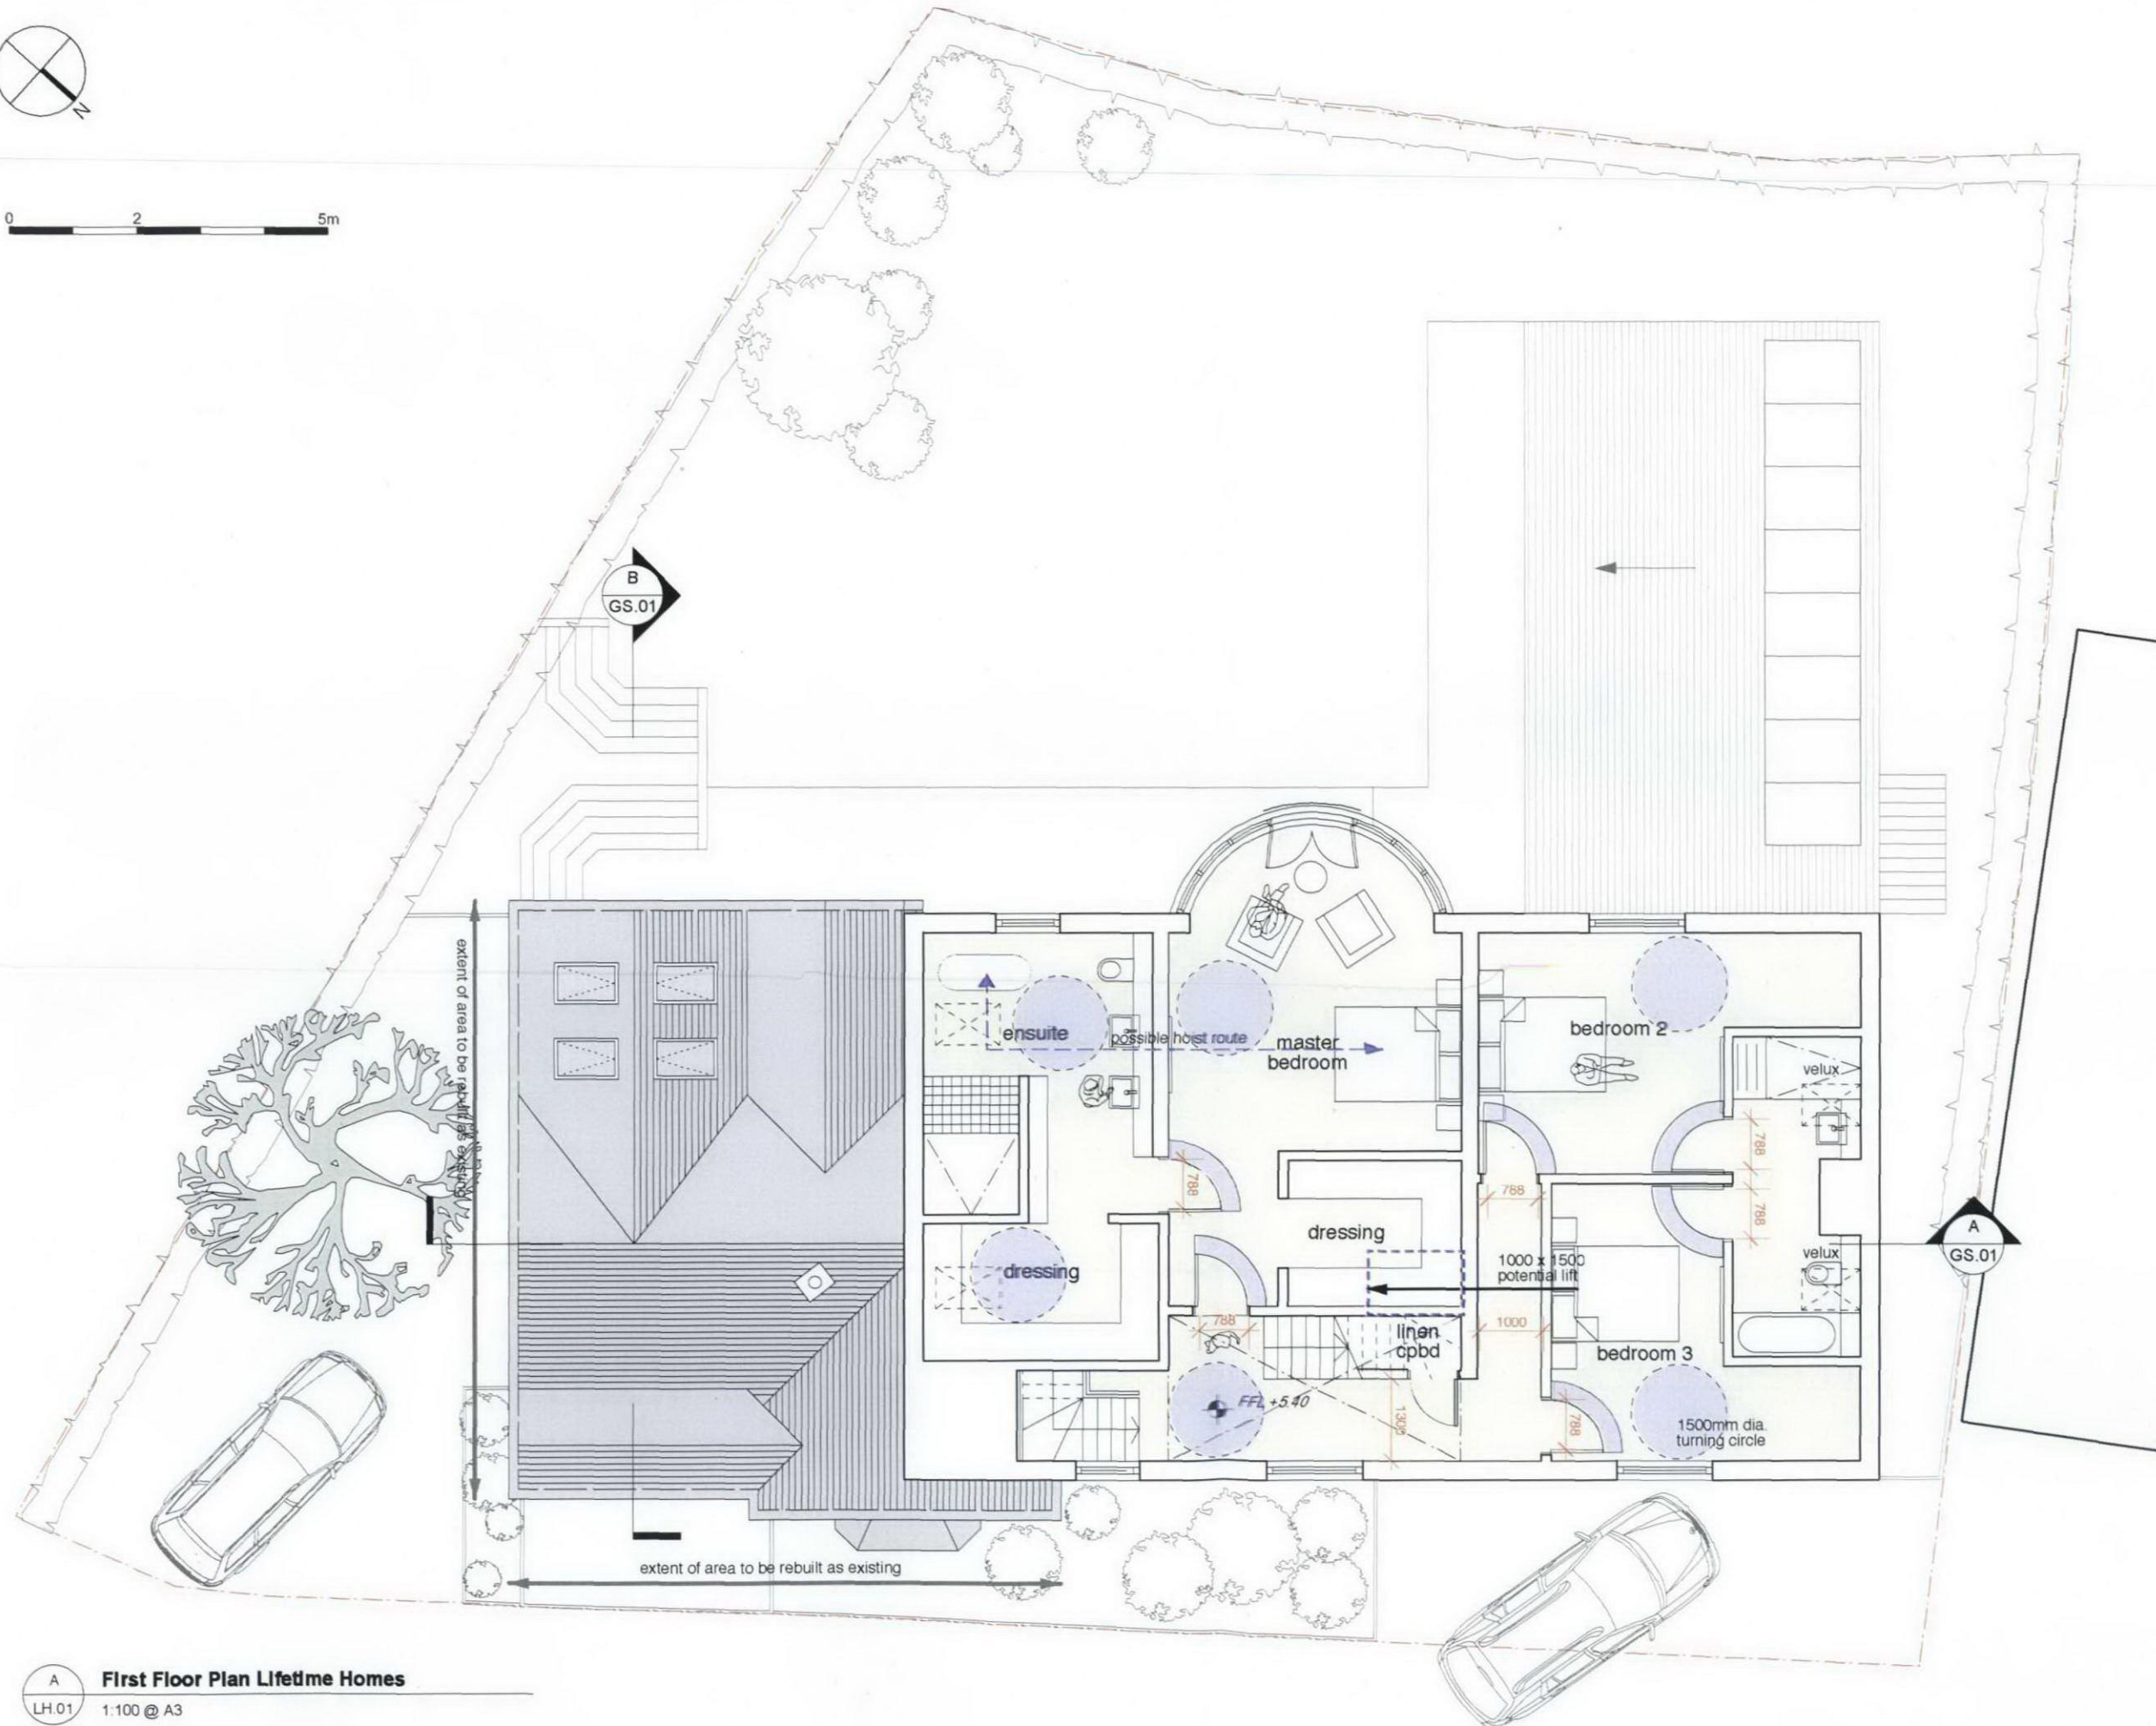

A First Floor Plan Lifetime Homes
LH.01 1:100 @ A3

P1 29.09.12 Issue to Planning

Revisions



Twenty First Architecture Ltd,
214 Overhill Road,
London,
SE10 7AP
Tel: +44(0)20 7962 0388
www.21starchitecture.com

Client
Geoff and Elaine Springer

Project
Private House,
The Lodge, Fitzroy Park, N6 6HT

Drawing Title
First Floor Plan
Lifetime Homes

Discipline	Drawn	Checked
Planning	MC	PK
Scale	1:100 @ A3	
Date	29/02/12	
Drawn No.	132_LH_01	Revision
		P1