

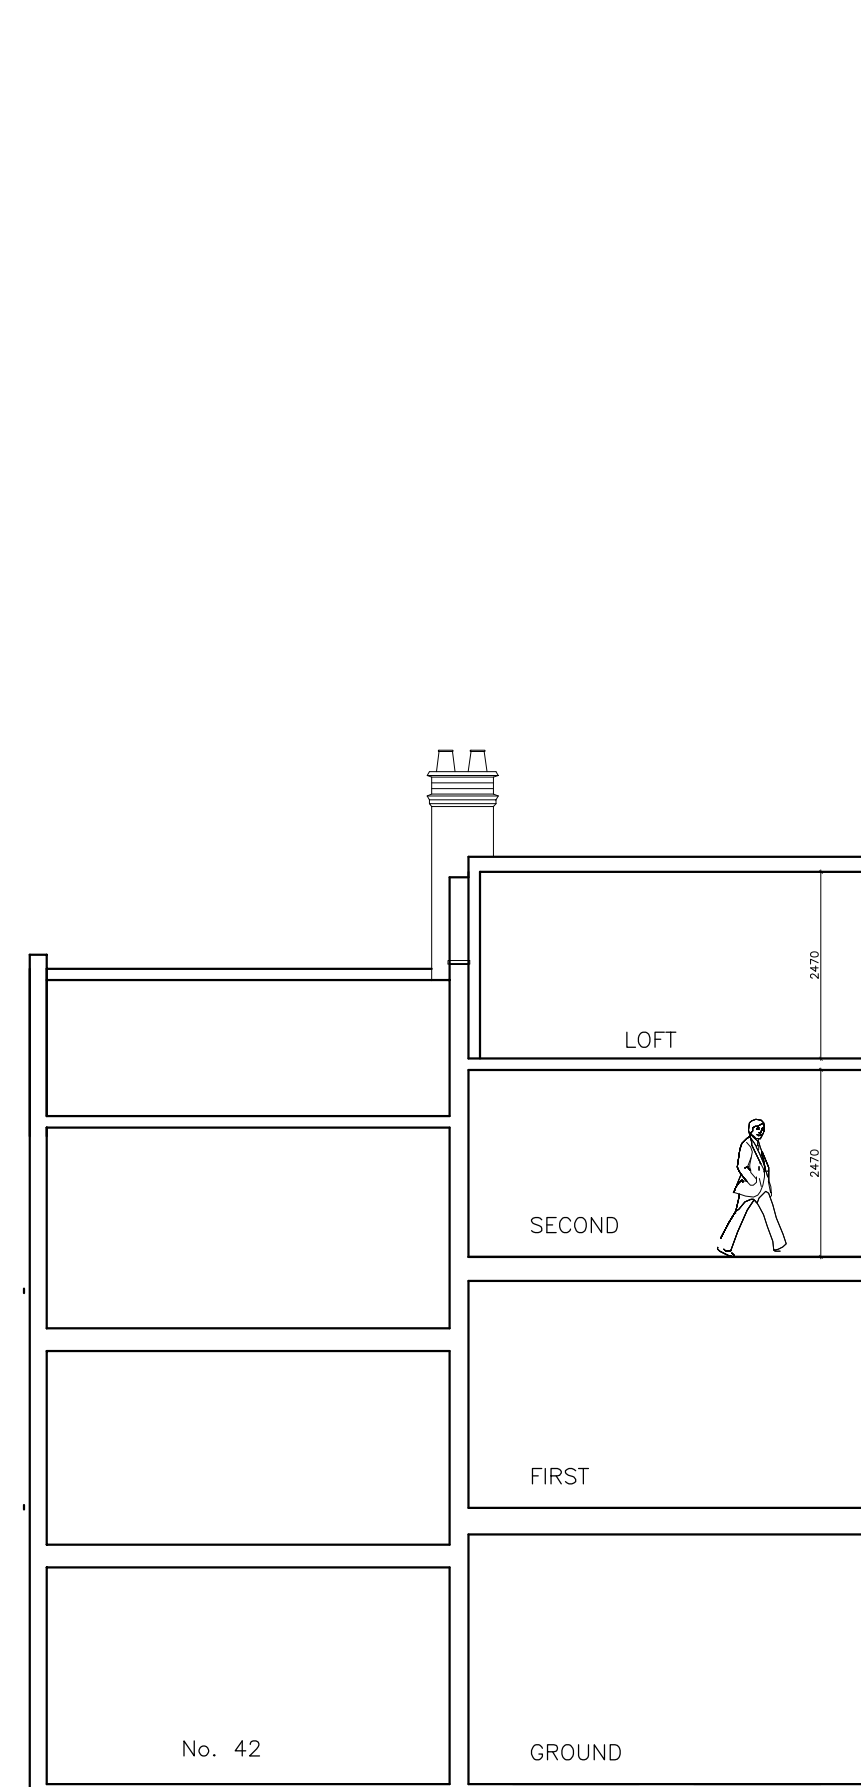


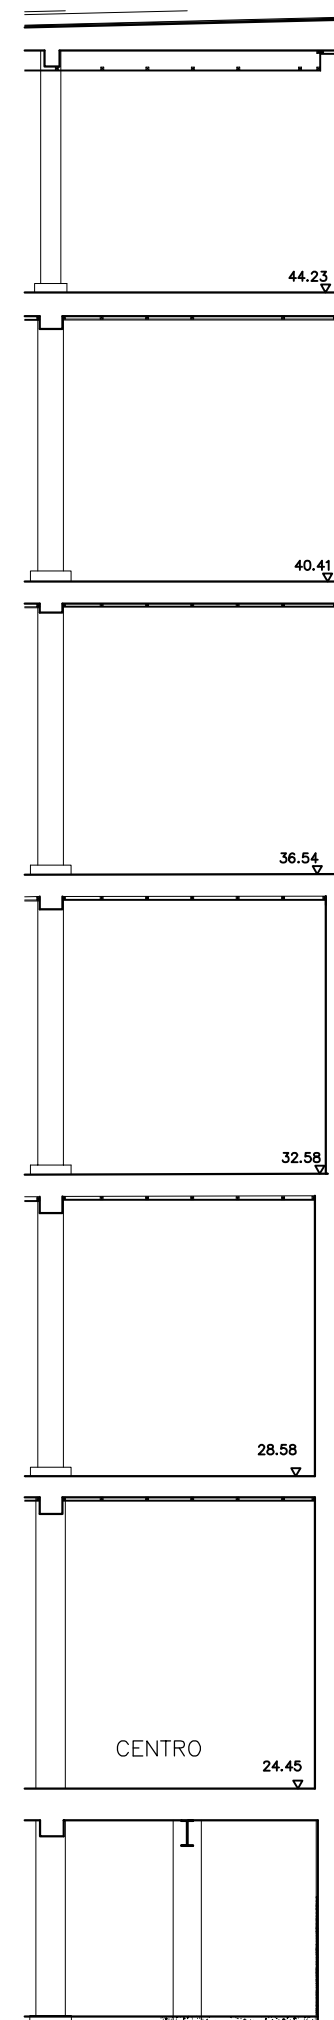


40a CAMDEN STREET

⊕ Cross section

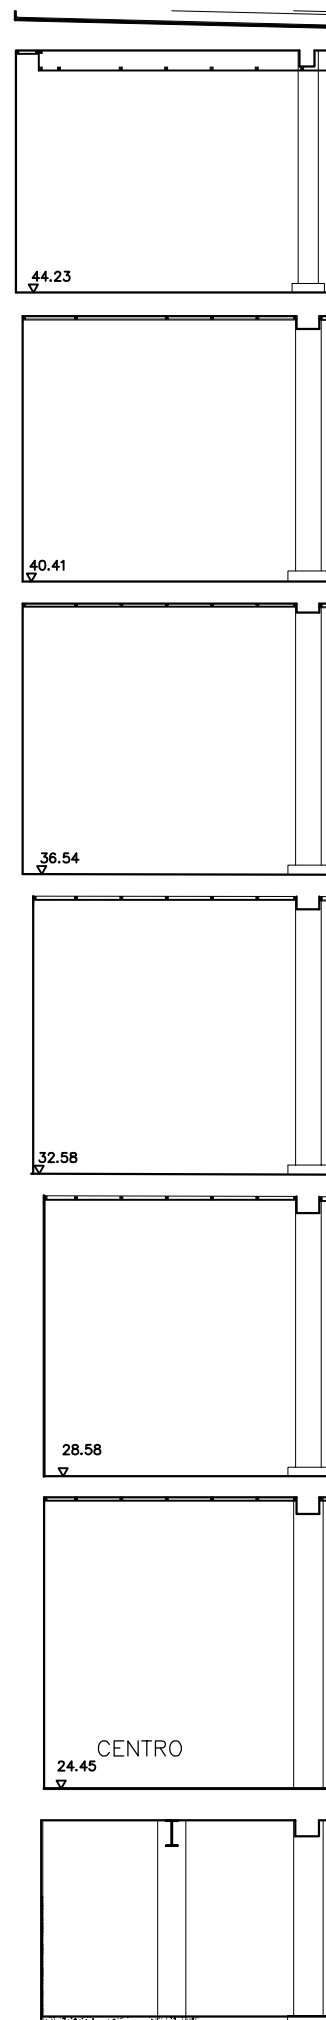


⊕ Rear elevation

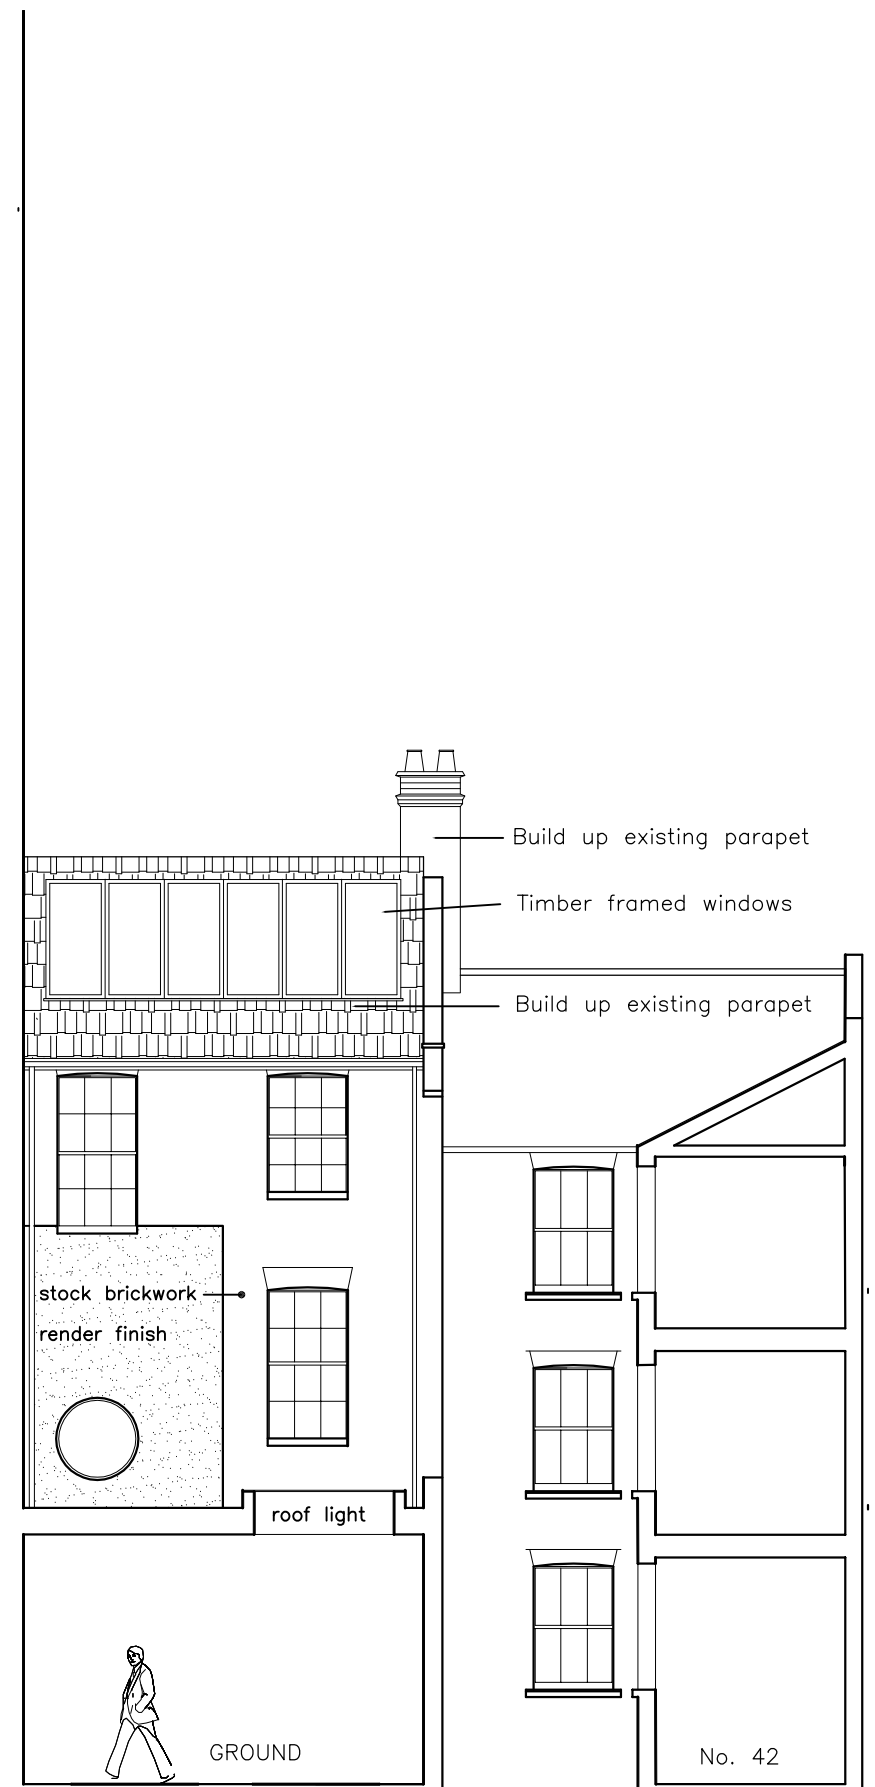

40a CAMDEN STREET

Rev A- 03/04/12
1. Roof design
2. Top floor layout

 

JOB TITLE	40a Camden Street		
CLIENT	Craig Rebuck		
DRAWING TITLE	Proposed sections		
 Huntsman Eldridge CHARTERED BUILDING CONSULTANCY 17 Devonshire Mews, Chiswick, London, W4 2HA Tel 020 8742 2625 Fax 020 8747 1590			
DATE	19/10/2011	SCALE	1:100 @ A3
JOB NO.	664	DRAWING NO.	664-P-09
OWN BY	PW	CHECKED	PS
REV	a		