



Notes :-


1. This drawing to be read in conjunction with all relevant Architects, Engineers & Specialist drawings and specifications.

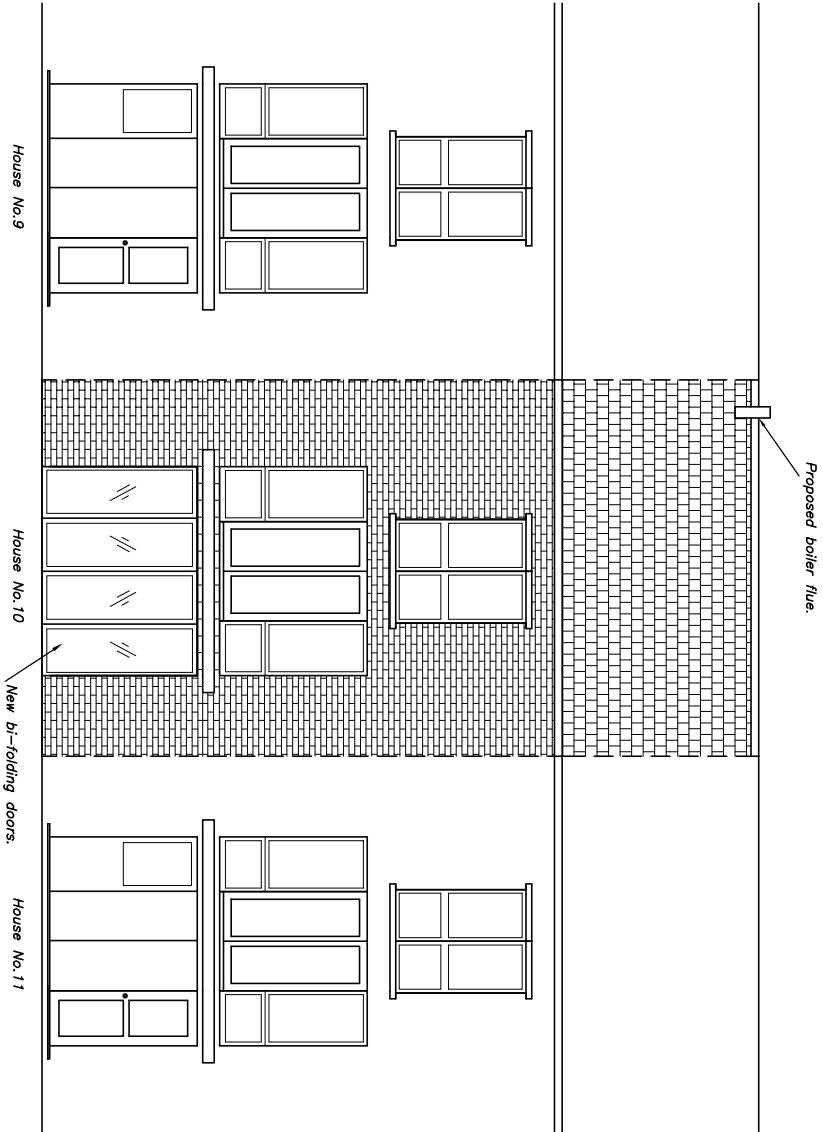

Proposed Rear Elevation
(Spiral Staircase omitted for clarity)

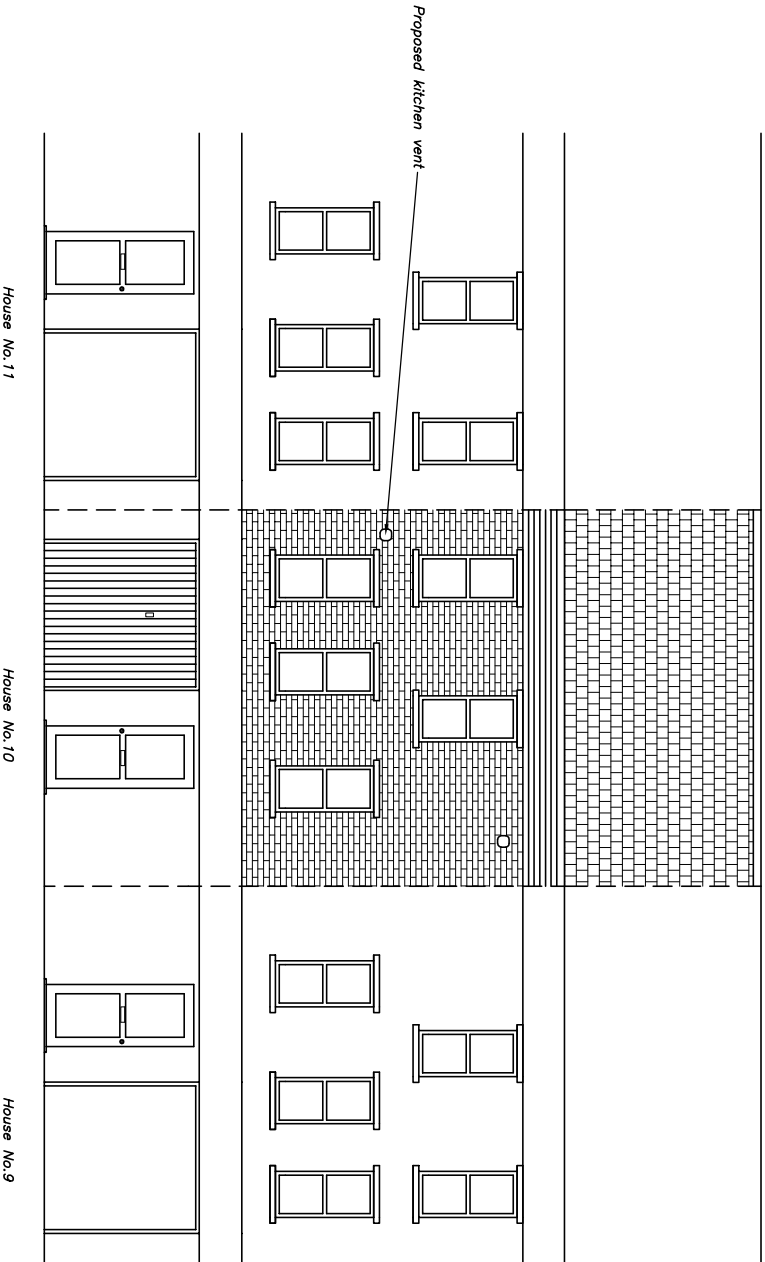

Proposed Front Elevation

 B.		16.04.12		ISSUED FOR BUILDING CONTROL APPROVAL	
A.		06.04.12		GENERALLY REVISED	
.		30.03.12		ISSUED FOR CLIENTS COMMENTS	
Rev	Date	Comment			
					
clive adams associates ltd Consulting Engineers 15 The Parade, Harold Park, Romford, Essex, RM3 0AQ. Telephone: (01708)344344 Facsimile: (01708)349606 E-mail address: design@cliveco.com					
Project 10 St Pauls Mews, NW1					
Title Proposed Front and Back Elevations					
Drawn K.R.	Checked C.I.A.	Date Mar 12	Scale 1:50@A1		
Drawing No	7027/04		Rev	B.	
Cadd File: \\Network\Drawings\Workbooks\10 St Pauls Mews\7027					