


EXISTING FRONT ELEVATION
SCALE 1:50



EXISTING ROOF SECTION
SCALE 1:100

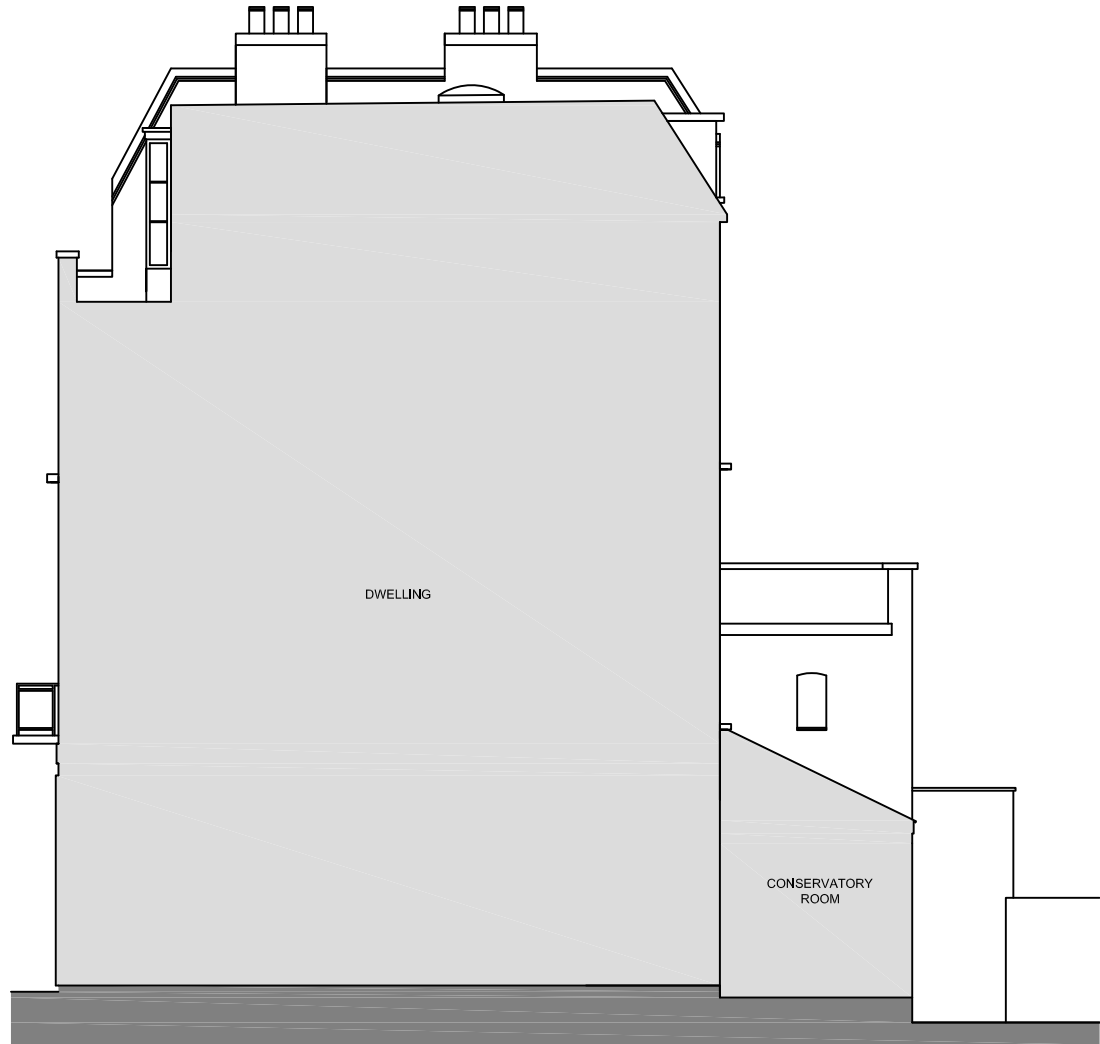

EXISTING REAR PART ELEVATION
SCALE 1:100

REV	DATE	AMENDMENT

PROJECT
**SOLAR PANELS AT
38 ROCHESTER ROAD, CAMDEN,
LONDON, NW1 9JJ**




**FUTURENOW SOLAR LTD.
1 NEW ROAD, GRAYS, ESSEX
RM17 6NG**


TELEPHONE: 0843 523 5583

CLIENT
MR A CALVERT
DRAWING TITLE
EXISTING


SCALE AS SHOWN ON A3	DWG NO. 100
DATE 17.04.12	PROJECT NO. 1203
DRAWN BY MR	SET PLA



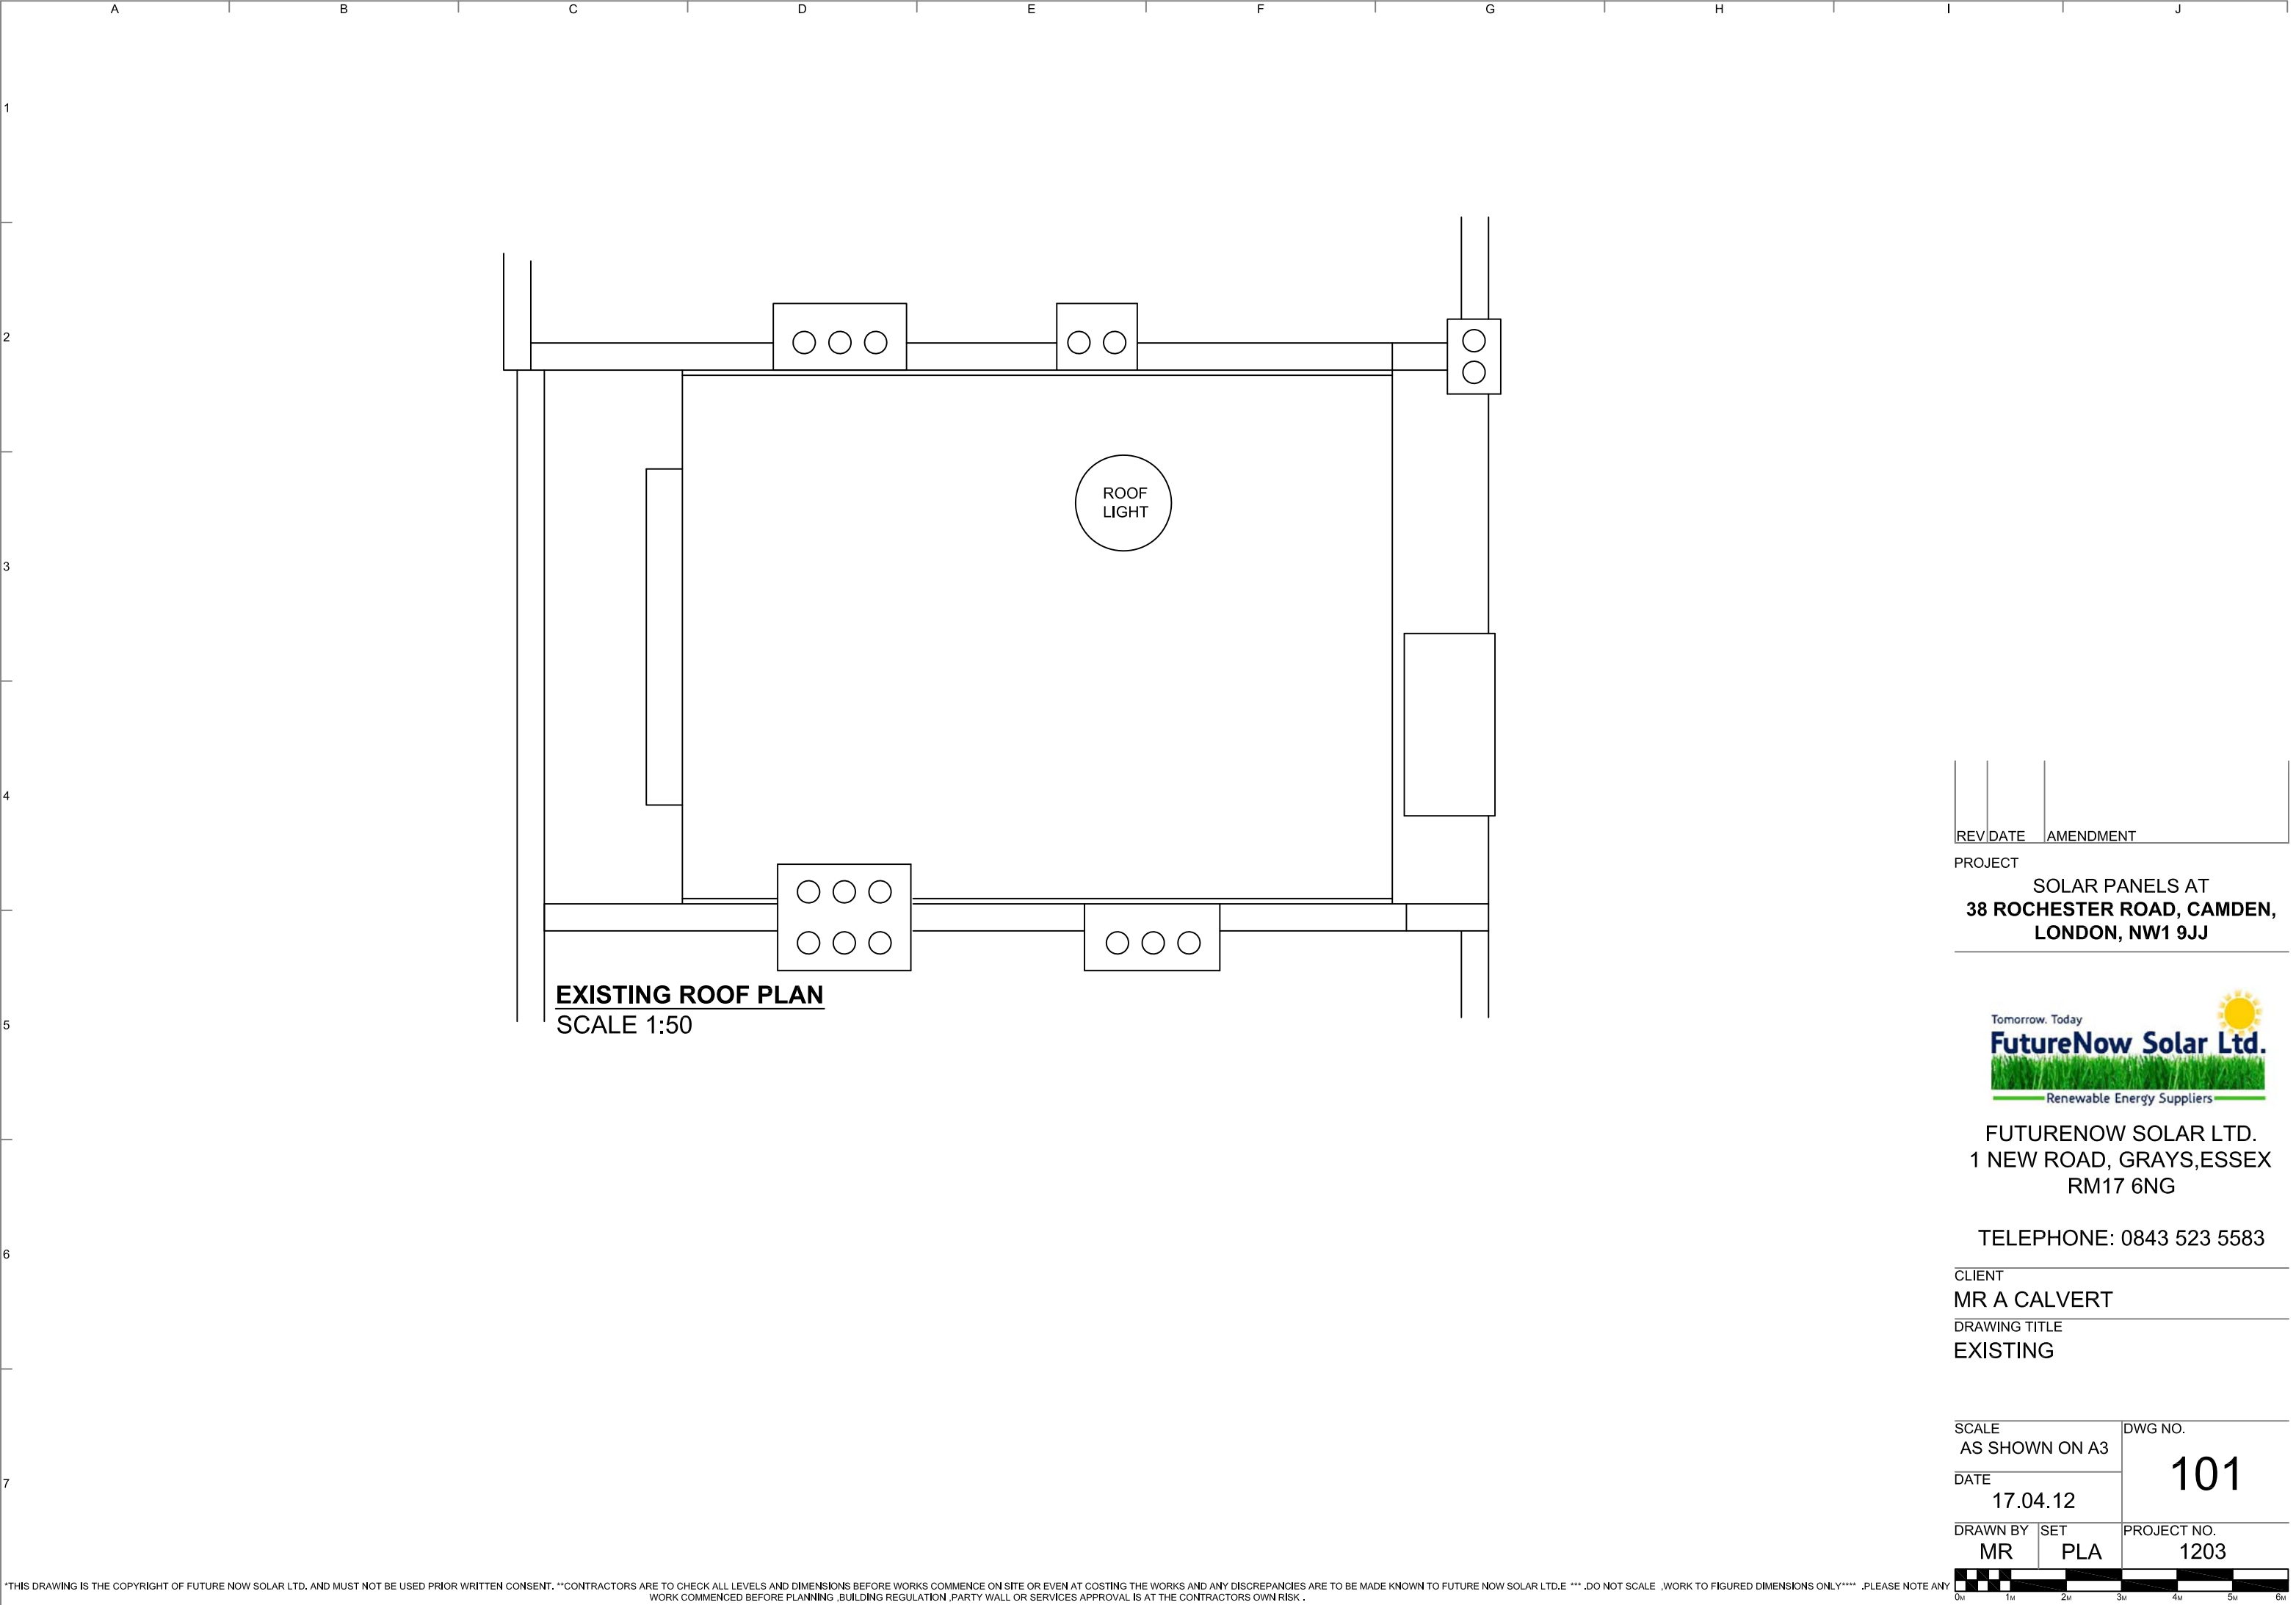

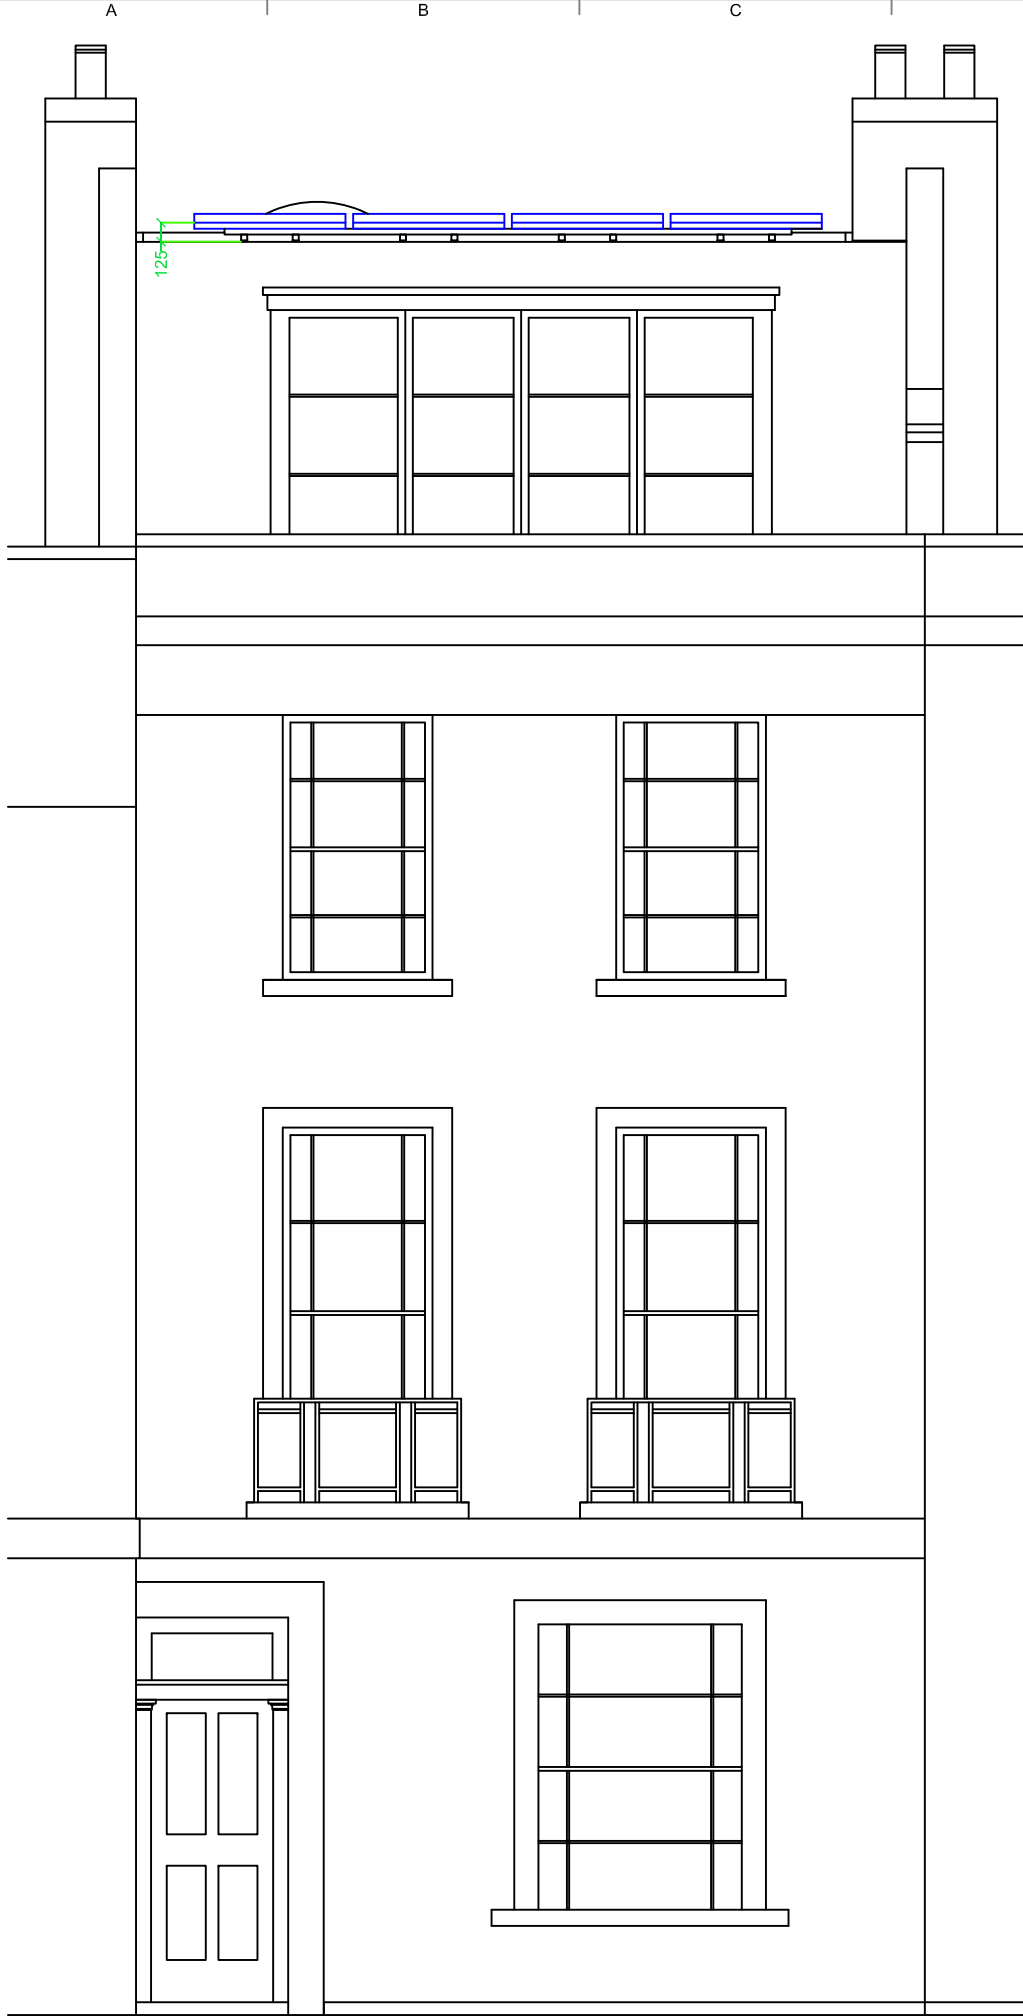

PROPOSED FRONT ELEVATION
SCALE 1:50

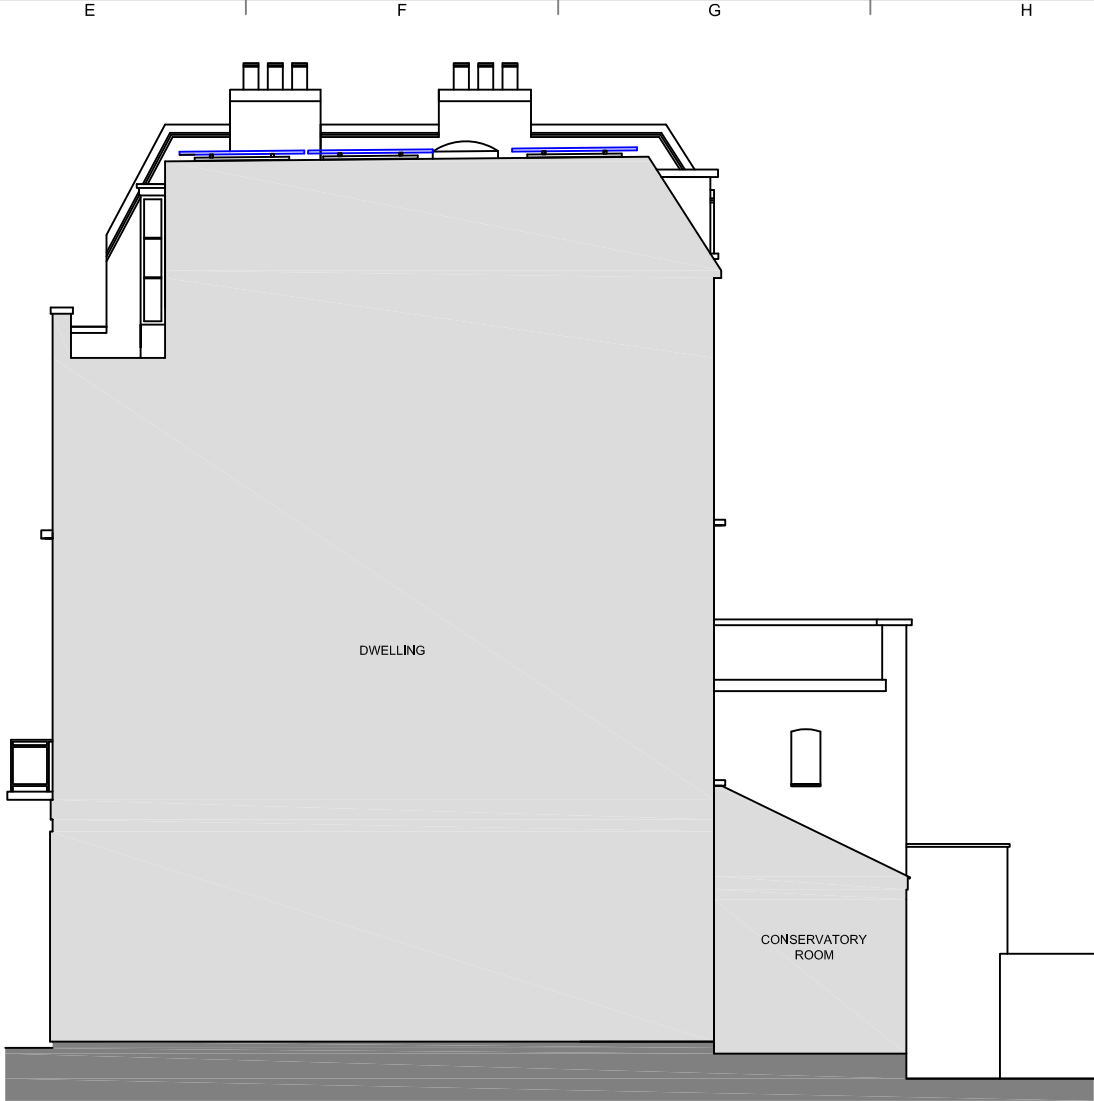

PROPOSED ROOF SECTION A - A
SCALE 1:100



PROPOSED REAR PART ELEVATION
SCALE 1:100

REV	DATE	AMENDMENT

PROJECT
**SOLAR PANELS AT
38 ROCHESTER ROAD, CAMDEN,
LONDON, NW1 9JJ**





**FUTURENOW SOLAR LTD.
1 NEW ROAD, GRAYS, ESSEX
RM17 6NG**

TELEPHONE: 0843 523 5583

CLIENT
MR A CALVERT
DRAWING TITLE
PROPOSED

SCALE AS SHOWN ON A3	DWG NO. 200
DATE 17.04.12	PROJECT NO. 1203
DRAWN BY MR	SET PLA



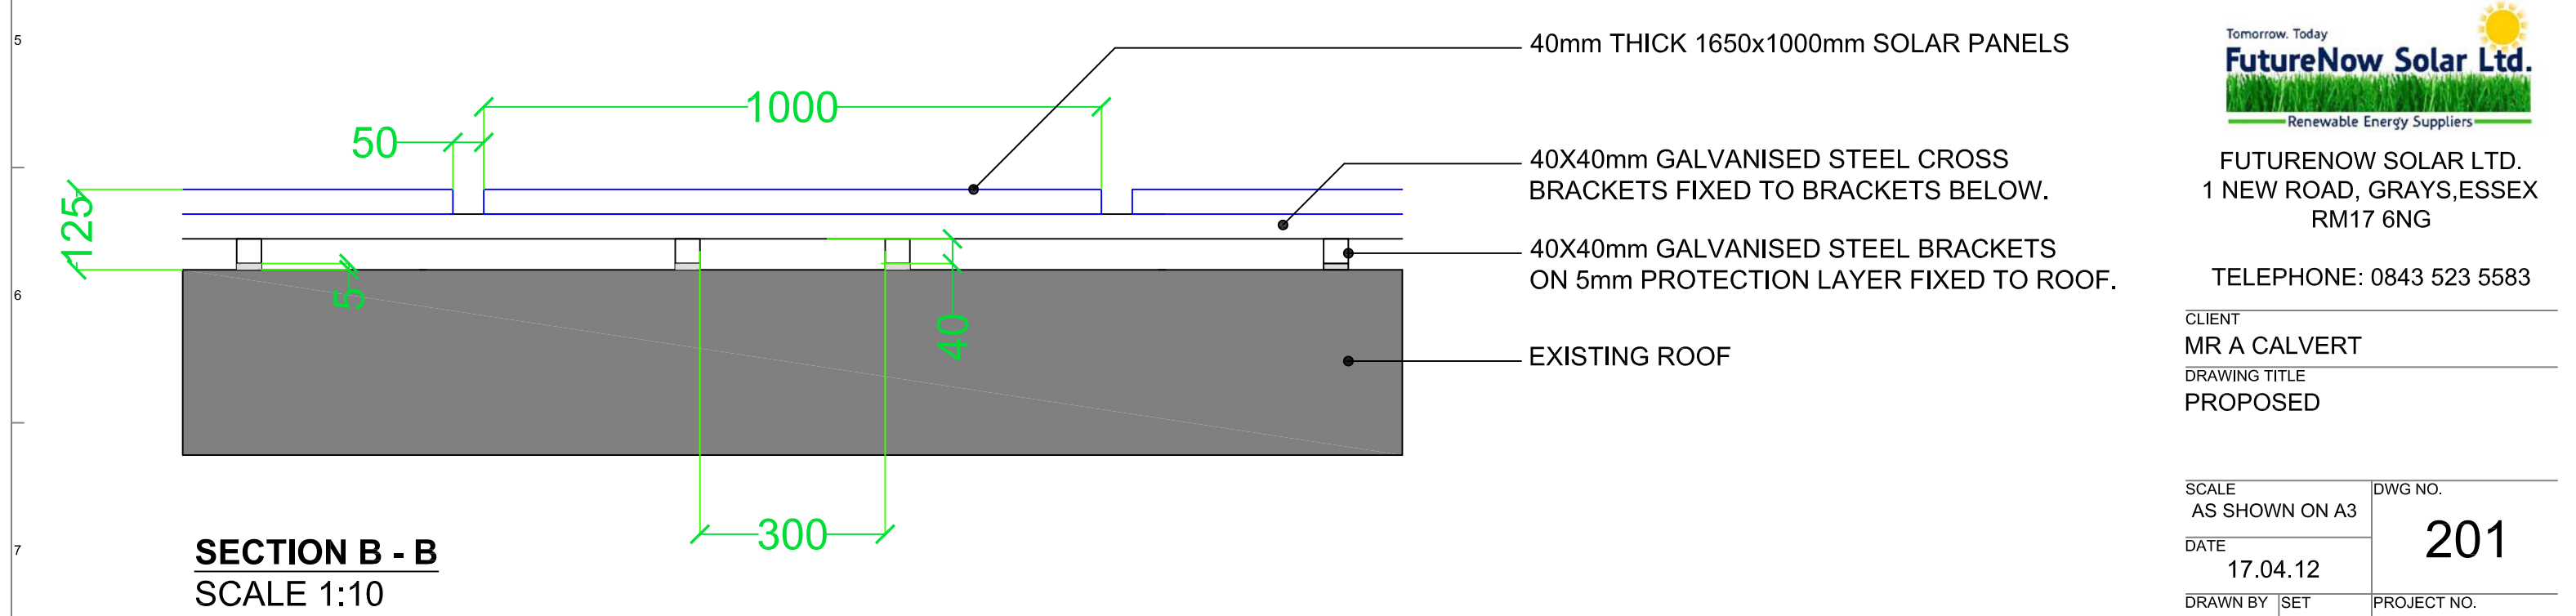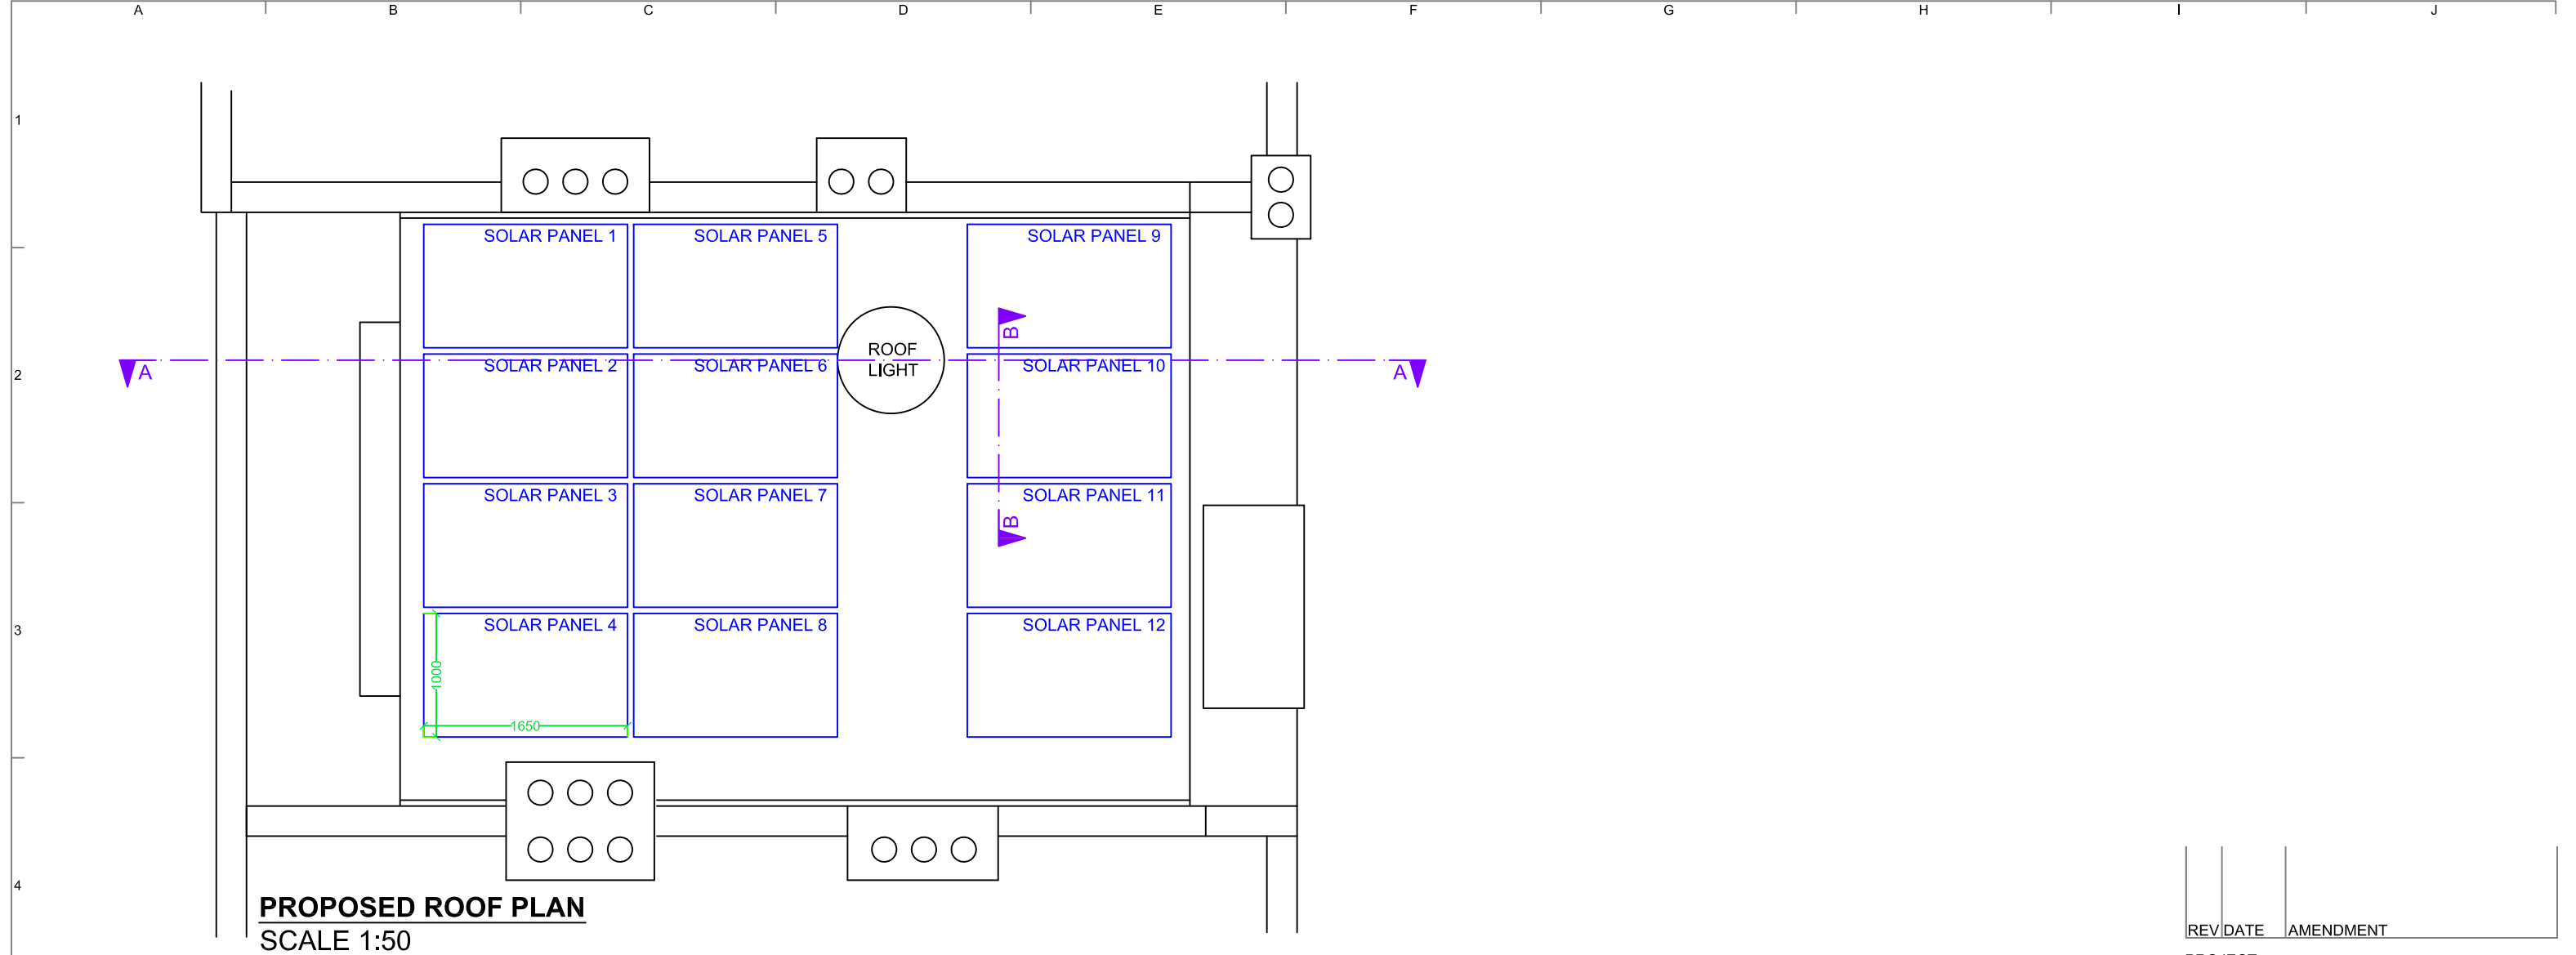

REV	DATE	AMENDMENT
PROJECT		
SOLAR PANELS AT 38 ROCHESTER ROAD, CAMDEN, LONDON, NW1 9JJ		

Tomorrow. Today

FutureNow Solar Ltd.

Renewable Energy Suppliers

FUTURENOW SOLAR LTD.

1 NEW ROAD, GRAYS, ESSEX

RM17 6NG

TELEPHONE: 0843 523 5583	
CLIENT	
MR A CALVERT	
DRAWING TITLE	
PROPOSED	

SCALE AS SHOWN ON A3		DWG NO.	
DATE		201	
17.04.12		PROJECT NO.	
DRAWN BY		1203	
MR		PLA	

