



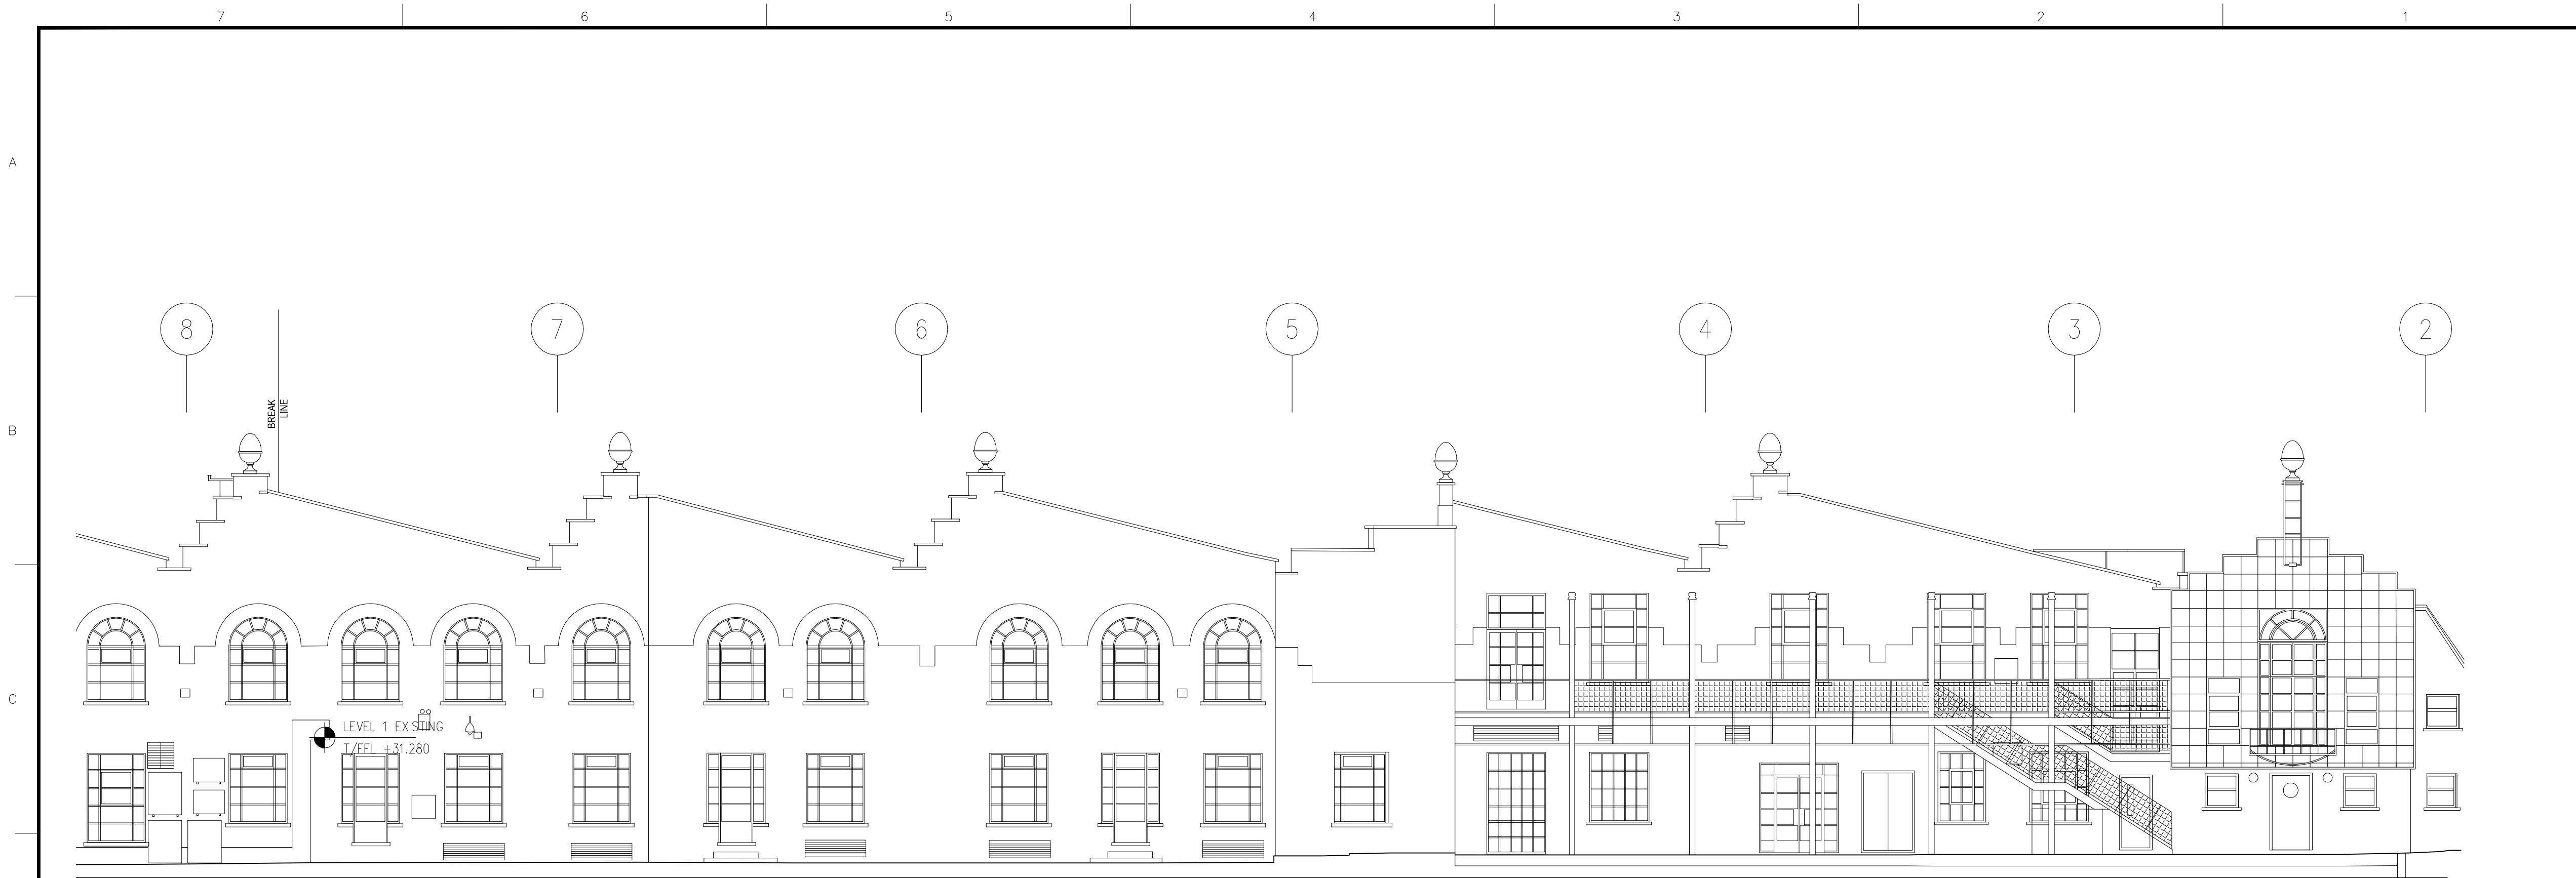

1 ELEVATION EXISTING – NORTH (WEST SIDE)
SCALE: 1:100 @ A1

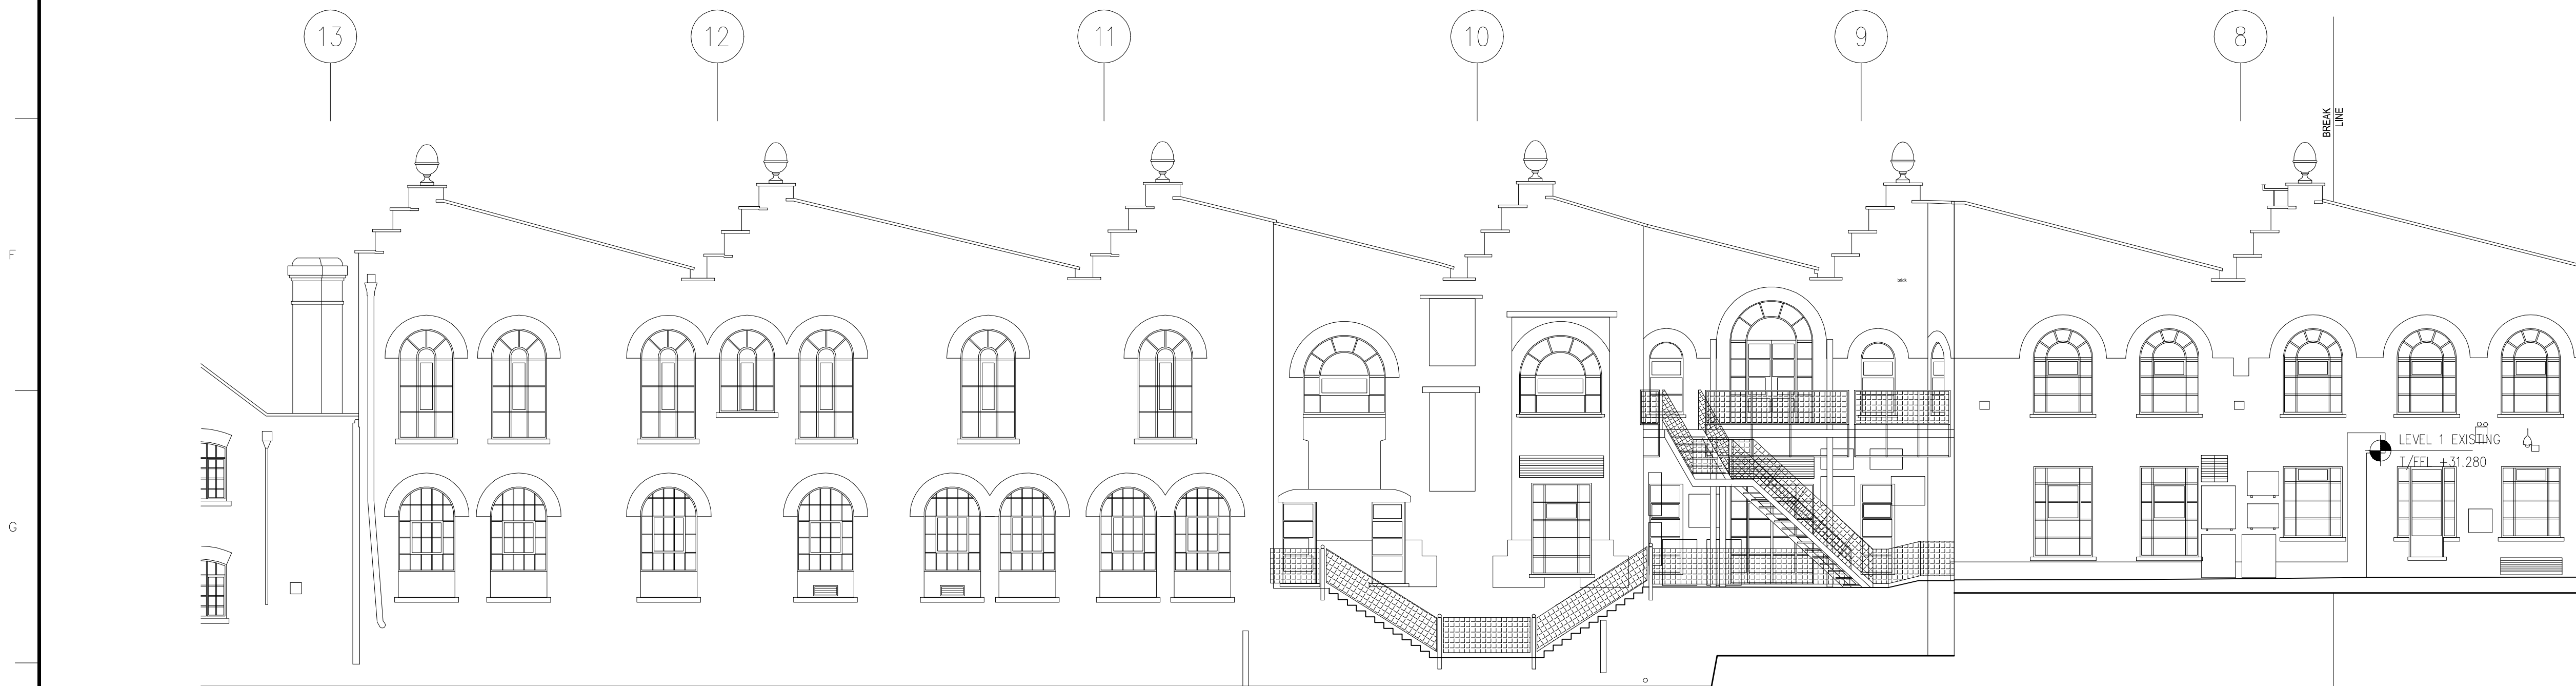


2 ELEVATION EXISTING – NORTH (EAST SIDE)
SCALE: 1:100 @ A1



Architect

jacobs webber

44 GLENTHAM RD
LONDON SW13 9JJ UK
T: +44 (0) 20 8600 7580
F: +44 (0) 20 8600 7599
www.jacobswebber.com

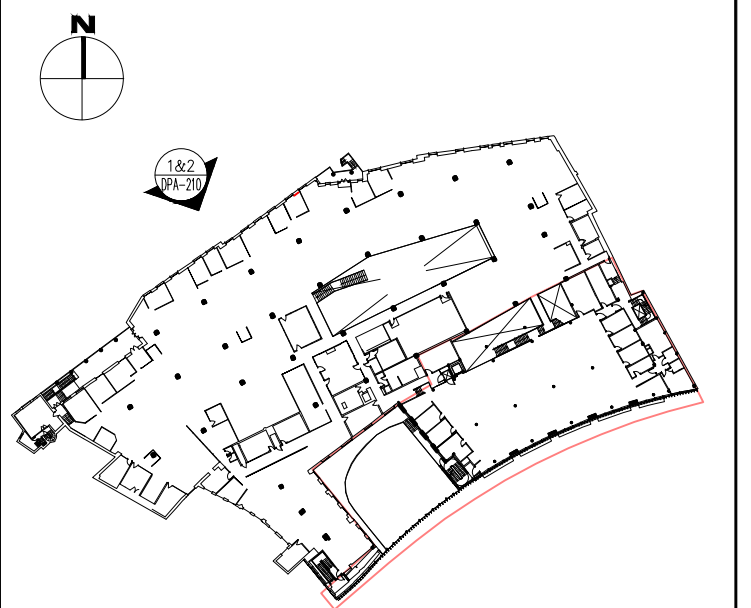

00	30.03.12	PLANNING APPLICATION SUBMISSION
No.	Date	Issue
Revisions		
Project		

17-29 HAWLEY CRESCENT

Drawing Title

**NORTH ELEVATION
EXISTING**

Date DEC 2011	Drawing No	Revision
Scale 1:100@A1		
JW Job No 00-00-00-00		
CAD File Name DPA-210		

DPA-210

© Copyright Jacobs Webber LTD, 2011