




jacobs webber

44 GLENTHAM RD
LONDON SW13 9JJ UK
T: +44 (0) 20 8600 7580
F: +44 (0) 20 8600 7599
www.jacobswebber.com

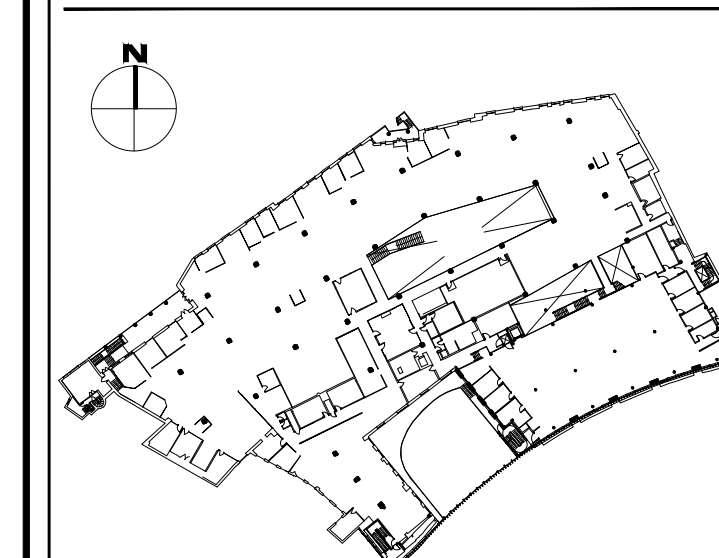

LEGEND:

[illegible]

00	30.03.12	PLANNING APPLICATION SUBMISS
No.	Date	Issue
Revisions		
Project		

17 - 29 HAWLEY CRESCENT

Drawing Title

PART NORTH ELEVATION
PROPOSED
WEST & MIDDLE SECTIONS

Date DEC 2011
Scale 1:50@A0
JW Job No 00000000
CAD File Name DPA-212
Drawing No
Revision
DPA-212
© Copyright Jacobs Werber LTD. 2011

