




jacobs webber

44 GLENTHAM RD
LONDON SW13 9JJ - UK
T: +44 (0) 20 8600 7580
F: +44 (0) 20 8600 7599
www.jacobswebber.com

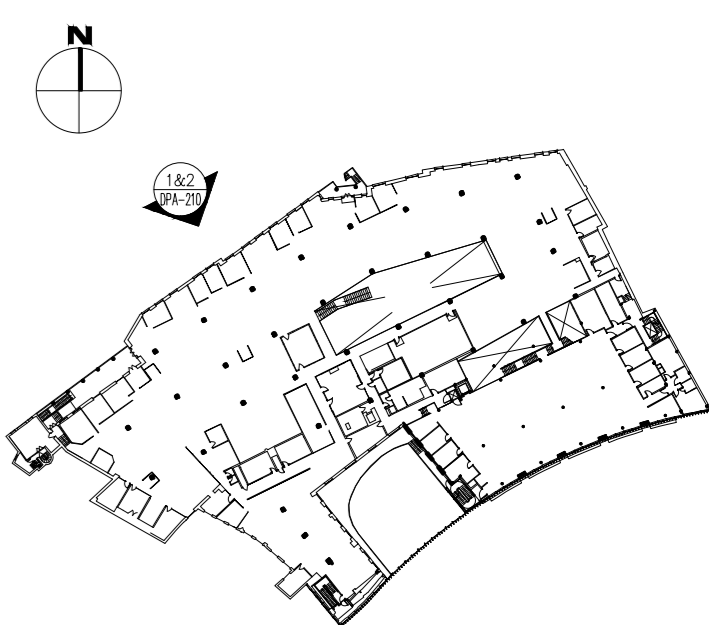

LEGEND:
[Hatched box] NOT IN CONTRACT

1/ DO NOT SCALE FROM THIS DRAWING
2/ THIS DRAWING SHOULD BE READ IN CONJUNCTION WITH ALL RELEVANT ENGINEERS DRAWINGS
3/ DIMENSIONS SHOULD BE SITE VERIFIED AND DISCREPANCIES SHOULD BE BROUGHT TO THE ATTENTION OF JW BEFORE ANY WORK IS CARRIED OUT

00	30.03.12	PLANNING APPLICATION SUBMISSION
No.	Date	Issue
Revisions		
Project		

17 - 29 HAWLEY CRESCENT

Drawing Title
**PART NORTH ELEVATION
PROPOSED
NORTH SIDE**

Date DEC 2011	Drawing No	Revision
Scale 1:50@A0		
JW Job No 000000000		
CAD File Name DPA-213		

DPA-213

© Copyright Jacobs Webber LTD, 2011

