




1 PICTURE OF EXTERNAL DOORS
SCALE: NOT TO SCALE

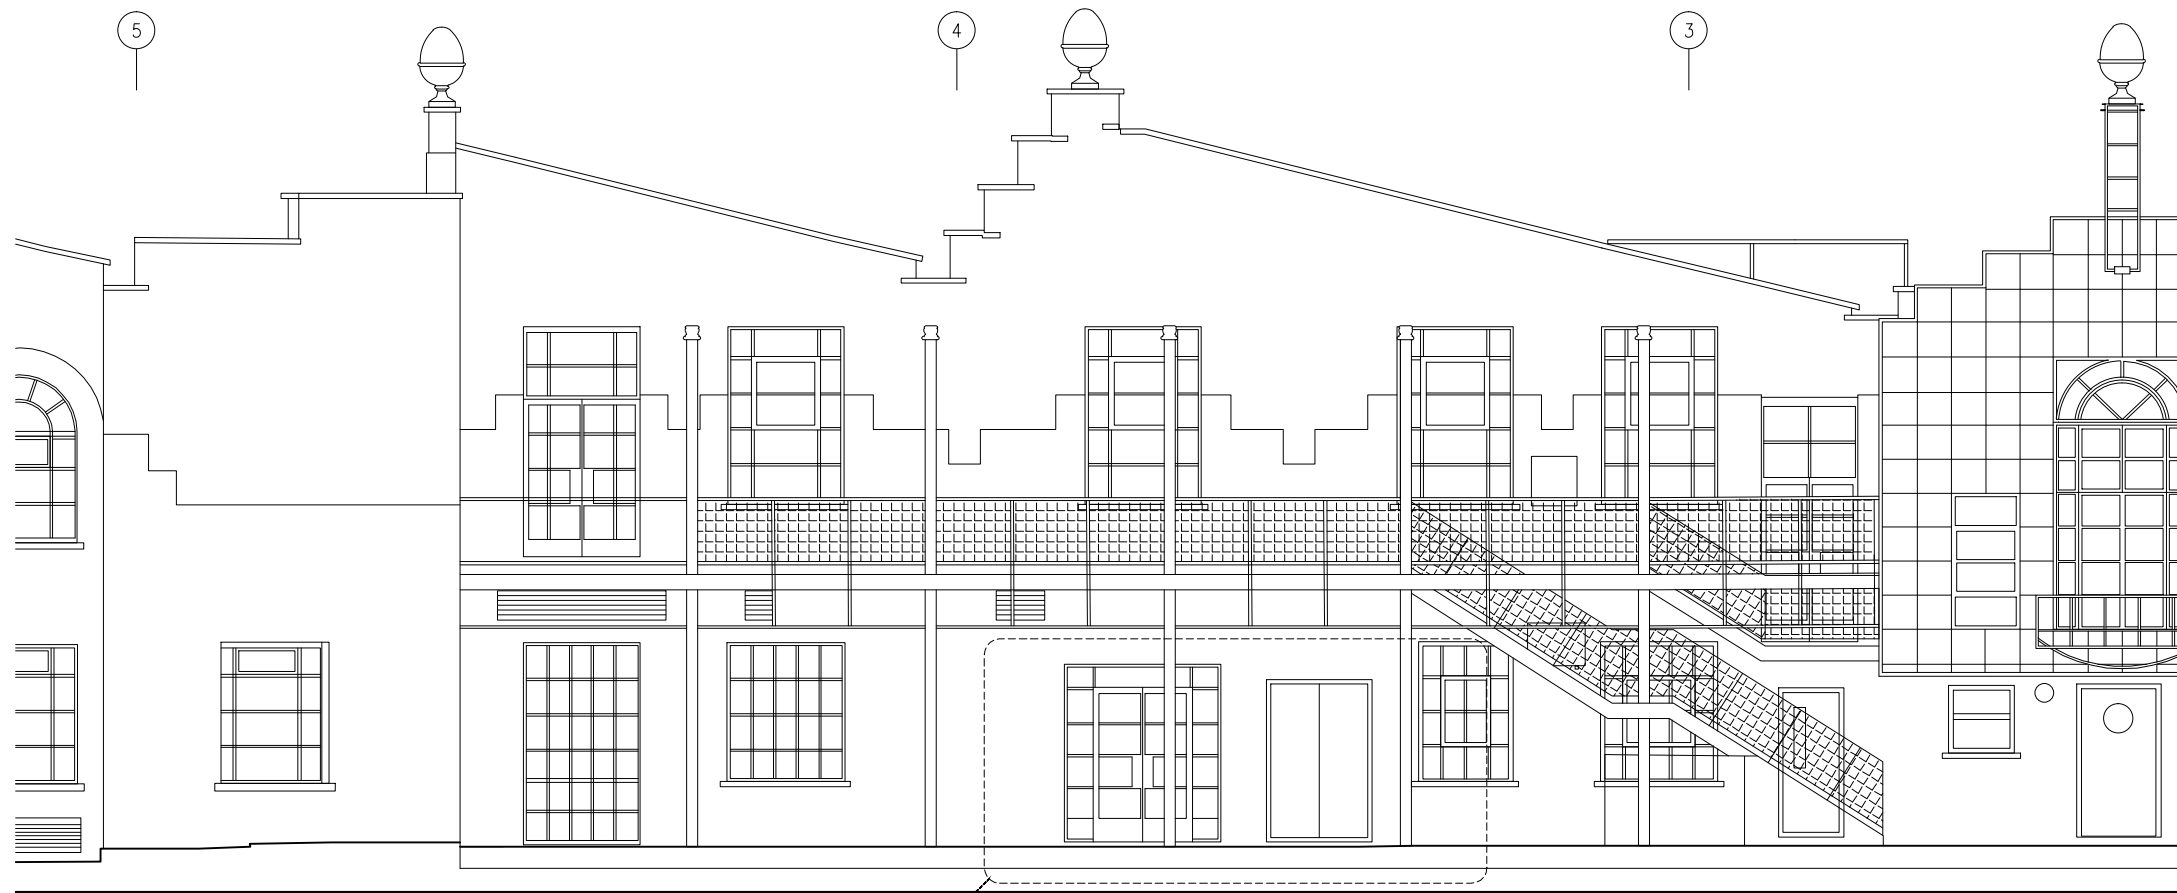


2 EXISTING NORTH ELEVATION
SCALE: 1:100 @ A3



Architect

jacobs webber

44 GLENTHAM RD
LONDON SW13 9JJ UK
T: +44 (0) 20 8600 7580
F: +44 (0) 20 8600 7599
www.jacobswebber.com

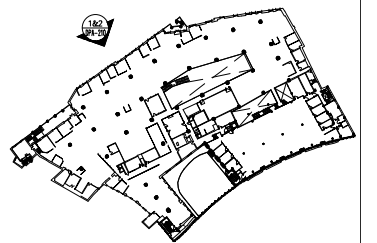

00	DEC 11	PLANNING APPLICATION SUBMISSION
No.	Date	Issue
Revisions		
Project		

17-29 HAWLEY CRESCENT

Drawing Title

**NORTH FACADE
EXTERNAL DOORS
PICTURE**

Date	Drawing No	Revision
DEC 2011	DPA-301	
Scale		
1:1000A3		
JW Job No		
00-00-00-00		
CAD File Name		
DPA-301	© Copyright Jacobs Webber LTD, 2011	