


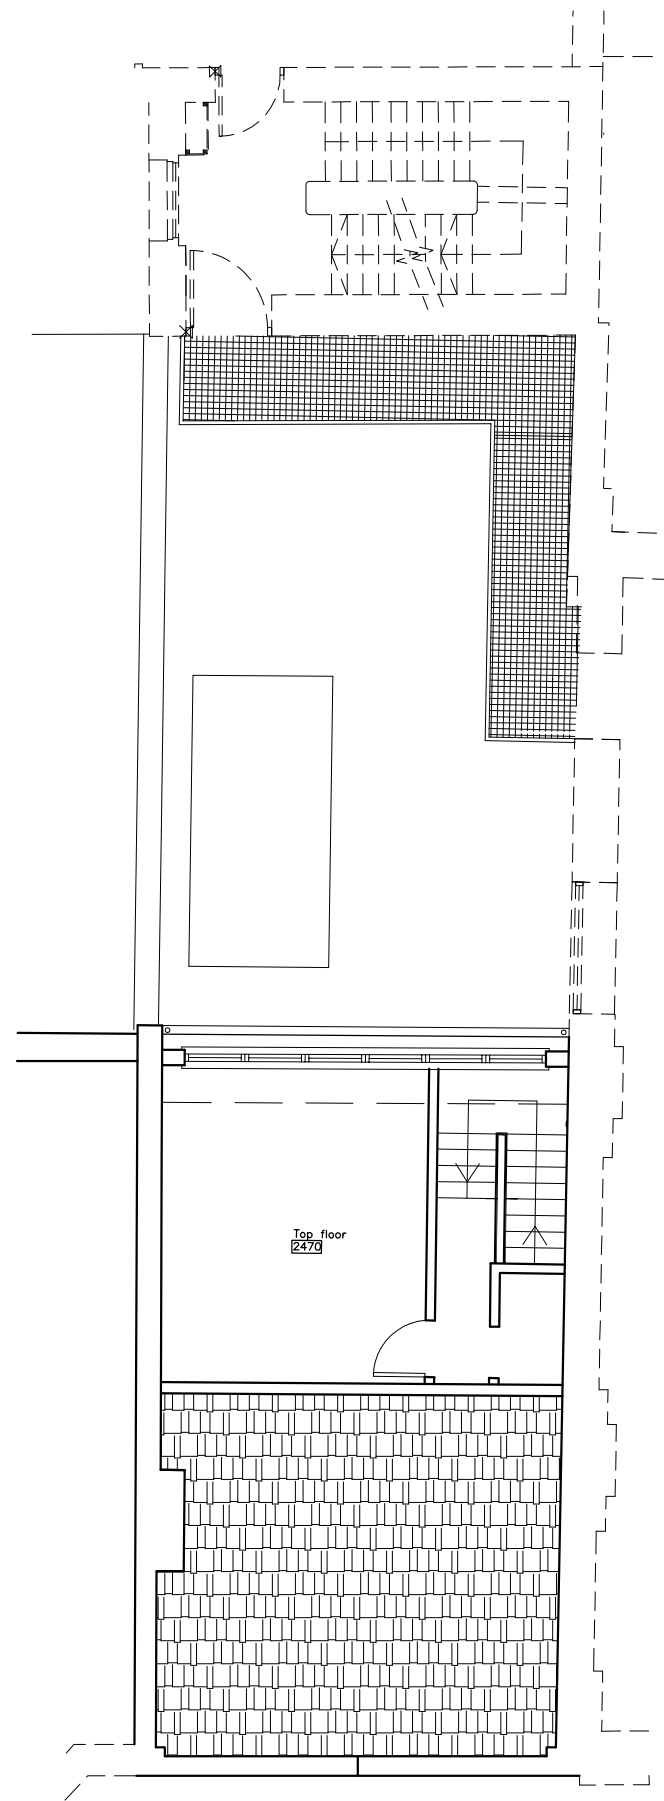


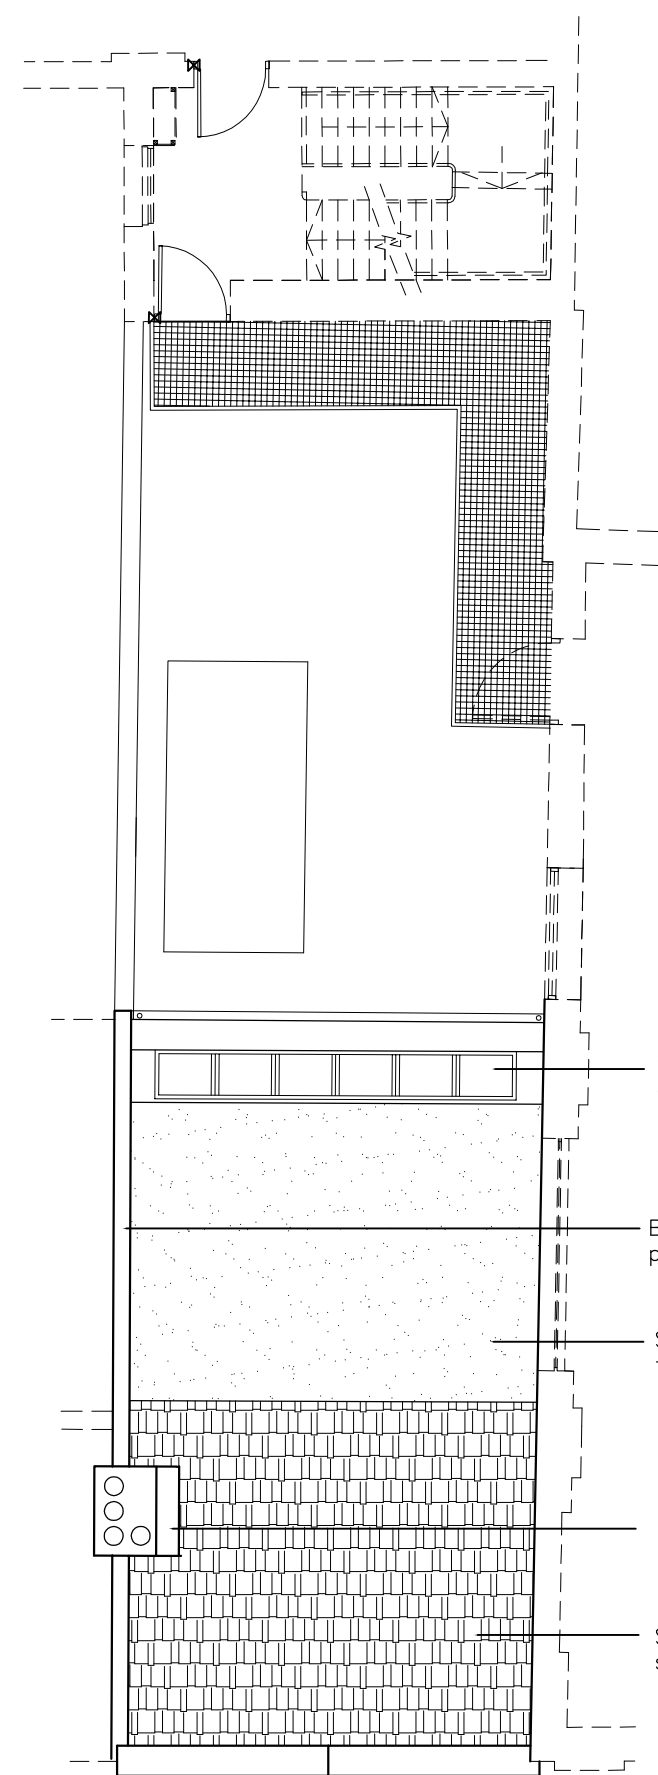

⊕ Top floor plan

 

⊕ Roof plan

 

Rev A- 03/04/12
1. Roof design
2. Top floor layout

JOB TITLE 40a Camden Street			
CLIENT Craig Rebuck			
DRAWING TITLE Proposed floor plans			
 Huntsman Eldridge 17 Devonshire Mews, Chiswick, London, W4 2HA Tel 020 8742 2625 Fax 020 8747 1590			
DATE 19/10/2011	SCALE 1:100 @ A3	DRAWN BY PW	CHECKED PS
JOB NO. 664	DRAWING NO. 664-P-06	REV a	