




Proposed Rear Elevation

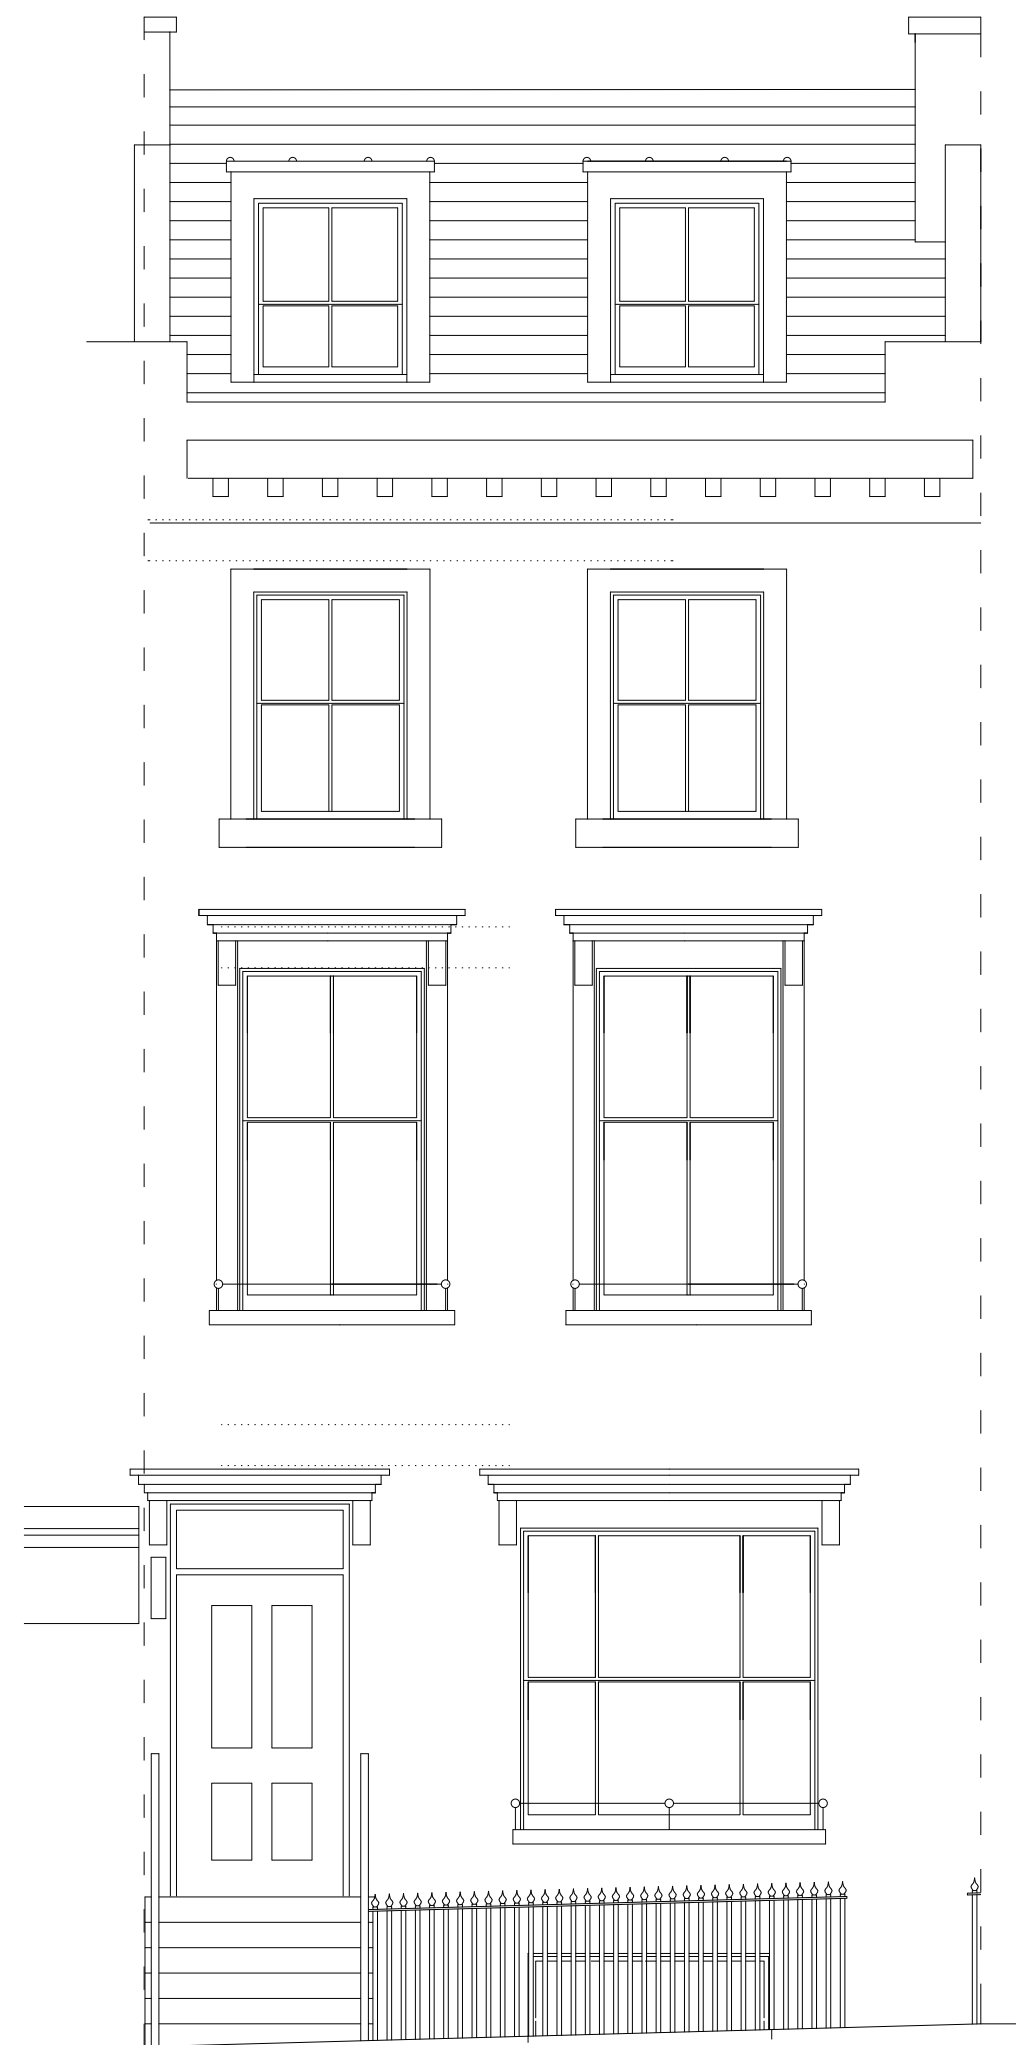


Proposed Front Elevation

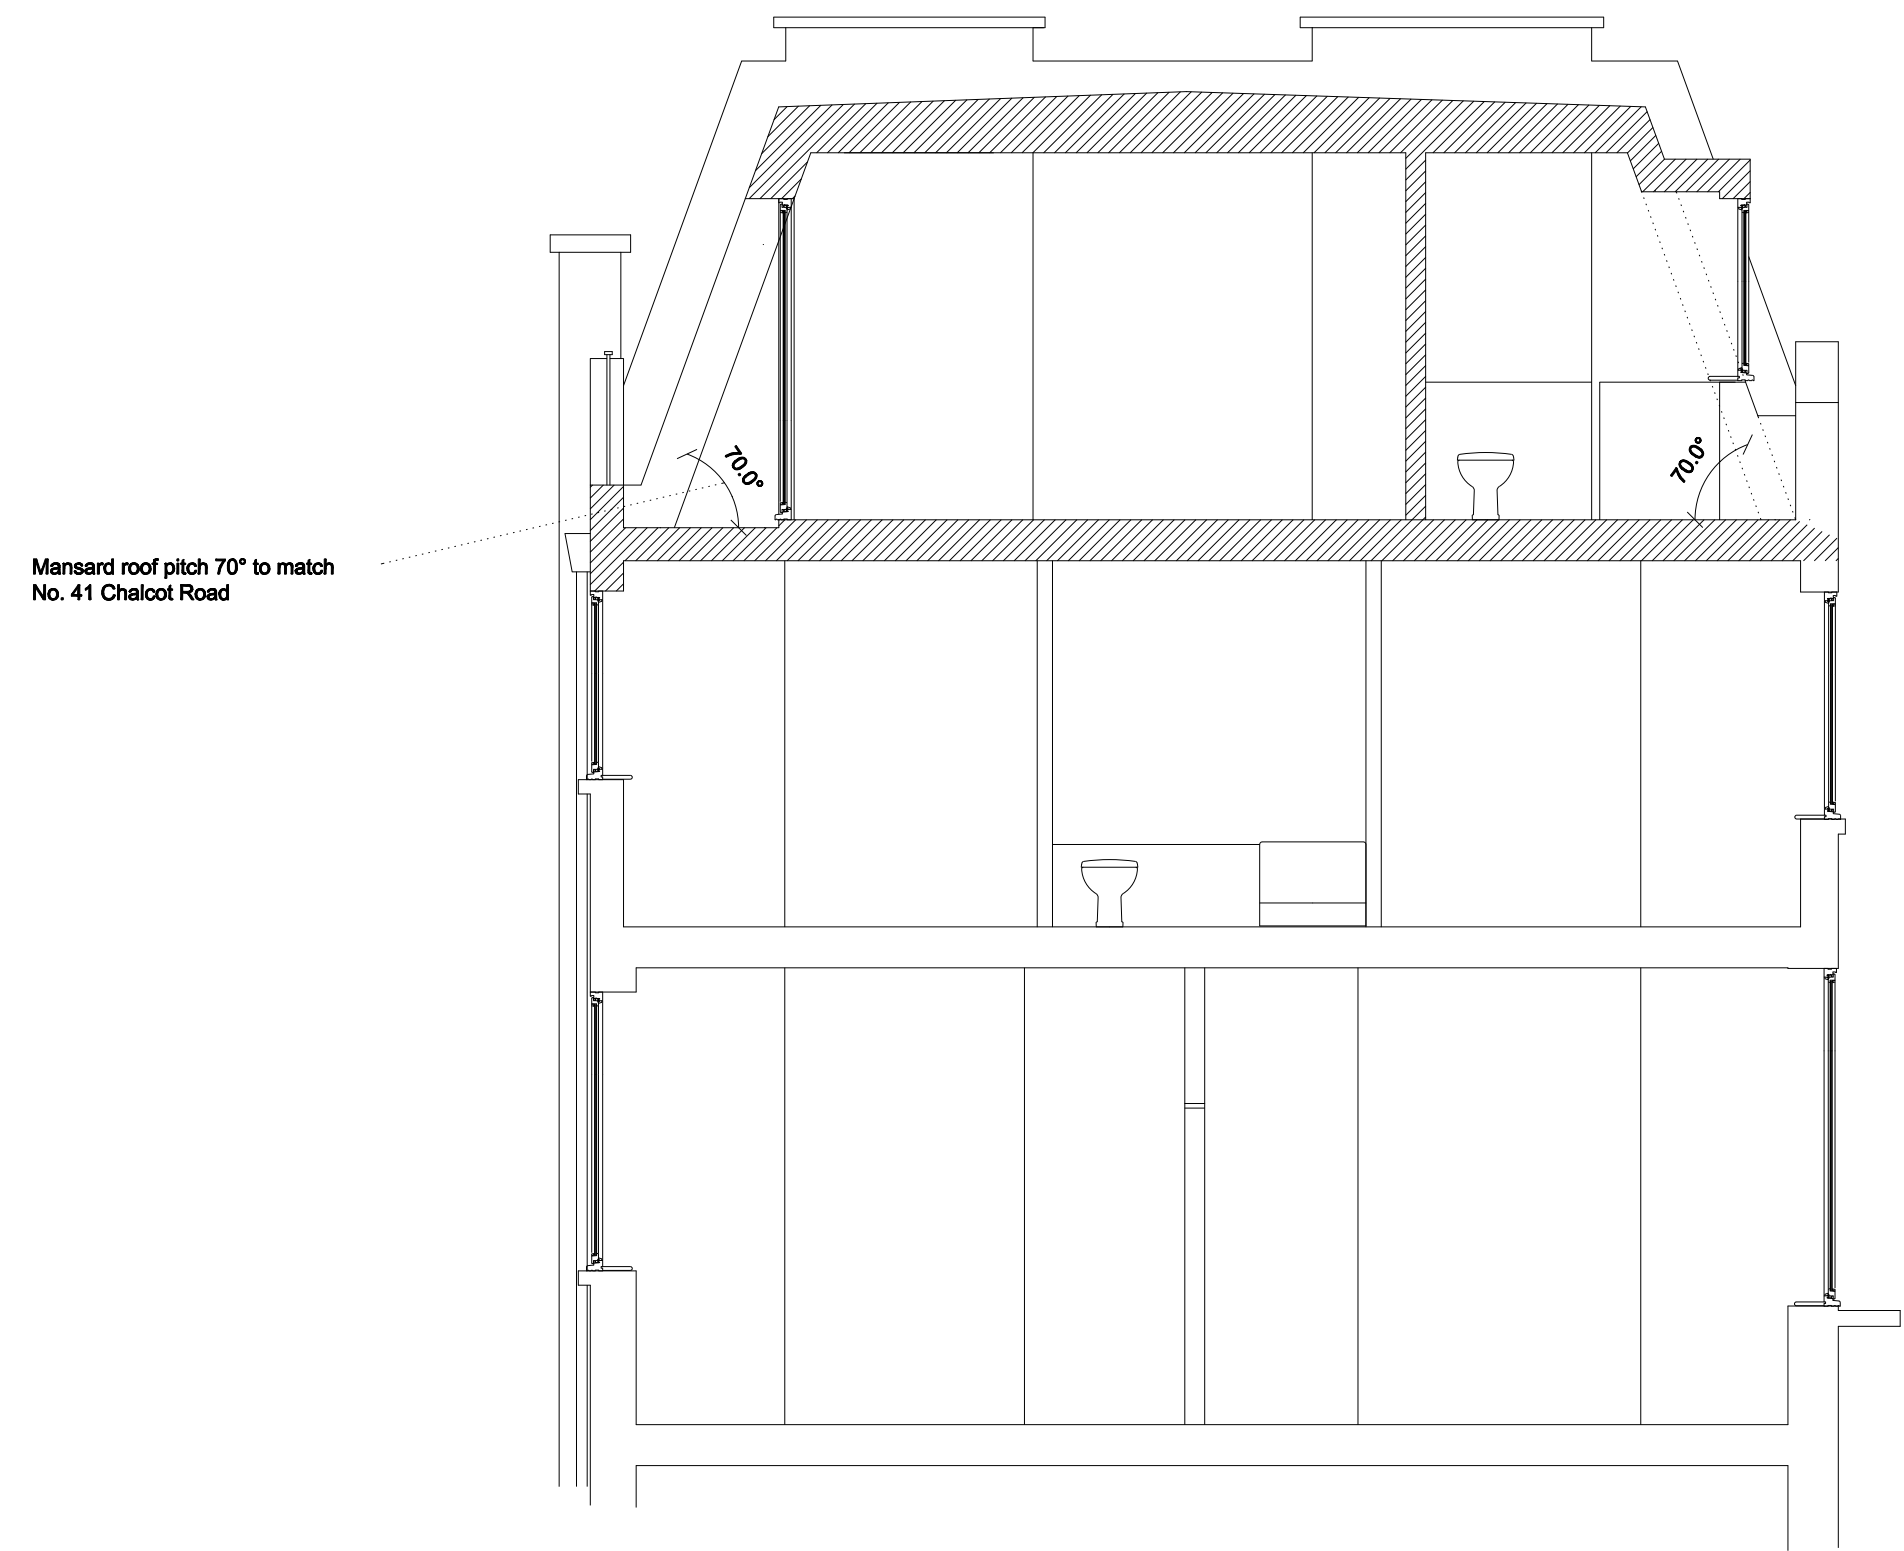


Proposed Section AA

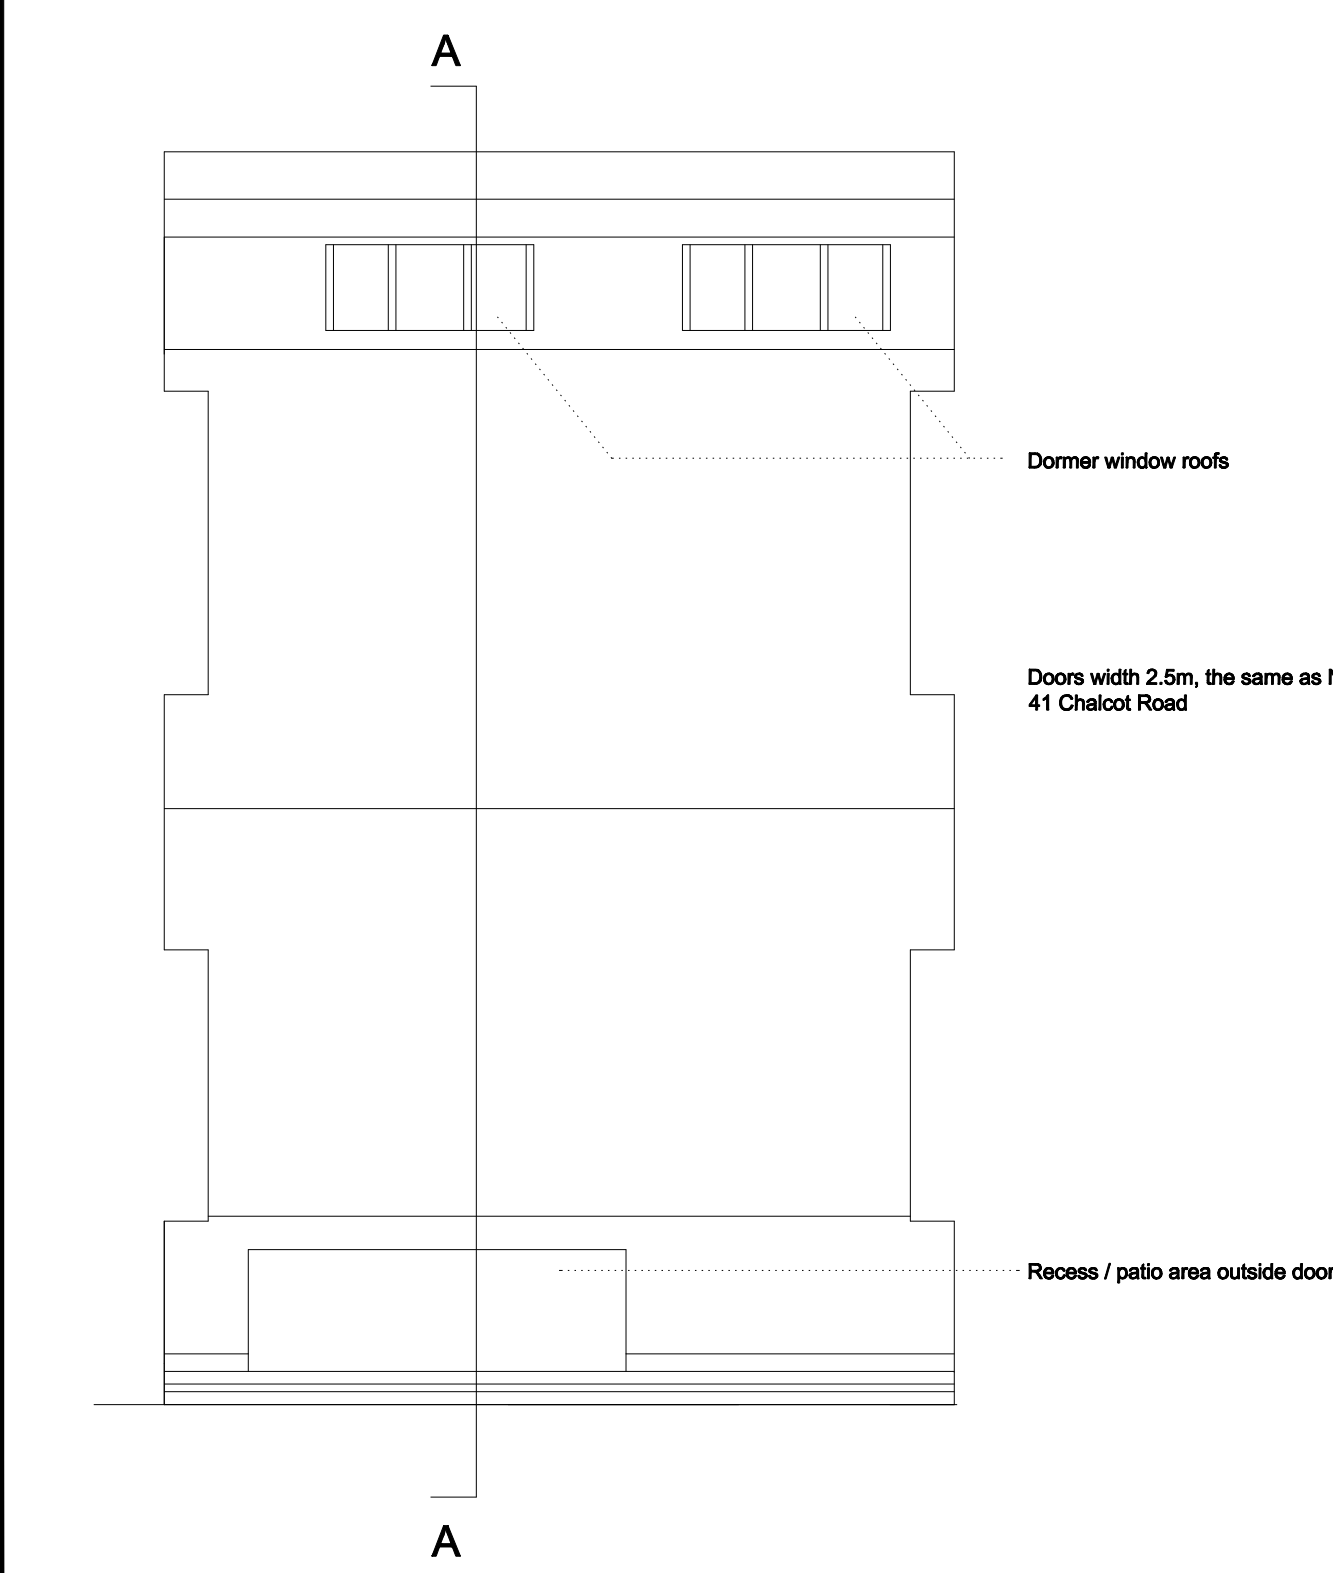


Proposed Roof Plan

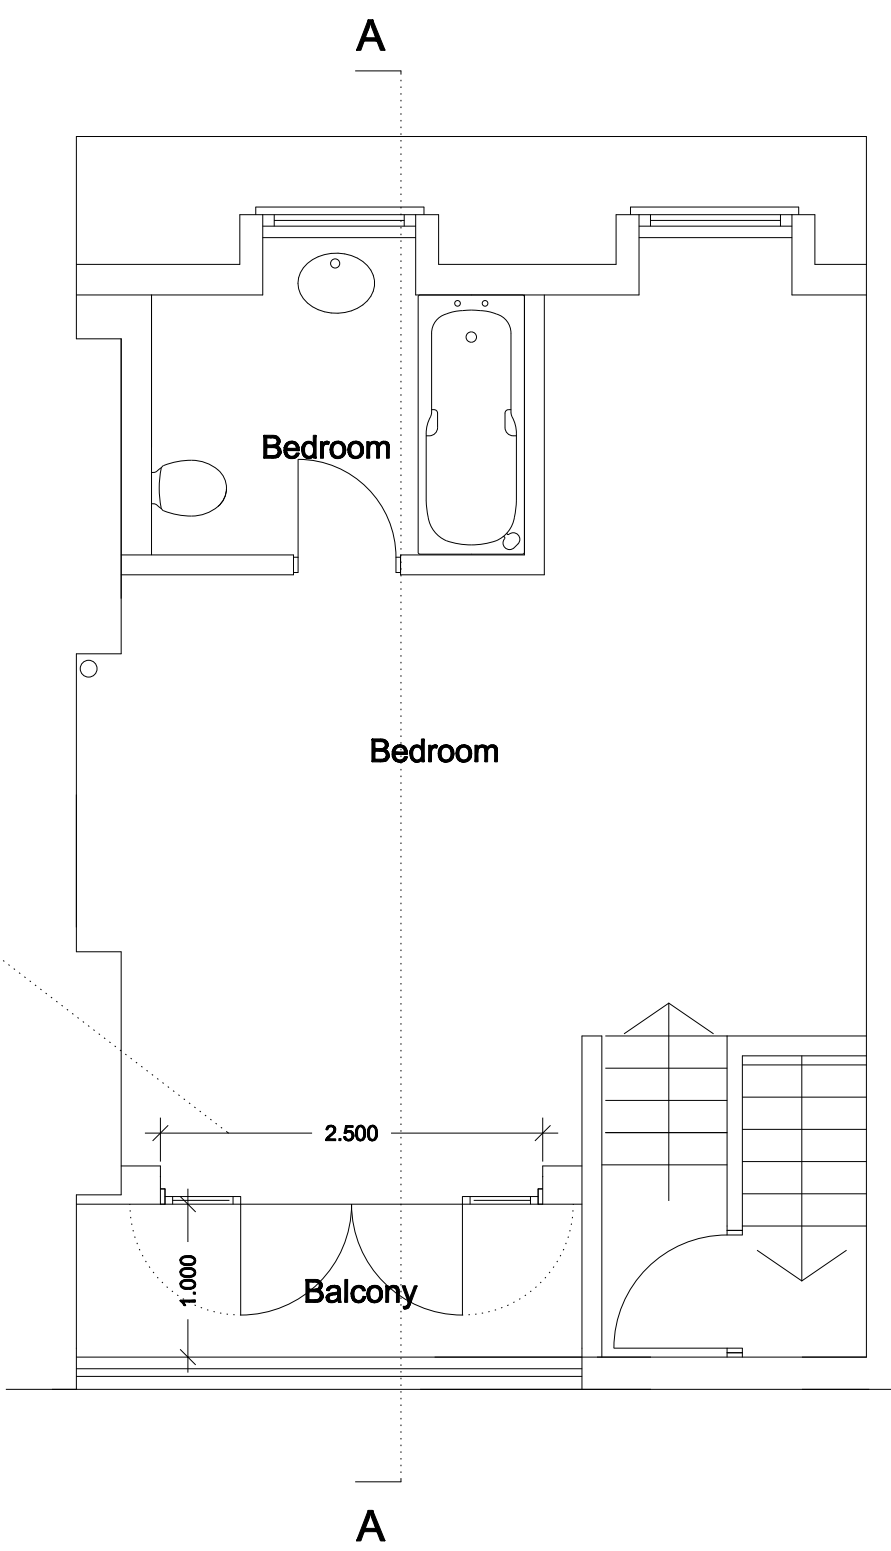

Proposed Third Floor Plan

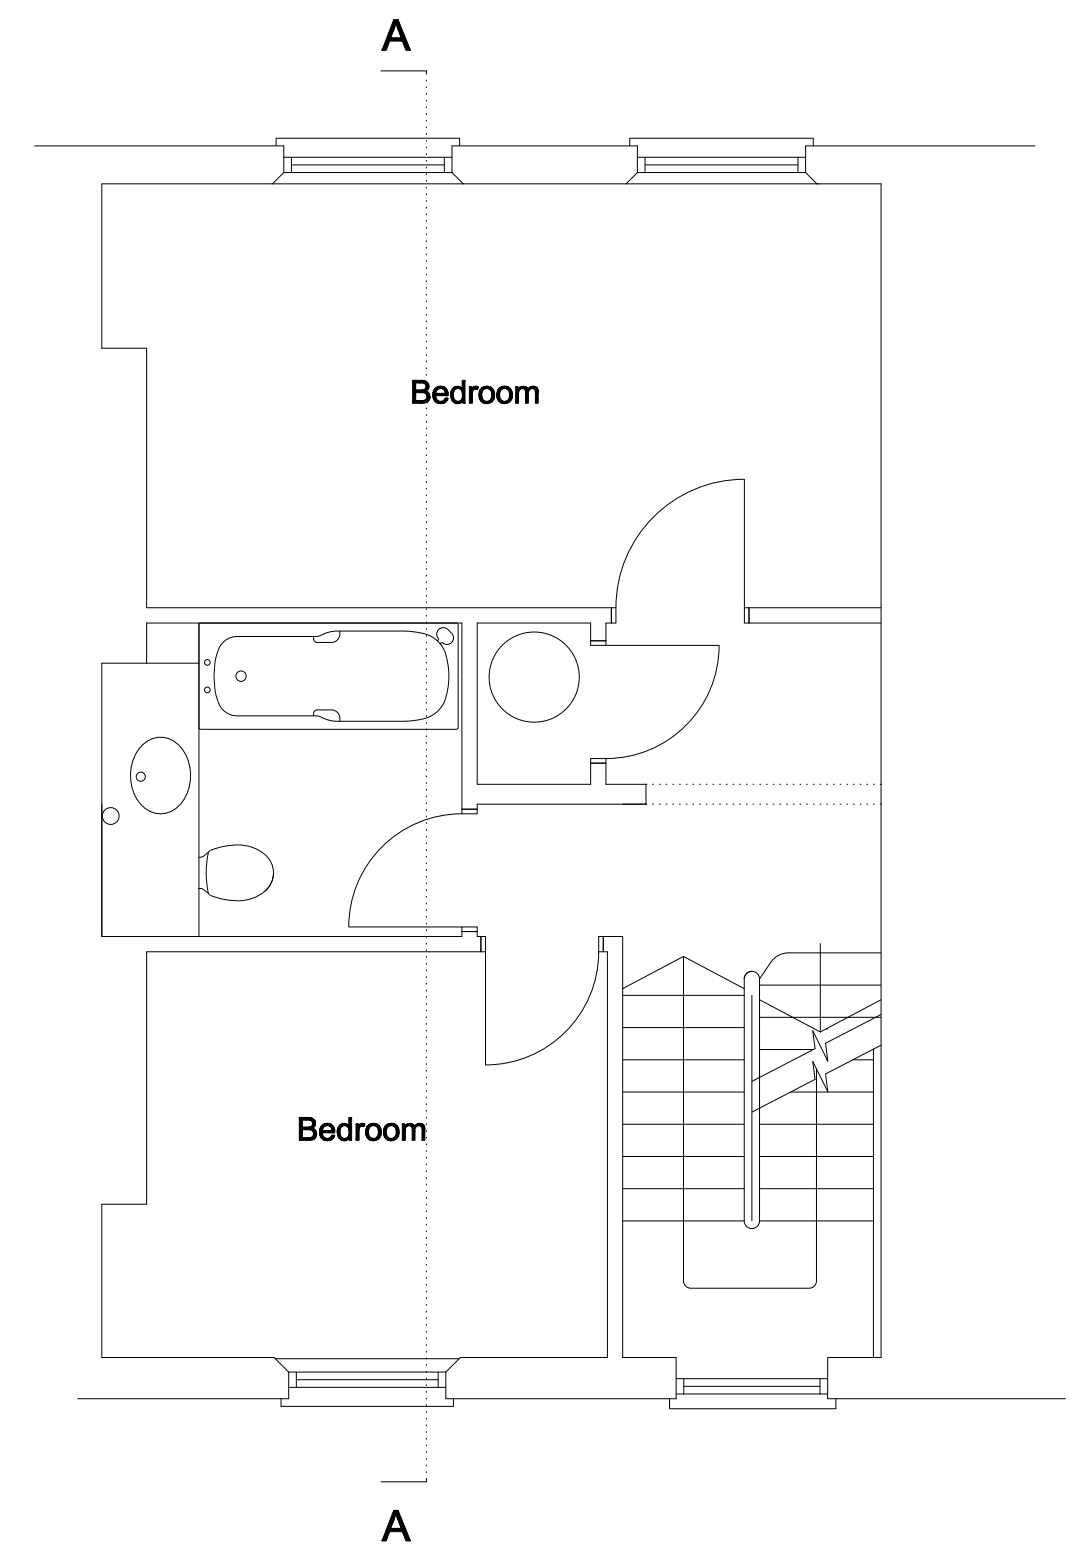

Proposed Second Floor Plan

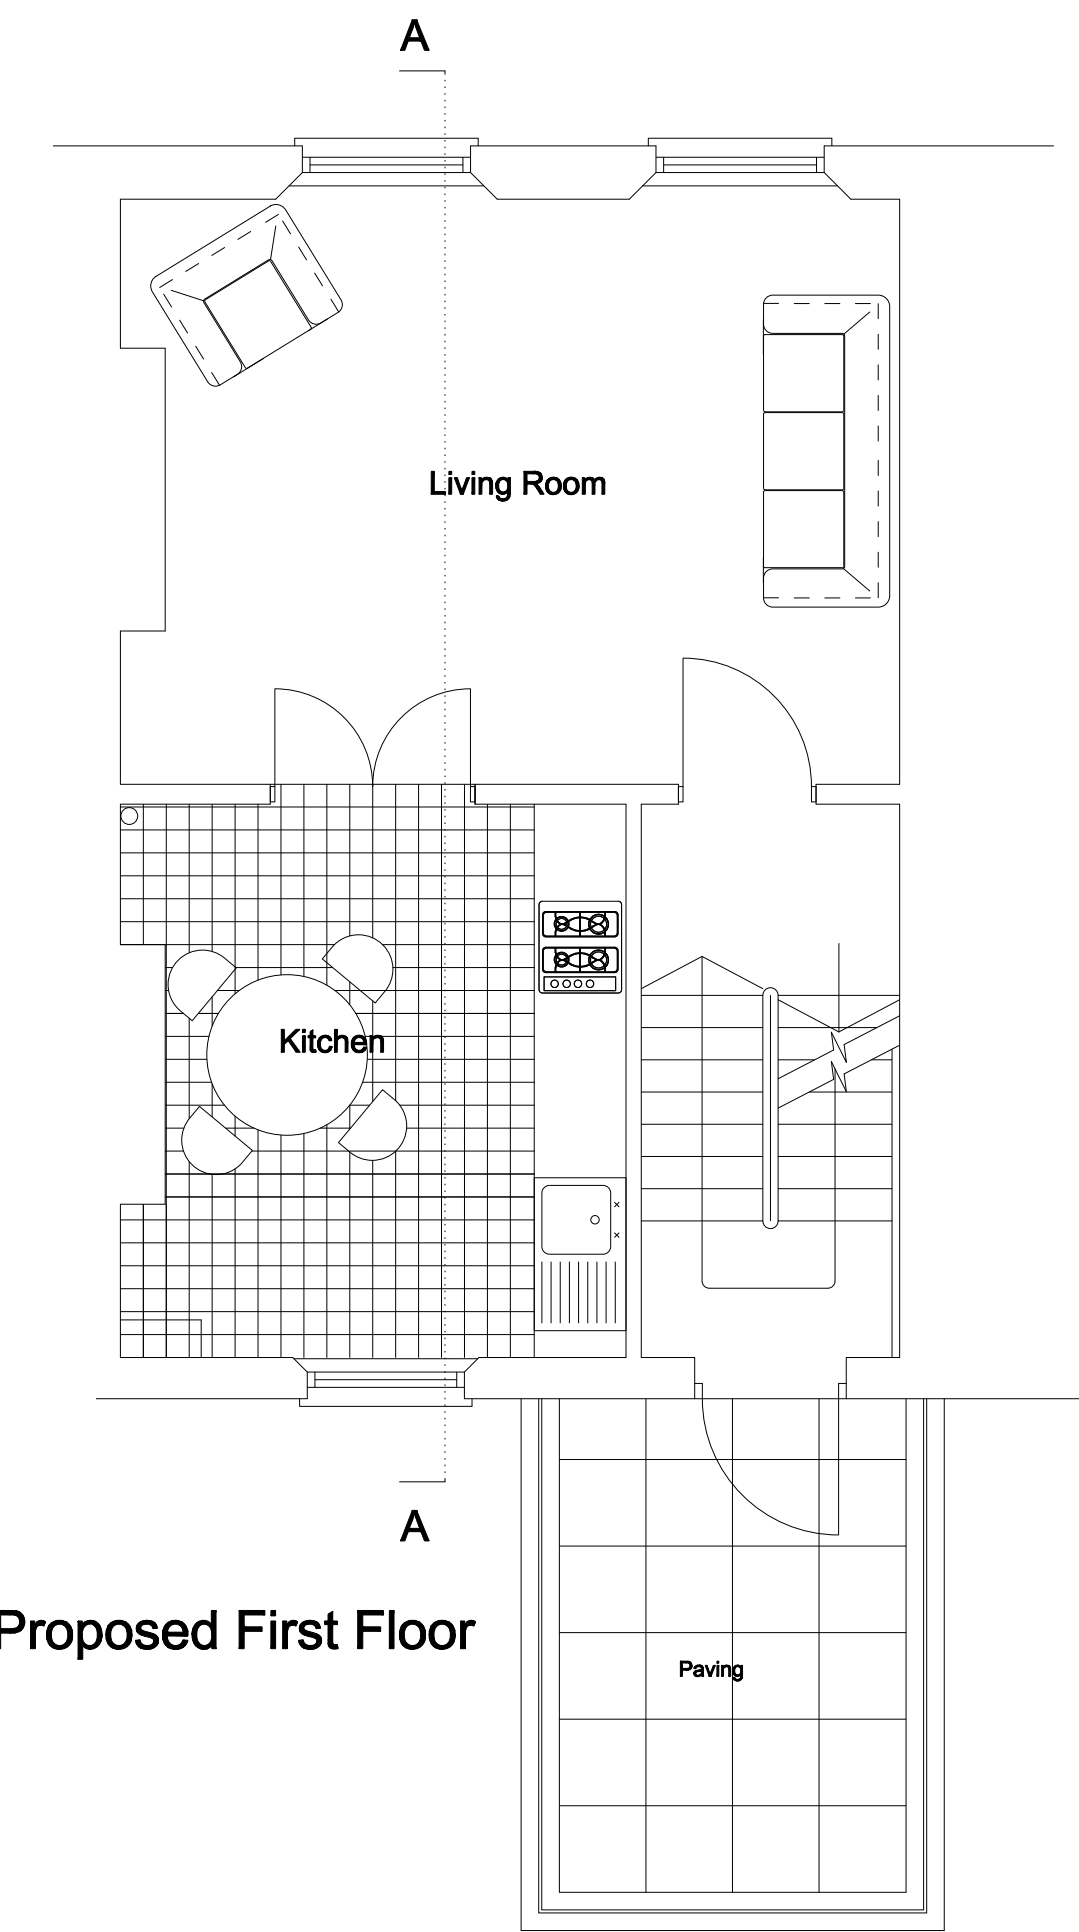

Proposed First Floor

- REVISIONS
- D 13.09.2011
Altered mansard roof pitch to 70 degrees to match No. 41 Chalcot Road
Reduced width of rear doors to 2500mm to match No. 41 Chalcot Road.
Changed rear doors to a pair of French doors with side lights.
Altered stairs to allow for door at 1/2 landing.
Moved rear French doors due to 70 degree mansard roof pitch.
 - D 13.09.2011
Altered balcony and door widths to ensure doors can fully open.
 - F 05.10.2011
Added roof plan
 - G 17.10.2011
Labeled front dormers and patio on roof plan

Scale m 0 1 2 3 4 5 6

Tim Moll Archi
tecture
Chartered Architect

JOB 556

TIM MOLL ARCHITECTURE
Maltings Cottage
Stoke Road
Lower Layham
Suffolk IP7 5RB
T. 01473 829061 M. 07818087280
E. tm@timmollarchitecture.co.uk

CLIENTS	MR J MANYON		
JOB LOCATION	37 CHALCOT ROAD, LONDON		
JOB DESCRIPTION	ROOF EXTENSION		
DRAWING	AS APPROVED		
DATE	SCALE	DRAWING NUMBER	DRAWN BY
AUGUST 2011	1:50	Chalman .02 G	TIM

COPYRIGHT TIM MOLL ARCHITECTURE. ALL DIMENSIONS ARE TO BE MEASURED ON SITE AND NOT SCALED FROM THIS DRAWING.