




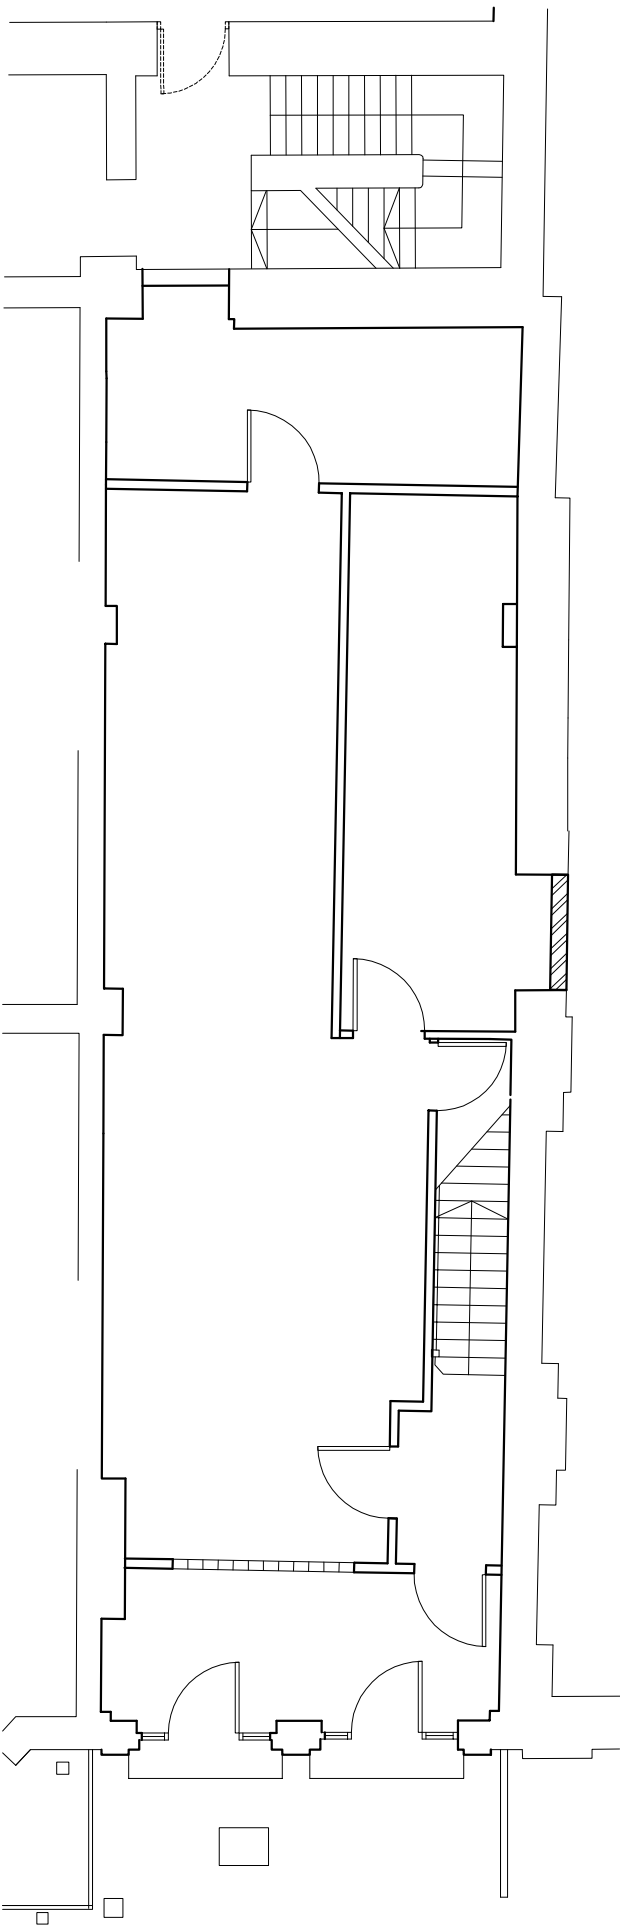


Ground floor plan

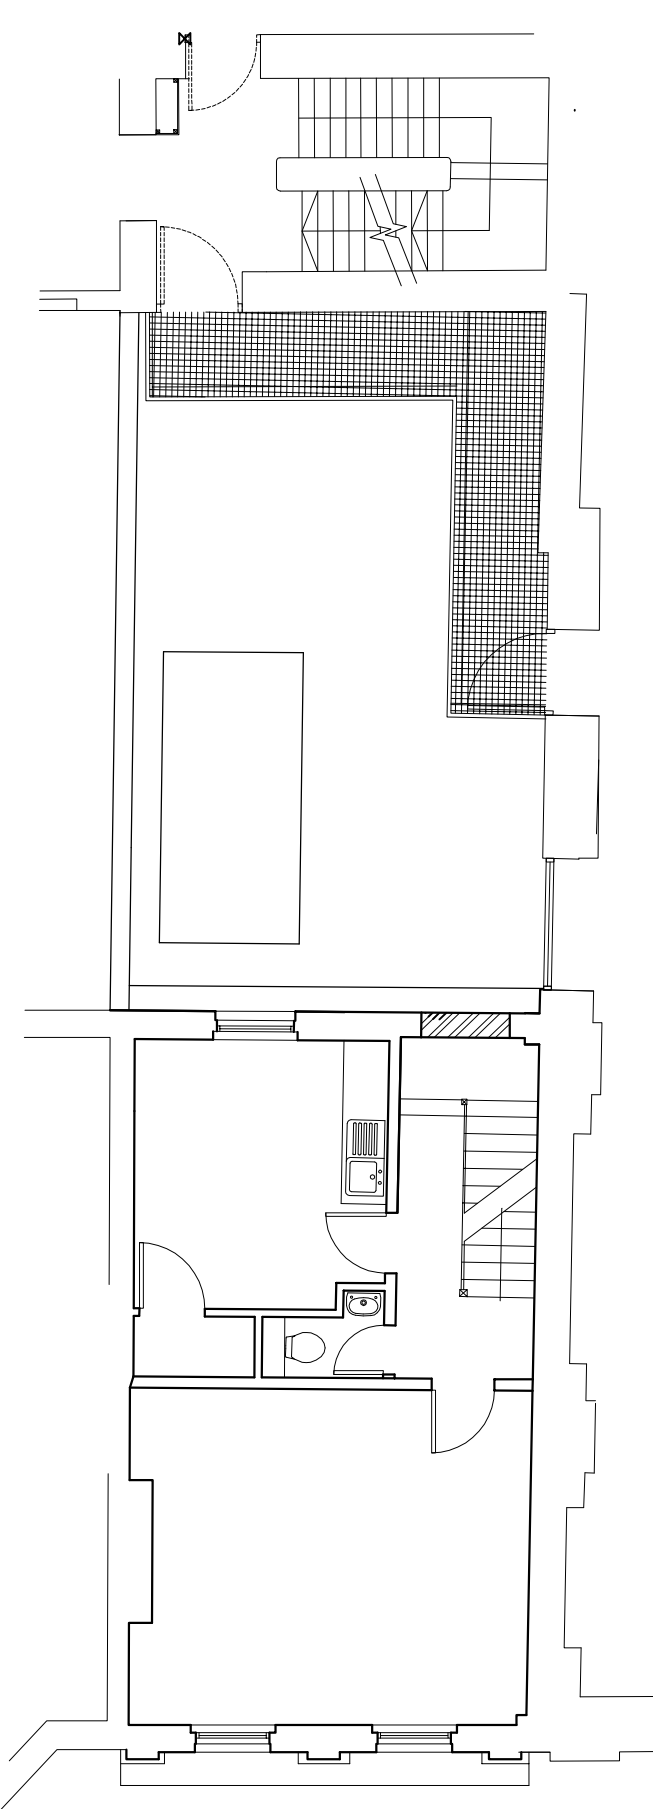



First floor plan

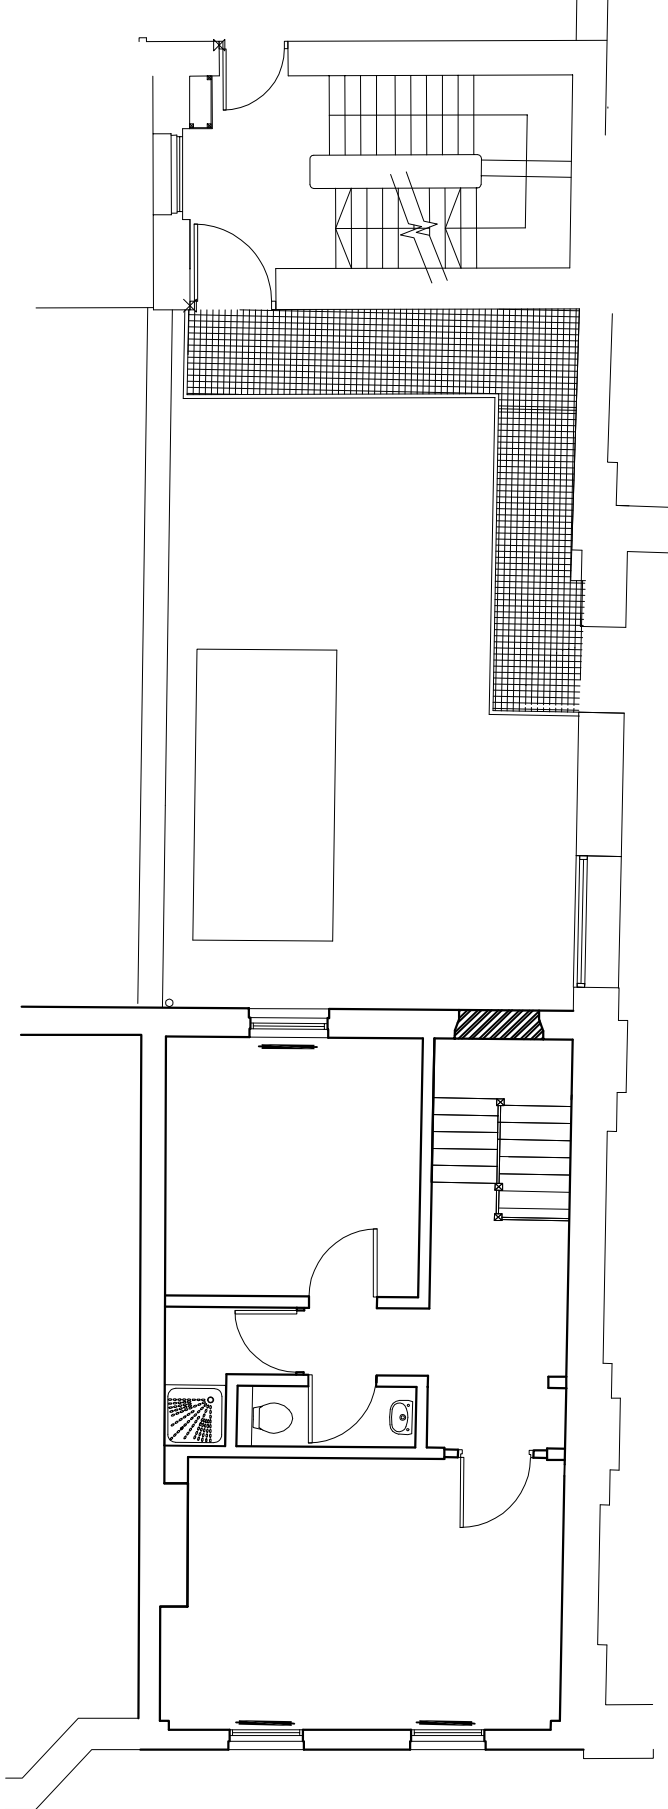

Second floor plan

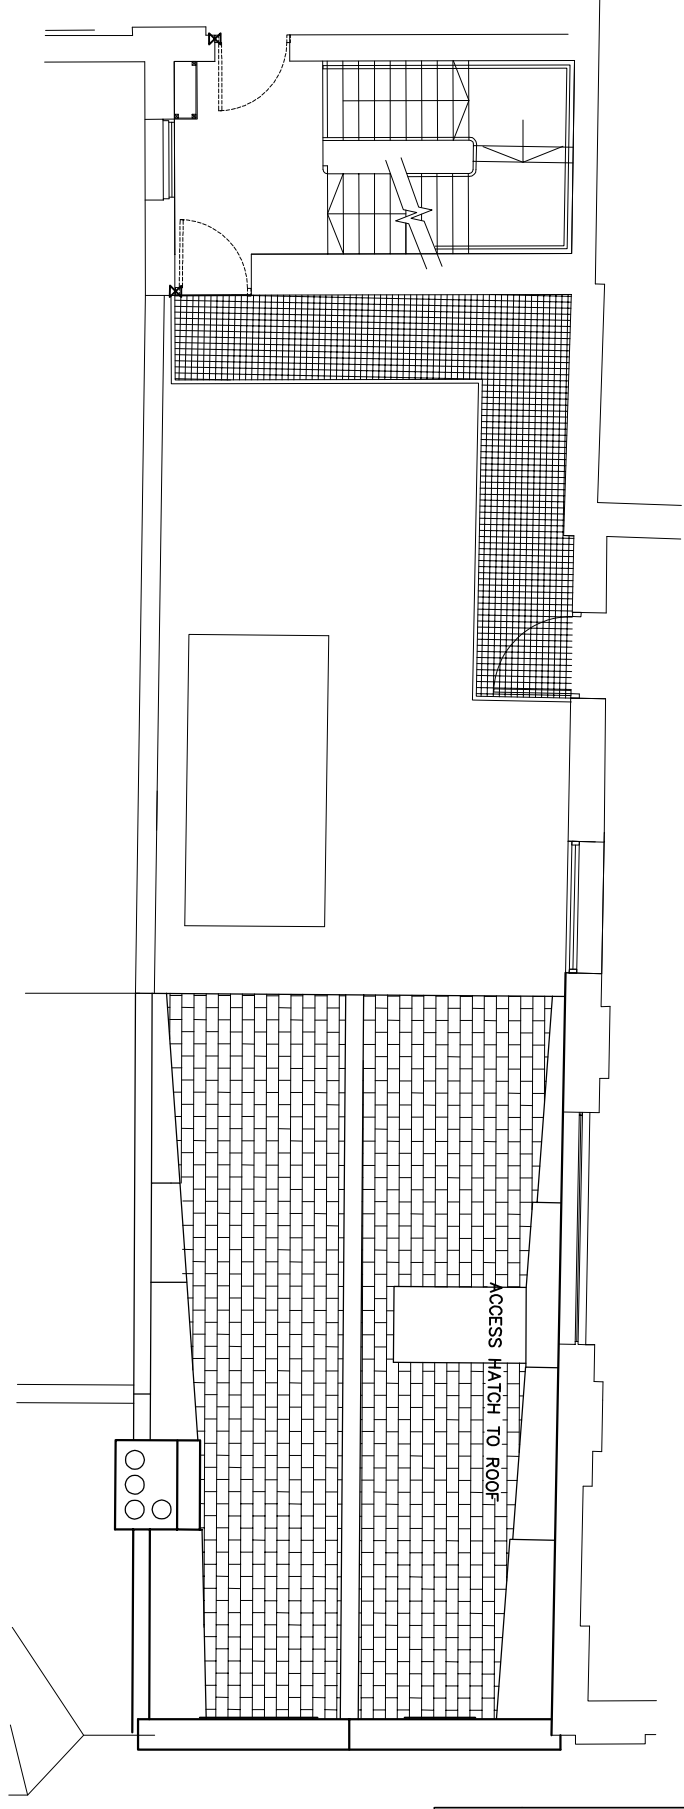

Roof plan

  

JOB TITLE		40a Camden Street	
CLIENT		Craig Rebuck	
DRAWING TITLE		Existing floor plans	
 HUNTSMAN ELDREDGE		17 Devonshire Mews, Chiswick, London, W4 2HA Tel 020 8742 2625 Fax 020 8747 1590	
DATE	SCALE	DRAWN BY	CHECKED
19/10/2011	1:100 @ A3	PW	PS
JOB NO.	DRAWING NO.	REV	
664	664-E-01		