


1 SIDE ELEVATION
PA01 SCALE 1:50 @ A1



2 FRONT ELEVATION
PA01 SCALE 1:50 @ A1

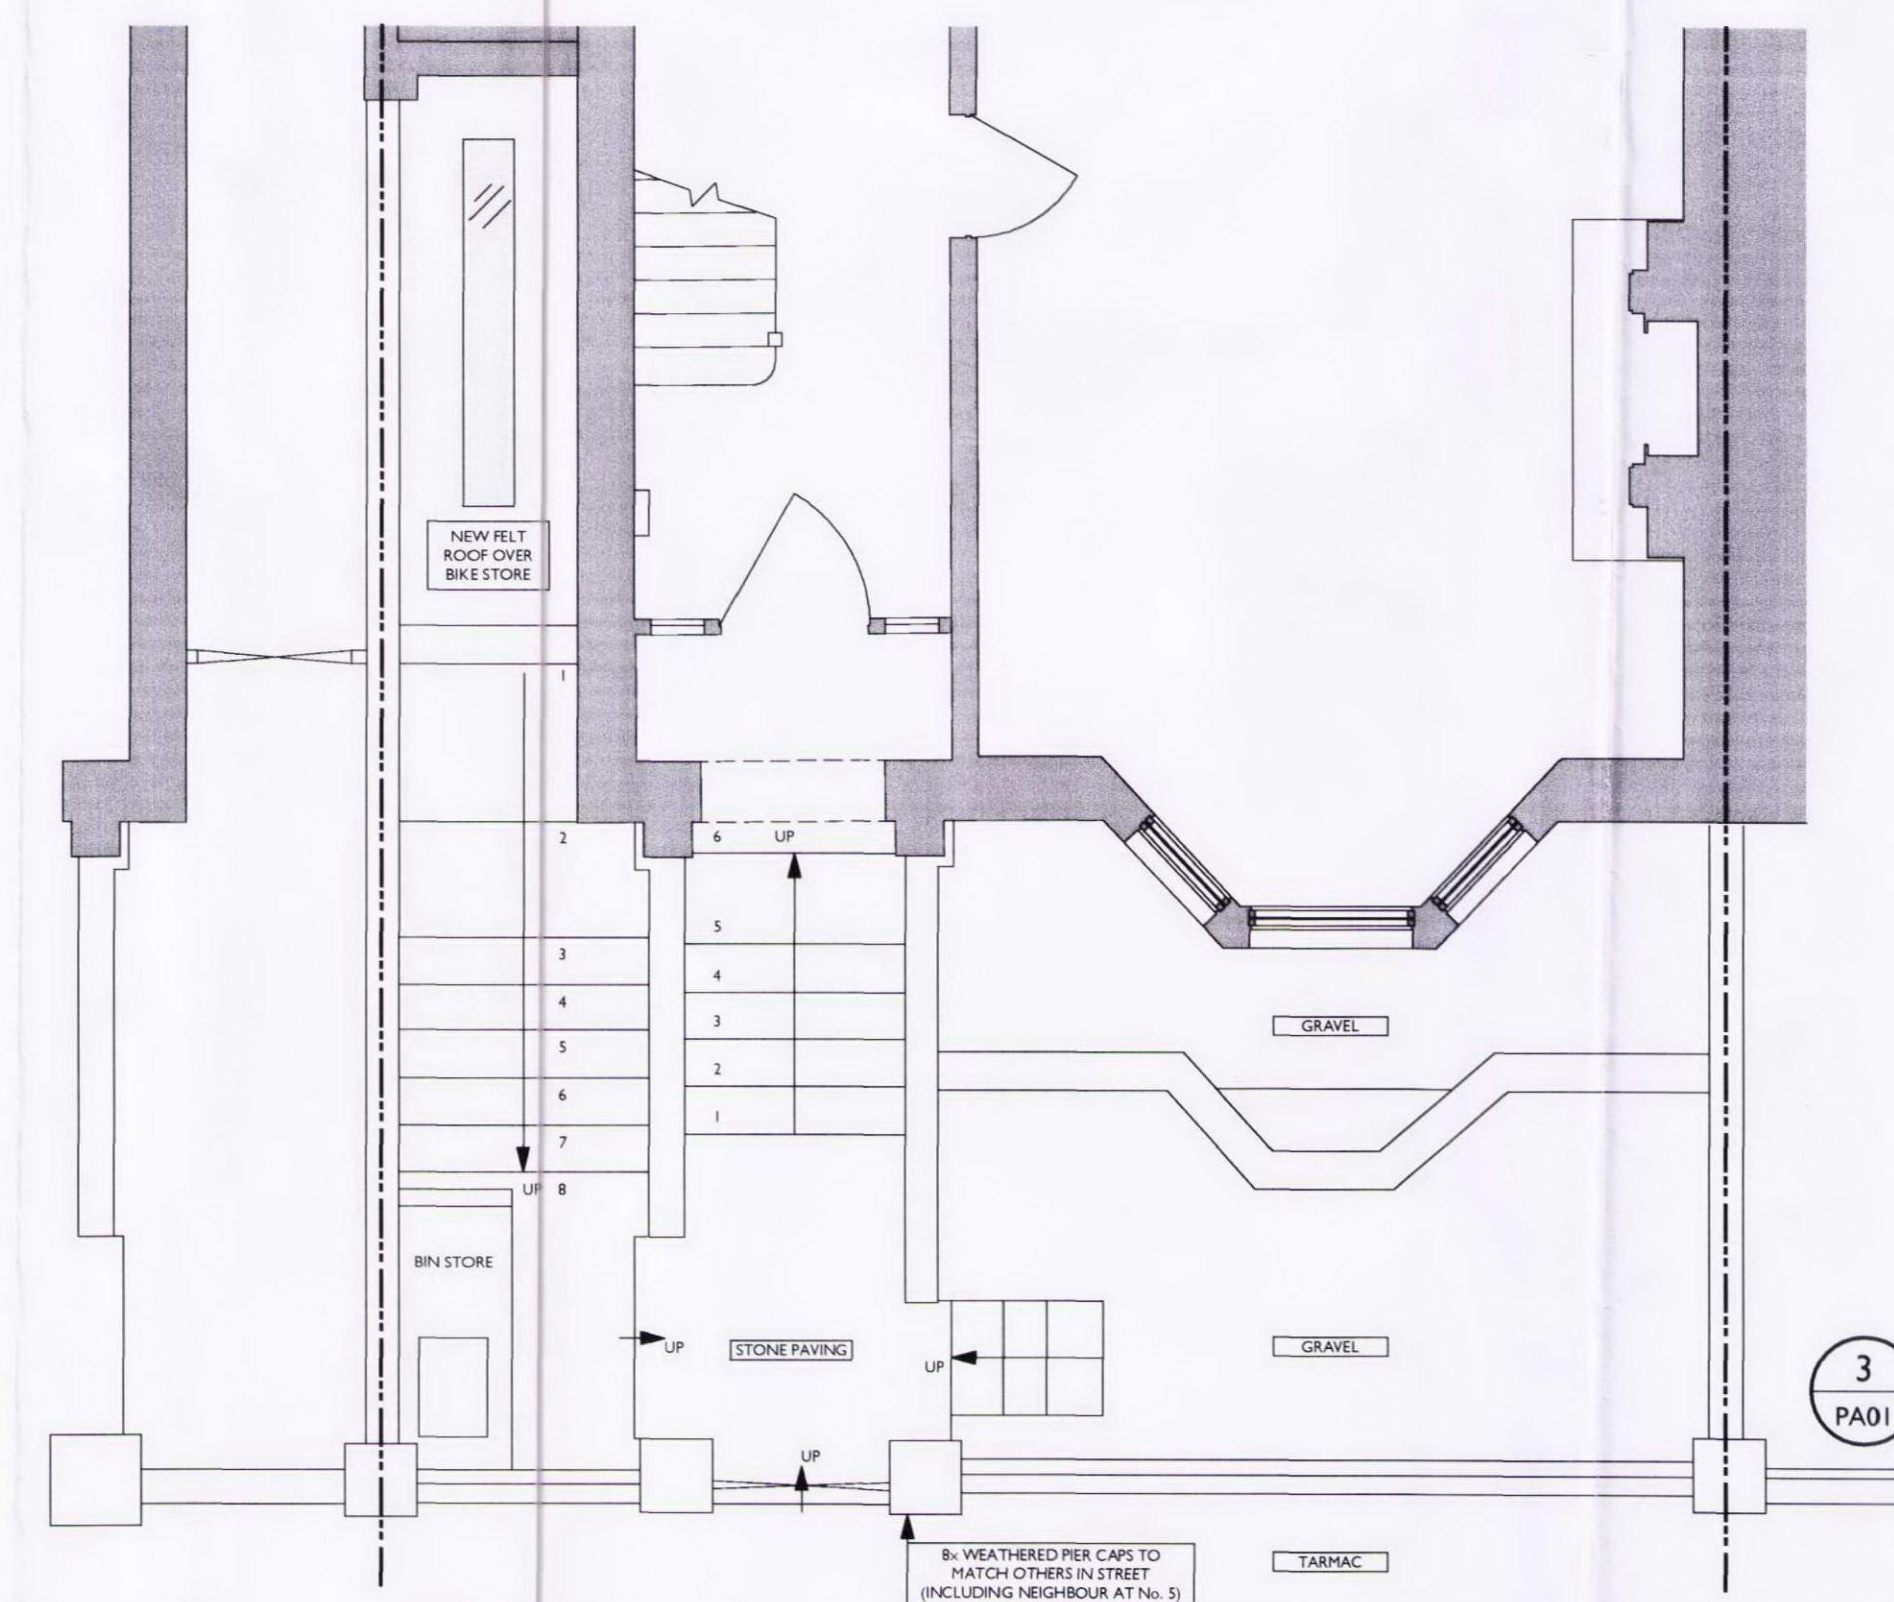

3 PLAN
PA01 SCALE 1:50 @ A1

NOTES:


ALL EXISTING DIMENSIONS, LEVELS, DRAIN RUNS AND SITE CONDITIONS ARE TO BE CHECKED PRIOR TO CONSTRUCTION OR COMMENCEMENT OF SHOP DRAWINGS

ALL DISCREPANCIES OR OMISSIONS ARE TO BE REPORTED TO THE ARCHITECT

INFORM THE ARCHITECTS BEFORE ANY WORK STARTS IF THE DRAWINGS EXCEED THE QUANTITIES IN ANY WAY

THIS DRAWING IS COPYRIGHT. DO NOT REPRODUCE WITHOUT WRITTEN PERMISSION FROM THE AUTHOR

NOT FOR
CONSTRUCTION
PURPOSES

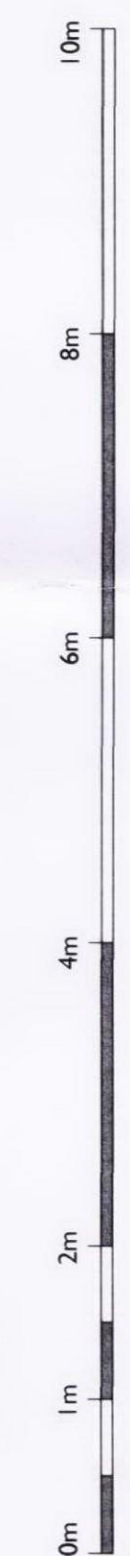

REVISION	DATE
 <p>Thomas de Cruz Architects/Designers 80/82 Chiswick High Road London W4 1SY +44(0)20 8995 8100 +44(0)20 8995 8133 design@thomasdeacruz.com</p>	
PROJECT	No. 3 Tanza Road
DRAWING	PROPOSED FRONT GARDEN/ BIKE STORE ARRANGEMENT
SCALE	1:50 @ A1
DATE	APR 2012
DWG. NO.	1007 PA01
DRAWING STATUS	FOR INFORMATION <input checked="" type="checkbox"/> FOR TENDER <input type="checkbox"/>
FOR INFORMATION	<input checked="" type="checkbox"/>
FOR CONSTRUCTION	<input type="checkbox"/>