


cross section



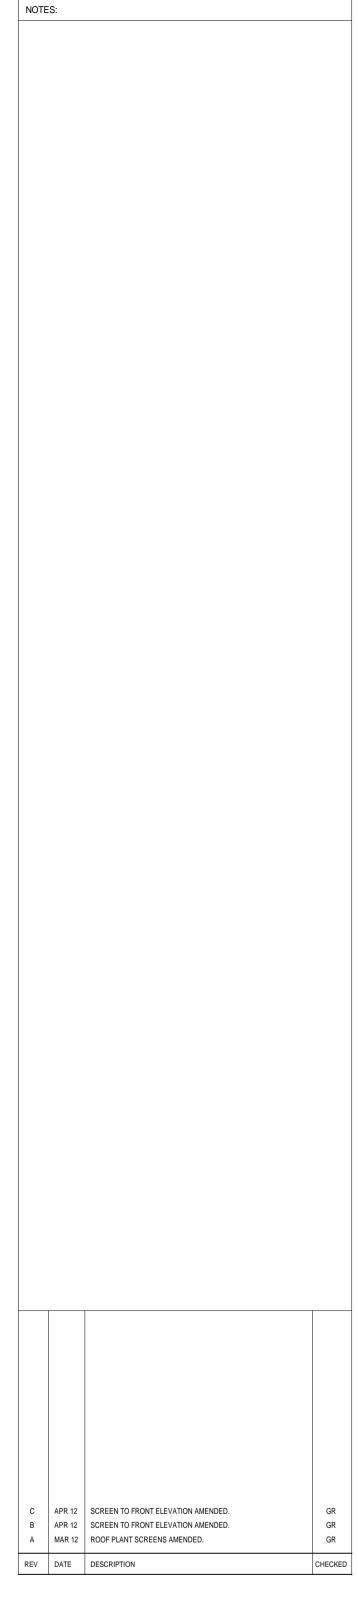

ASE Partnership 60 Bridge Road East Welwyn Garden City Herts AL7 1JU

tel 01707-393971 fax 01707-393980 e-mail info@a-s-e.co.uk

ST PANCRAS BOXING CLUB 25-27 TALACRE ROAD LONDON

Drawing Title:

CROSS SECTION -PROPOSED ROOF PLANT SCREENING

 Drawn By:
 Scale:
 1:50@A1
 Date:
 JAN 12

 Drg Status:
 PLANNING
 Checked:
 GR

 Drawing No :
 1020:P:016
 C