




APPLICATION BOUNDARY



FRONT ELEVATION - CAMDEN ROAD



SIDE ELEVATION - ROCHESTER ROAD

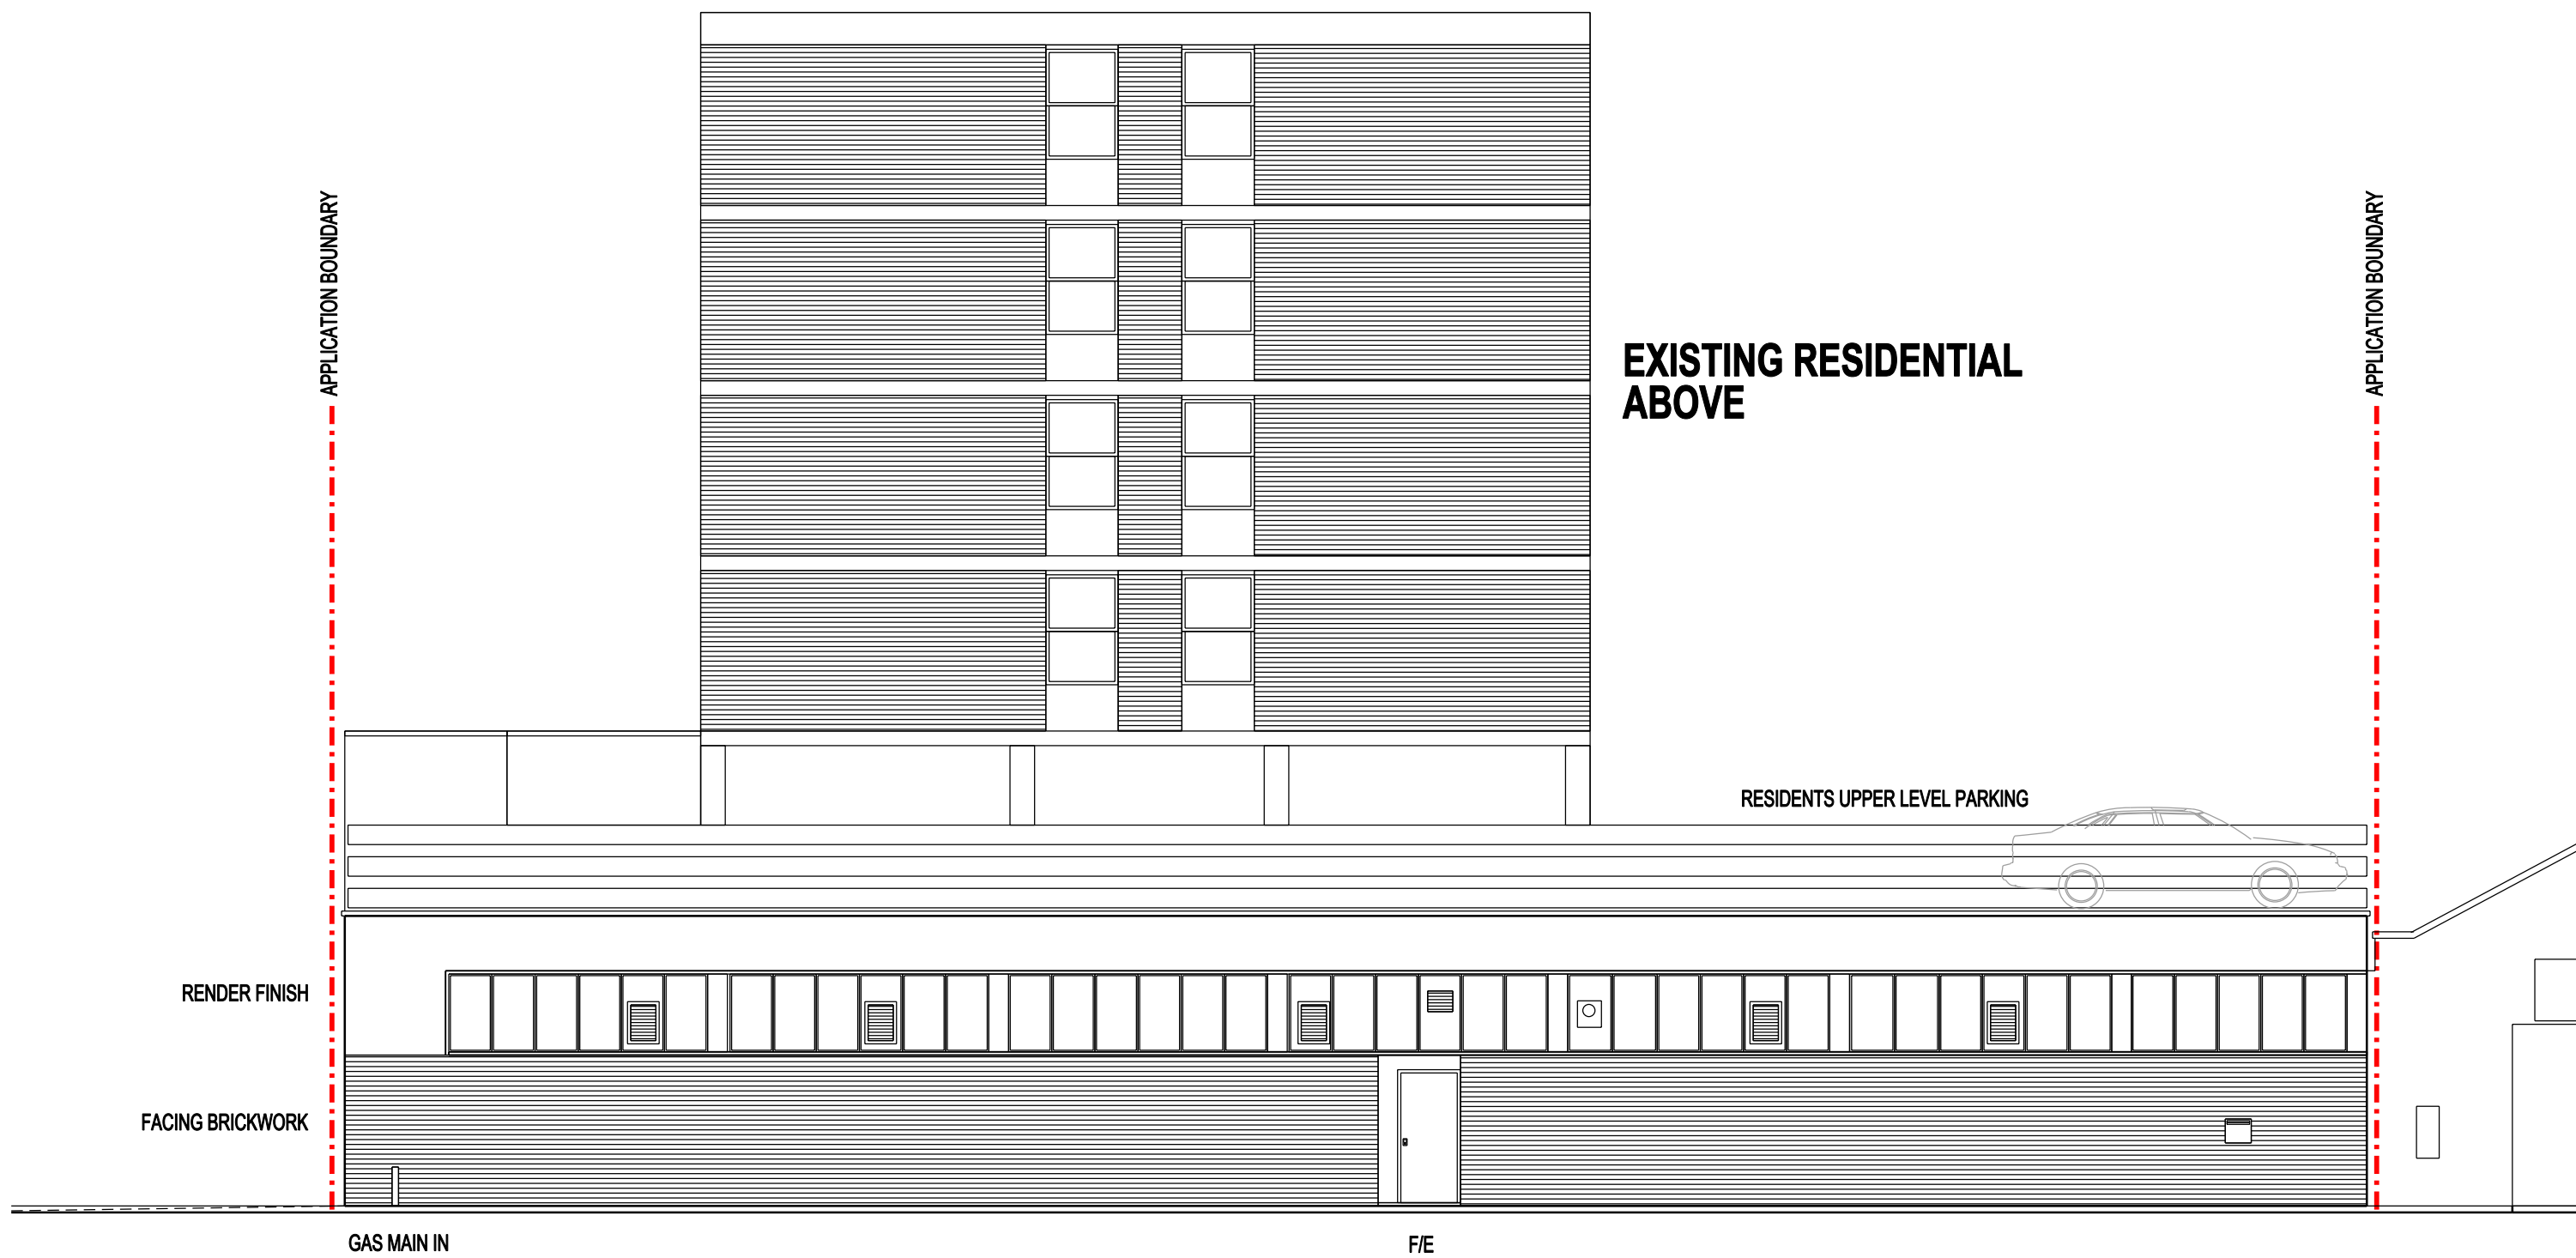

REAR ELEVATION - ROCHESTER MEWS

E	24.04.12	GENERAL AMENDMENT	MS
C	04.04.12	PLANNING ISSUE	BM
B	03.04.12	GENERAL AMENDMENTS	ME
A	19.03.12	GENERAL AMENDMENTS	ME
REV.	DATE	NOTES	INT.

CLIENT / PROJECT
NEWMARK PROPERTIES LLP
85 CAMDEN ROAD
CAMDEN
DRAWING TITLE
PROPOSED ELEVATIONS
BASED ON SK-01 & SK-02

STATUS
PLANNING

DATE	06.02.12	DRAWN	ME	SCALE @ A1 / A3	1:100 / 200
------	----------	-------	----	-----------------	-------------

PROJECT NUMBER	UNIT / BLOCK	CI / SFB CODE	TYPE & NUMBER	REVISION LETTER
----------------	--------------	---------------	---------------	-----------------

DRAWING NO.	9216	SK-04	D
-------------	------	-------	---

Site Location Plans	L	GA Plans	P	Elevations	E
Sections	S	Details	D	Prints/Colour	C

LONDON MANCHESTER GLASGOW

4 TAVISTOCK PLACE
LONDON
WC1H 9RA

T. 0207 800 8888
W. www.rgp.co.uk
E. first.lastname@rgp.co.uk

