

A	AS	First issue for comment	20.03.12	TED
Rev.	By	Description of Change	Date	Checked

General Notes

- 1) Do not scale from this drawing.
- 2) Written dimensions only to be used.
- 3) All dimensions are in millimetres.
- 4) These drawings shall be read in conjunction with all other relevant drawings, written instructions and specifications.
- 5) Any discrepancies or inconsistencies must be reported to the architect immediately.

© CHASSAY STUDIO Ltd 2012

CHASSAY
studio

108 Palace Gardens Terrace, London W8 4RT
t. 0207 243 1516 www.chassaystudio.com


30a HIGHGATE ROAD

30a Highgate Road, London NW5 1NS
for LONDON BUILDINGS (HIGHGATE) Ltd.

Title

**EAST BLOCK EAST ELEVATION
GENERAL ARRANGEMENT**

Job Code	Drawing No.	Revision	status : FOR
1102 -A-50	a	PRELIMINARY	
Date	Scale		
20.03.2012	1:50 @ A1, 1:100 @ A3		

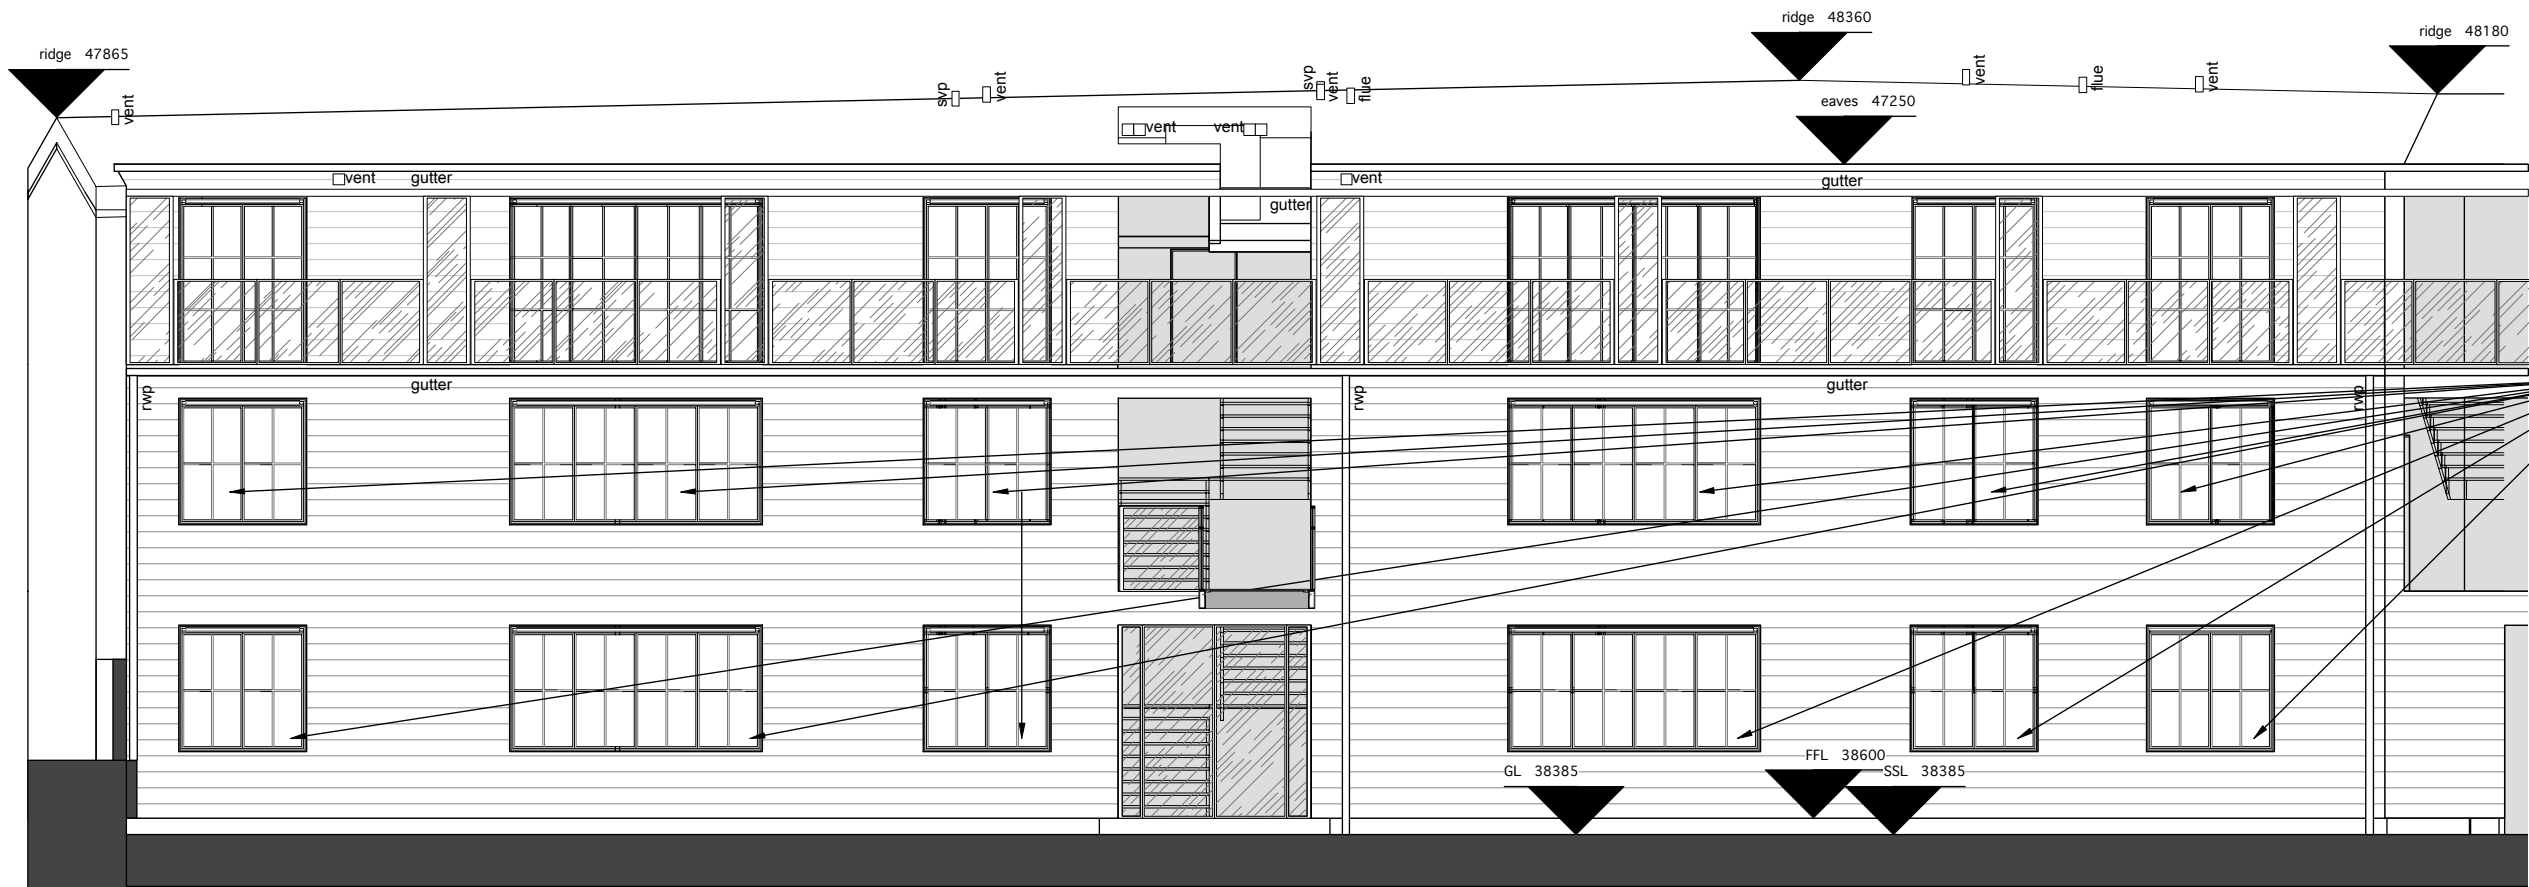

zinc roof


painted timber boarding

decorative metal balustrades

obscure glazing to lower pains to prevent overlooking

painted timber boarding

KEY PLAN

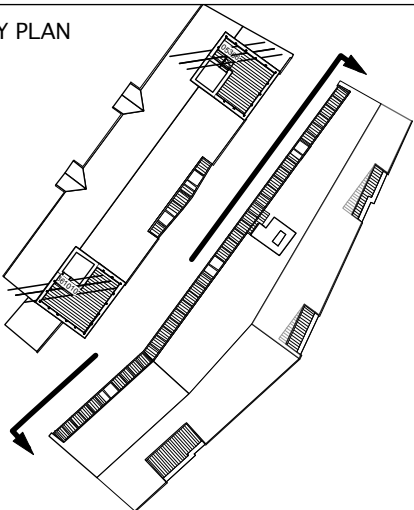

Rev.	By	Description of Change	Date	Checked
B	TD	Slab level raised 35mm to be 215 below FFL	11.04.12	
A	AS	First issue for comment	20.03.12	TED

General Notes

- 1) Do not scale from this drawing.
 - 2) Written dimensions only to be used.
 - 3) All dimensions are in millimetres.
 - 4) These drawings shall be read in conjunction with all other relevant drawings, written instructions and specifications.
 - 5) Any discrepancies or inconsistencies must be reported to the architect immediately.
- © CHASSAY STUDIO Ltd 2012

CHASSAY
studio

108 Palace Gardens Terrace, London W8 4RT
t. 0207 243 1516 www.chassaystudio.com

30a HIGHGATE ROAD

30a Highgate Road, London NW5 1NS
for LONDON BUILDINGS (HIGHGATE) Ltd.

Title
**EAST BLOCK WEST ELEVATION
GENERAL ARRANGEMENT**

Job Code Drawing No. Revision status : FOR
1102 -A-51 b PRELIMINARY

Date Scale
20.03.2012 1:50 @ A1, 1:100 @ A3

zinc roof


painted timber boarding

decorative metal balustrades


obscure glazing to lower pains to prevent overlooking

painted timber boarding




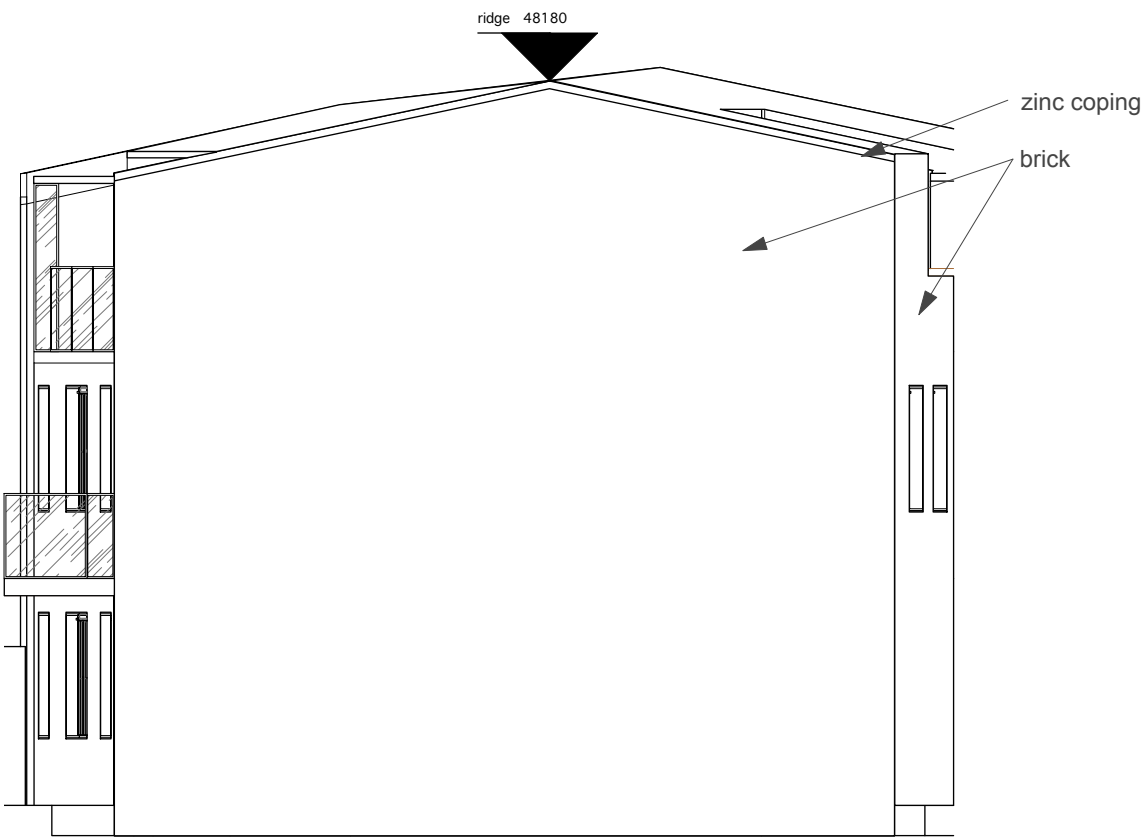


ELEVATION A52-1 SOUTH END EAST BLOCK

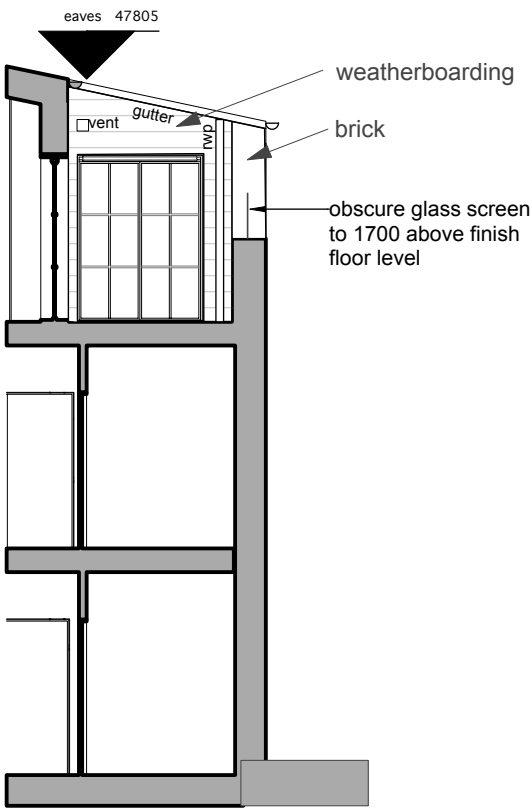


ELEVATION A52-2 OUTSIDE TERRACE - UNIT 7

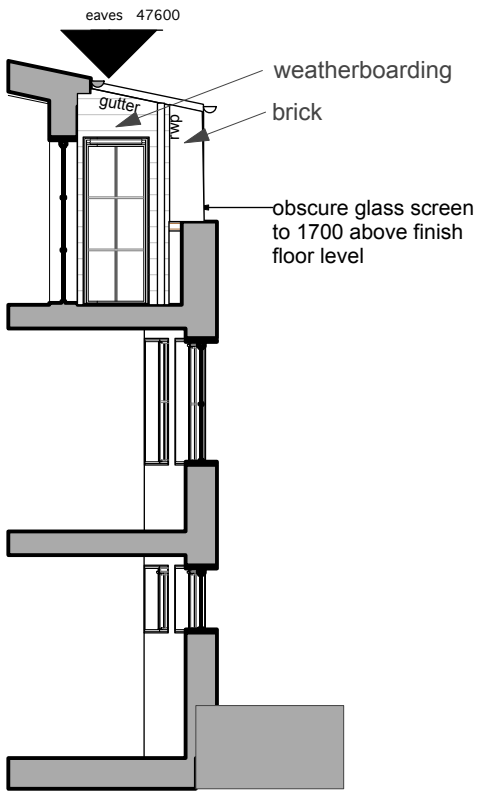

ELEVATION A52-3 OUTSIDE TERRACE - UNIT 8

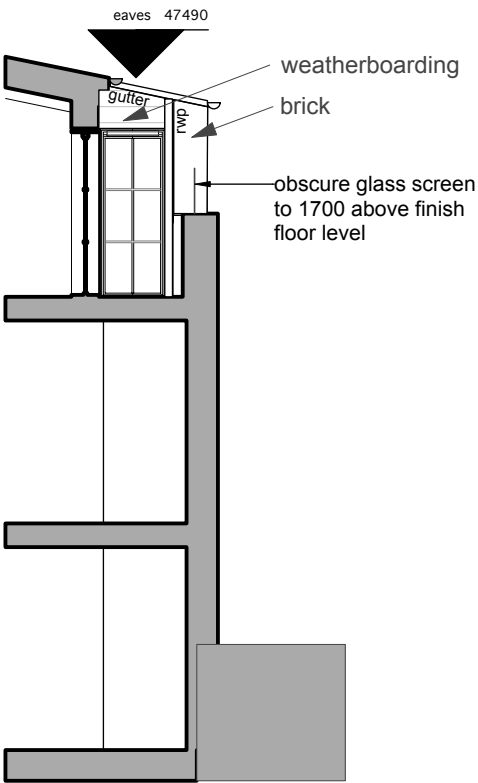

ELEVATION A52-4 OUTSIDE TERRACE - UNIT 9

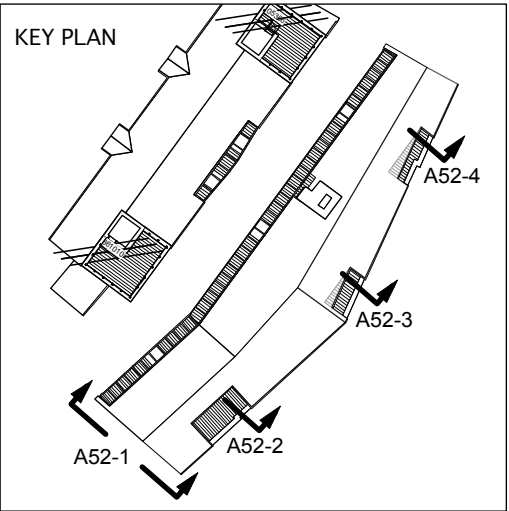

A	AS	First issue for comment	20.03.12	TED
Rev.	By	Description of Change	Date	Checked


General Notes
1) Do not scale from this drawing.
2) Written dimensions only to be used.
3) All dimensions are in millimetres.
4) These drawings shall be read in conjunction with all other relevant drawings, written instructions and specifications.
5) Any discrepancies or inconsistencies must be reported to the architect immediately.
© CHASSAY STUDIO Ltd 2012

CHASSAY
studio
108 Palace Gardens Terrace, London W8 4RT
t. 0207 243 1516 www.chassaystudio.com


30a HIGHGATE ROAD
30a Highgate Road, London NW5 1NS
for LONDON BUILDINGS (HIGHGATE) Ltd.

Title
**EAST BLOCK SOUTH ELEVATION
GENERAL ARRANGEMENT**

Job Code Drawing No. Revision status : FOR
1102 -A-52 a PRELIMINARY
Date Scale
20.03.2012 1:50 @ A1, 1:100 @ A3

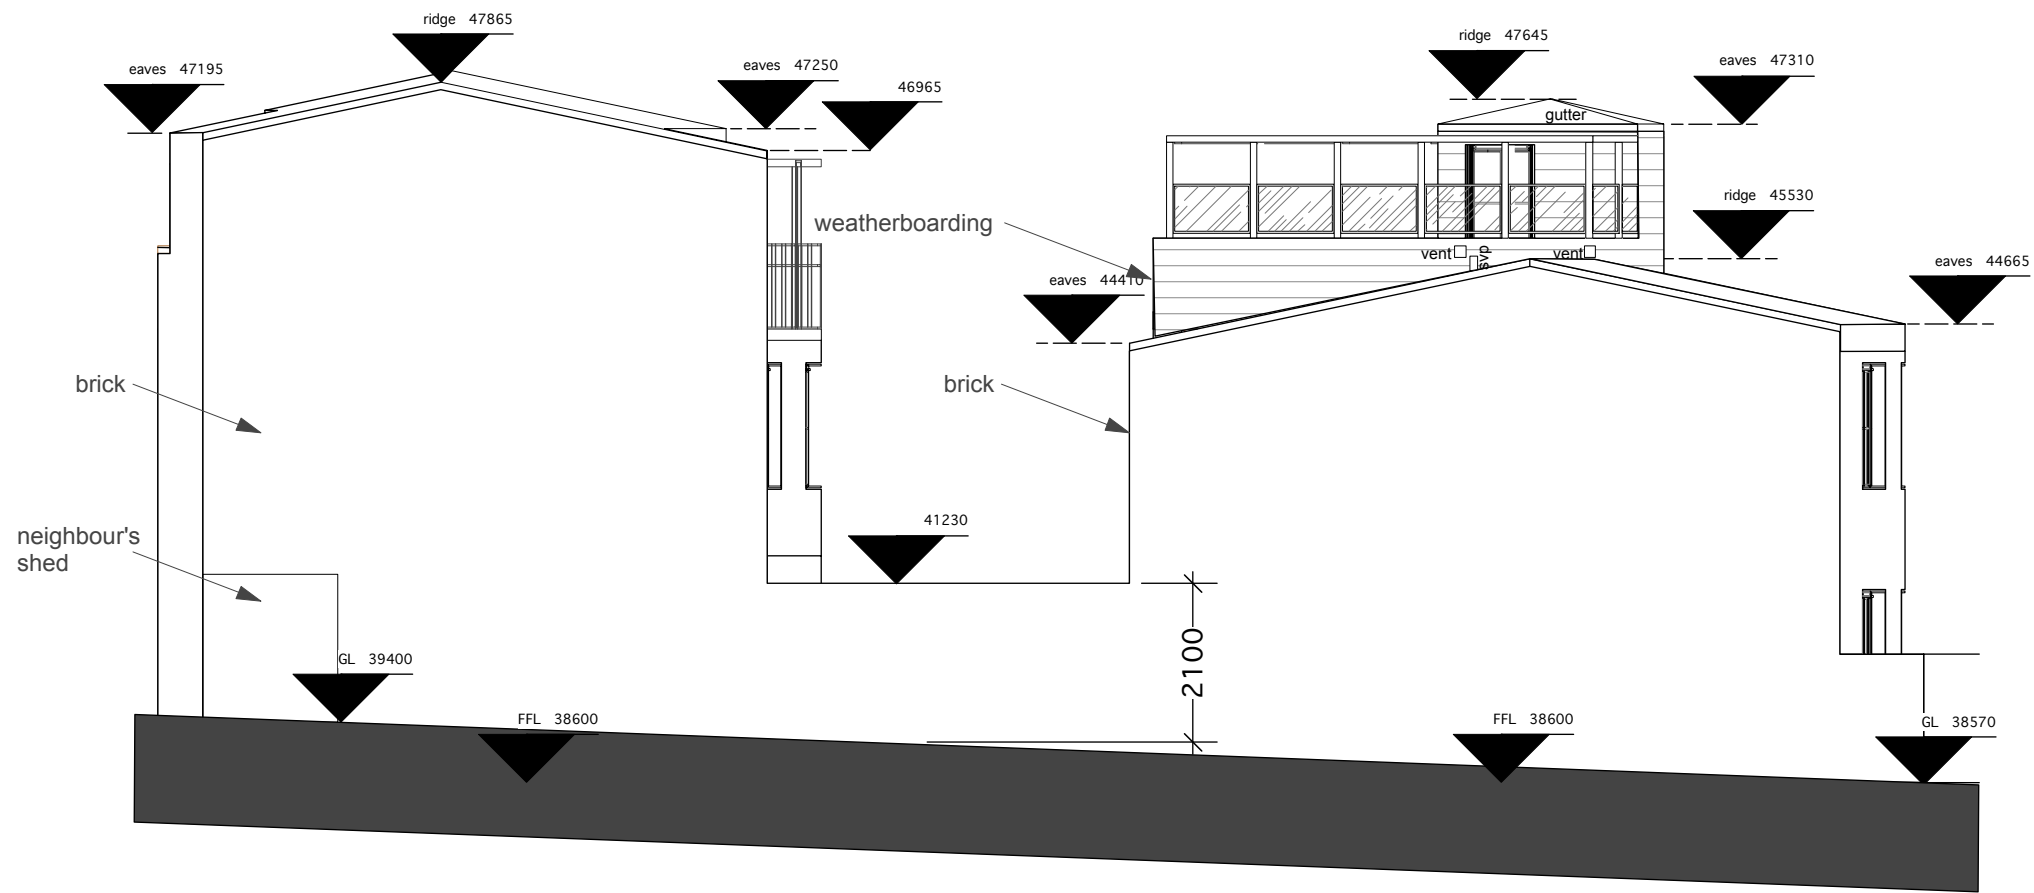

KEY PLAN

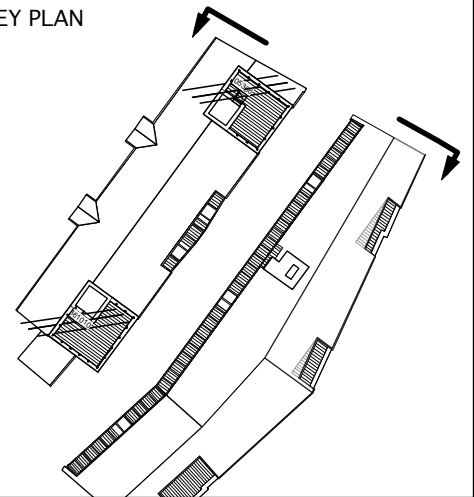

Rev.	By	Description of Change	Date	Checked
B	TD	stair tower roofs raised 250mm	11.04.12	TED
A	AS	First issue for comment	20.03.12	TED

General Notes

- 1) Do not scale from this drawing.
- 2) Written dimensions only to be used.
- 3) All dimensions are in millimetres.
- 4) These drawings shall be read in conjunction with all other relevant drawings, written instructions and specifications.
- 5) Any discrepancies or inconsistencies must be reported to the architect immediately.

© CHASSAY STUDIO Ltd 2012

CHASSAY
studio

108 Palace Gardens Terrace, London W8 4RT
t. 0207 243 1516 www.chassaystudio.com

30a HIGHGATE ROAD

30a Highgate Road, London NW5 1NS
for LONDON BUILDINGS (HIGHGATE) Ltd.

Title


**NORTH ELEVATIONS
GENERAL ARRANGEMENT**

Job Code Drawing No. Revision status : FOR

1102 -A-53 b PRELIMINARY

Date Scale

20.03.2012 1:50 @ A1, 1:100 @ A3

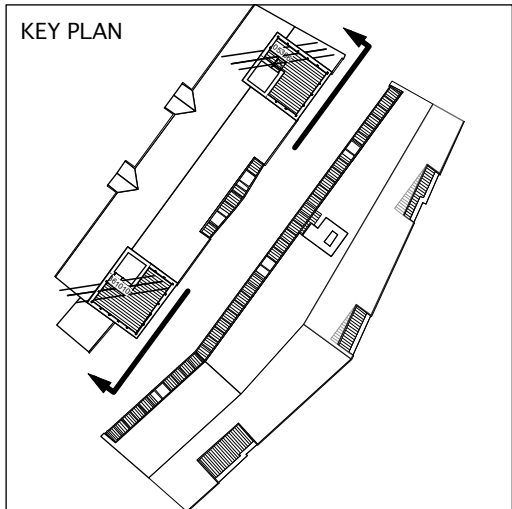

Rev.	By	Description of Change	Date	Checked
B	TD	stair tower roofs raised 250mm	11.04.12	TED
A	AS	First issue for comment	20.03.12	TED

General Notes

- 1) Do not scale from this drawing.
- 2) Written dimensions only to be used.
- 3) All dimensions are in millimetres.
- 4) These drawings shall be read in conjunction with all other relevant drawings, written instructions and specifications.
- 5) Any discrepancies or inconsistencies must be reported to the architect immediately.

© CHASSAY STUDIO Ltd 2012

CHASSAY
studio

108 Palace Gardens Terrace, London W8 4RT
t. 0207 243 1516 www.chassaystudio.com



30a HIGHGATE ROAD

30a Highgate Road, London NW5 1NS
for LONDON BUILDINGS (HIGHGATE) Ltd.

Title

**WEST BLOCK EAST ELEVATION
GENERAL ARRANGEMENT**

Job Code	Drawing No.	Revision	status : FOR
1102	-A-54	b	PRELIMINARY
Date	Scale		
20.03.2012	1:50 @ A1, 1:100 @ A3		

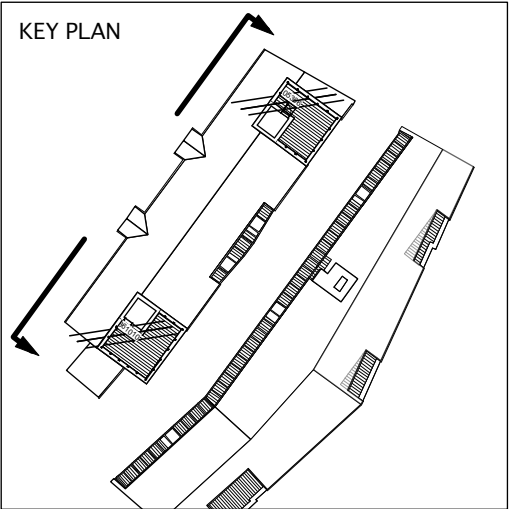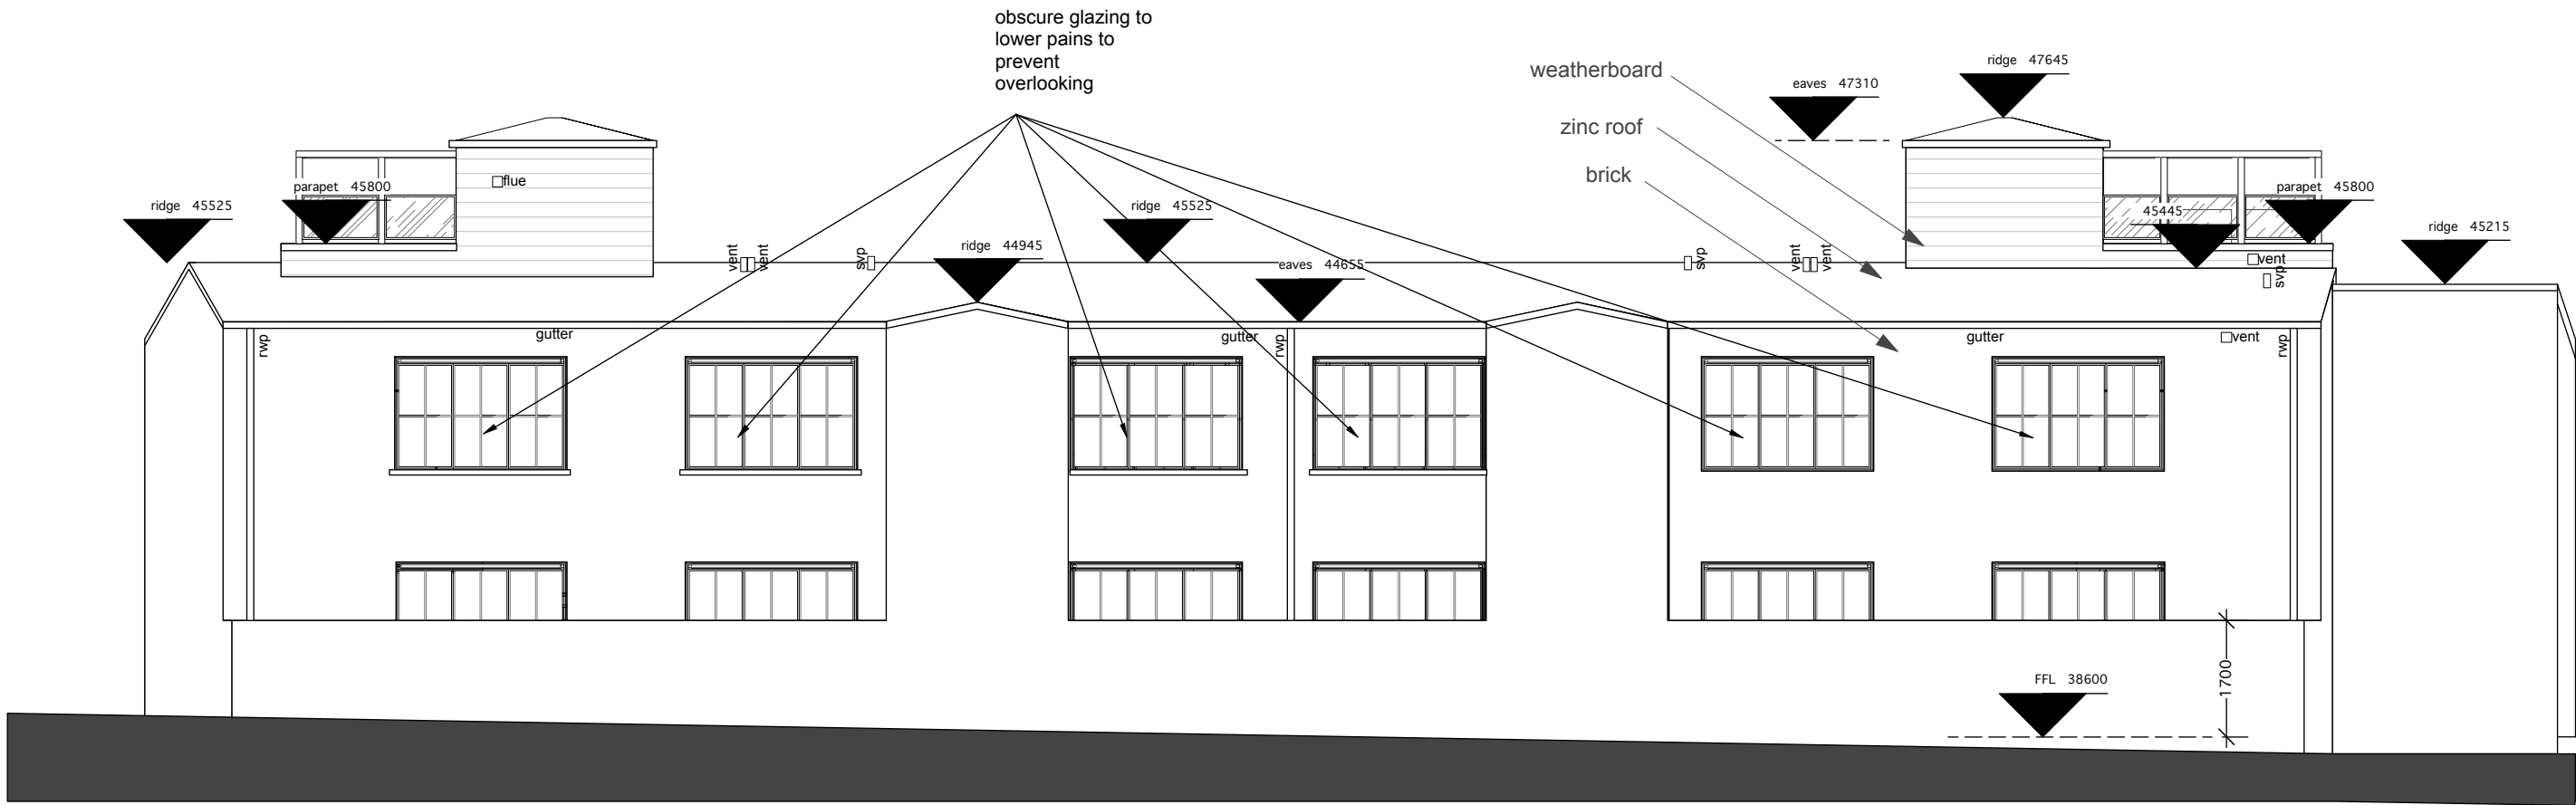

B	TD	stair tower roofs raised 250mm	11.04.12	TED
A	AS	First issue for comment	20.03.12	TED
Rev.	By	Description of Change	Date	Checked

General Notes
1) Do not scale from this drawing.
2) Written dimensions only to be used.
3) All dimensions are in millimetres.
4) These drawings shall be read in conjunction with all other relevant drawings, written instructions and specifications.
5) Any discrepancies or inconsistencies must be reported to the architect immediately.
© CHASSAY STUDIO Ltd 2012


CHASSAY
studio
108 Palace Gardens Terrace, London W8 4RT
t. 0207 243 1516 www.chassaystudio.com

30a HIGHGATE ROAD
30a Highgate Road, London NW5 1NS
for LONDON BUILDINGS (HIGHGATE) Ltd.


Title
**WEST BLOCK WEST ELEVATION
GENERAL ARRANGEMENT**

Job Code Drawing No. Revision status : FOR
1102 -A-55 b PRELIMINARY


Date Scale
20.03.2012 1:50 @ A1, 1:100 @ A3

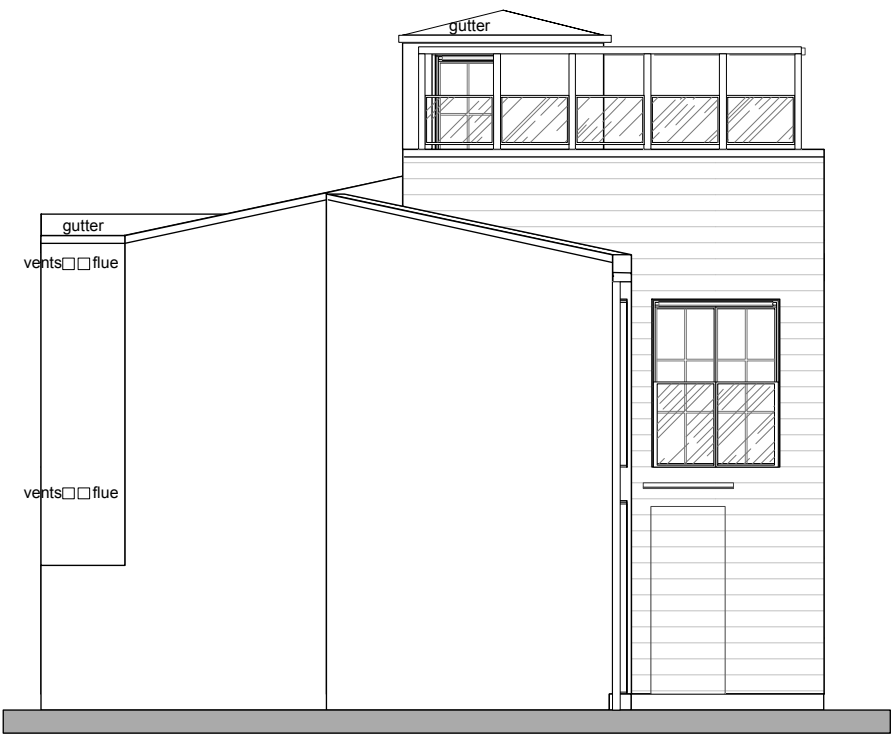


ELEVATION A56-1 SOUTH END WEST BLOCK

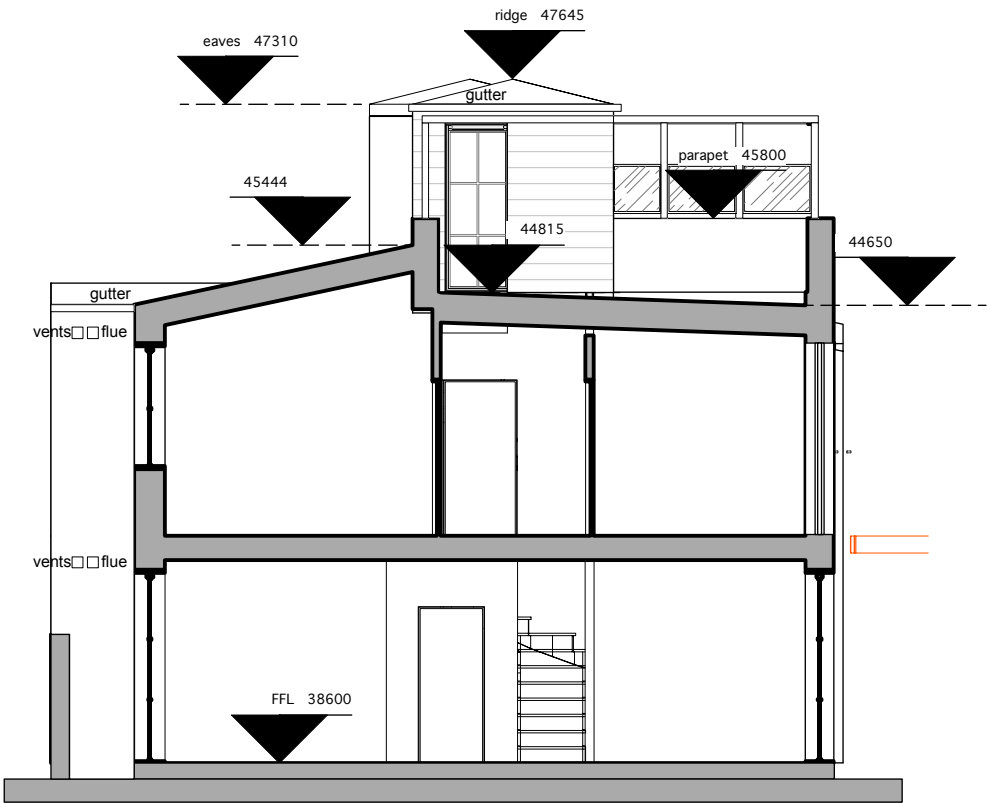

ELEVATION A56-2 INSIDE ROOF GARDEN & BACK GARDENS

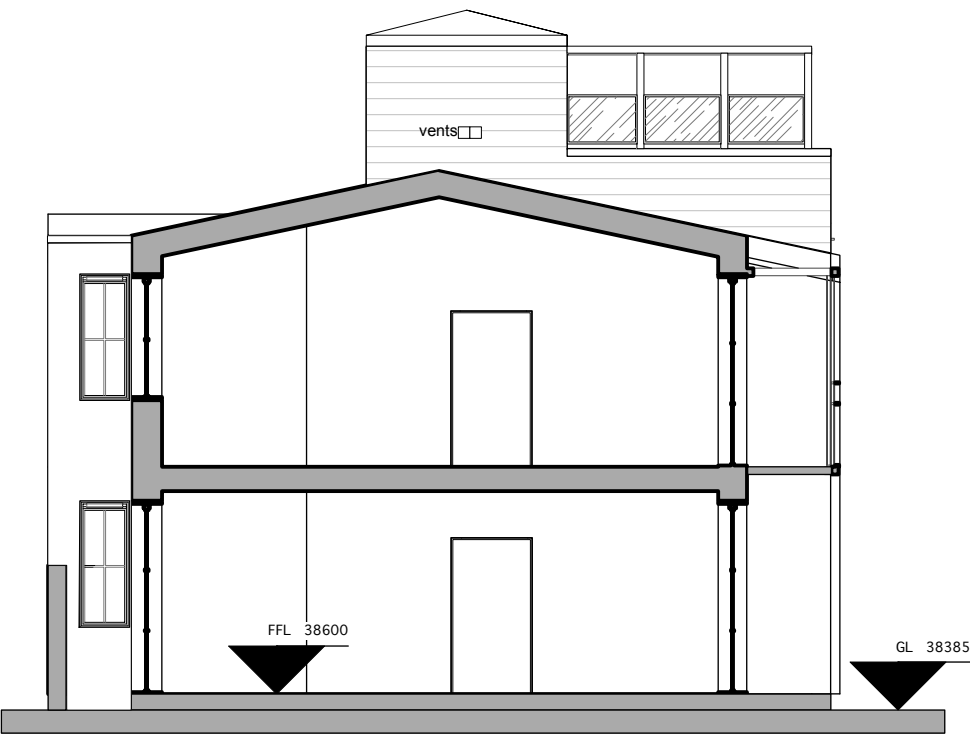

ELEVATION A56-3 OUTIDE ROOF GARDEN & INSIDE ACCESS BALCONY

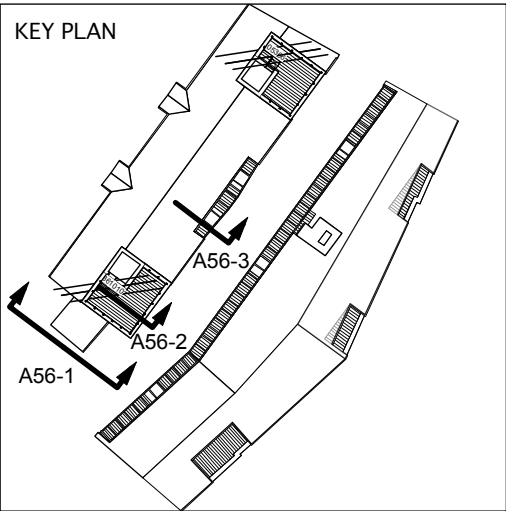

A	AS	First issue for comment	20.03.12	TED
Rev.	By	Description of Change	Date	Checked


General Notes
1) Do not scale from this drawing.
2) Written dimensions only to be used.
3) All dimensions are in millimetres.
4) These drawings shall be read in conjunction with all other relevant drawings, written instructions and specifications.
5) Any discrepancies or inconsistencies must be reported to the architect immediately.
© CHASSAY STUDIO Ltd 2012

CHASSAY
studio
108 Palace Gardens Terrace, London W8 4RT
t. 0207 243 1516 www.chassaystudio.com

30a HIGHGATE ROAD
30a Highgate Road, London NW5 1NS
for LONDON BUILDINGS (HIGHGATE) Ltd.

Title
**WEST BLOCK SOUTH ELEVATION
GENERAL ARRANGEMENT**


Job Code	Drawing No.	Revision	status : FOR
1102 -A-56	a	PRELIMINARY	
Date	Scale		
20.03.2012	1:50 @ A1, 1:100 @ A3		

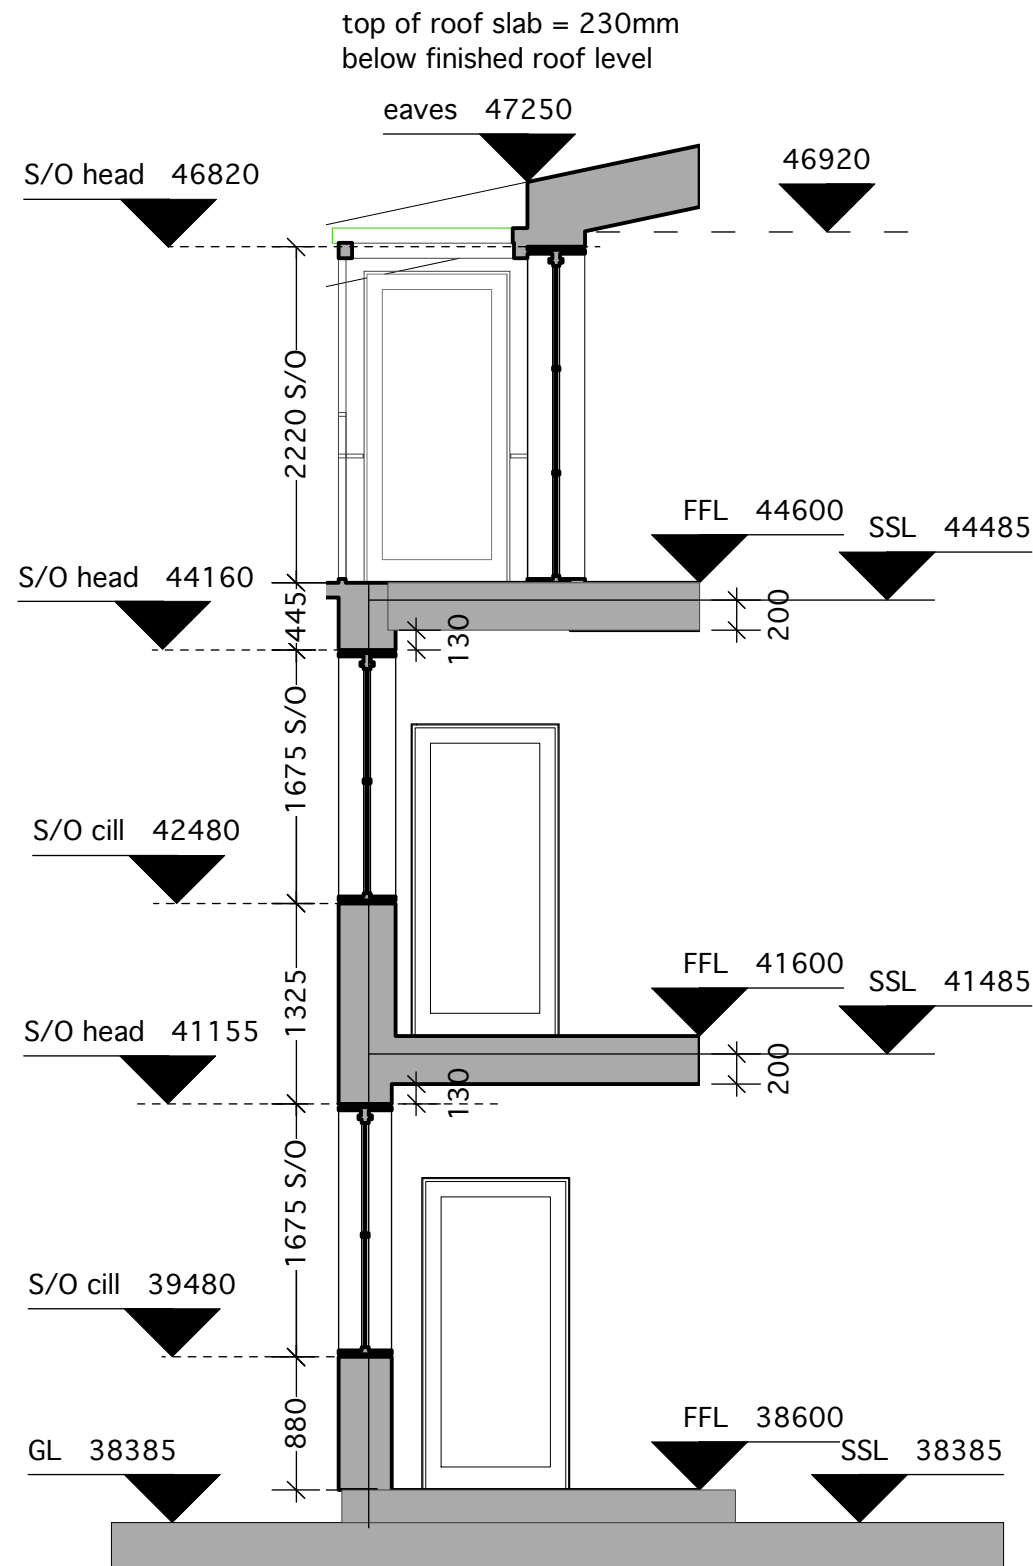


SECTION A60-1 TO COURTYARD

top of roof slab = 230mm below finished roof level

eaves level varies but each section is level and projects beyond windows as necessary - see elevations

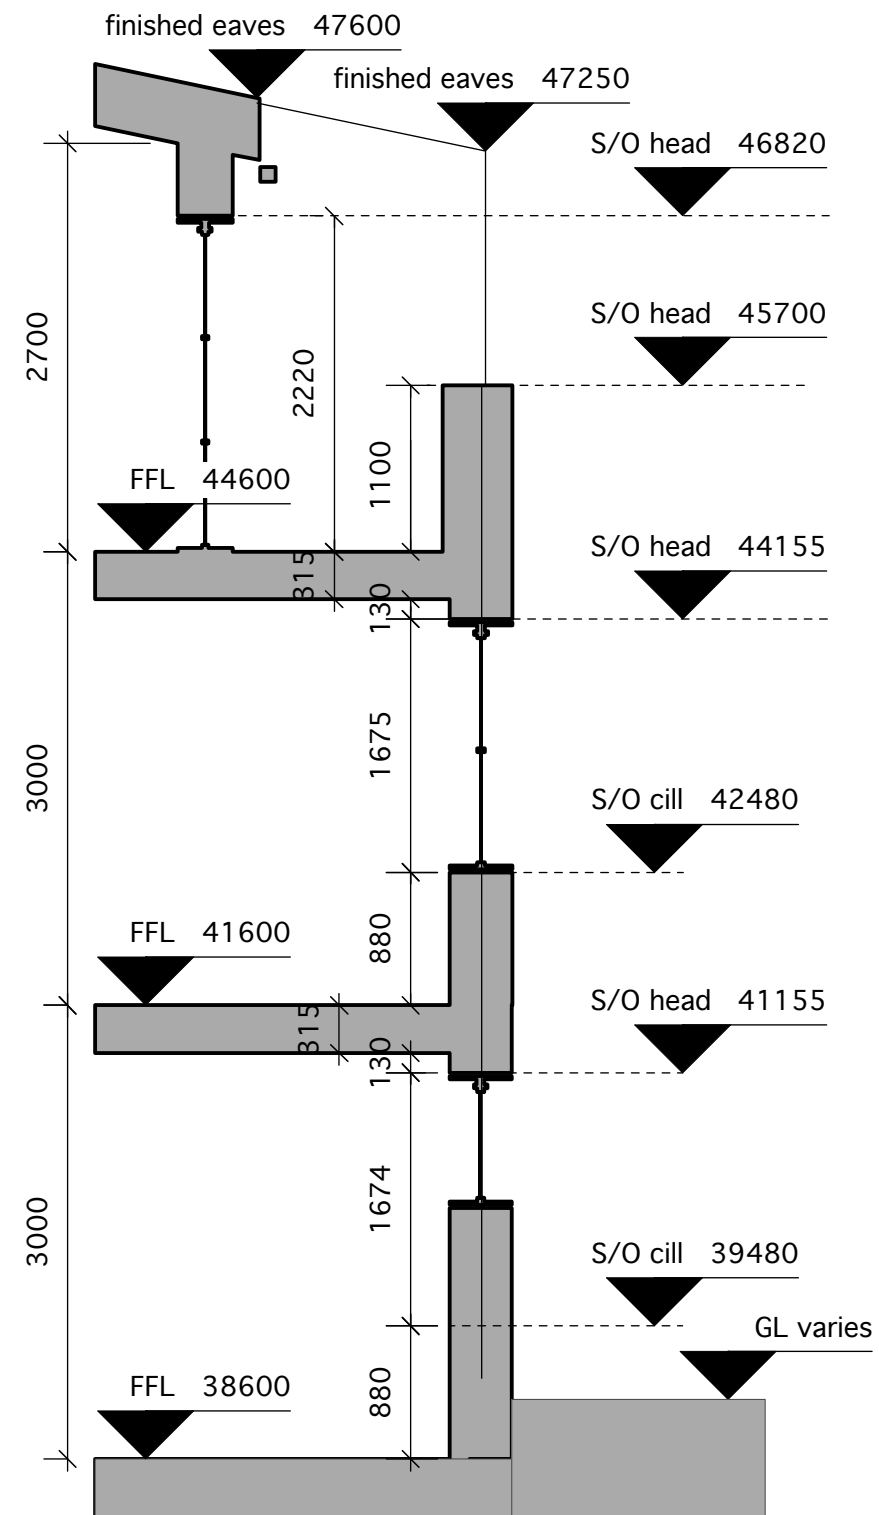

SECTION A58-2 TO EASTERN BOUNDARY

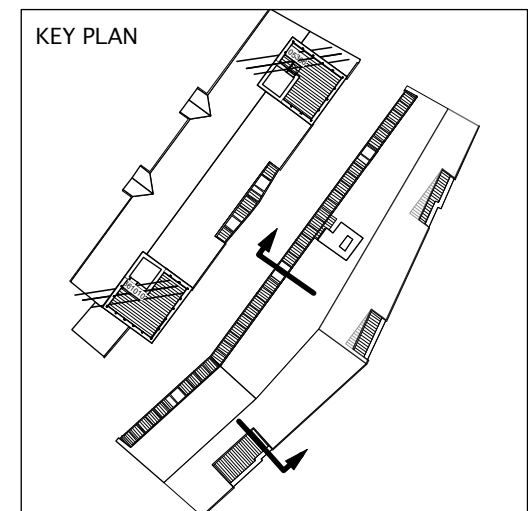

Rev.	By	Description of Change	Date	Checked
B	TD	Slab level raised 35mm to be 215 below FFL	11.04.12	
A	AS	First issue for comment	20.03.12	TED

General Notes

- 1) Do not scale from this drawing.
- 2) Written dimensions only to be used.
- 3) All dimensions are in millimetres.
- 4) These drawings shall be read in conjunction with all other relevant drawings, written instructions and specifications.
- 5) Any discrepancies or inconsistencies must be reported to the architect immediately.

© CHASSAY STUDIO Ltd 2012

CHASSAY
studio


108 Palace Gardens Terrace, London W8 4RT
t. 0207 243 1516 www.chassaystudio.com

30a HIGHGATE ROAD
30a Highgate Road, London NW5 1NS
for LONDON BUILDINGS (HIGHGATE) Ltd.


Title
EAST BLOCK ROD SECTIONS

Job Code Drawing No. Revision status : FOR
1102 -A-60 b PRELIMINARY


Date Scale
20.03.2012 1:25 @ A1, 1:50 @ A3

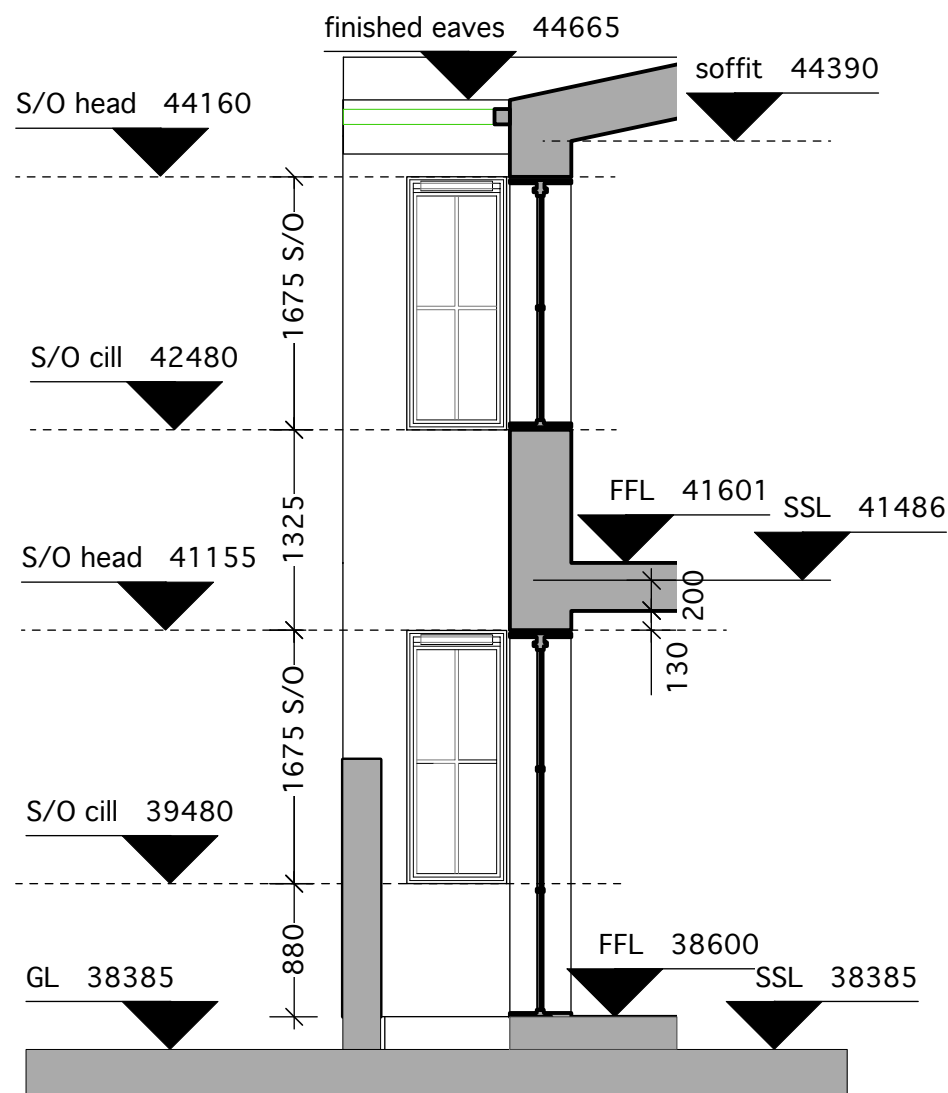

SECTION A56-2 TO WESTERN BOUNDARY

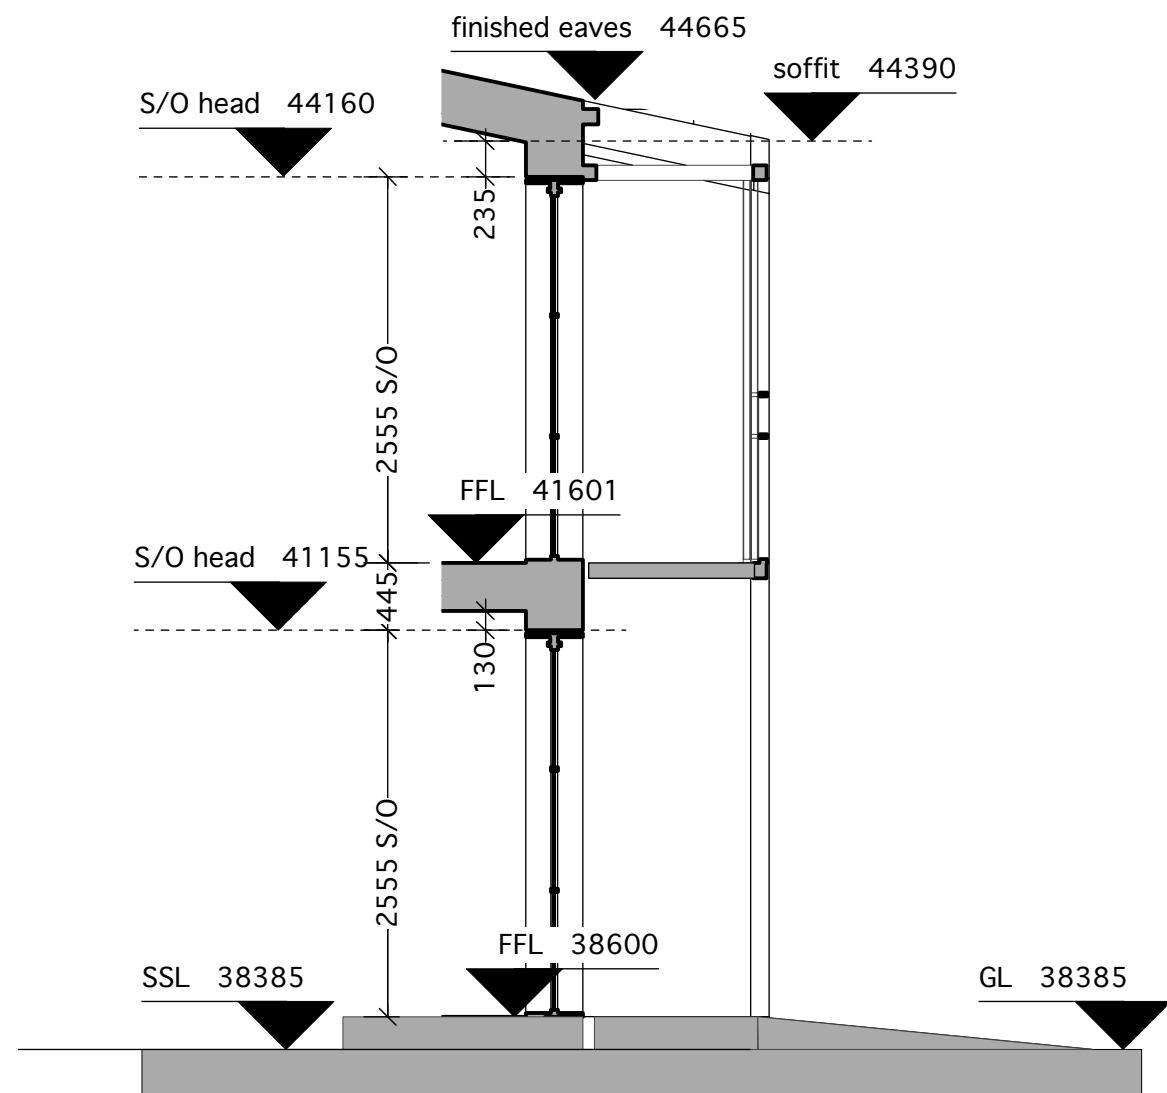

SECTION A56-2 TO COURTYARD

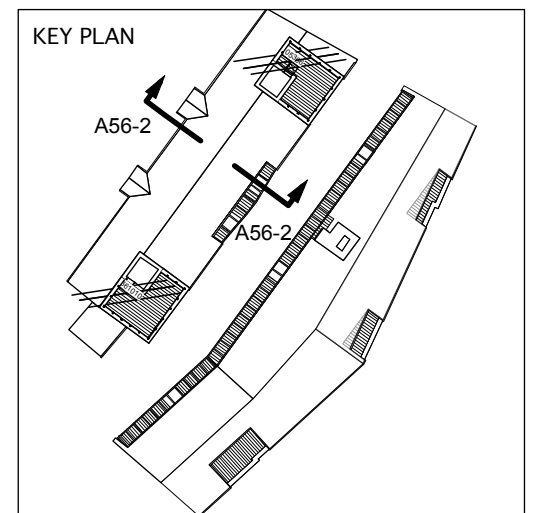

A	AS	First issue for comment	20.03.12	TED	
Rev.	By	Description of Change	Date	Checked	

General Notes

- 1) Do not scale from this drawing.
- 2) Written dimensions only to be used.
- 3) All dimensions are in millimetres.
- 4) These drawings shall be read in conjunction with all other relevant drawings, written instructions and specifications.
- 5) Any discrepancies or inconsistencies must be reported to the architect immediately.

© CHASSAY STUDIO Ltd 2012

CHASSAY
studio

108 Palace Gardens Terrace, London W8 4RT
t. 0207 243 1516 www.chassaystudio.com

30a HIGHGATE ROAD

30a Highgate Road, London NW5 1NS
for LONDON BUILDINGS (HIGHGATE) Ltd.

Title

WEST BLOCK ROD SECTIONS

Job Code	Drawing No.	Revision	status : FOR
1102 -A-61	a		PRELIMINARY
Date	Scale		
20.03.2012	1:50 @ A1, 1:100 @ A3		