

A	AS	First issue for comment	05.04.12	TED
Rev.	By	Description of Change	Date	Checked


**General Notes**  
1) Do not scale from this drawing.  
2) Written dimensions only to be used.  
3) All dimensions are in millimetres.  
4) These drawings shall be read in conjunction with all other relevant drawings, written instructions and specifications.  
5) Any discrepancies or inconsistencies must be reported to the architect immediately.  
© CHASSAY STUDIO Ltd 2012

**CHASSAY**  
studio  
108 Palace Gardens Terrace,  
London W8 4RT  
t. 0207 243 1516

www.chassaystudio.com  
**30a HIGHGATE ROAD**  
30a Highgate Road, London NW5 1NS  
for LONDON BUILDINGS (HIGHGATE) Ltd.

Title  
**SECOND FLOOR WEST PLAN  
GENERAL ARRANGEMENT**

Job Code	Drawing No.	Revision	status : FOR
<b>1102 -A-25</b>	<b>a</b>	<b>PRELIMINARY</b>	
Date	Scale		
05.04.2012	1:50 @ A1, 1:100 @ A3		

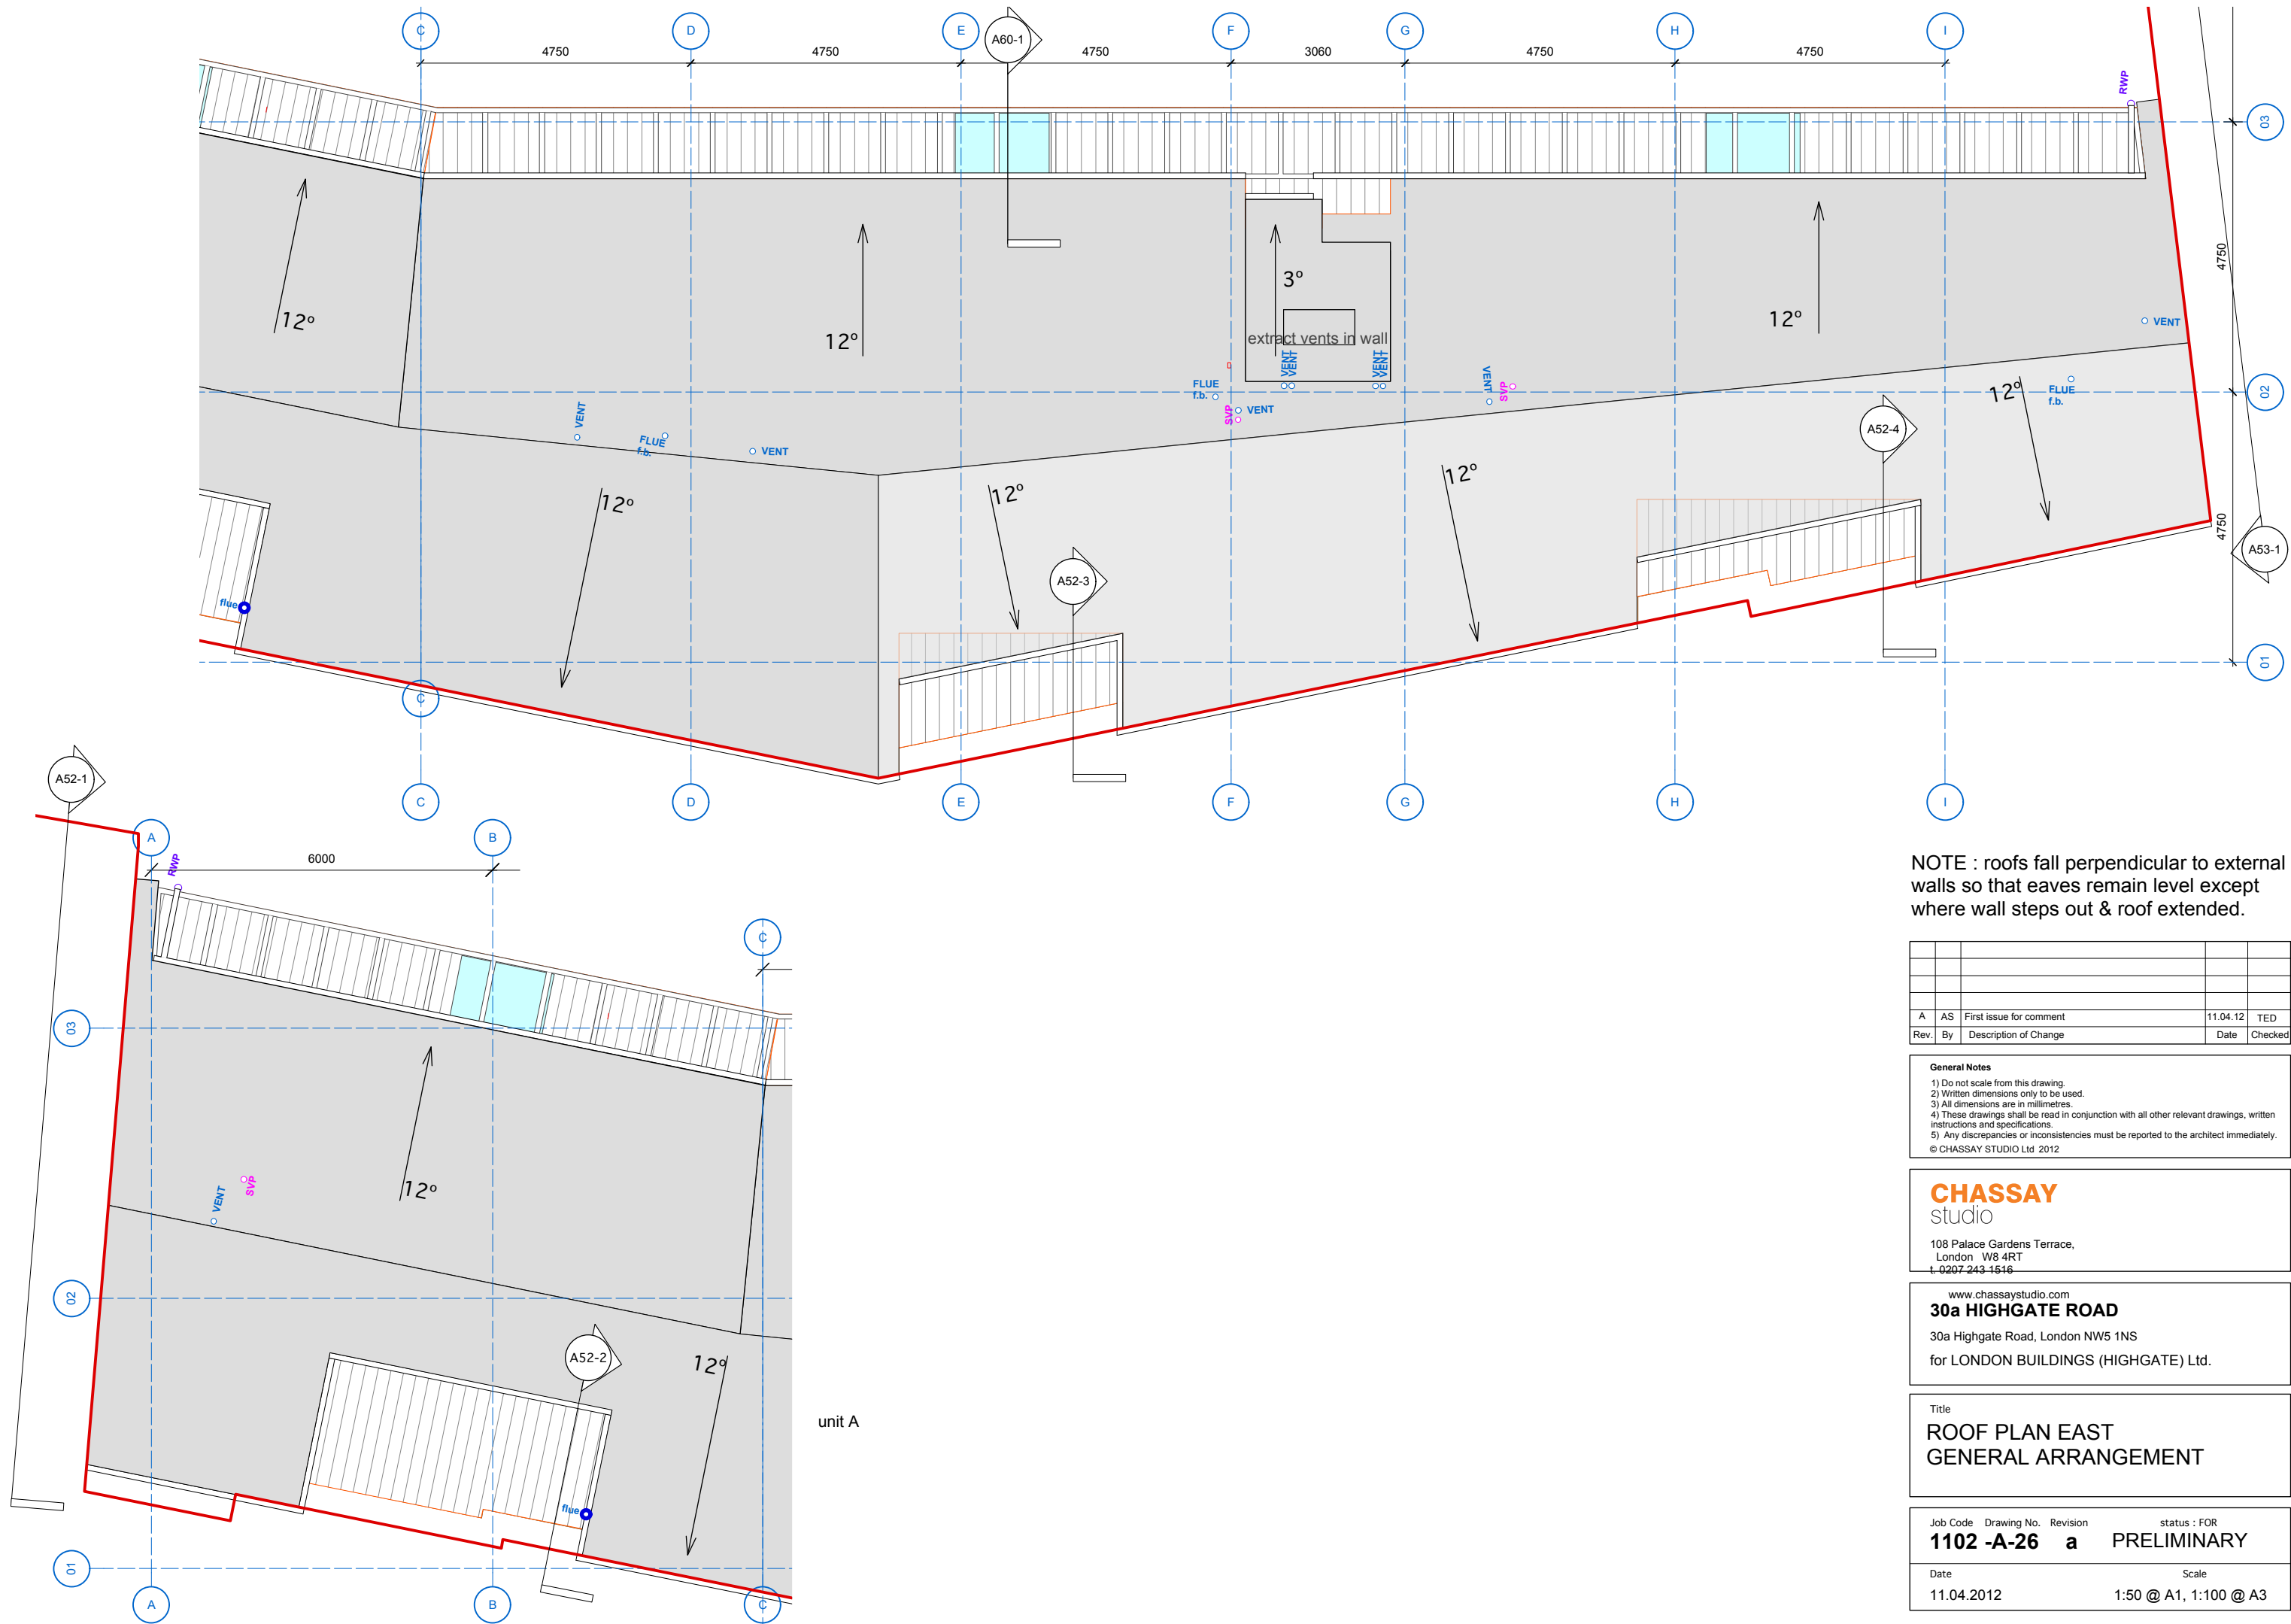

NOTE : roofs fall perpendicular to external walls so that eaves remain level except where wall steps out & roof extended.

A	AS	First issue for comment	11.04.12	TED
Rev.	By	Description of Change	Date	Checked

- General Notes**
- 1) Do not scale from this drawing.
  - 2) Written dimensions only to be used.
  - 3) All dimensions are in millimetres.
  - 4) These drawings shall be read in conjunction with all other relevant drawings, written instructions and specifications.
  - 5) Any discrepancies or inconsistencies must be reported to the architect immediately.
- © CHASSAY STUDIO Ltd 2012

**CHASSAY**  
studio  
108 Palace Gardens Terrace,  
London W8 4RT  
t. 0207 243 1516

www.chassaystudio.com  
**30a HIGHGATE ROAD**  
30a Highgate Road, London NW5 1NS  
for LONDON BUILDINGS (HIGHGATE) Ltd.

Title  
**ROOF PLAN EAST  
GENERAL ARRANGEMENT**

Job Code	Drawing No.	Revision	status : FOR
<b>1102 -A-26</b>	<b>a</b>	<b>PRELIMINARY</b>	
Date	Scale		
11.04.2012	1:50 @ A1, 1:100 @ A3		