

CAROLYN SQUIRE
DIP ARCH RIBA
122 CHURCH WALK
LONDON N16 8QW

JOB NO: 1211/6

DATE: APRIL 12

TEL 020 7254 0624
FAX 020 7503 9769


SCALE: 1:50

PROJECT: 45A ROBERTSON ROAD
LONDON NW3

DRAWING: PROPOSED REAR + FLANK
ELEVATIONS



REAR ELEVATION

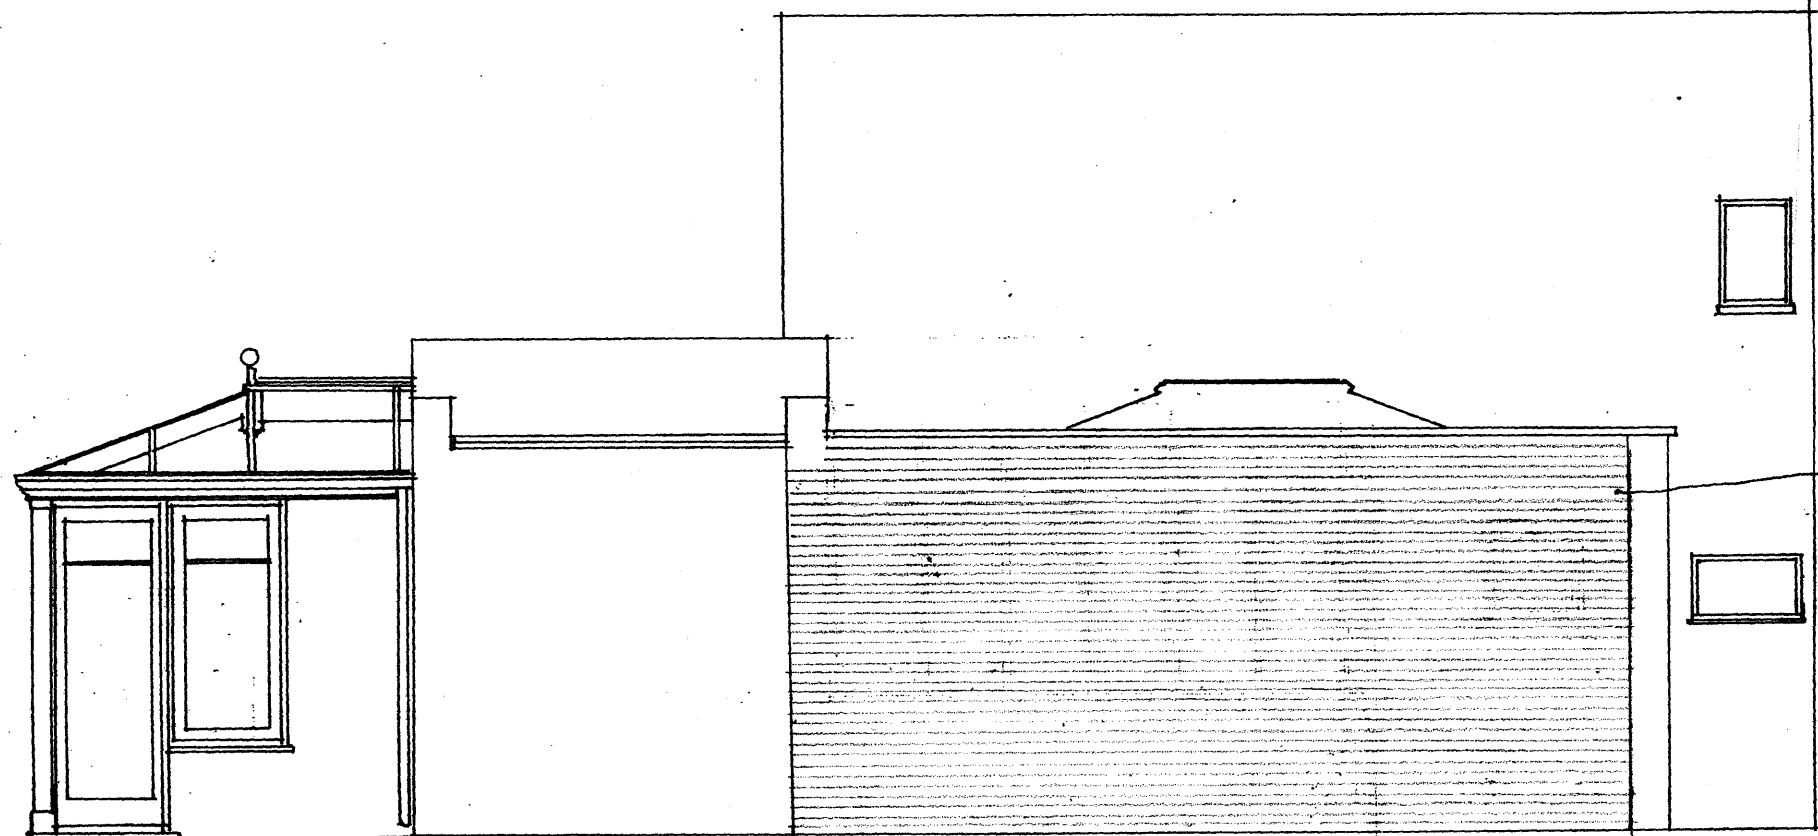

SOUTH ELEVATION