


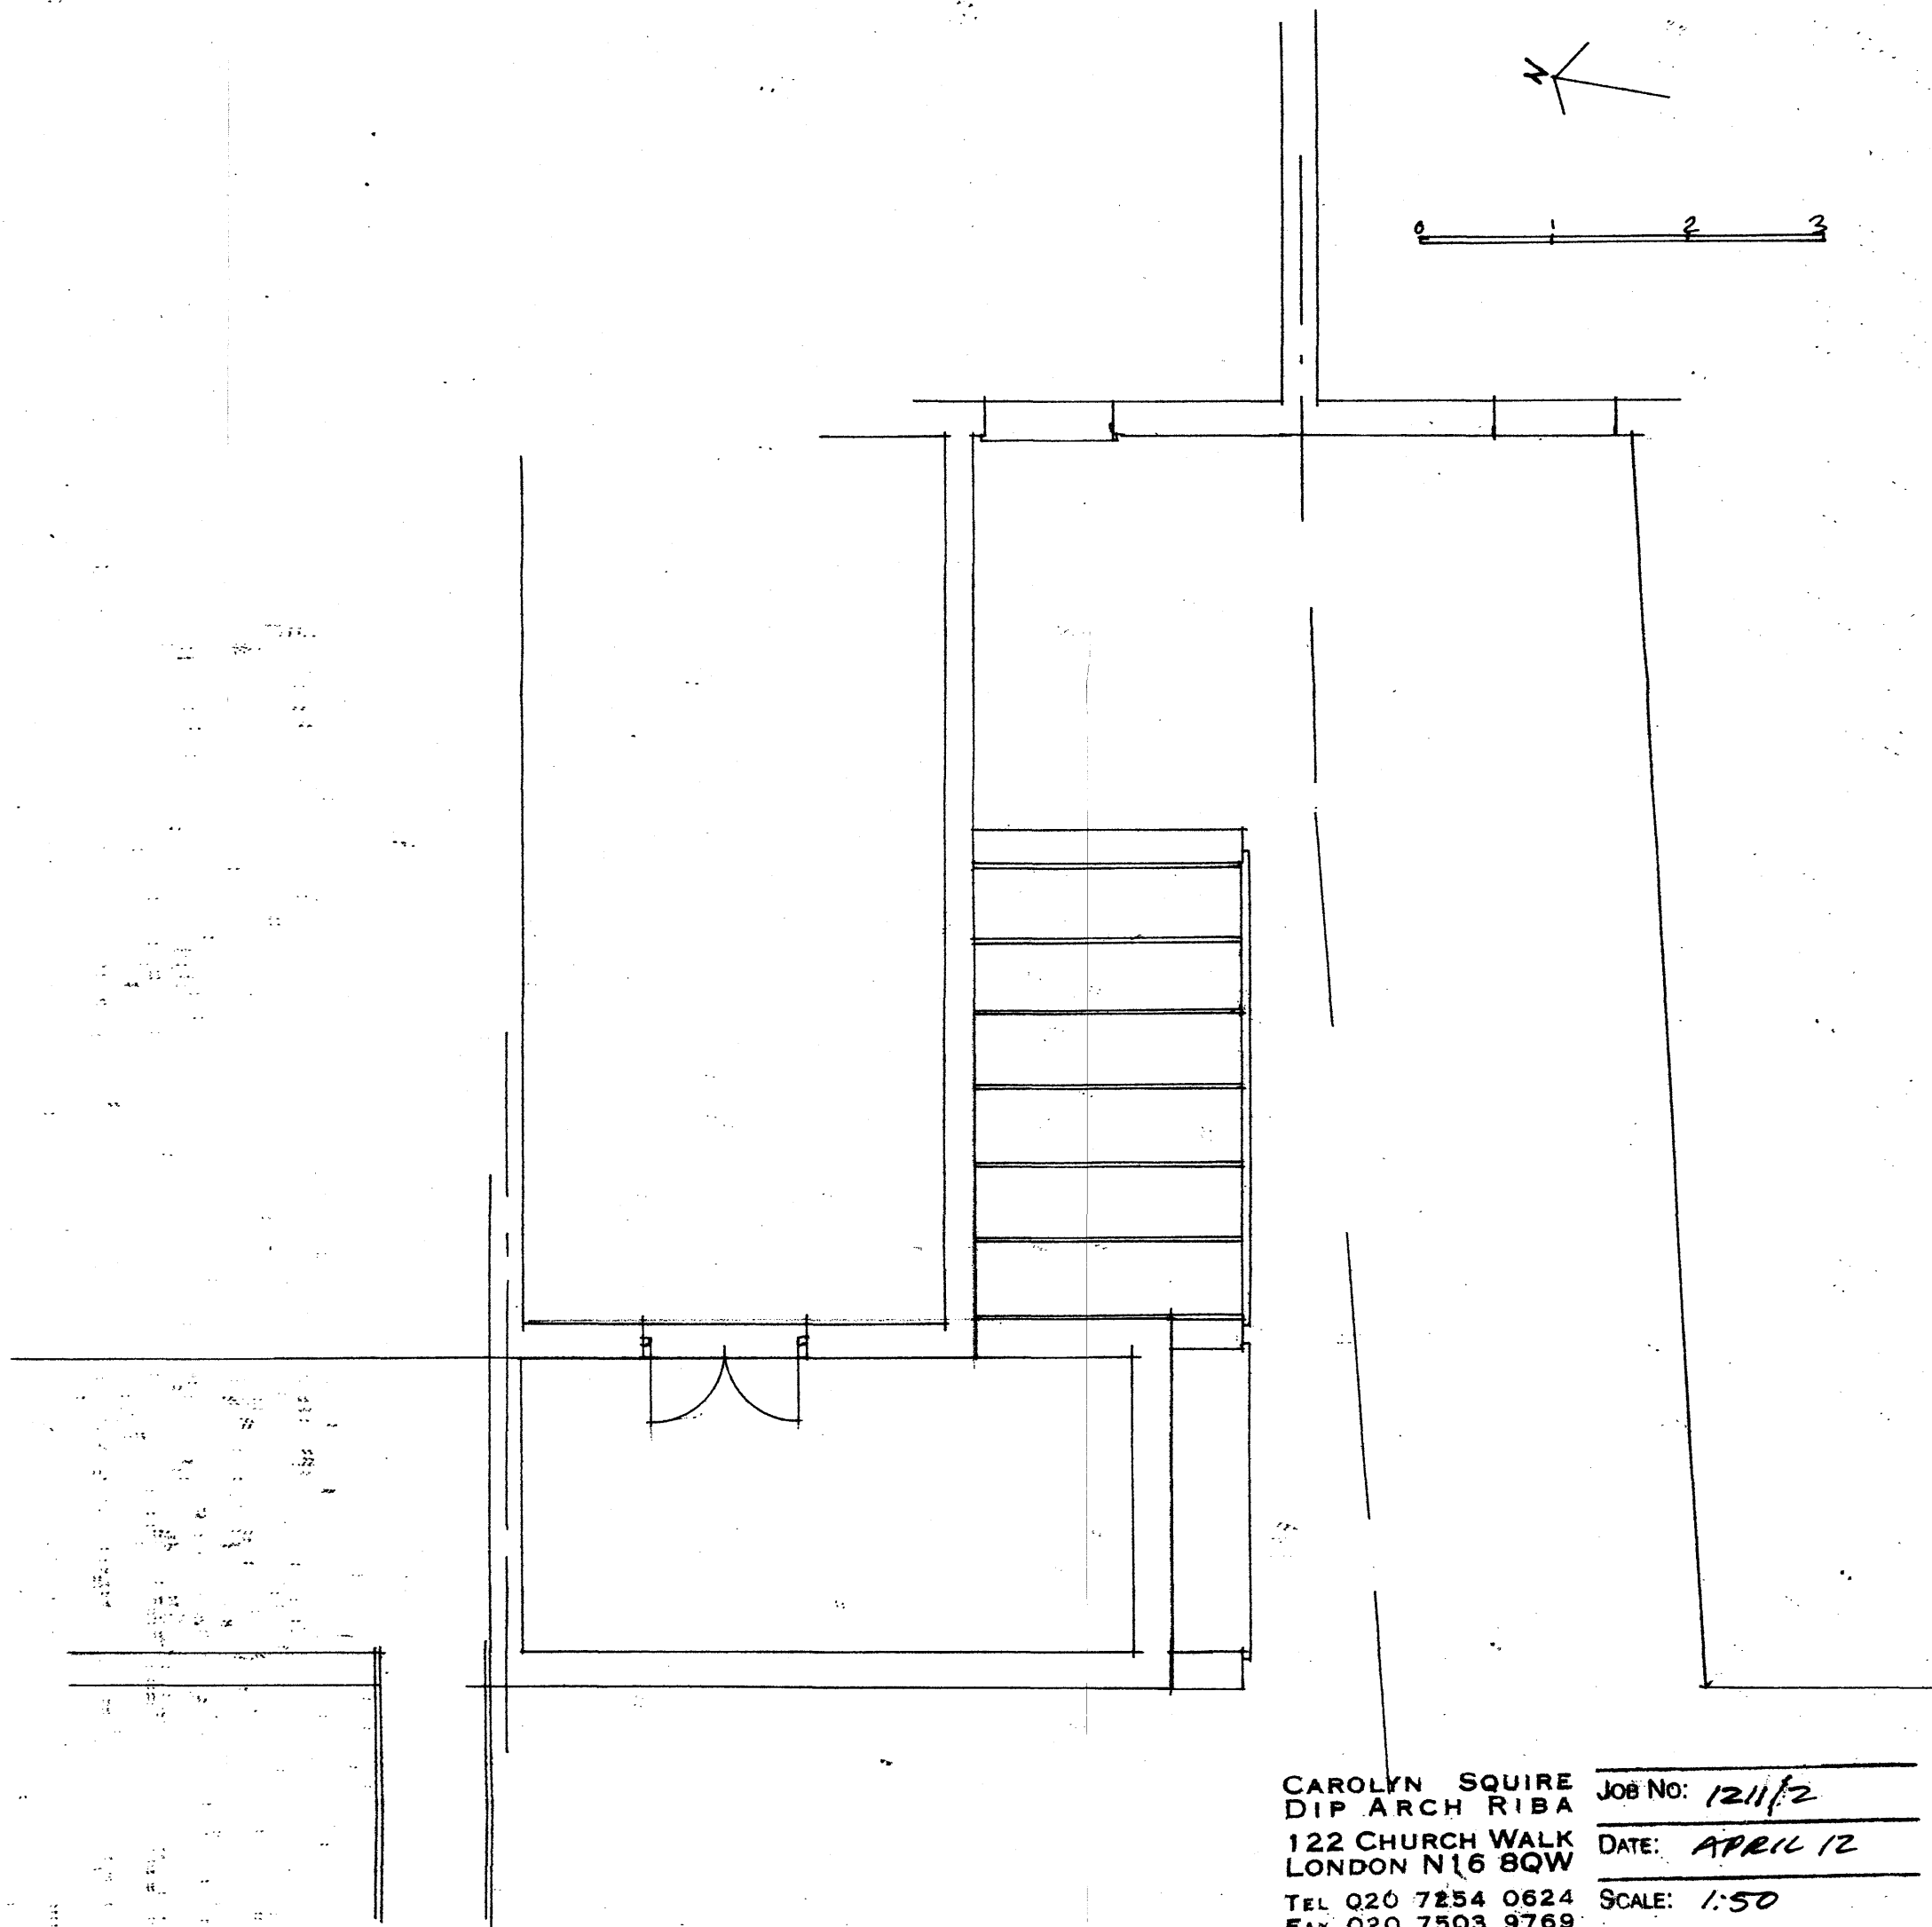

CAROLYN SQUIRE
DIP ARCH RIBA
122 CHURCH WALK
LONDON N16 8QW
TEL 020 7254 0624
FAX 020 7503 9769

JOB No: 1211/2

DATE: APRIL 12

SCALE: 1:50

PROJECT: 45A RODERICK ROAD
LONDON NW3

DRAWING: EXISTING FIRST FLOOR/
ROOF PLAN