



EXISTING

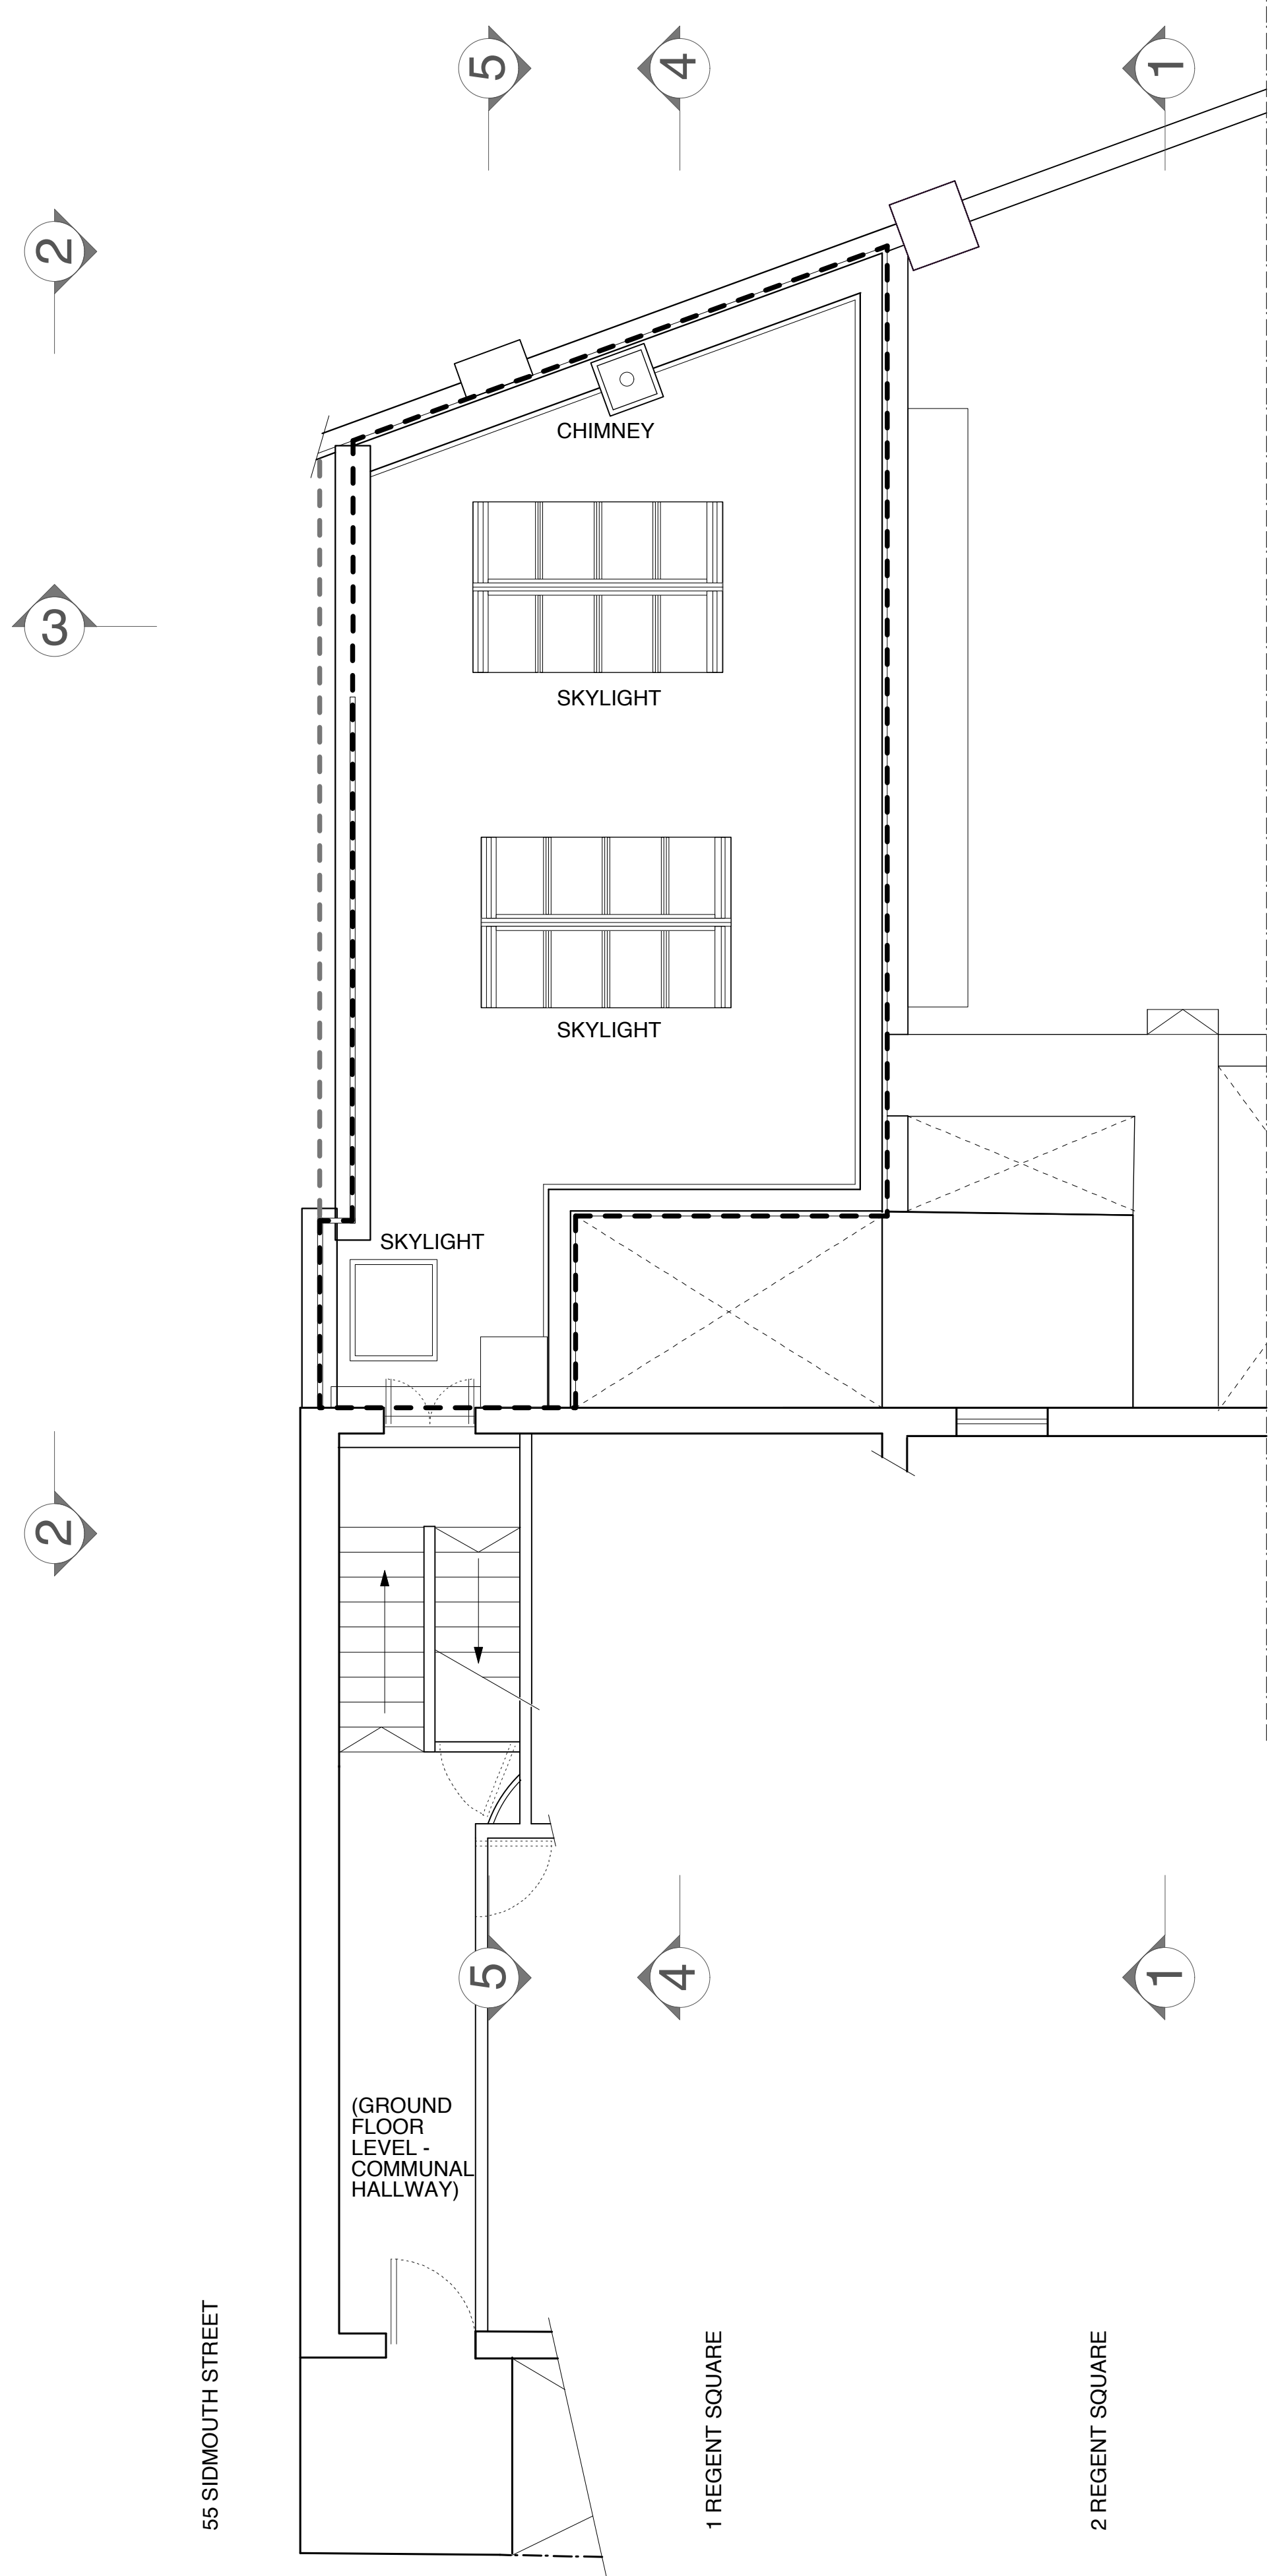


ROOF PLAN (Ground Floor Garden Room)

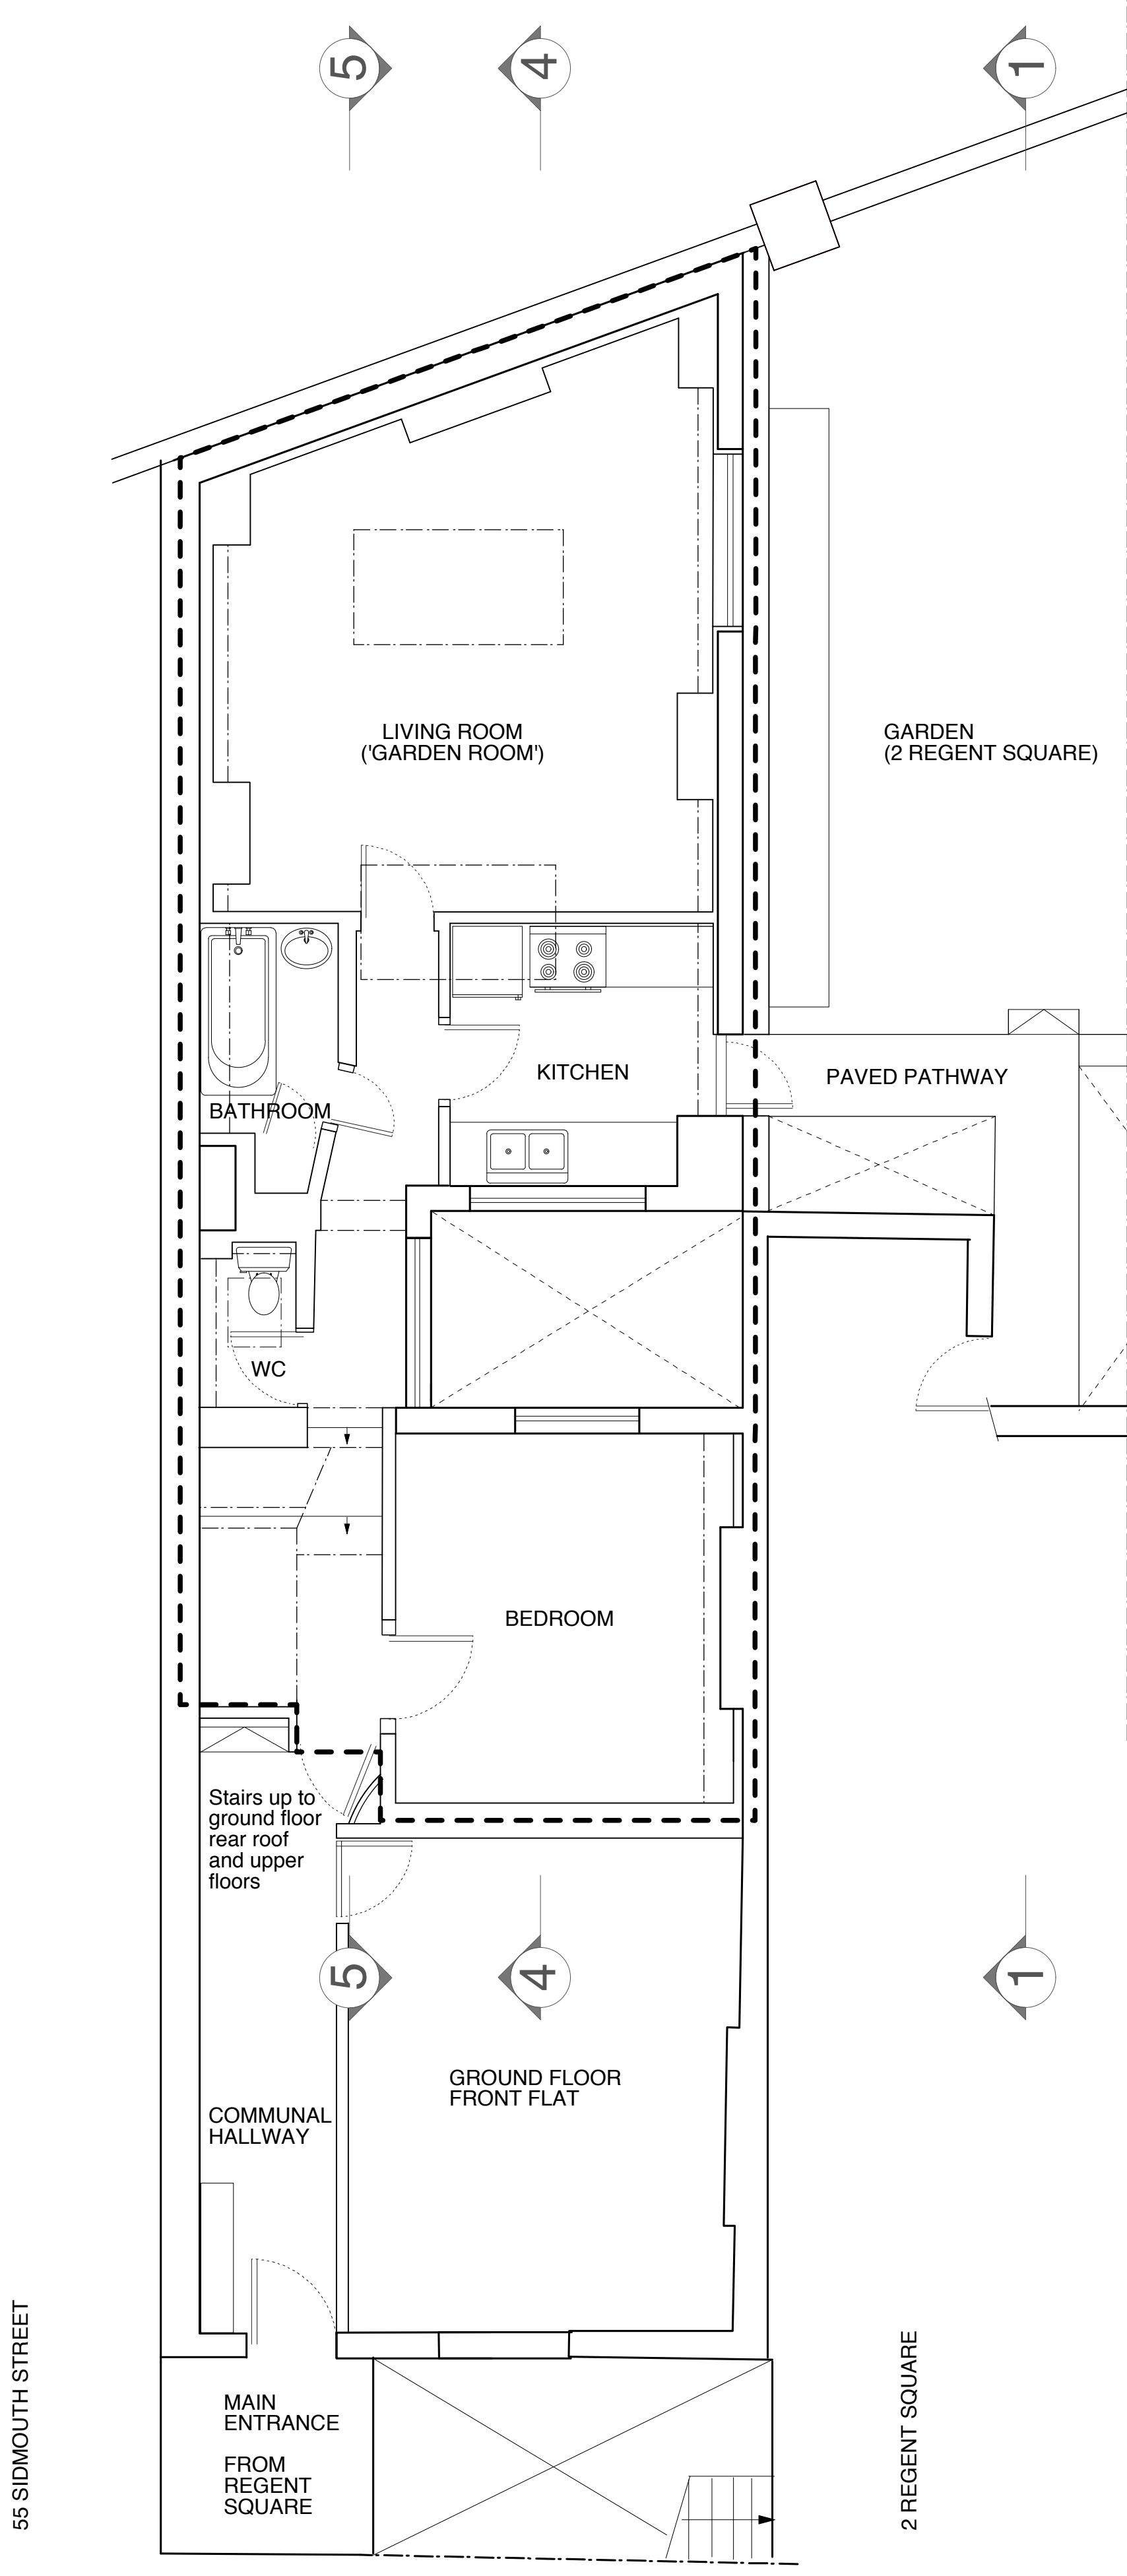

GROUND FLOOR PLAN

AS EXISTING

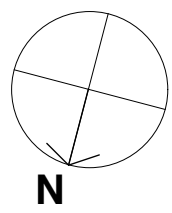

0m 5m 10m

NOTE:
CONSTRUCTION AND IMPLEMENTATION OF DESIGNS CONTAINED IN
THIS DRAWING IS THE RESPONSIBILITY OF THE CONTRACTOR.
EXECUTING THE PROJECT WHO MUST ENSURE THAT ALL LOCAL LAWS
AND REGULATIONS ARE COMPLIED WITH.
S.H. ARCHITECTS LTD. DOES NOT ACCEPT ANY RESPONSIBILITY.

S.H. ARCHITECTS LIMITED 17 POWIS MEWS LONDON W11 1JN TEL +44(0)20 7792 2631 FAX +44(0)20 7727 3328 mail@sophiehicks.com	
DRAWING: PLANS - EXISTING	
SCALE: 1:50@A1	
DATE: 01/FEB/10	
DRAWN: EB STATUS: PLANNING	
JOB NO: RS01	
CLIENT: -	
PROJECT: 1 REGENT SQUARE, Rear Ground Floor flat	
COPYRIGHT IS RESERVED.	
DRAWING No. RS01_100	REVISION -