


SOUTH ELEVATION

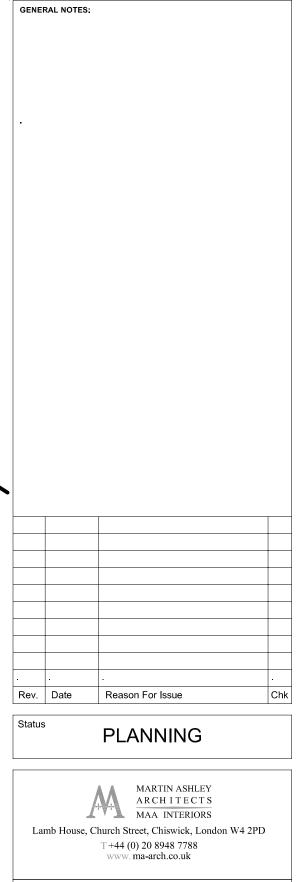

Client	HANLEY LIM	ITED		
Job	BEECHWOOD HOUSE RESTORATION AND IMPROVEMENTS			
Title	STANDBY GENERATOR SOUTH ELEVATION AS PROPOSED			
Date	20.04.12	Scale 1:10	0 @ A3	
Drawn By	SV	Checked By		
Drawing N 2191	umber -07/01/13	3		Revision

© Martin Ashley Architects 2011