




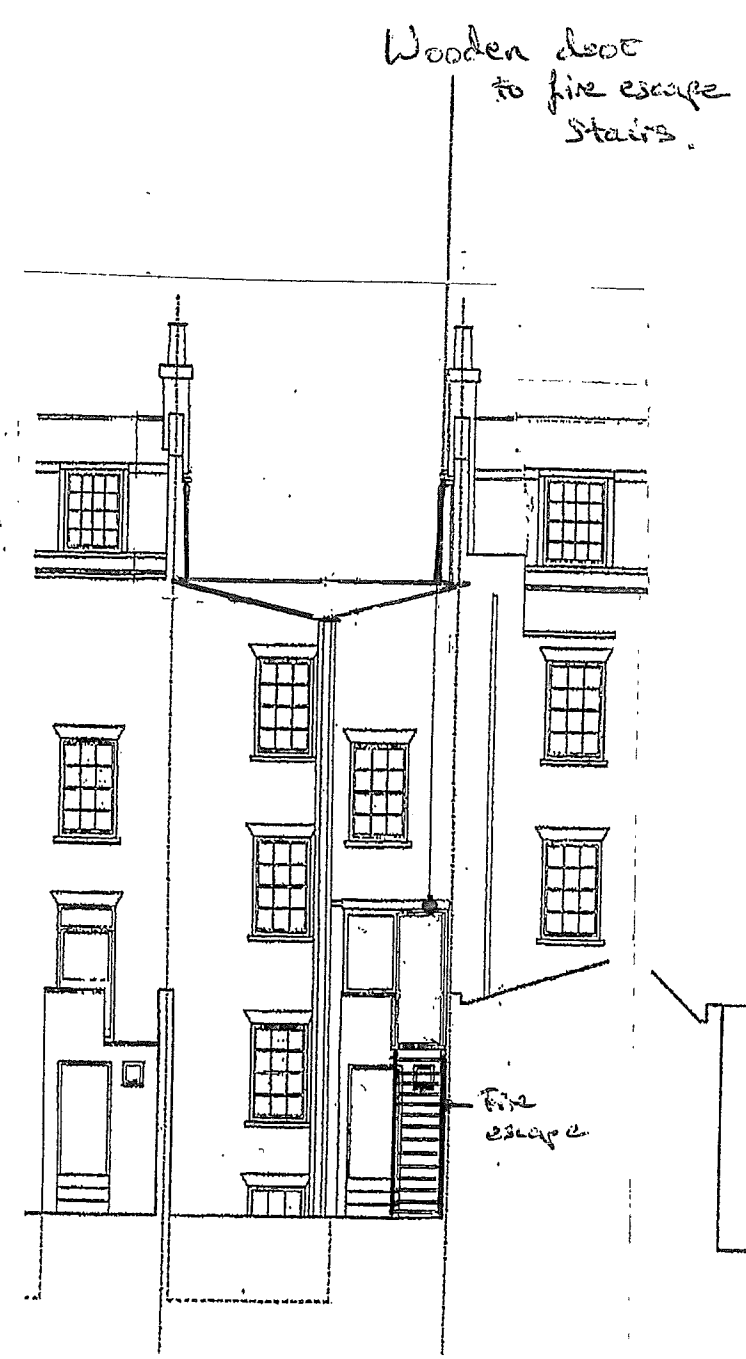

01. REAR ELEVATION - Proposed

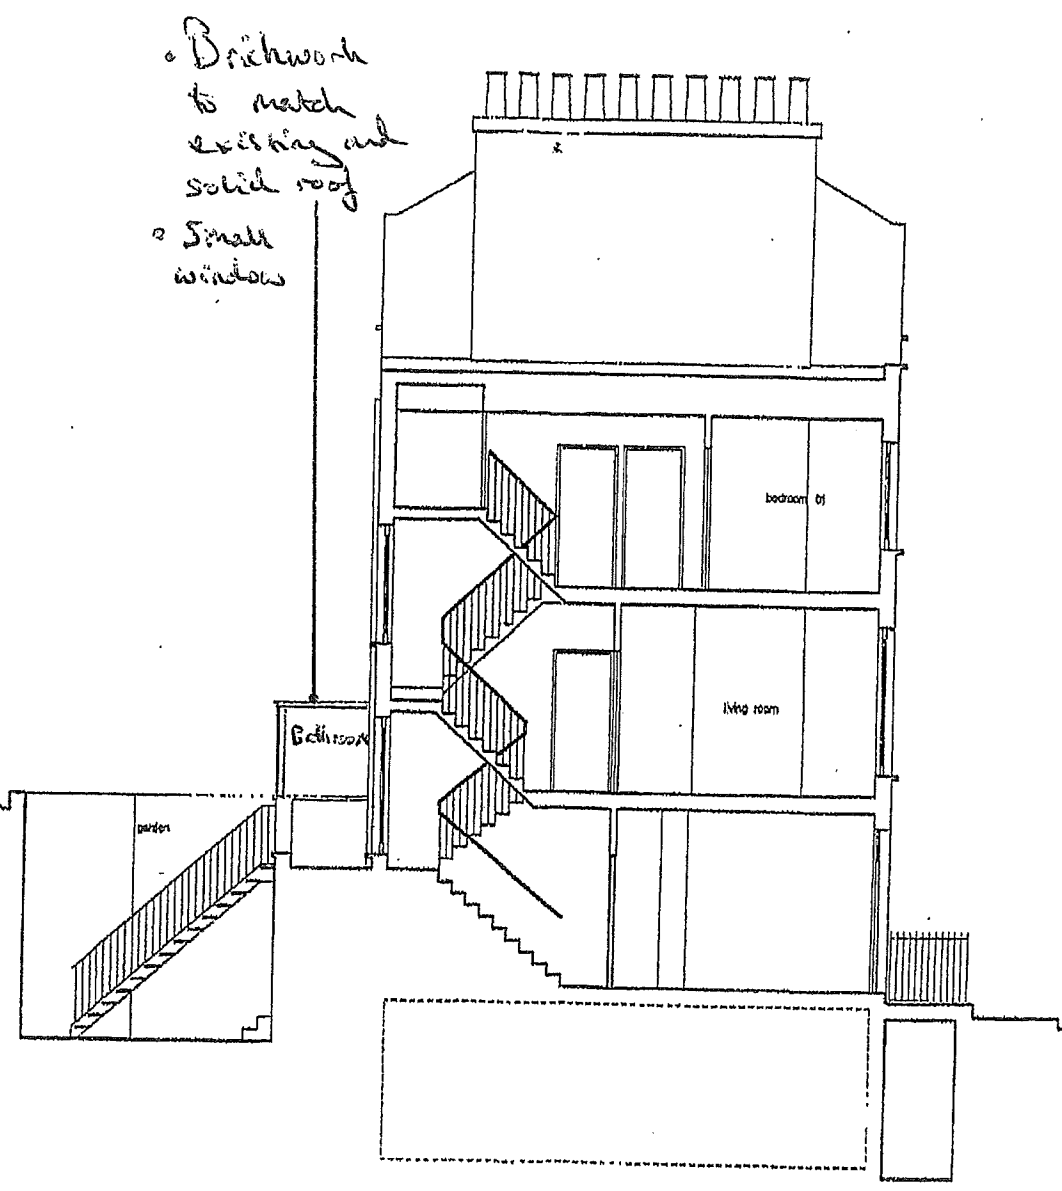

02. SECTION - Proposed

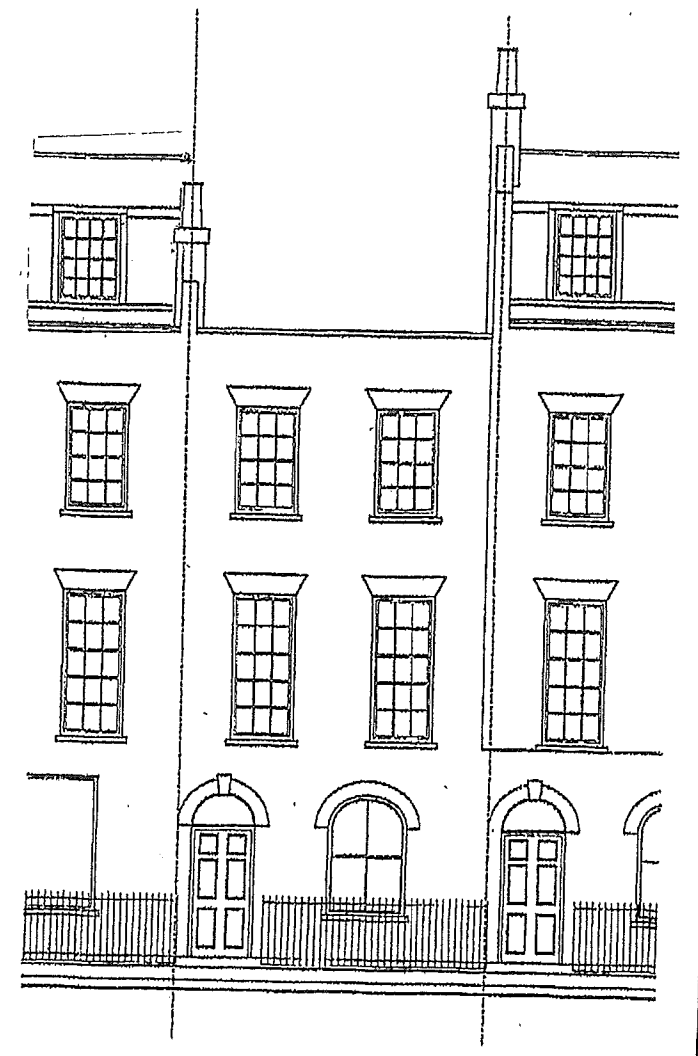

03. FRONT ELEVATION - Proposed

Notes:
1. Do not scale from this drawing.
2. All dimensions to be checked on site by the contractor and with dimensions in the contract documents.
3. Report all drawing errors and omissions to the architect.

Scale: 1/2" = 1'-0"

Project: SEA ANGLTON RD, HWT

Working: ELEVATIONS AND SECTION - EXISTING

Scale: 1/2" = 1'-0"

Project: A457 drawing no. 002