


PROPOSED GROUND FLOOR PLAN

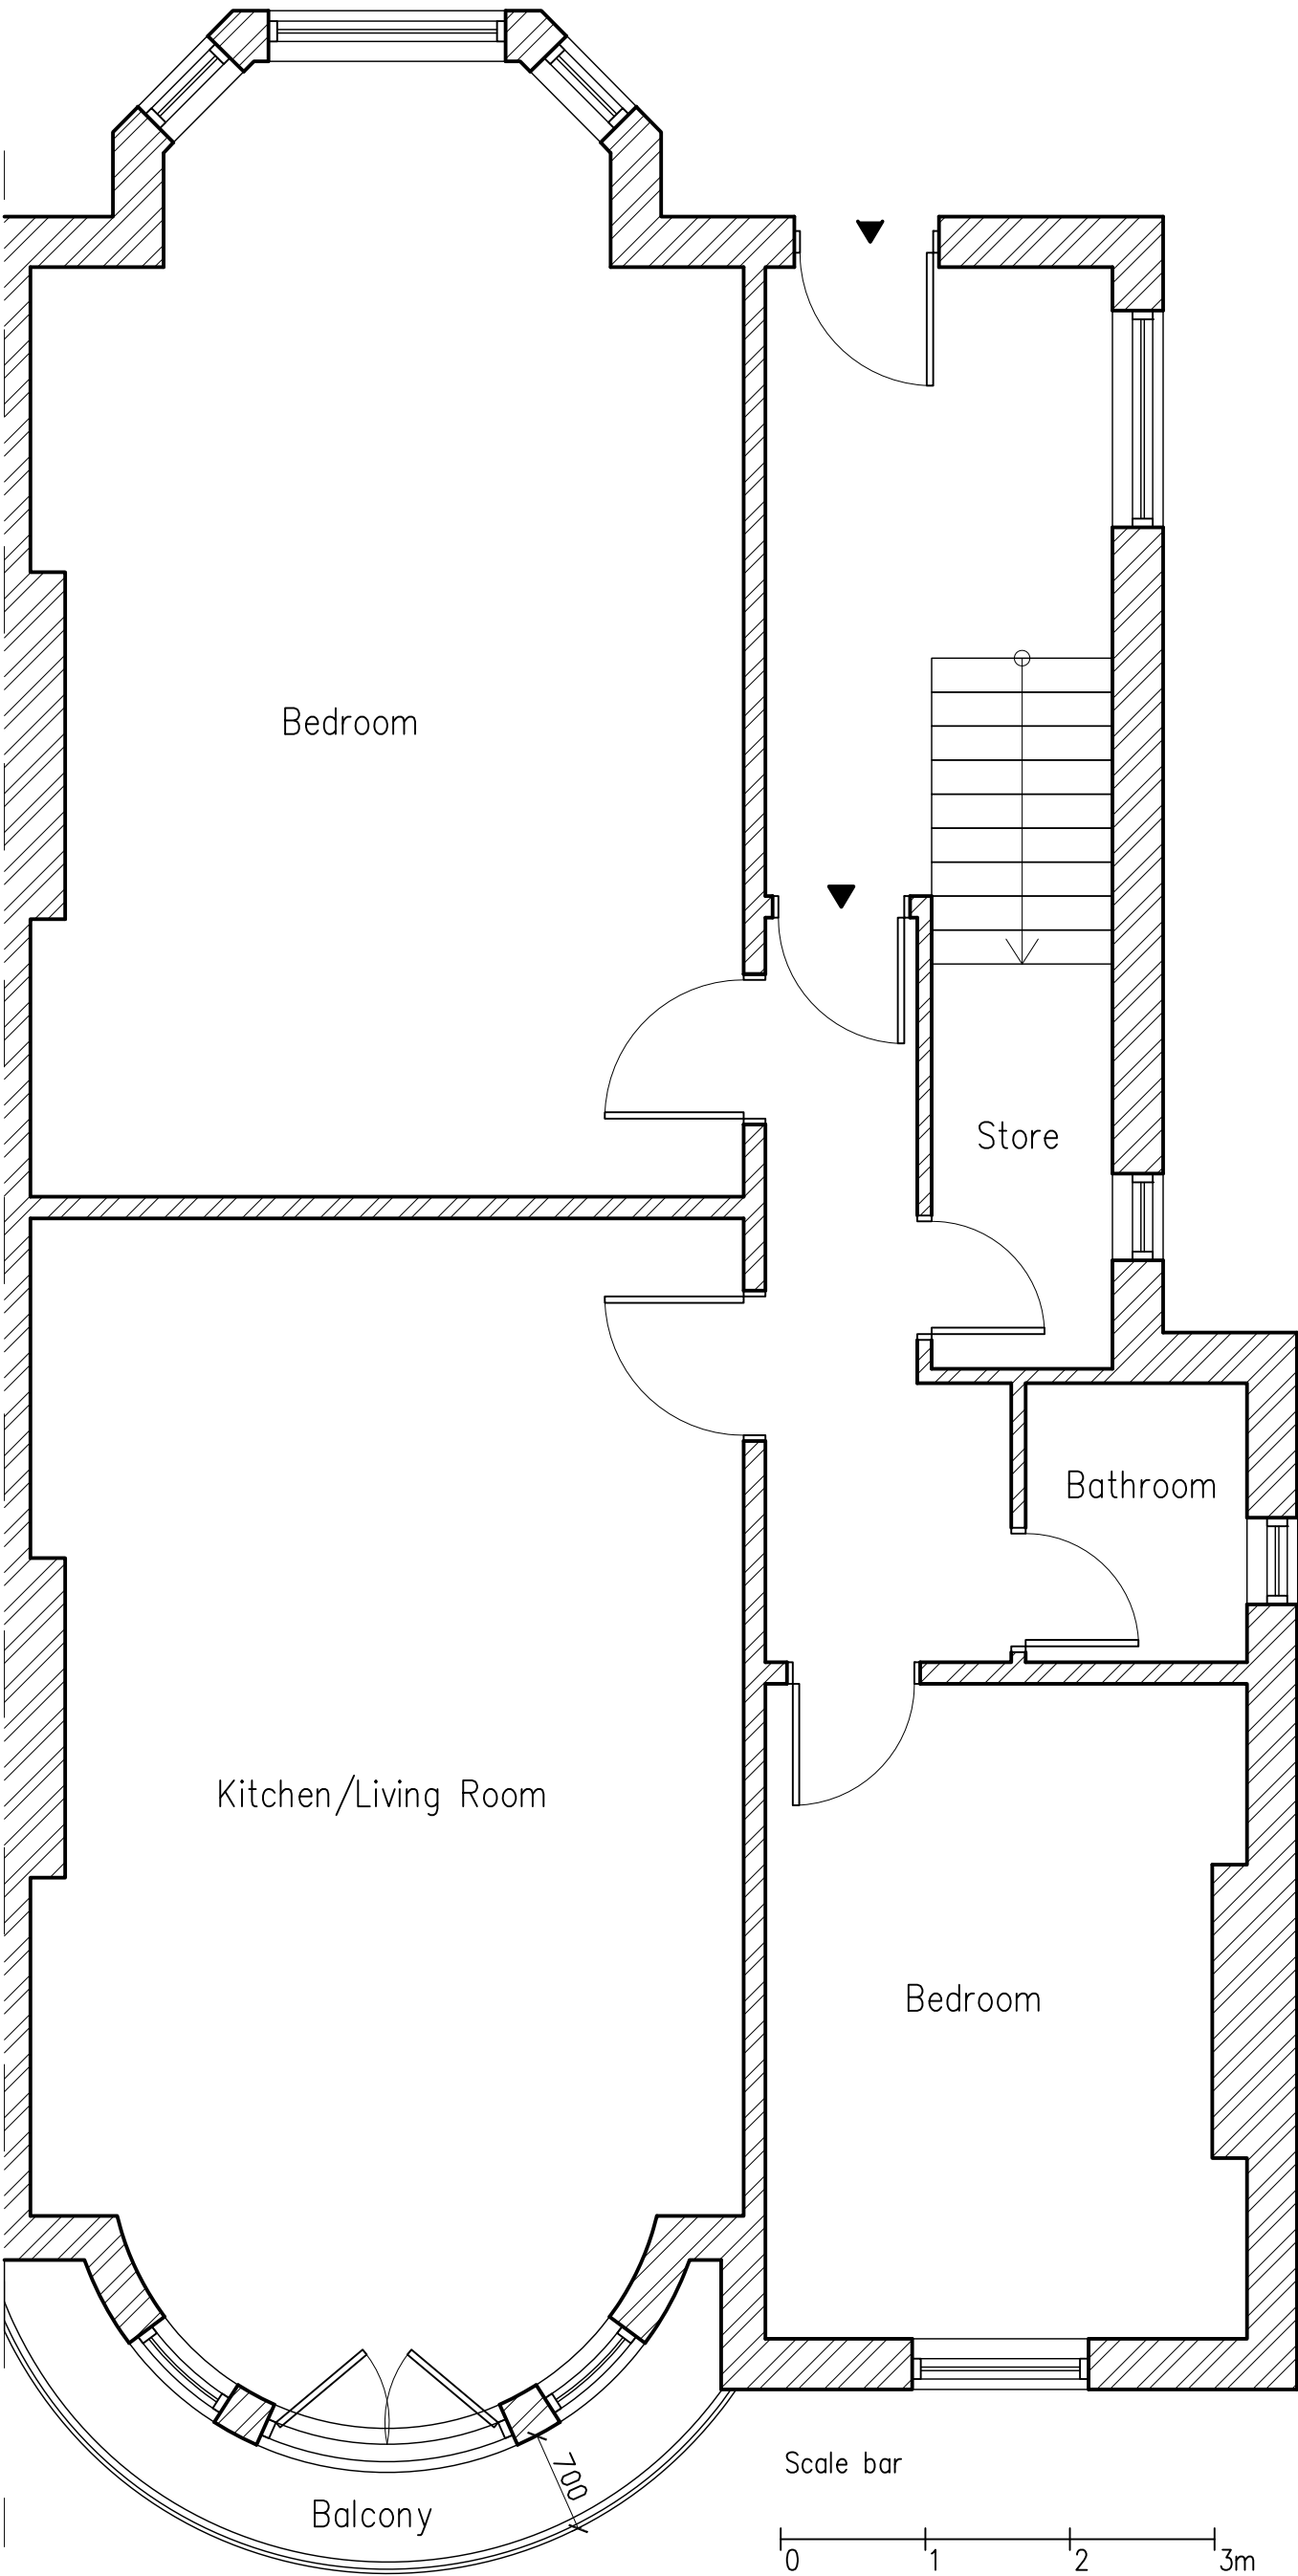

Darsec Ltd Sussex Way London N19 4HZ Mob: 077 4646 1690				
Proposals	Client		Address	
New balcony	Robert Bruh		Flat 1, 15 Belsize Park, NW3 4ES	
Title	Dwg no.	Rev.	Scale	Date
Proposed Ground Floor Plan	RB/BP/03		1:50 @A3	Apr 2012