
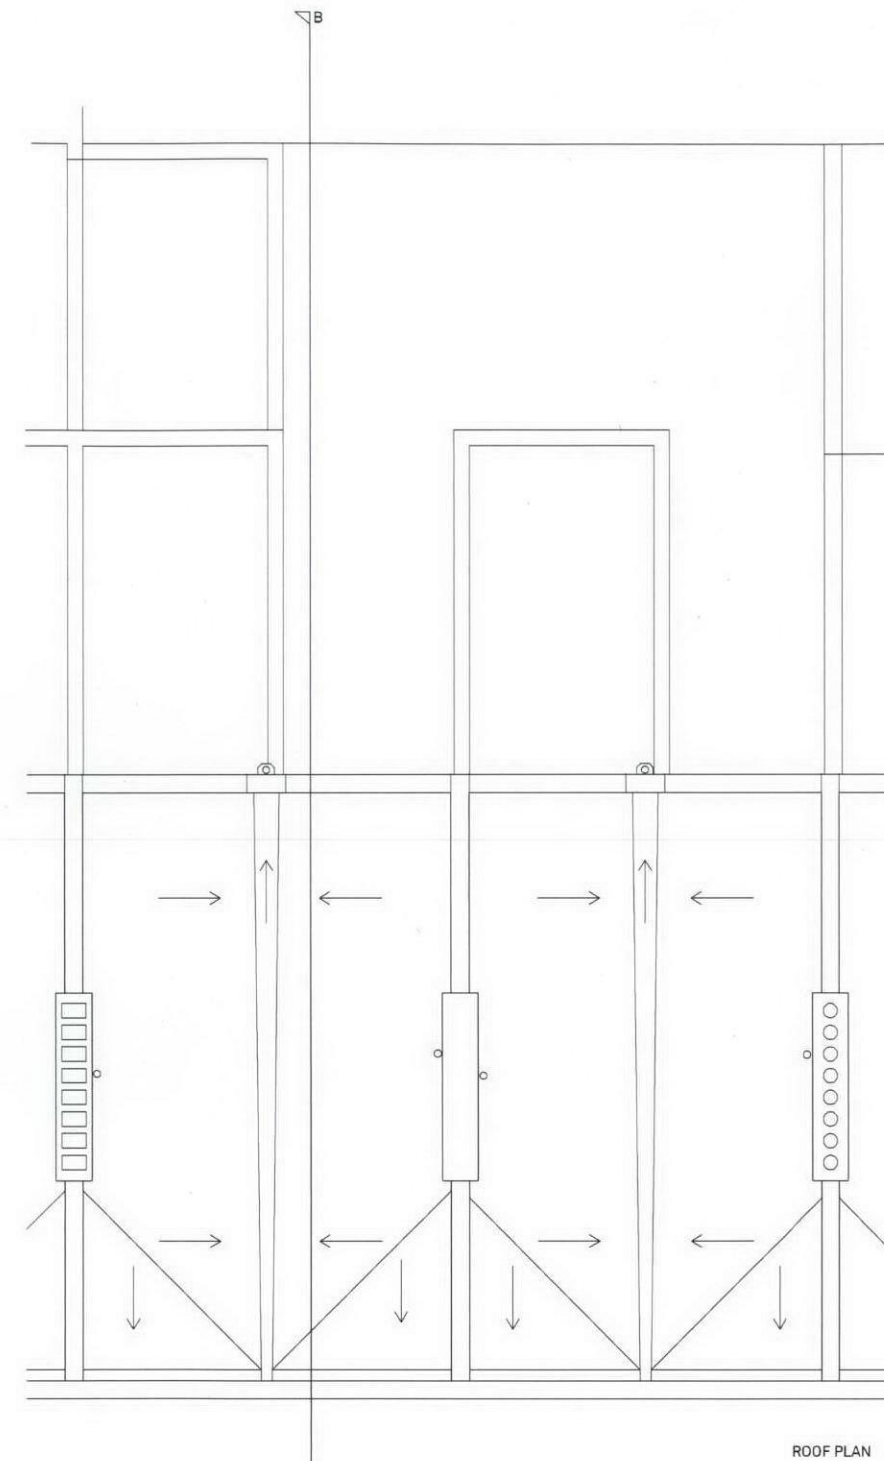


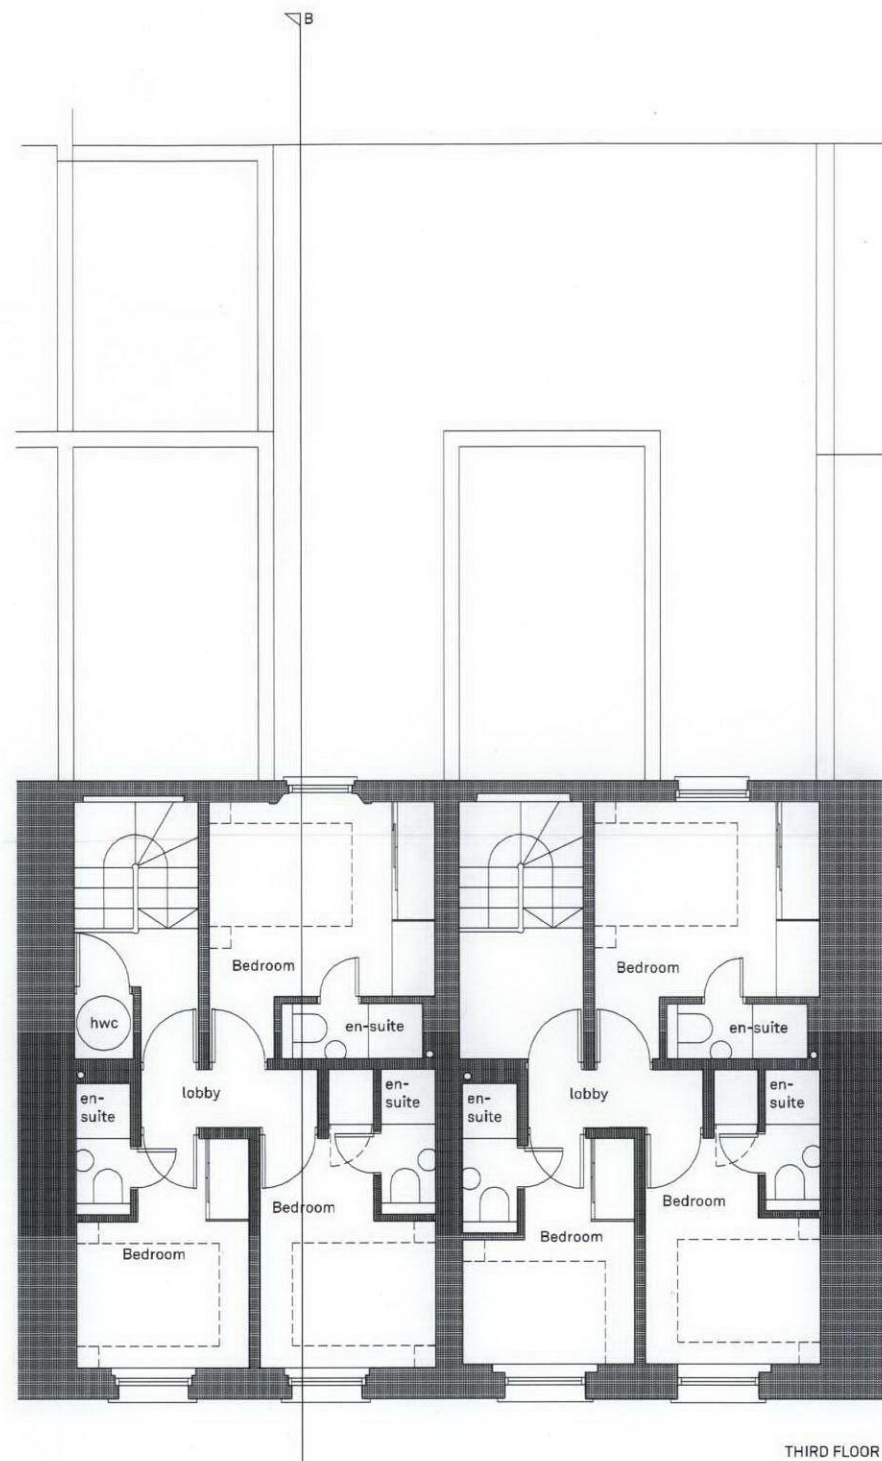

0 10m

Notes:
1. This drawing to be read in conjunction with all other relevant architectural structural and consultants drawings and specifications.
2. Any discrepancies between this and any other relevant drawing must be brought to the attention of the architect immediately.
4. This drawing remains the property of R O H Architects Limited and is protected by copyright.

Rev	Date	Description
A	16/12/11	rear extensions modified
B	10/1/12	stair window removed
C	26/1/12	hw cylinder added
D	16/4/12	height and fall of main roof; rear extension reduction

Client
G + A GORRARA LTD

Project
31-32 ARGYLE SQUARE
LONDON WC1H 8AP

Title
PROPOSED
THIRD FLOOR AND ROOF PLANS

Job No	Dwg No	Rev	Stage
11024	P(-)102	D	-
Date	Scale	Drwn	Chkd
NOV 11	1:50 @ A1 1:100 @ A3	ROH	-

R O H ARCHITECTS
25 Lonsdale Road
London NW6 6RA
Tel +44 (0)20 7372 7578
Fax +44 (0)20 7372 0078
info@roh-architects.com
www.roh-architects.com