


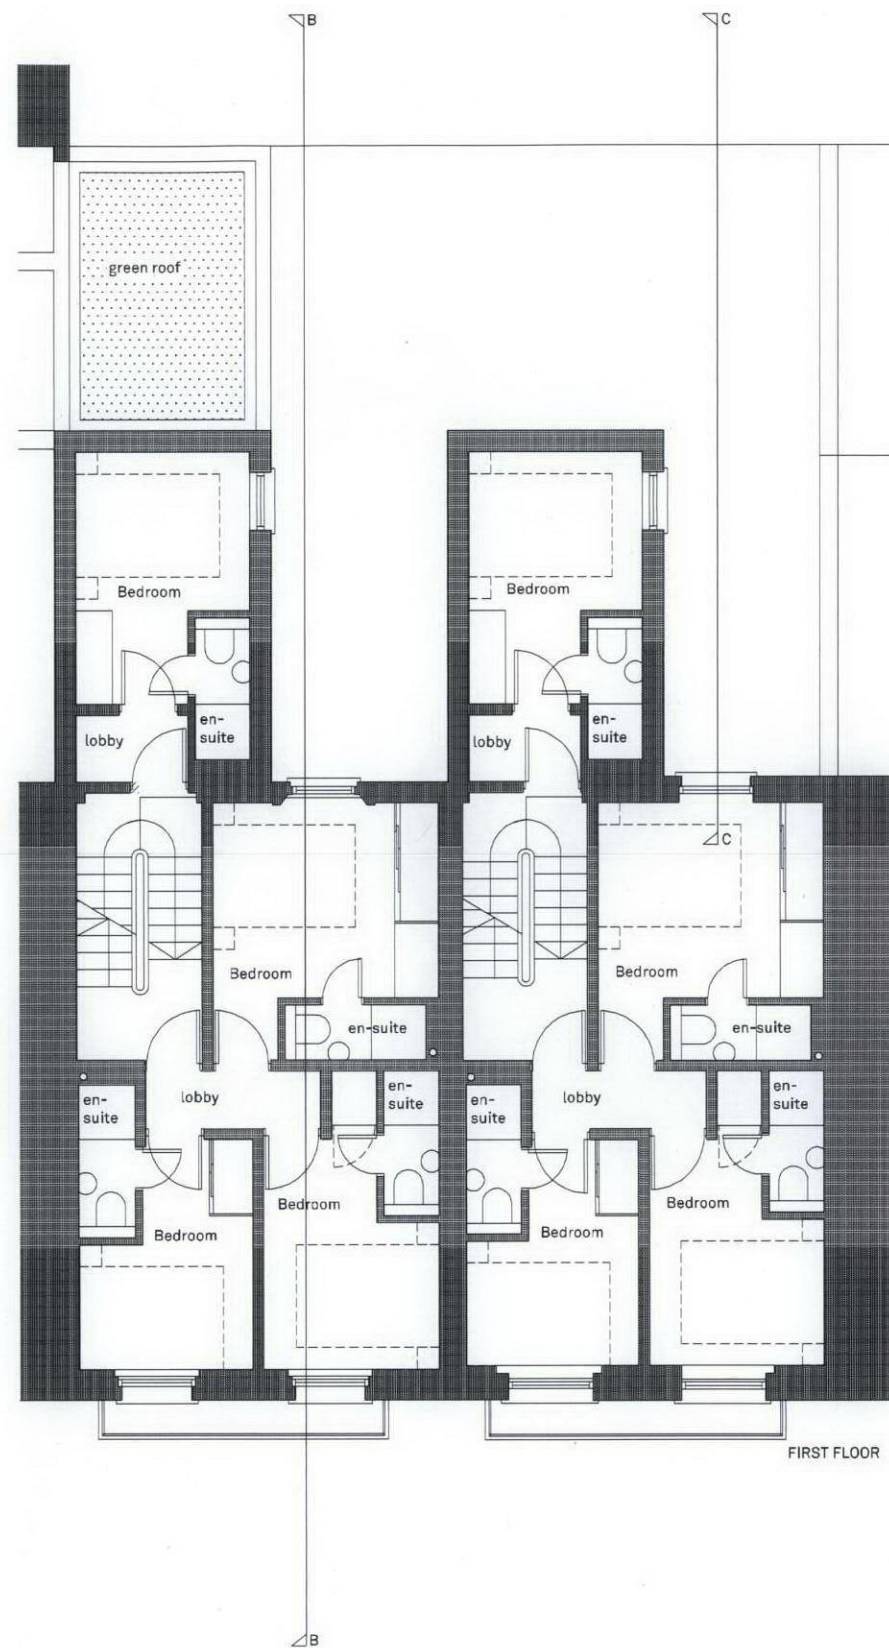

0 10m

Notes:
 1. This drawing to be read in conjunction with all other relevant architectural structural and consultants drawings and specifications.
 2. Any discrepancies between this and any other relevant drawing must be brought to the attention of the architect immediately.
 4. This drawing remains the property of R O H Architects Limited and is protected by copyright.

Rev	Date	Description
A	16/12/11	rear extensions modified
B	22/12/11	rear window location adjusted
C	10/1/12	balcony added
D	26/1/12	green roofs added
E	16/4/12	rear extension reduction

Client
 G + A GORRARA LTD

Project
 31-32 ARGYLE SQUARE
 LONDON WC1H 8AP

Title
 PROPOSED
 FIRST AND SECOND FLOOR PLANS

Job No	Dwg No	Rev	Stage
11024	P(-)101	E	-

Date	Scale	Drwn	Chkd
NOV 11	1:50 @ A1 1:100 @ A3	ROH	-



R O H ARCHITECTS
 25 Lonsdale Road
 London NW6 6RA

Tel +44 (0)20 7372 7576
 Fax +44 (0)20 7372 0078
 info@roh-architects.com
 www.roh-architects.com