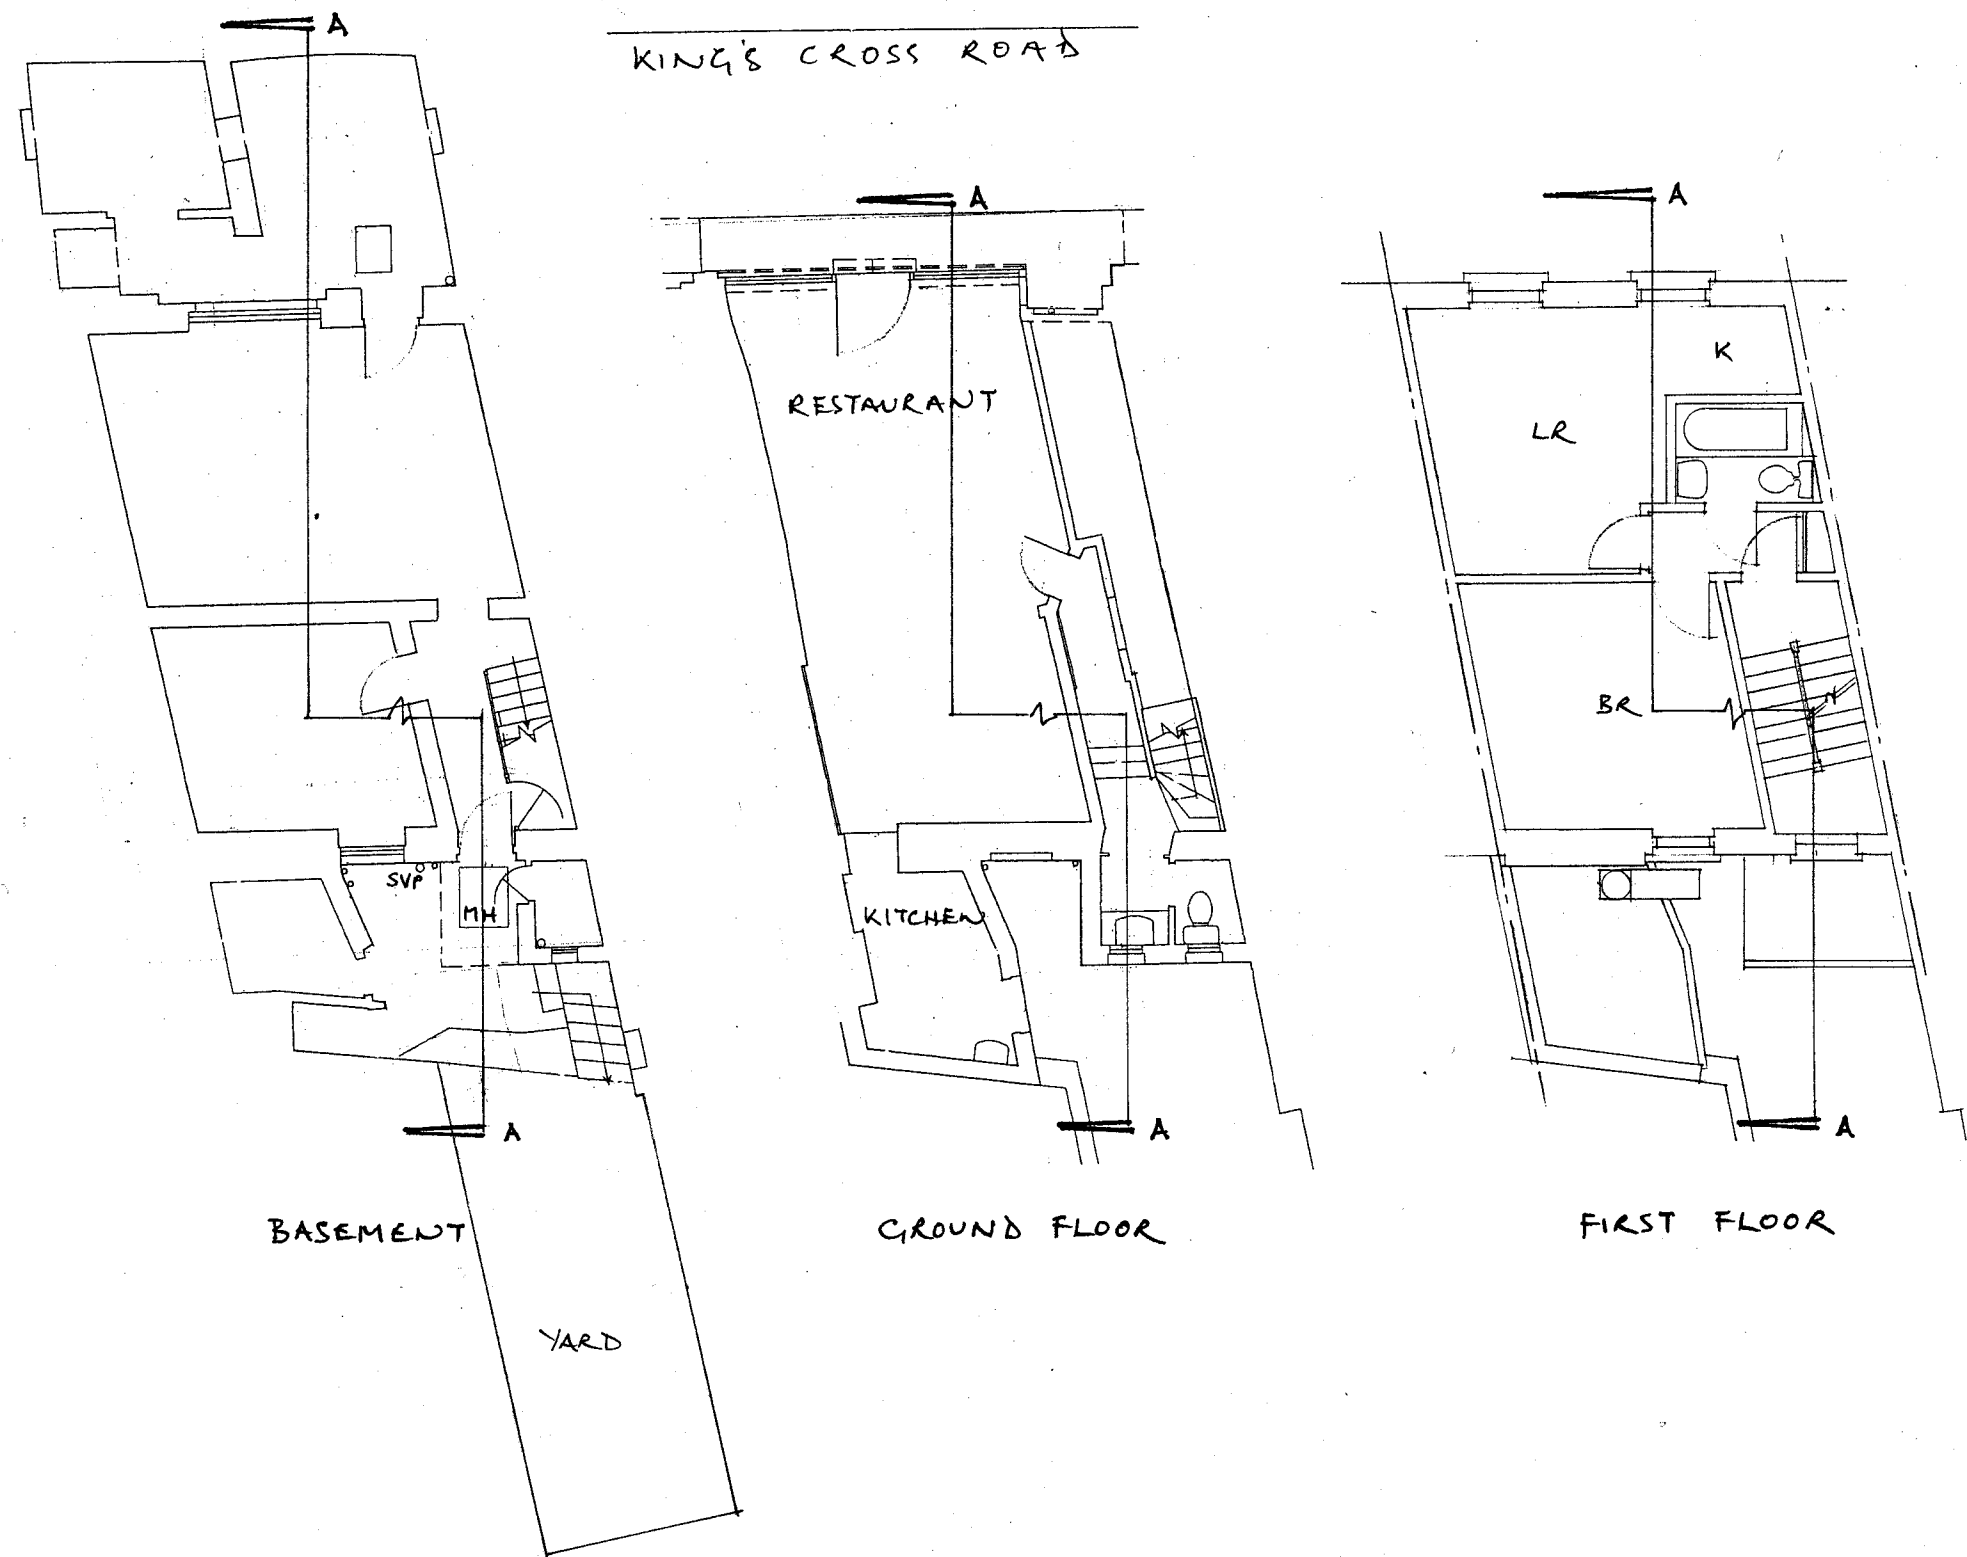


Site		121, King's Cross Road, WC1X 9NH	
Client		Cheshire House Developments	
Project		Rear extensions at ground & basement levels	
Dwg. Title		EXISTING FLOOR PLANS	
Scale		1:100 @ A3	
Date	Apr 2012	Dwg. No.	1150/5
Ref.	11/50		

Jonathan Shattock
Chartered Building Surveyors
1, Lordship Grove, London N16 0QB
Tel. 0208-809 4424: Fax 0208-800 8085