




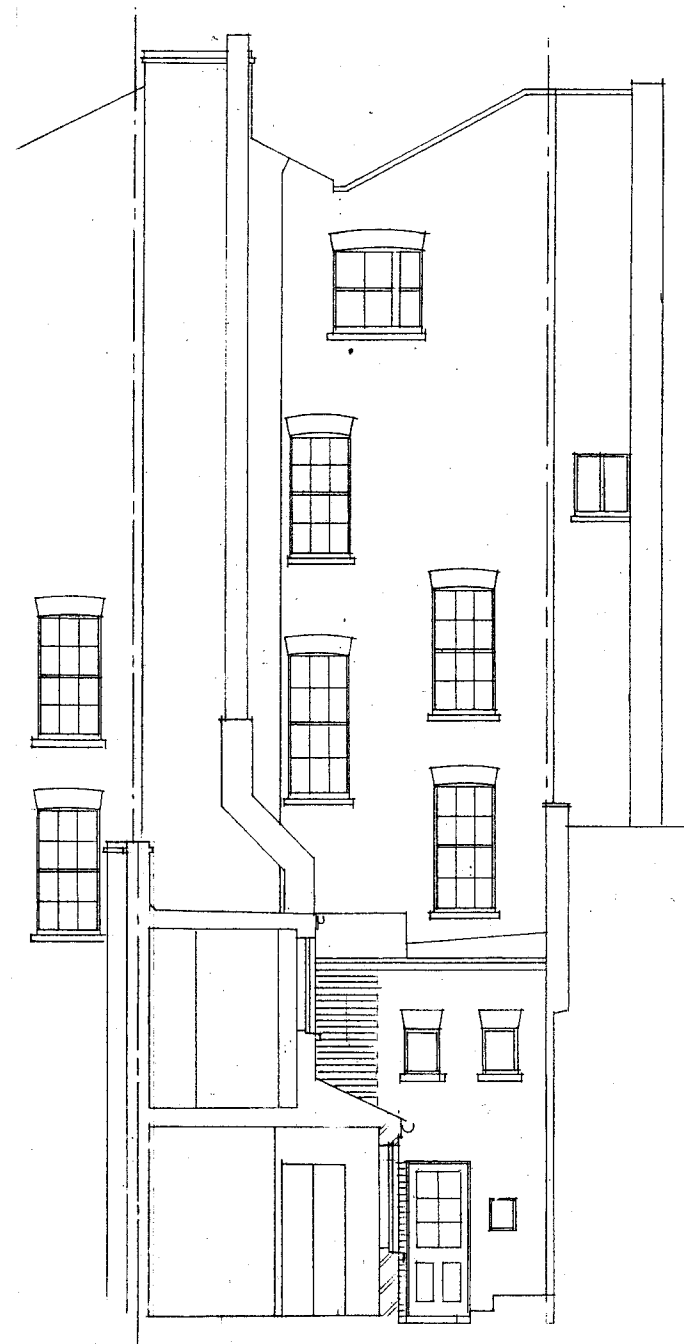

REAR ELEVATION

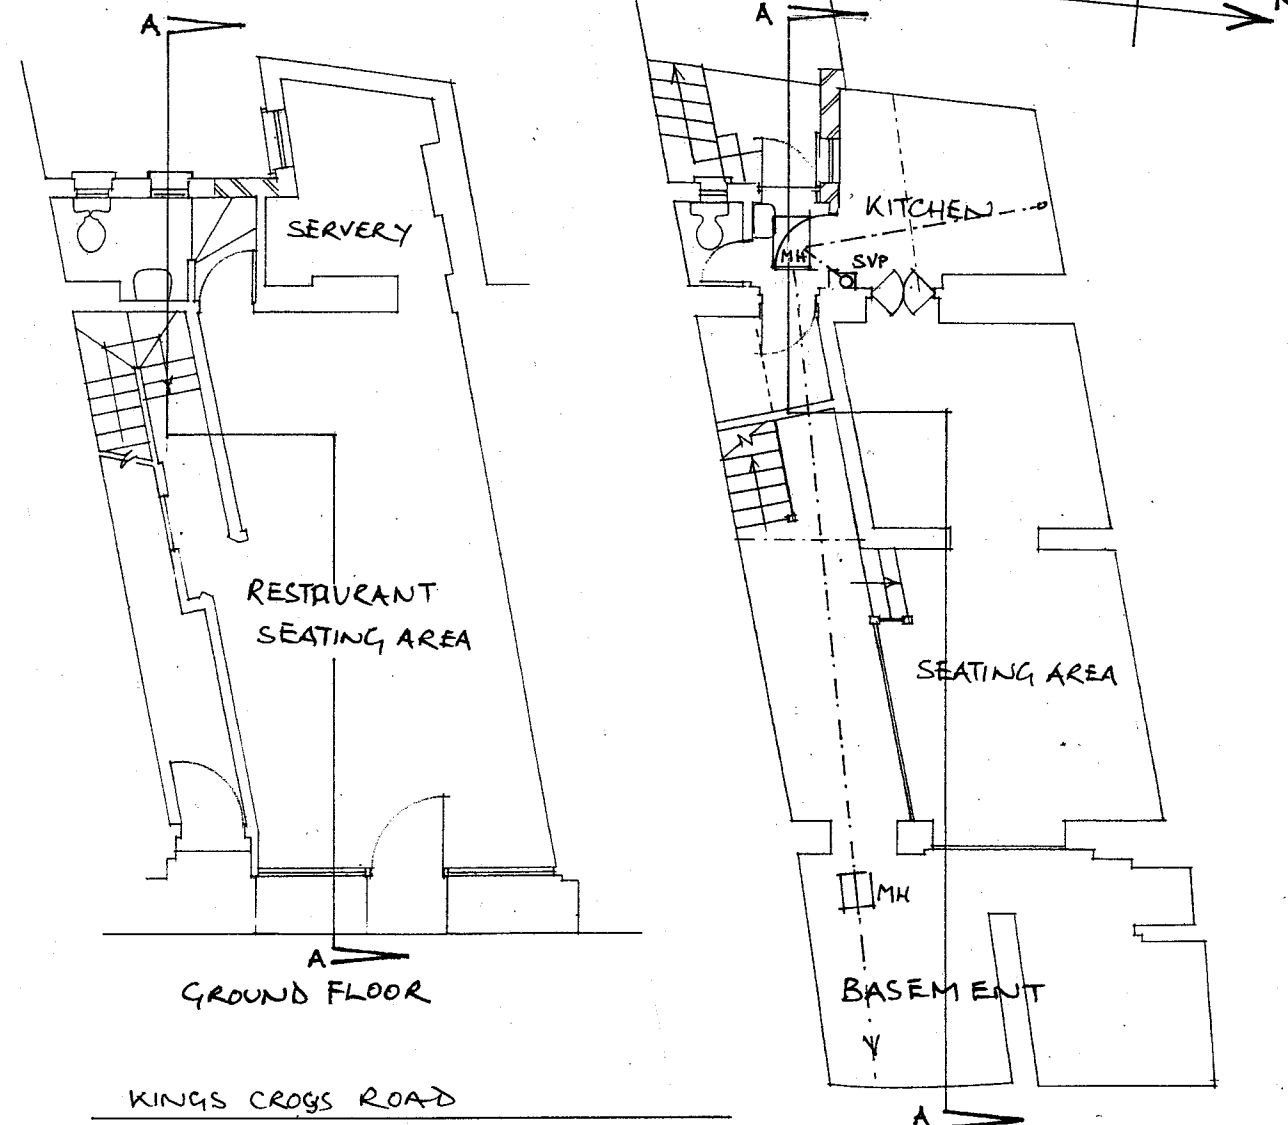

KINGS CROSS ROAD

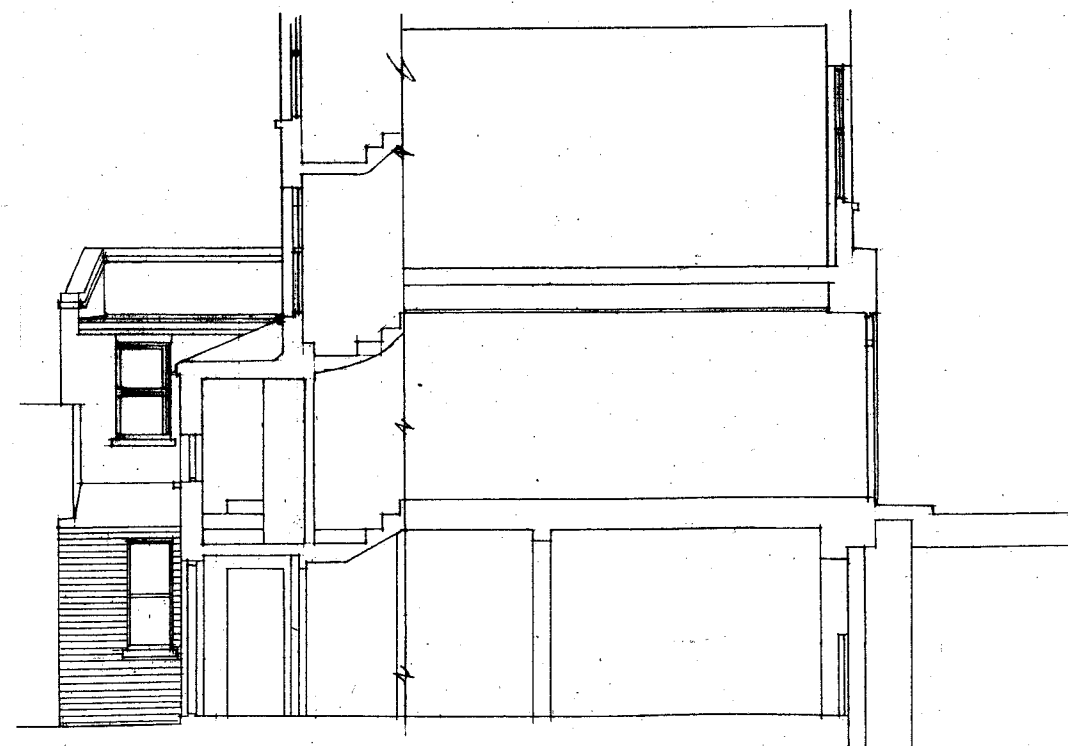

SECTION A-A

0 1 2 3 4 5m
SCALE

Site

121, King's Cross Road,
WC1X 9NH

Client

Cheshire House Developments

Project

Rear extensions at ground &
basement levels

Dwg. Title PROPOSED

Scale 1:100 @ A3

Date Apr 2012

Dwg. No.

Ref. 11/50

1150/7

Jonathan Shattock

Chartered Building Surveyors

1, Lordship Grove, London N16 0QB

Tel. 0208-809 4424: Fax 0208-800 8085