


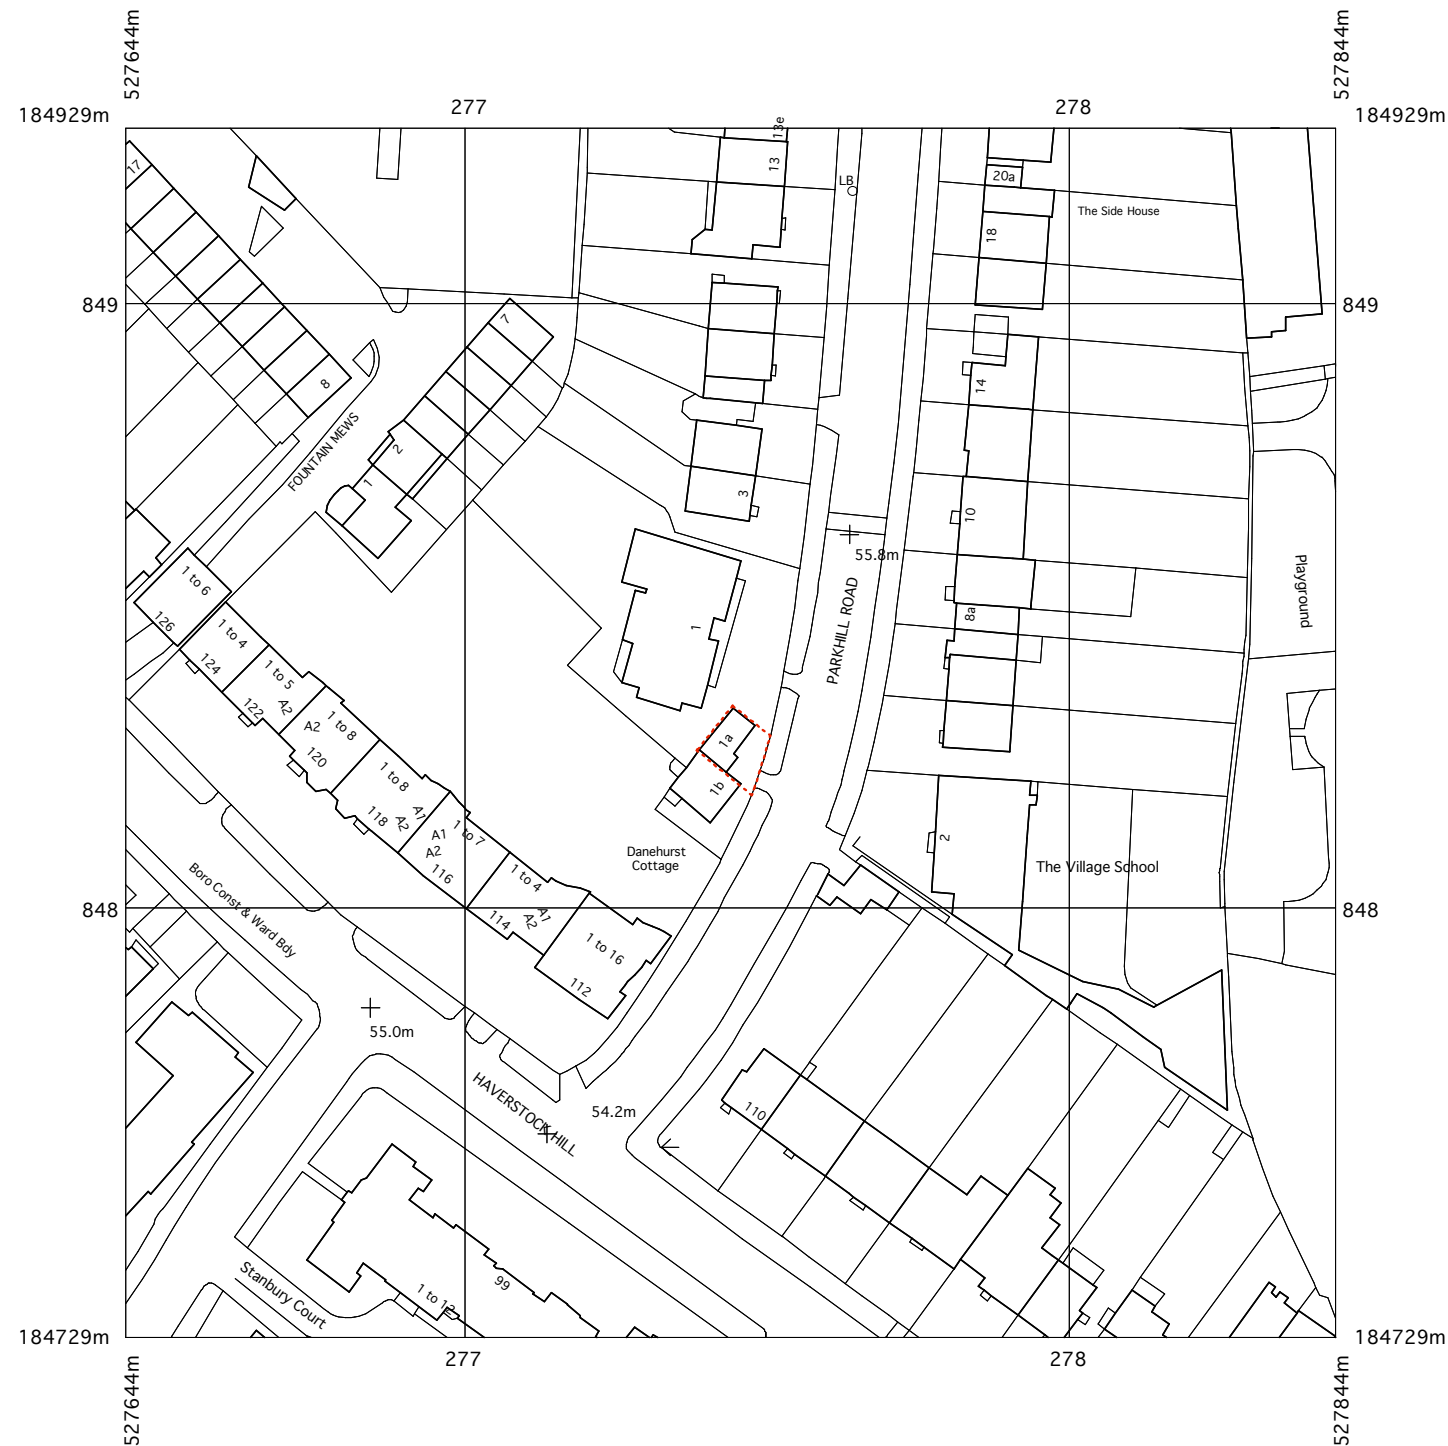

Existing site plan 1:200

Location plan 1:1250

Site plans

Tower Cottage

Drawn By JKS
Scale 1:1250/1:200@A3
Status Planning

Paul Archer Design Ltd

Issue Notes

Date

541.001

paul archer
design

2nd Floor Solecast House 13-27 Brunswick Place London N1 6DX Tel. 020 7251 6162

www.paularcherdesign.co.uk