




paul archer  
design

[www.paularcherdesign.co.uk](http://www.paularcherdesign.co.uk)

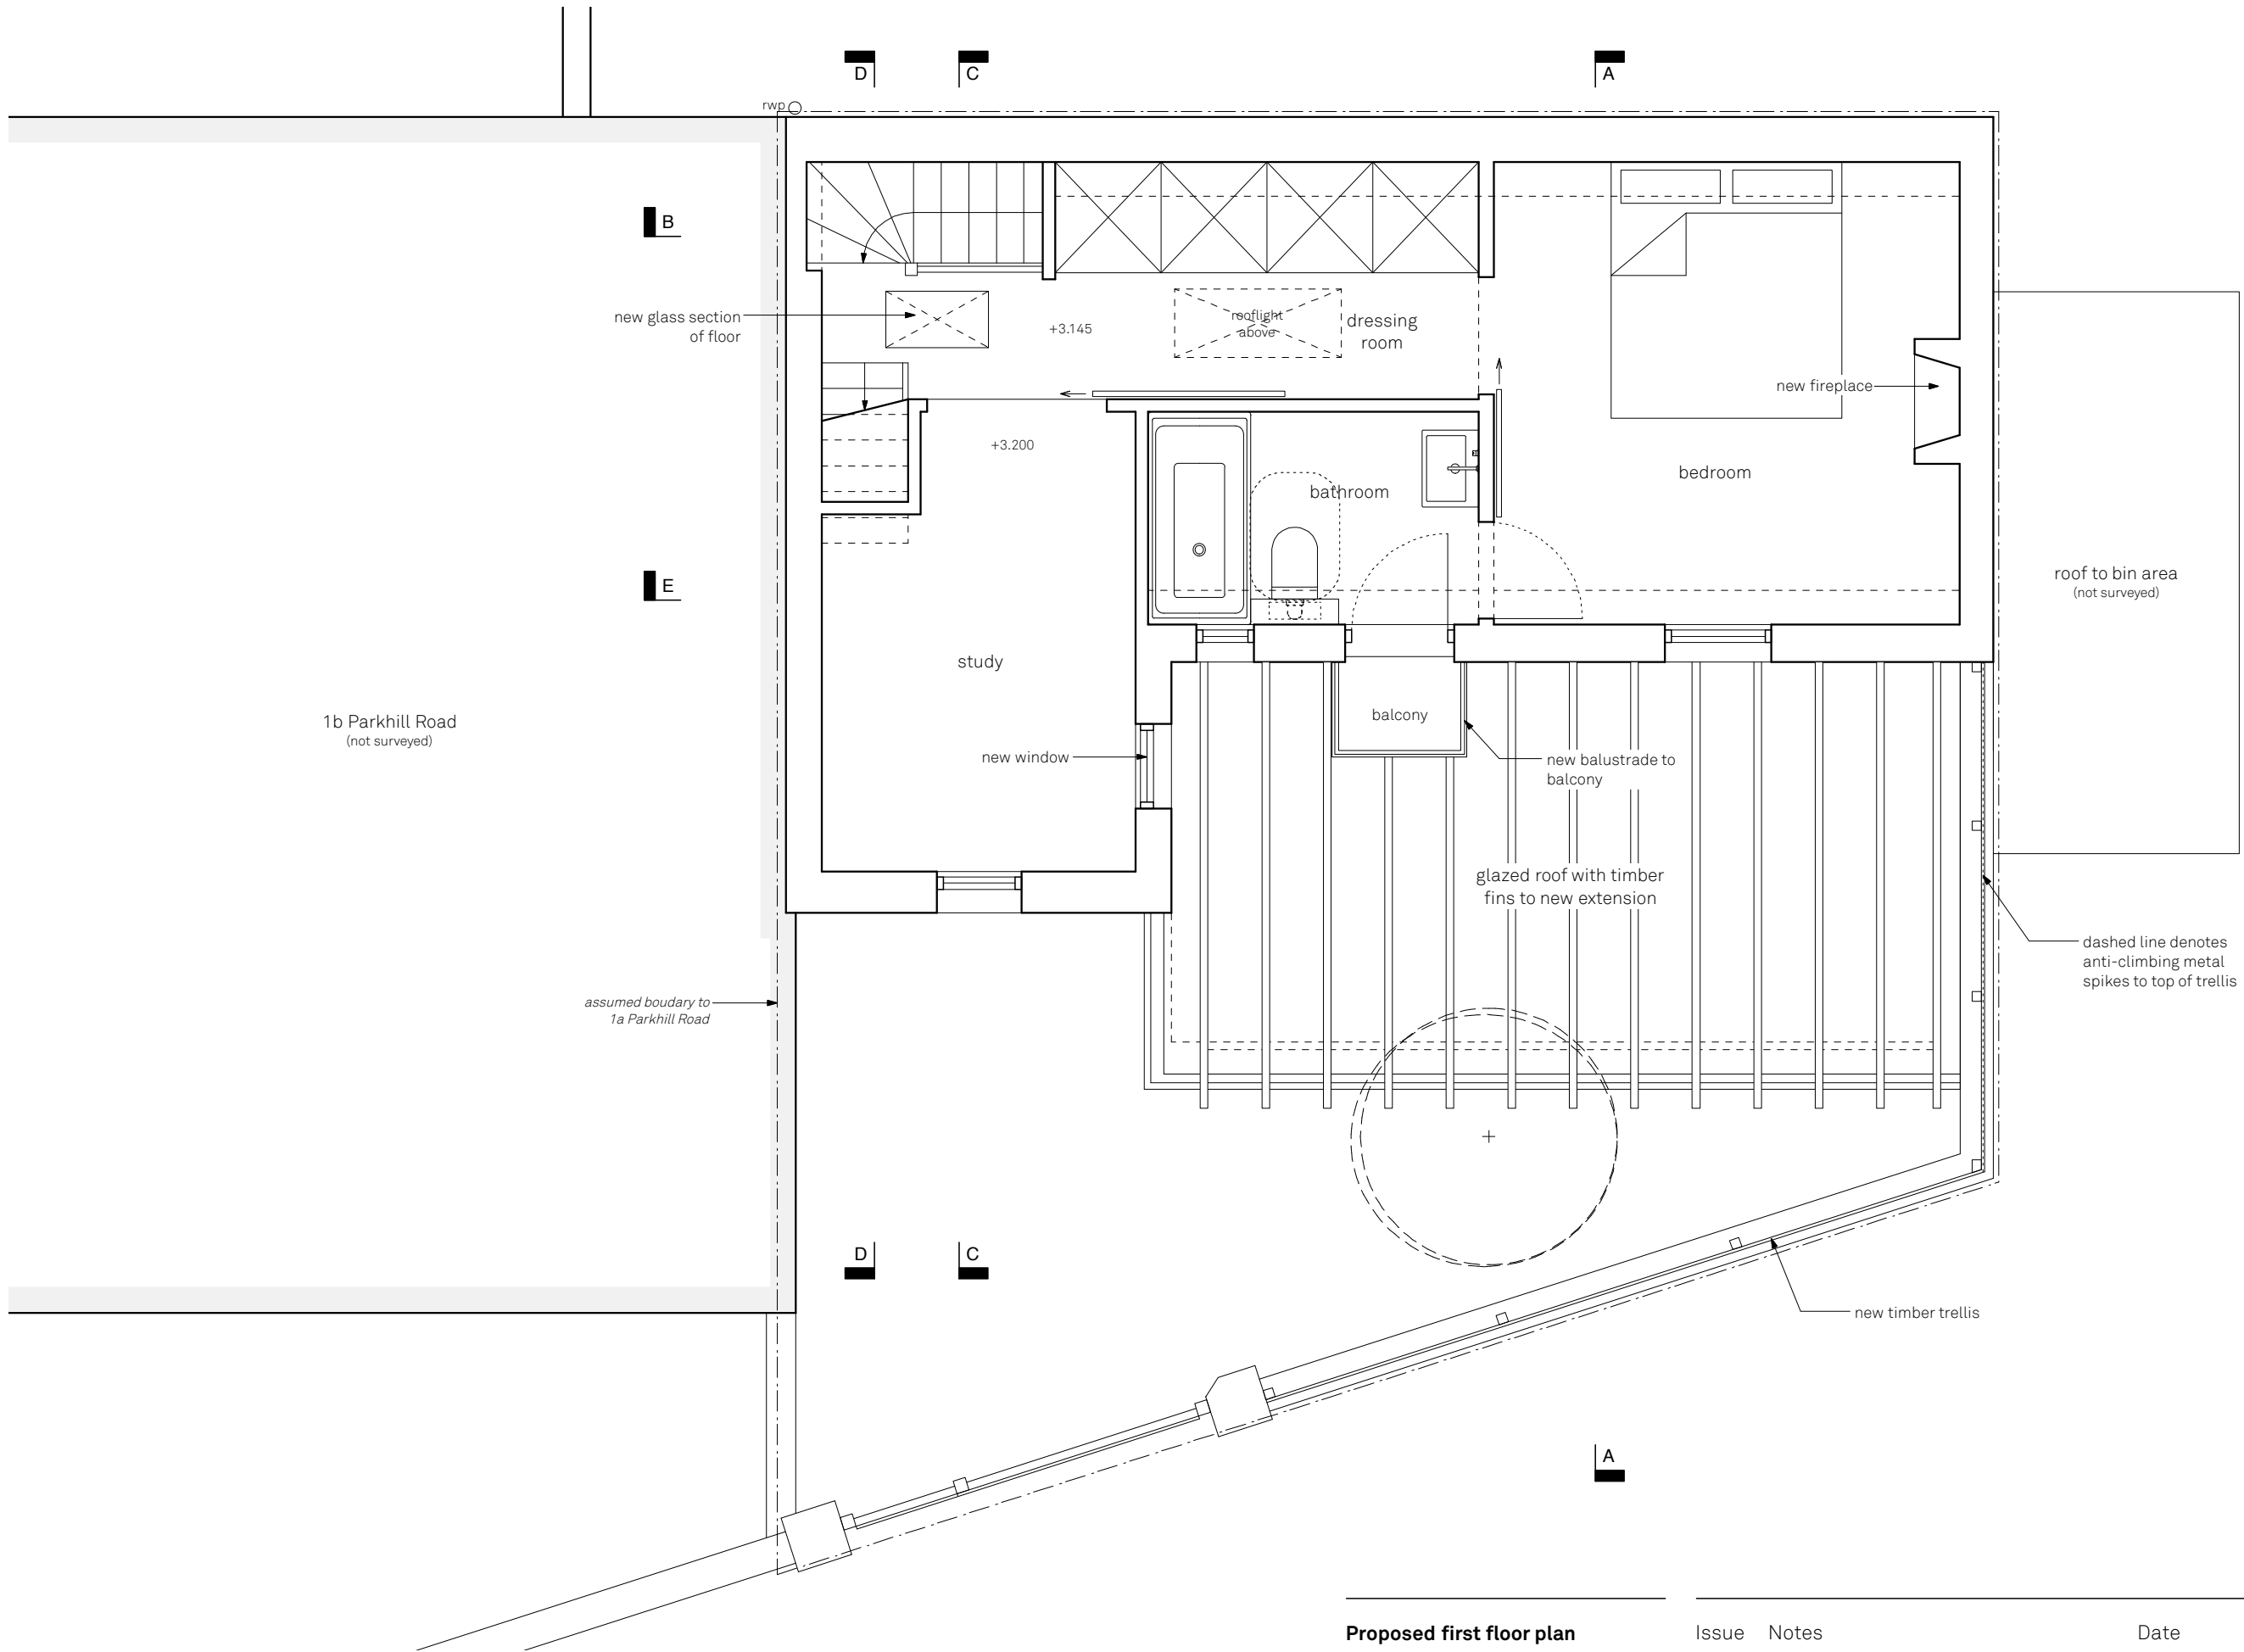

### Proposed first floor plan

Tower Cottage

Drawn By  
Scale  
Status

JKS  
1:50@A3  
Planning

Paul Archer Design Ltd

Issue Notes


Date

2nd Floor Solecast House 13-27 Brunswick Place London N1 6DX Tel. 020 7251 6162

# 541.161

paul archer  
design

www.paularcherdesign.co.uk

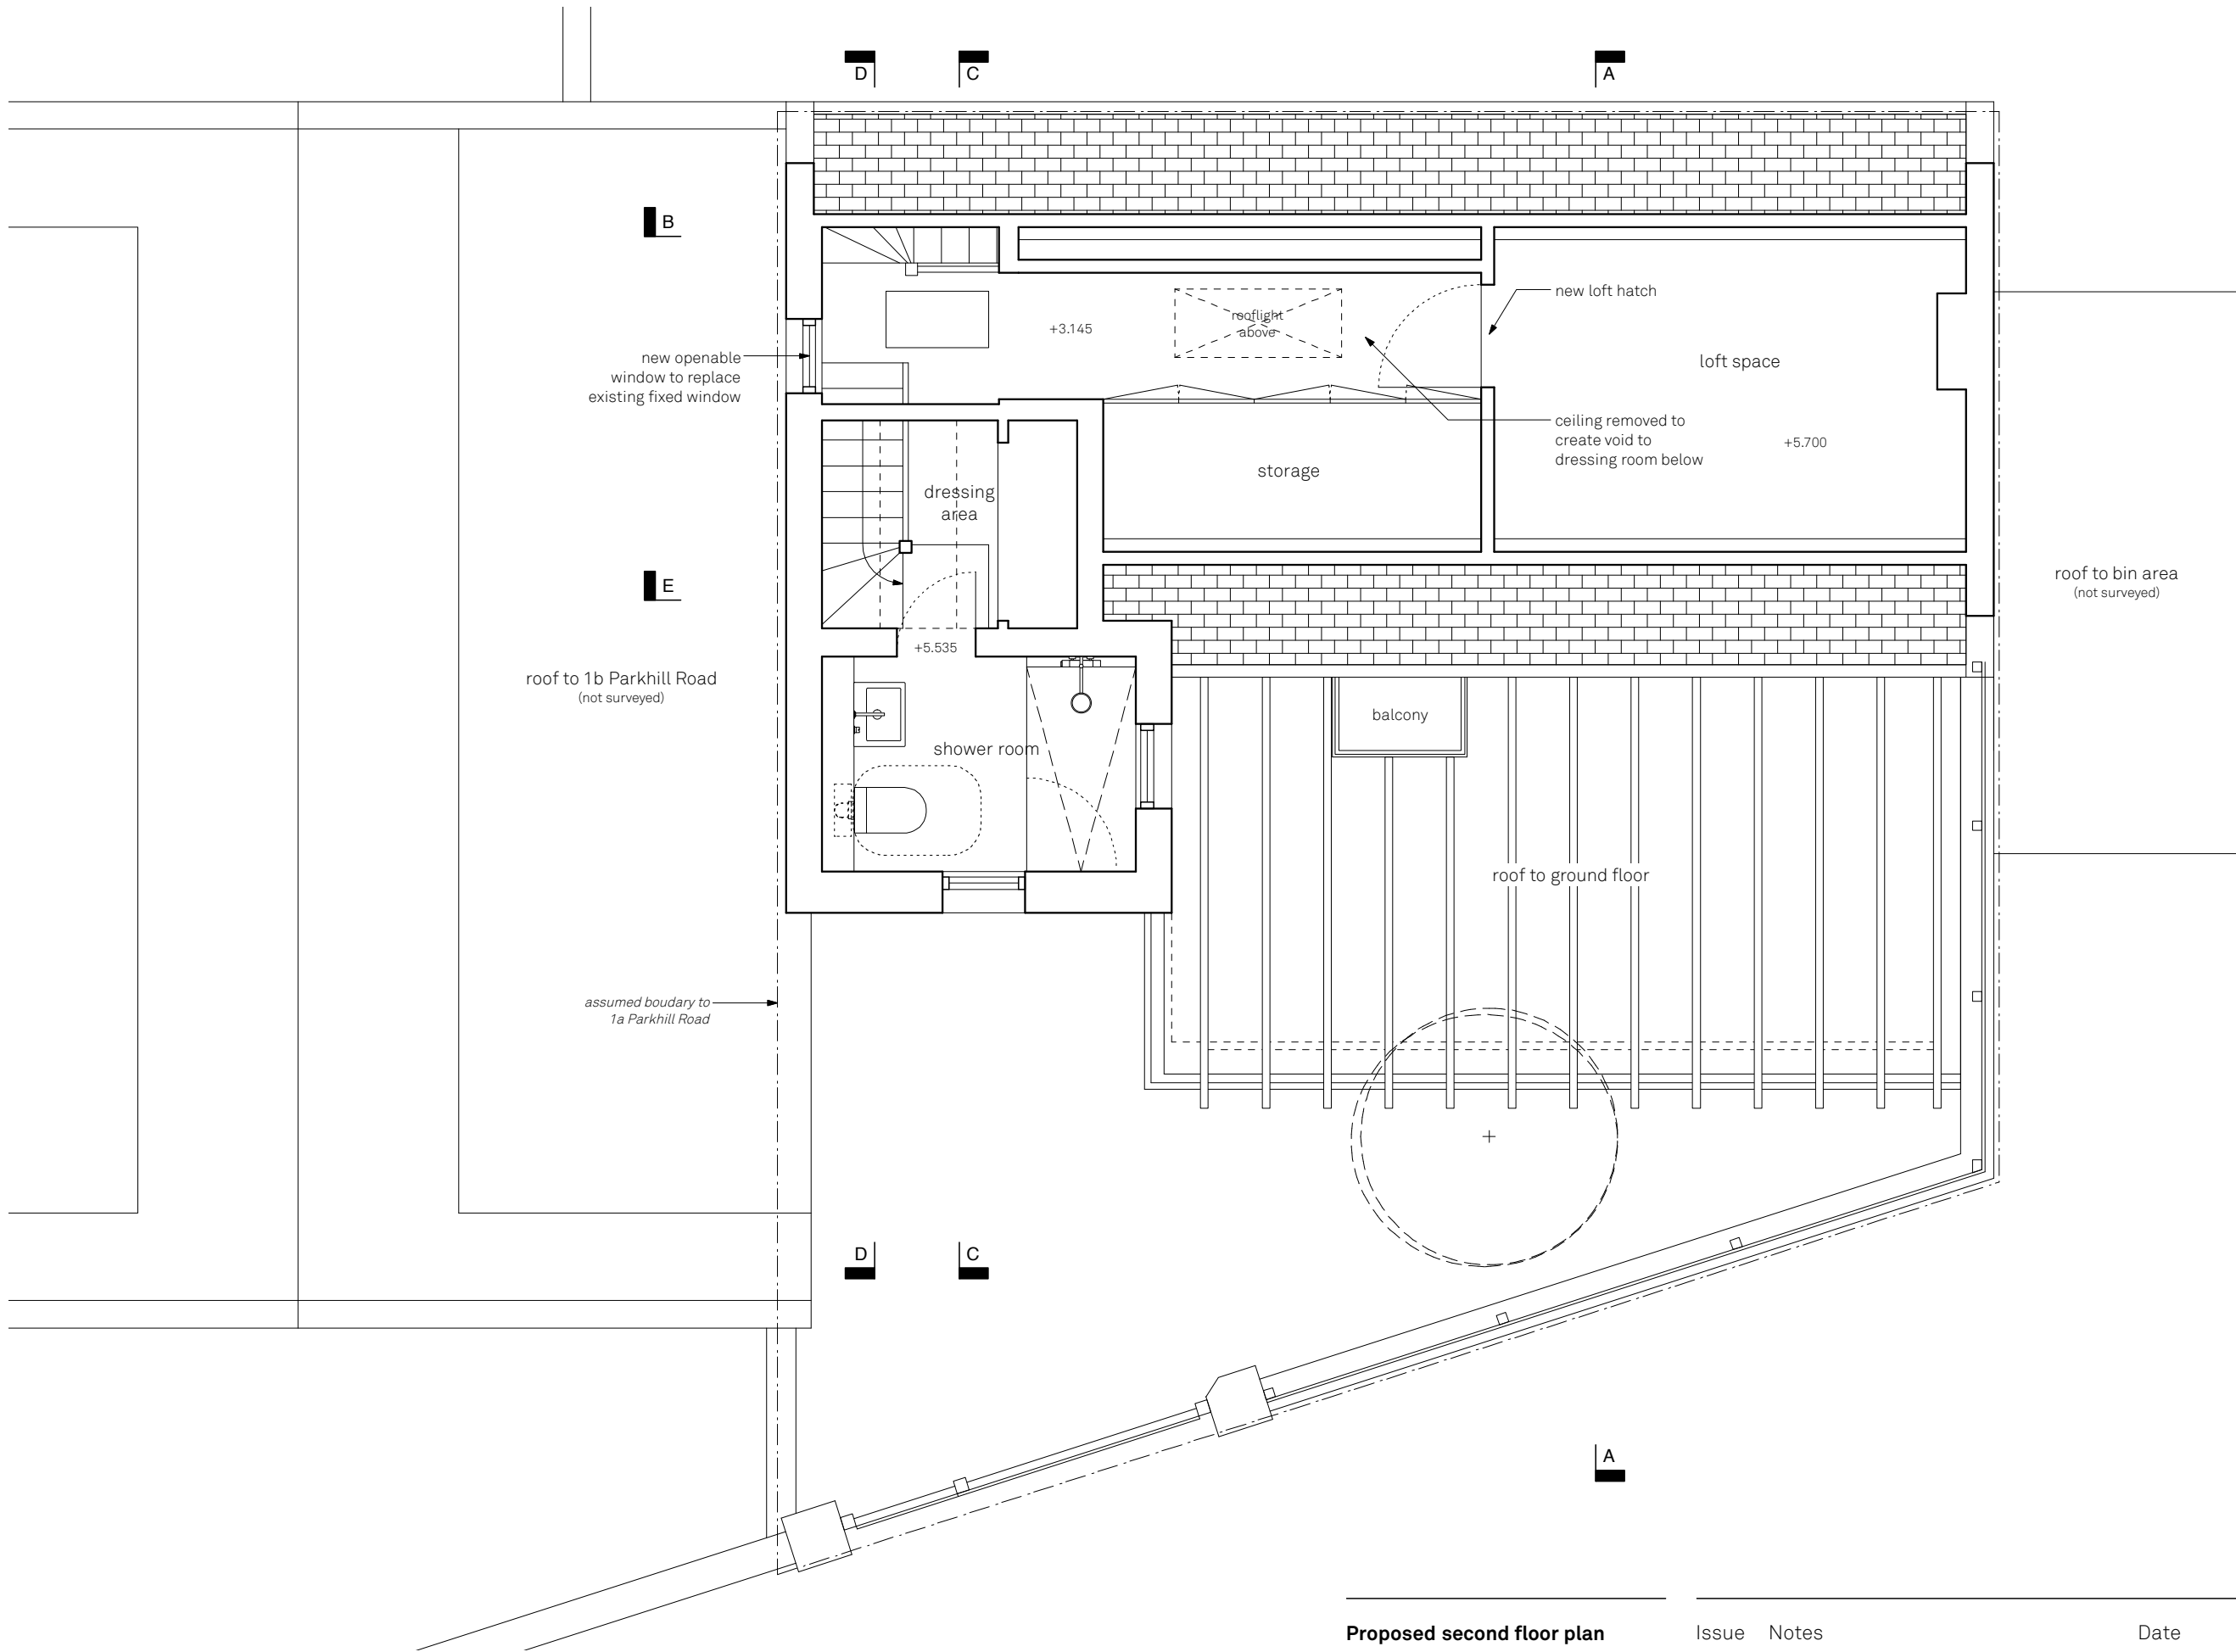

**Proposed second floor plan**

Tower Cottage

Drawn By JKS  
Scale 1:50@A3  
Status Planning


Paul Archer Design Ltd

Issue Notes

Date

**541.162**

paul archer  
design

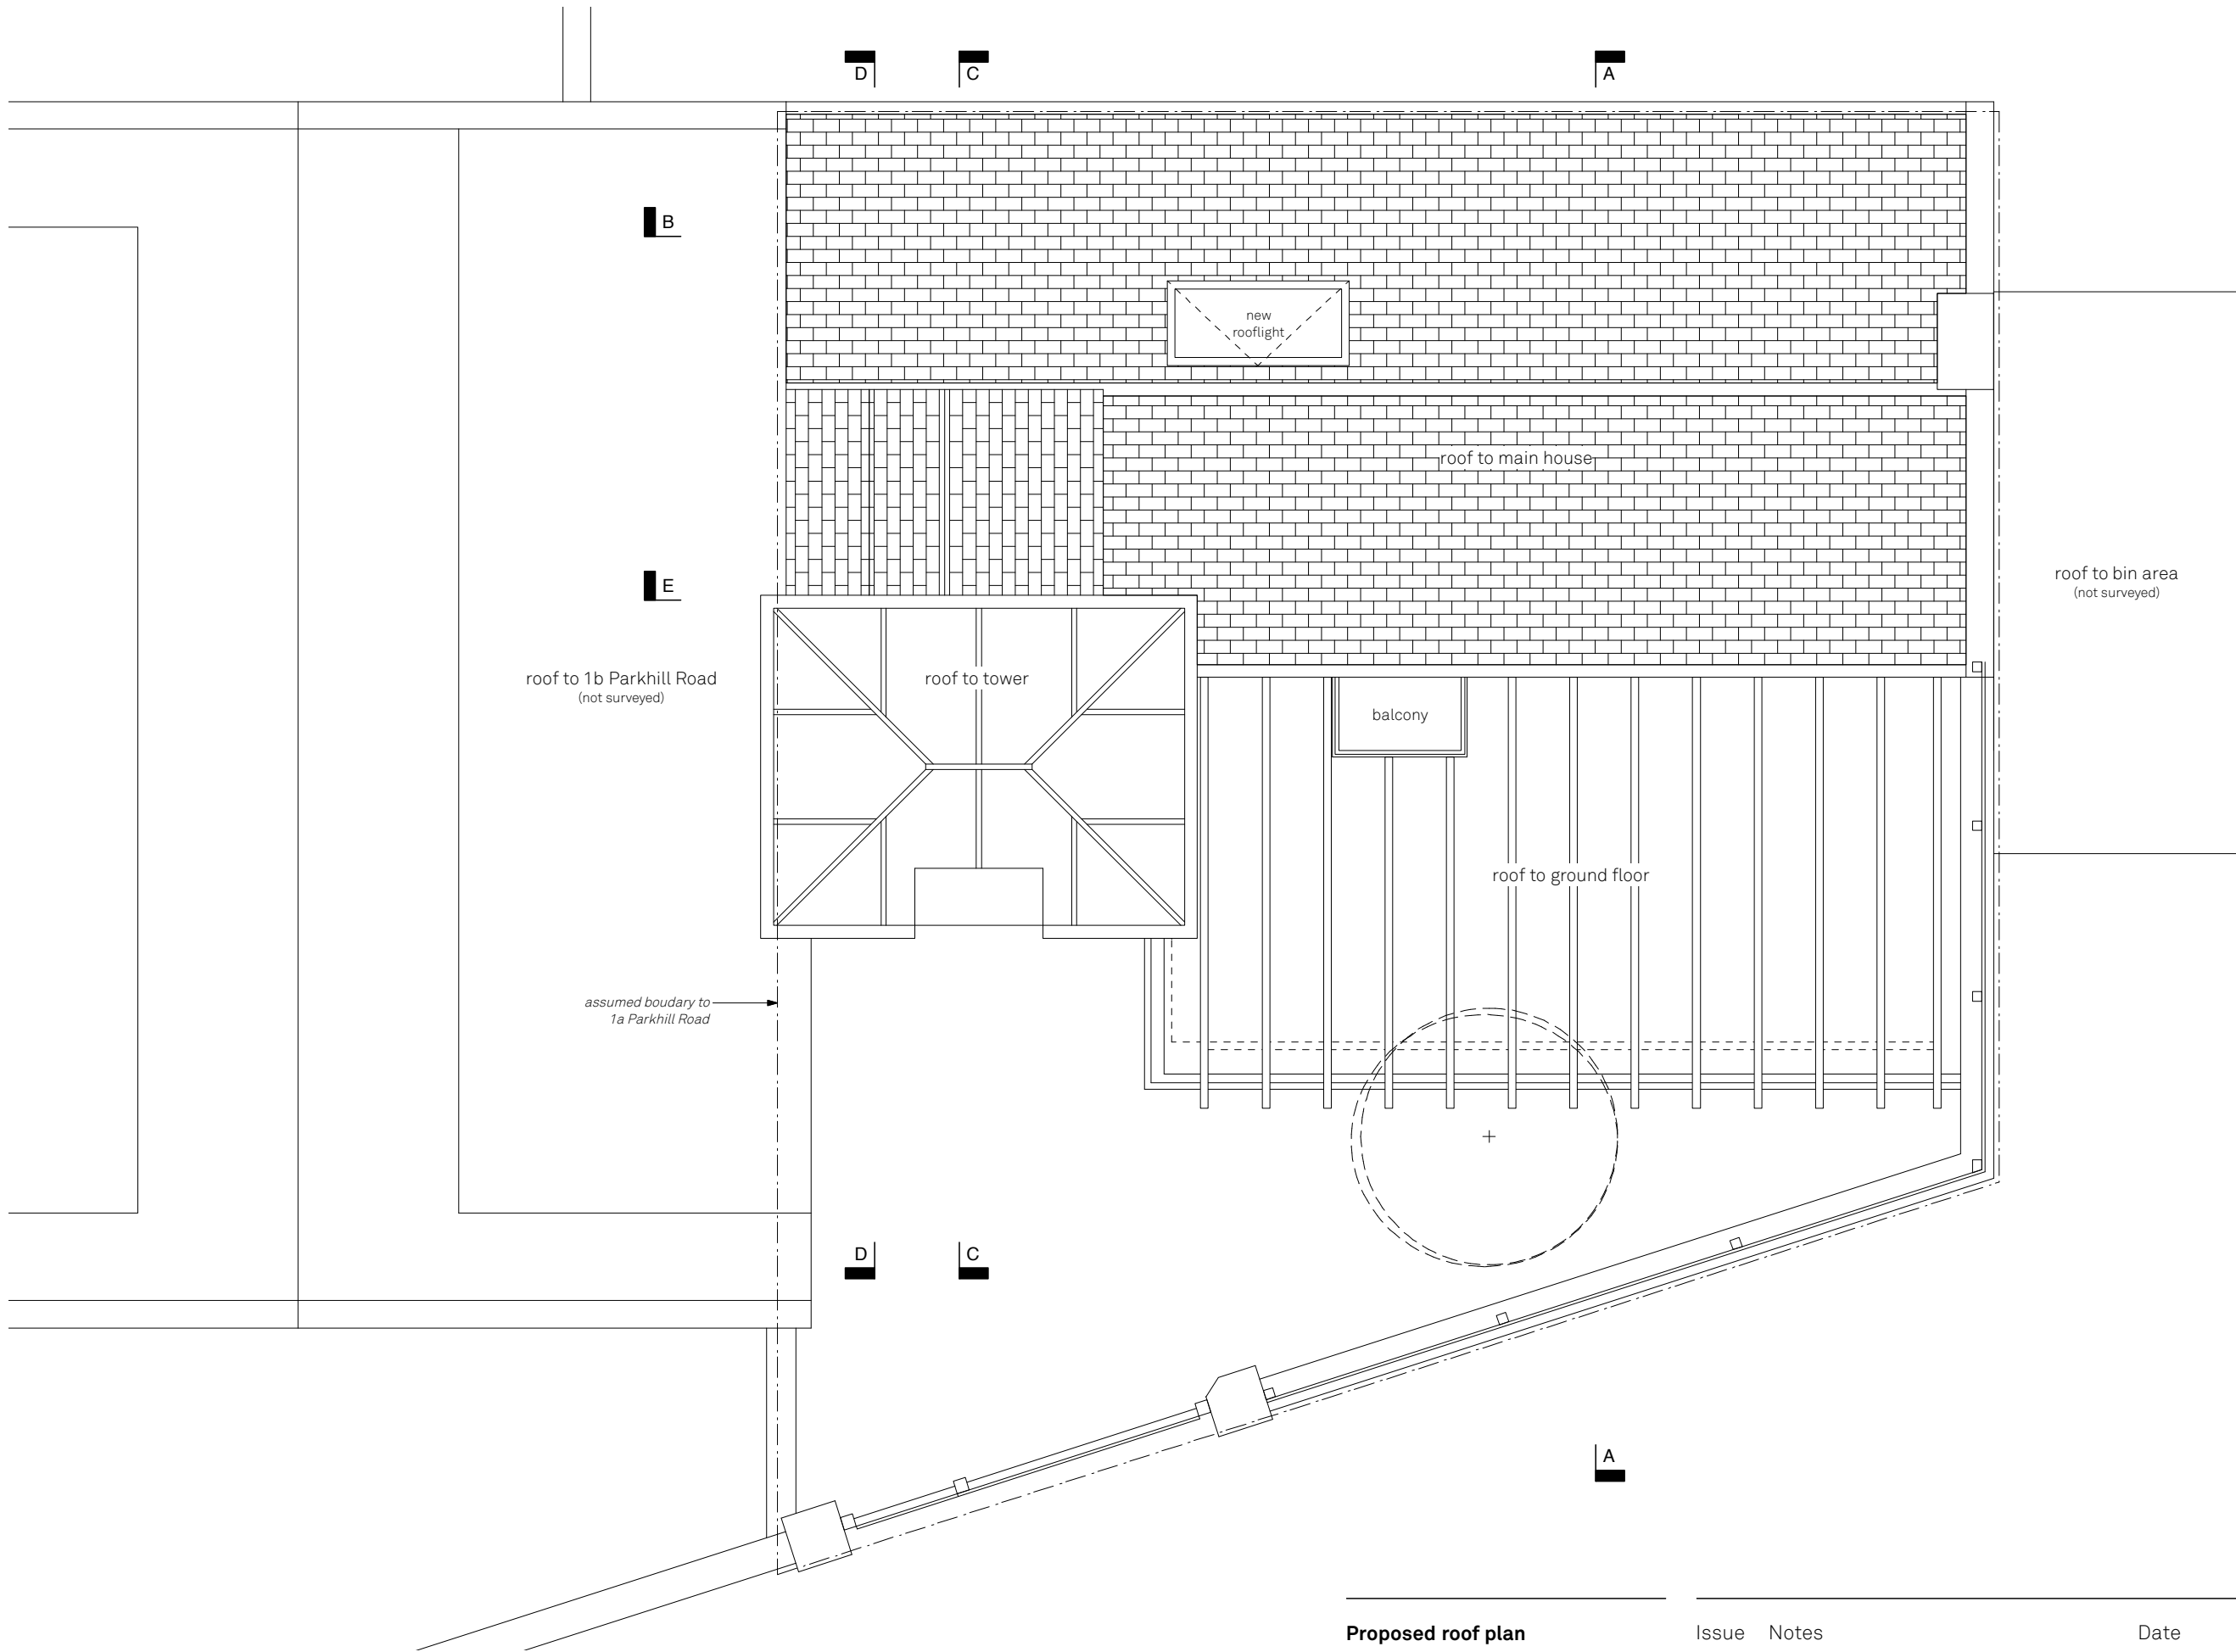

### Proposed roof plan

Tower Cottage

Drawn By JKS  
Scale 1:50@A3  
Status Planning

Paul Archer Design Ltd

Issue Notes

Date

2nd Floor Solecast House 13-27 Brunswick Place London N1 6DX Tel. 020 7251 6162

# 541.163

paul archer  
design

www.paularcherdesign.co.uk



**Proposed front elevation  
(Street view)**

Tower Cottage

Drawn By  
Scale  
Status

JKS  
1:50@A3  
Planning

Paul Archer Design Ltd

Issue Notes


Date

**541.165**

paul archer  
design

2nd Floor Solecast House 13-27 Brunswick Place London N1 6DX Tel. 020 7251 6162

www.paularcherdesign.co.uk

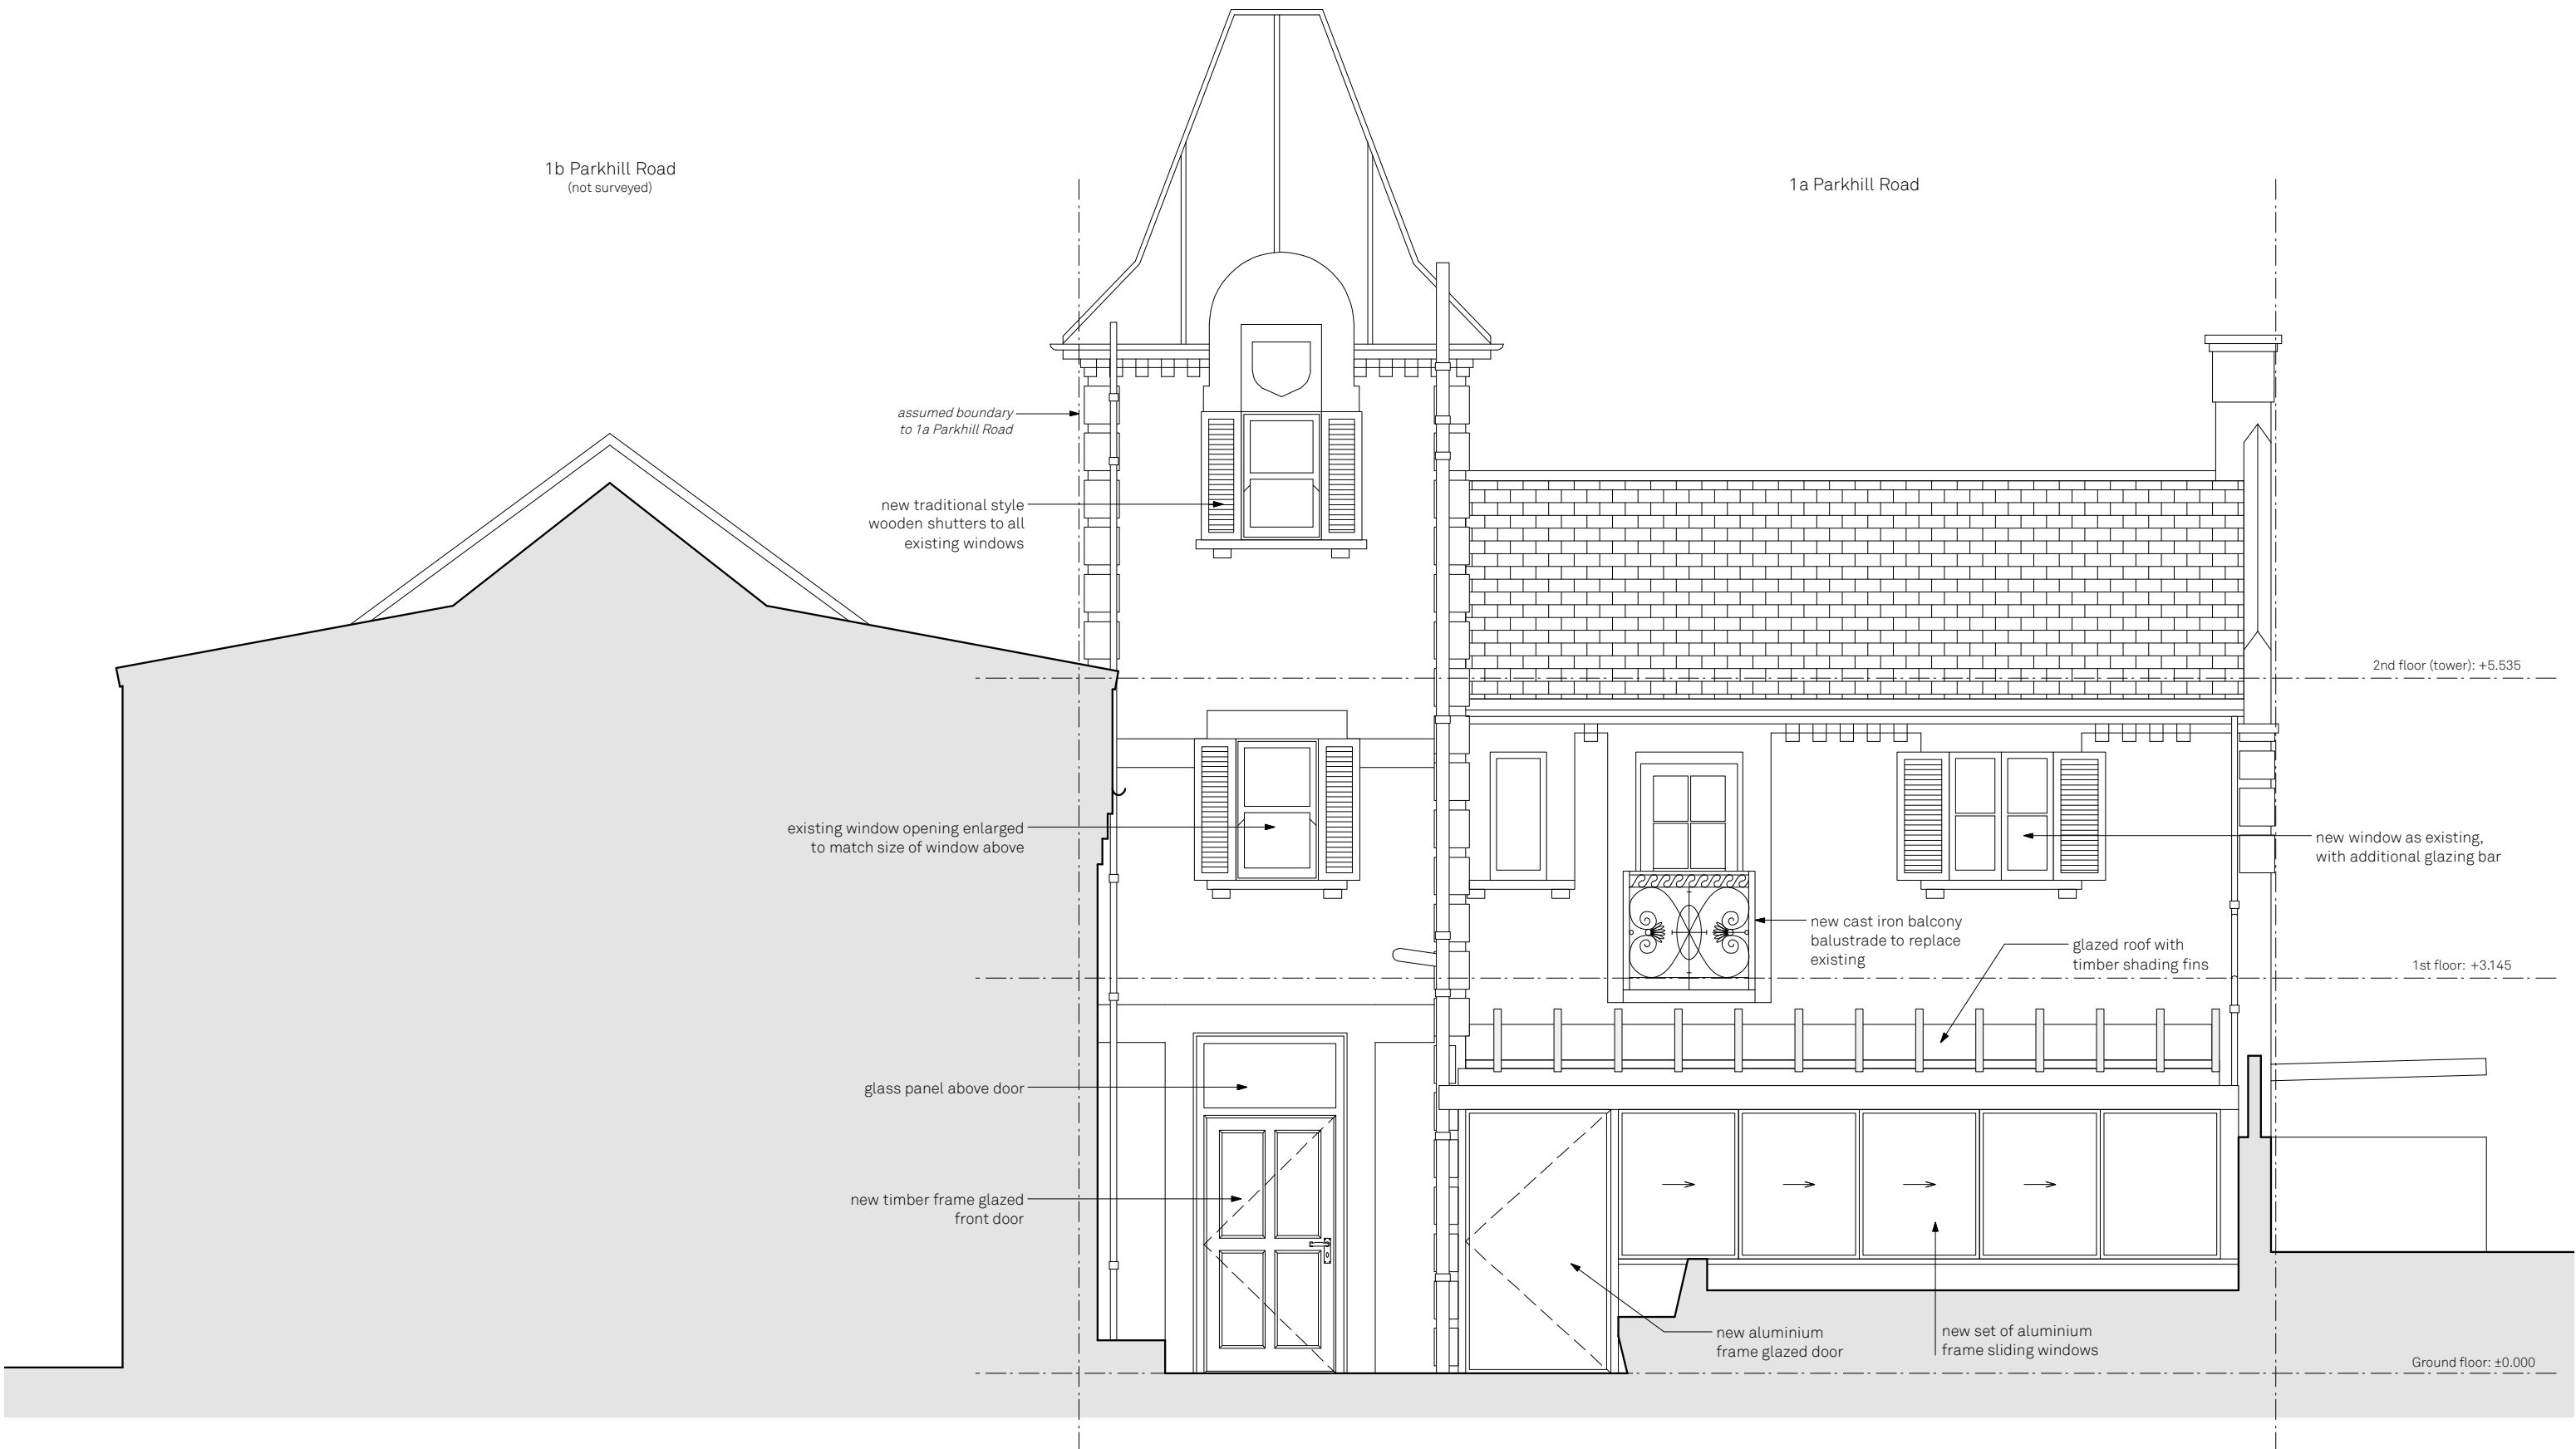

**Proposed front elevation  
(Garden view)**  
Tower Cottage

Drawn By JKS  
Scale 1:50@A3  
Status Planning

Paul Archer Design Ltd

Issue Notes


Date

2nd Floor Solecast House 13-27 Brunswick Place London N1 6DX Tel. 020 7251 6162

**541.166**

paul archer  
design

www.paularcherdesign.co.uk

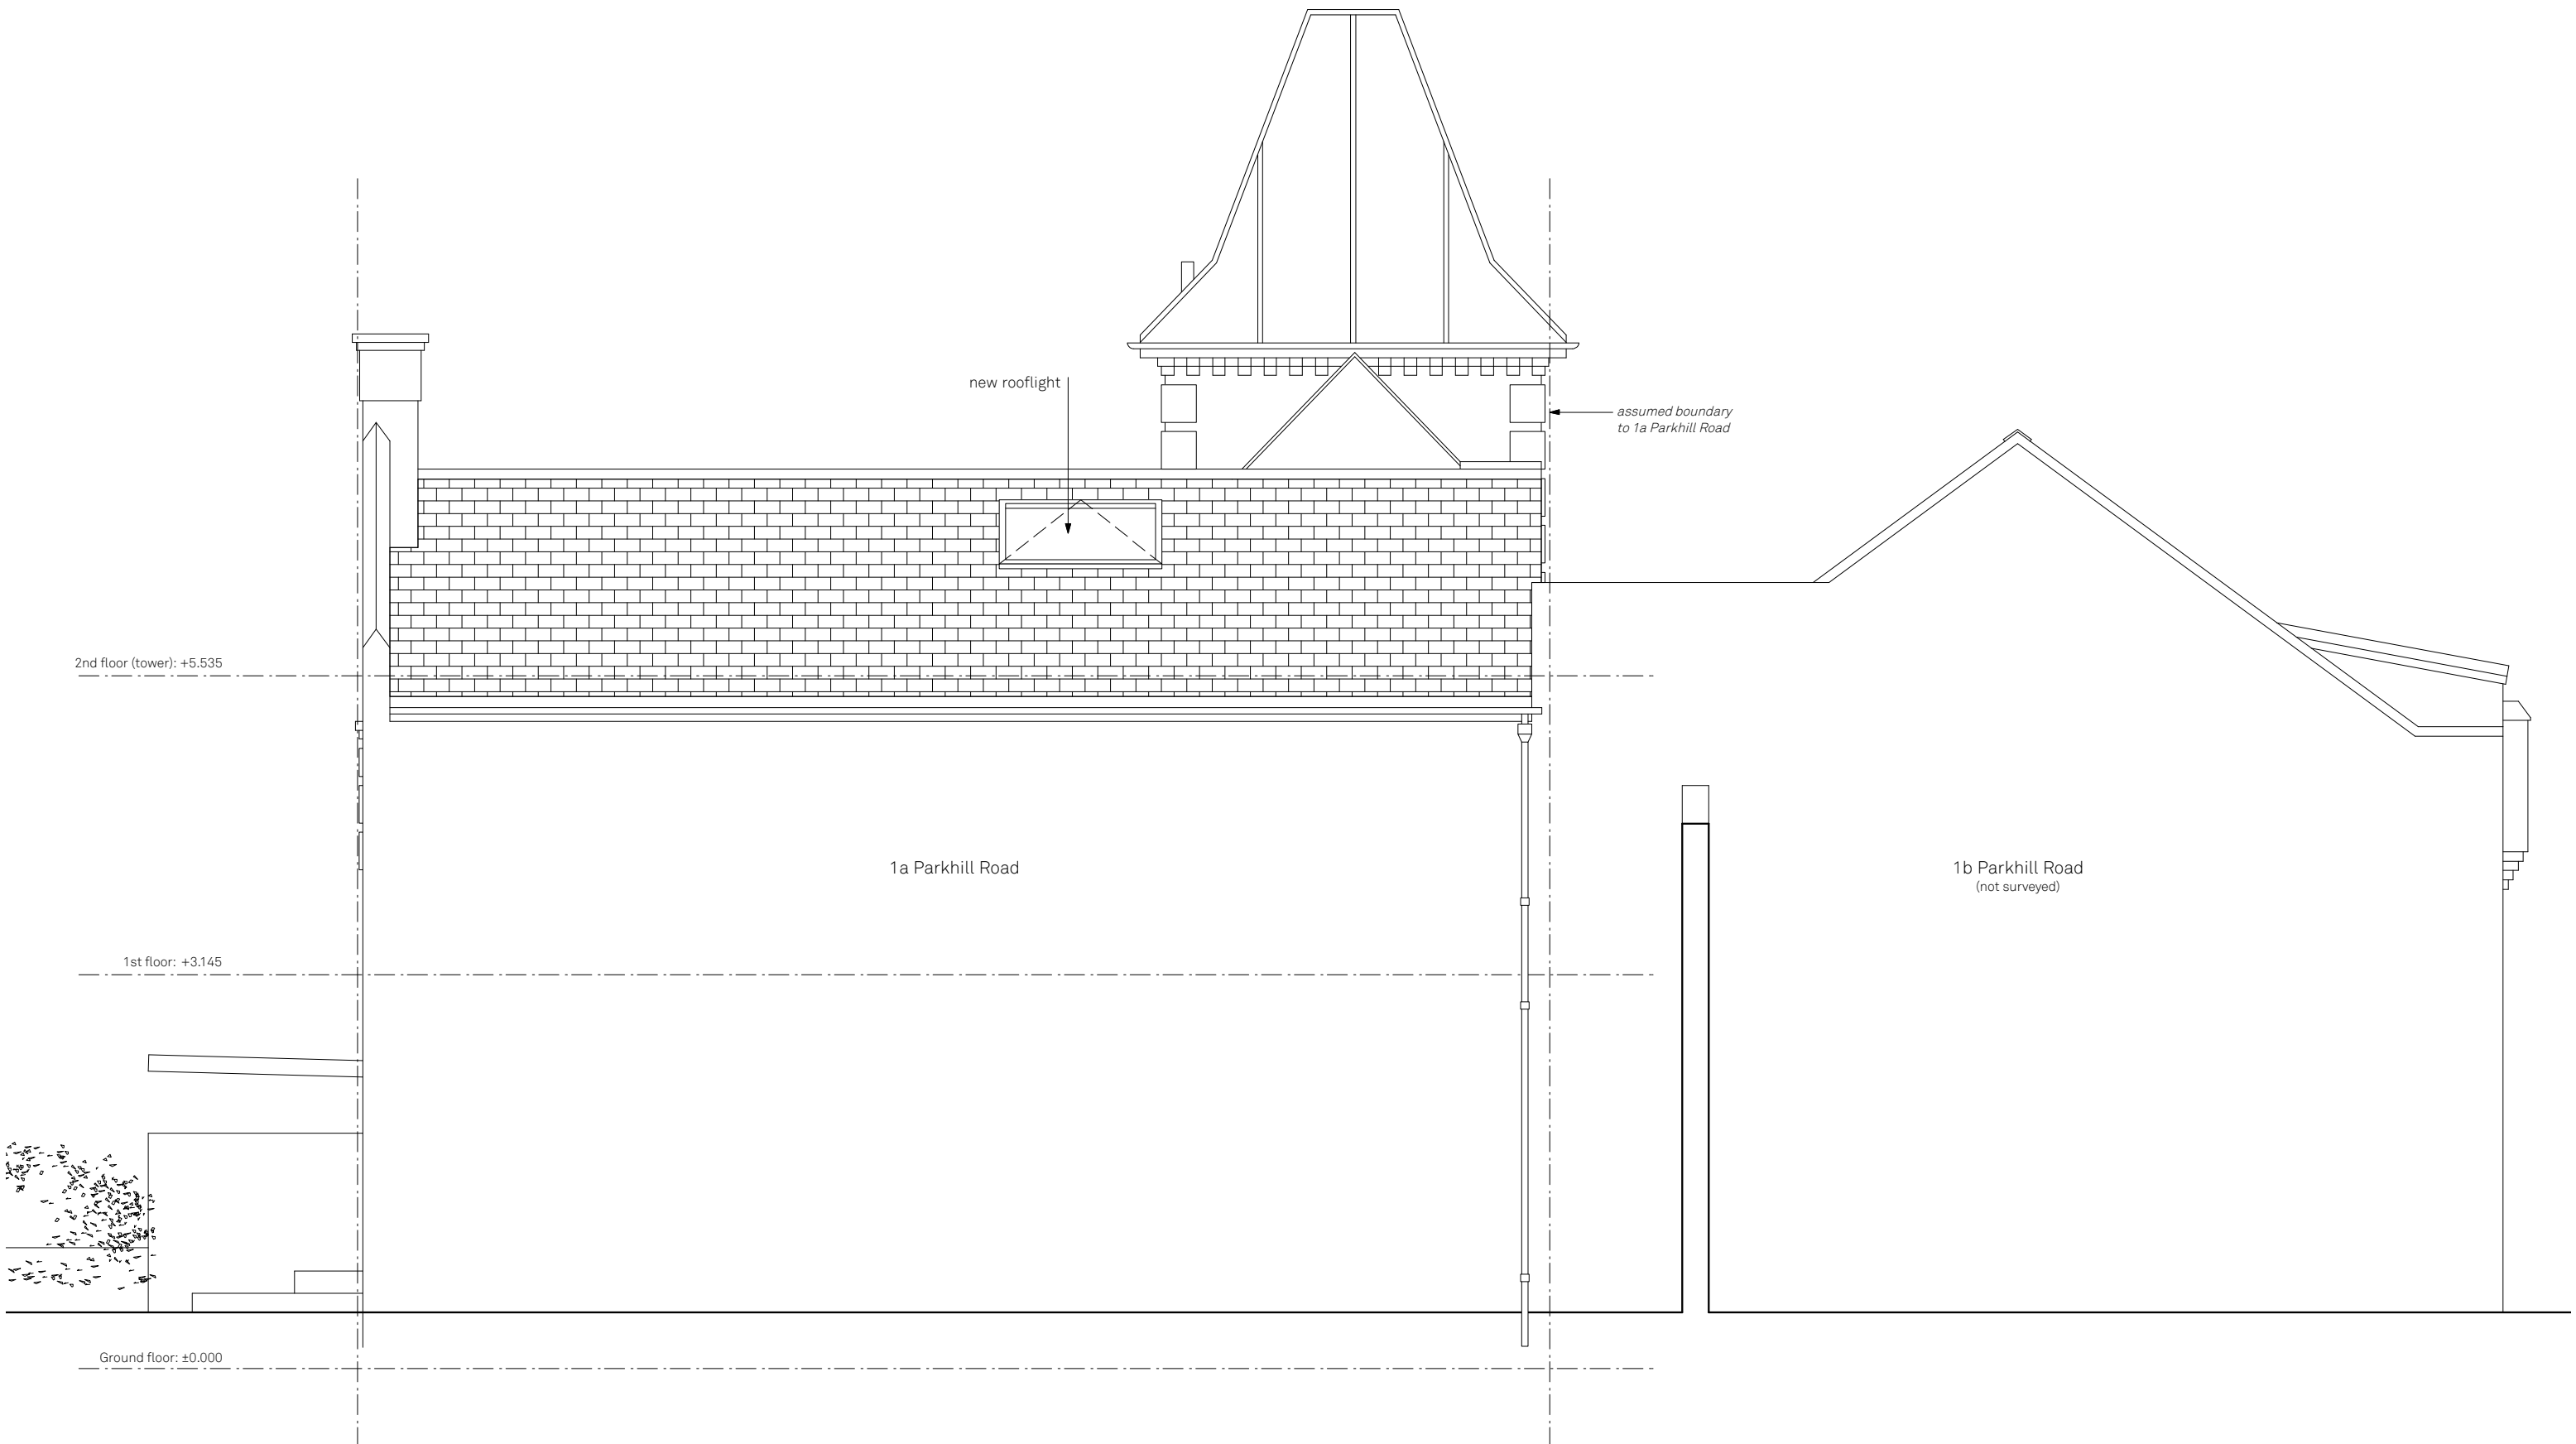

Proposed rear elevation

Tower Cottage

Drawn By JKS  
Scale 1:50@A3  
Status Planning

Paul Archer Design Ltd


Issue Notes Date

2nd Floor Solecast House 13-27 Brunswick Place London N1 6DX Tel. 020 7251 6162

541.167

paul archer  
design

www.paularcherdesign.co.uk

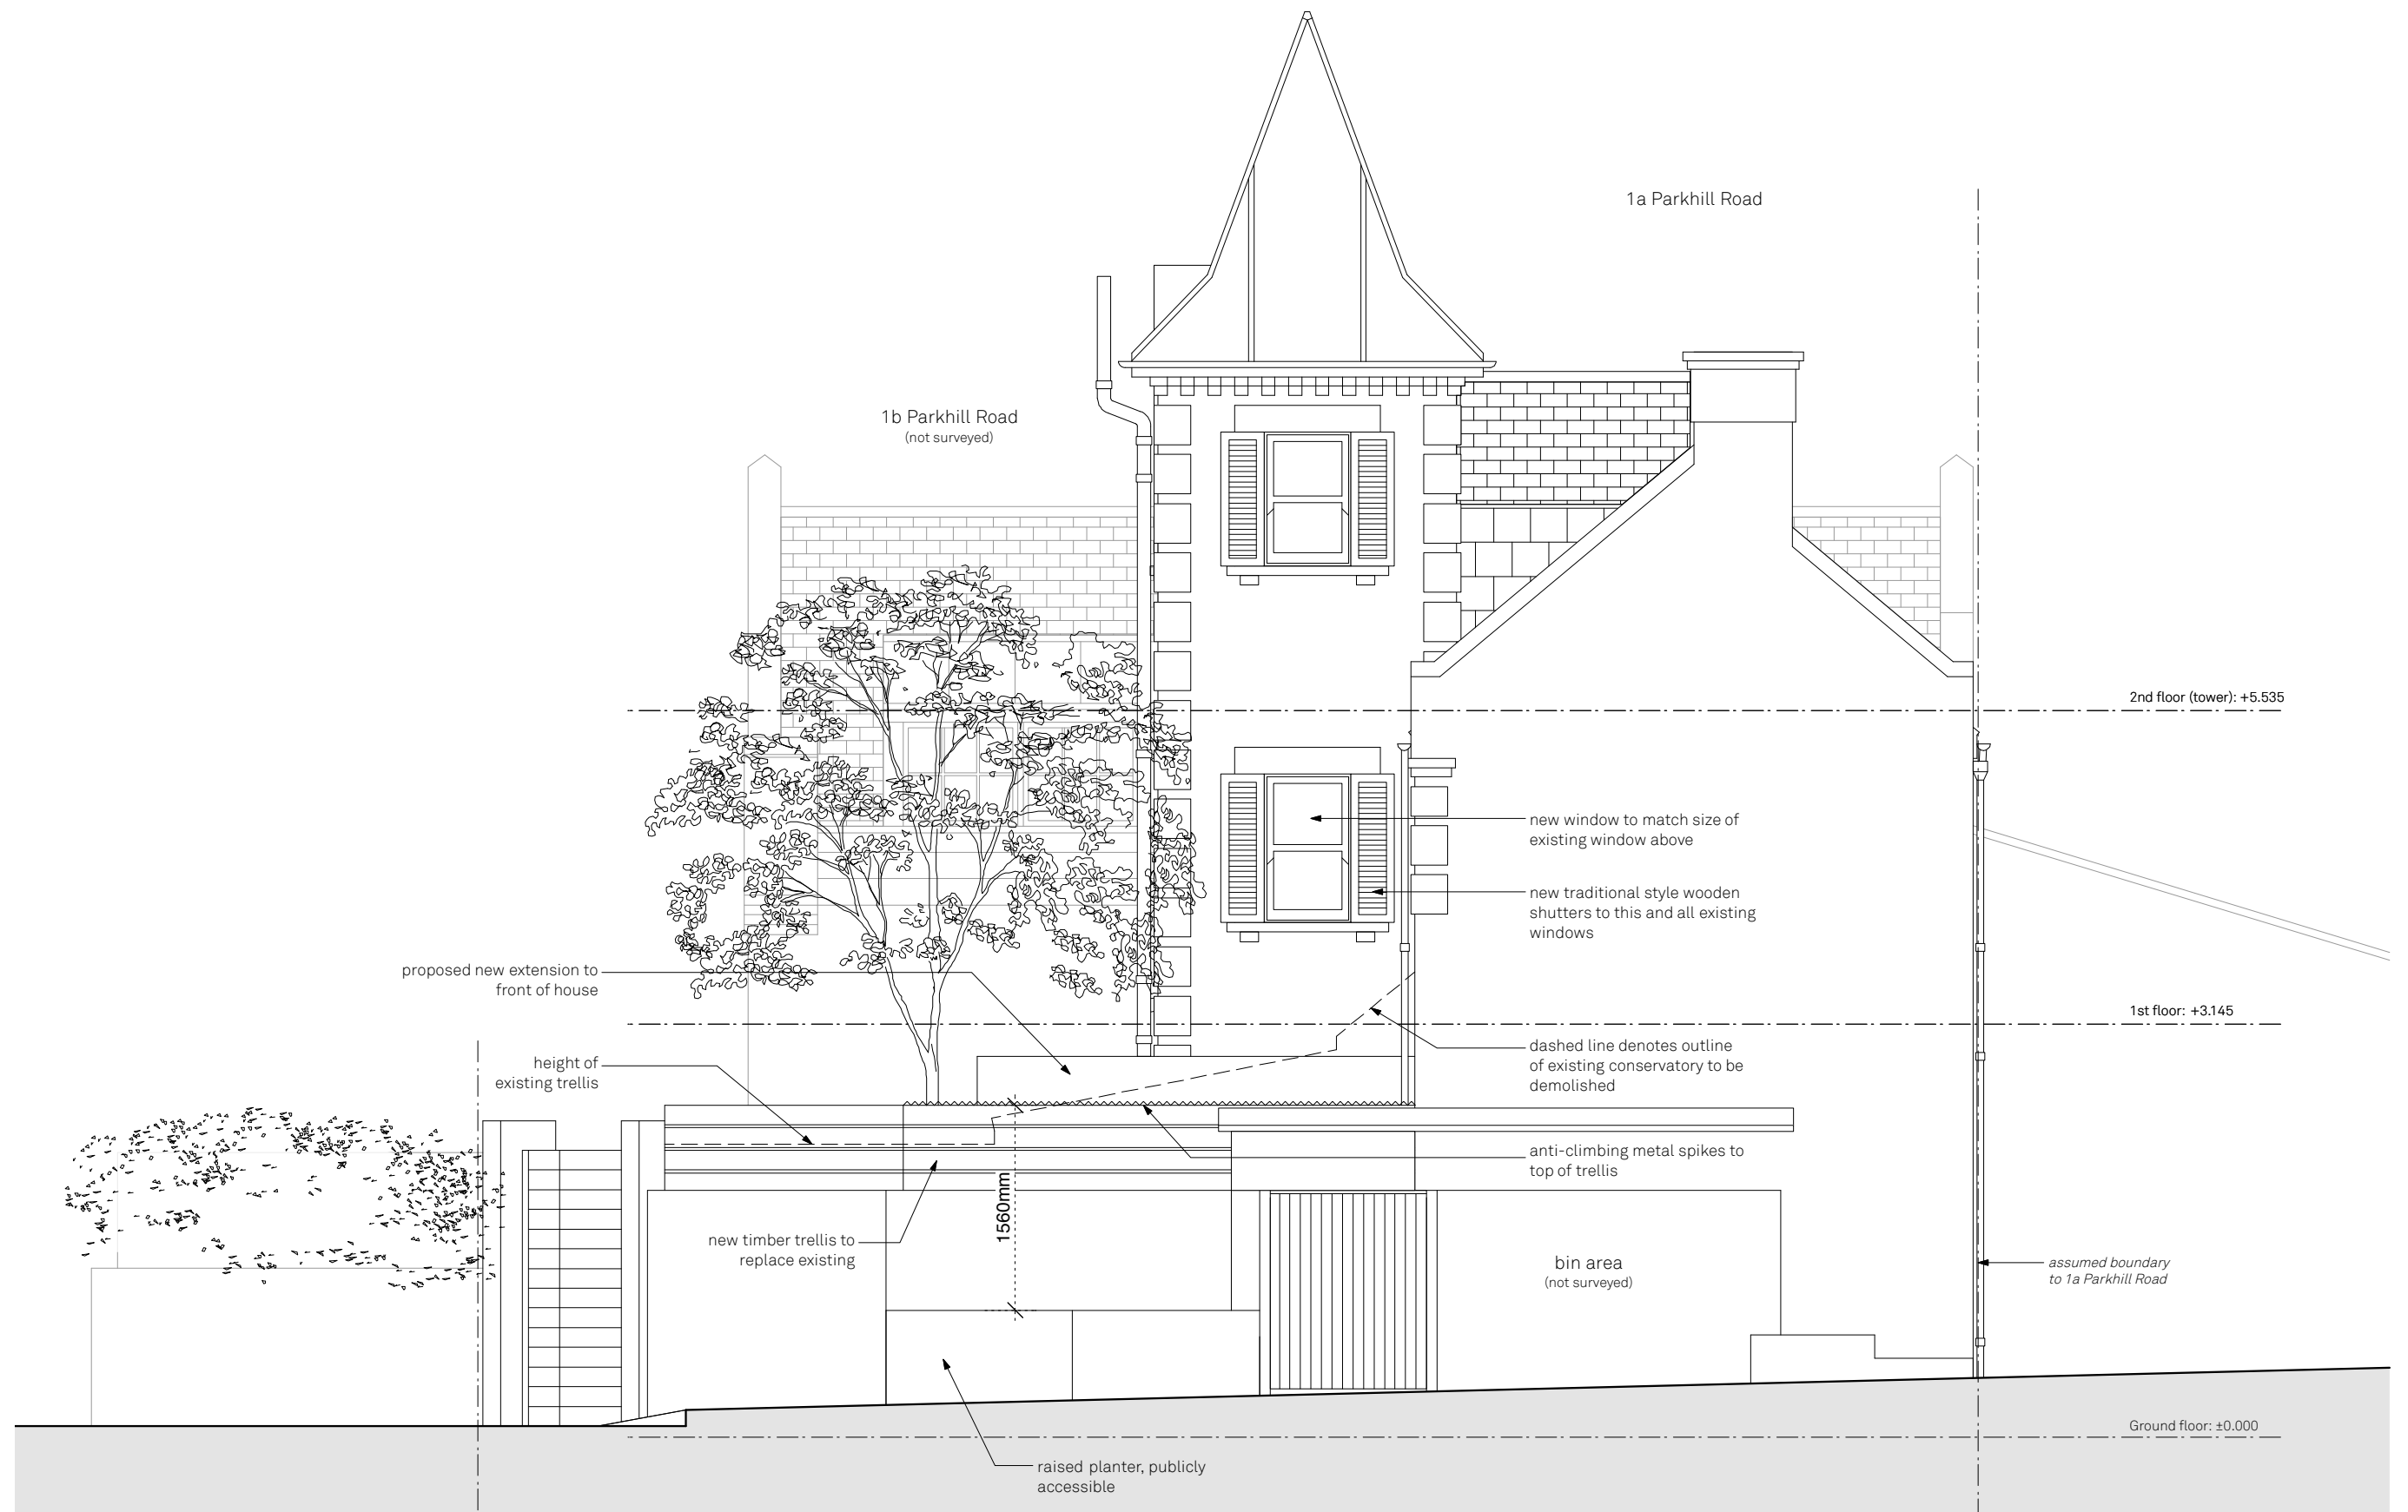

541.168

paul archer  
design

Proposed east elevation

Tower Cottage

Drawn By JKS  
Scale 1:50@A3  
Status Planning

Paul Archer Design Ltd


Issue Notes

Date

2nd Floor Solecast House 13-27 Brunswick Place London N1 6DX Tel. 020 7251 6162

www.paularcherdesign.co.uk



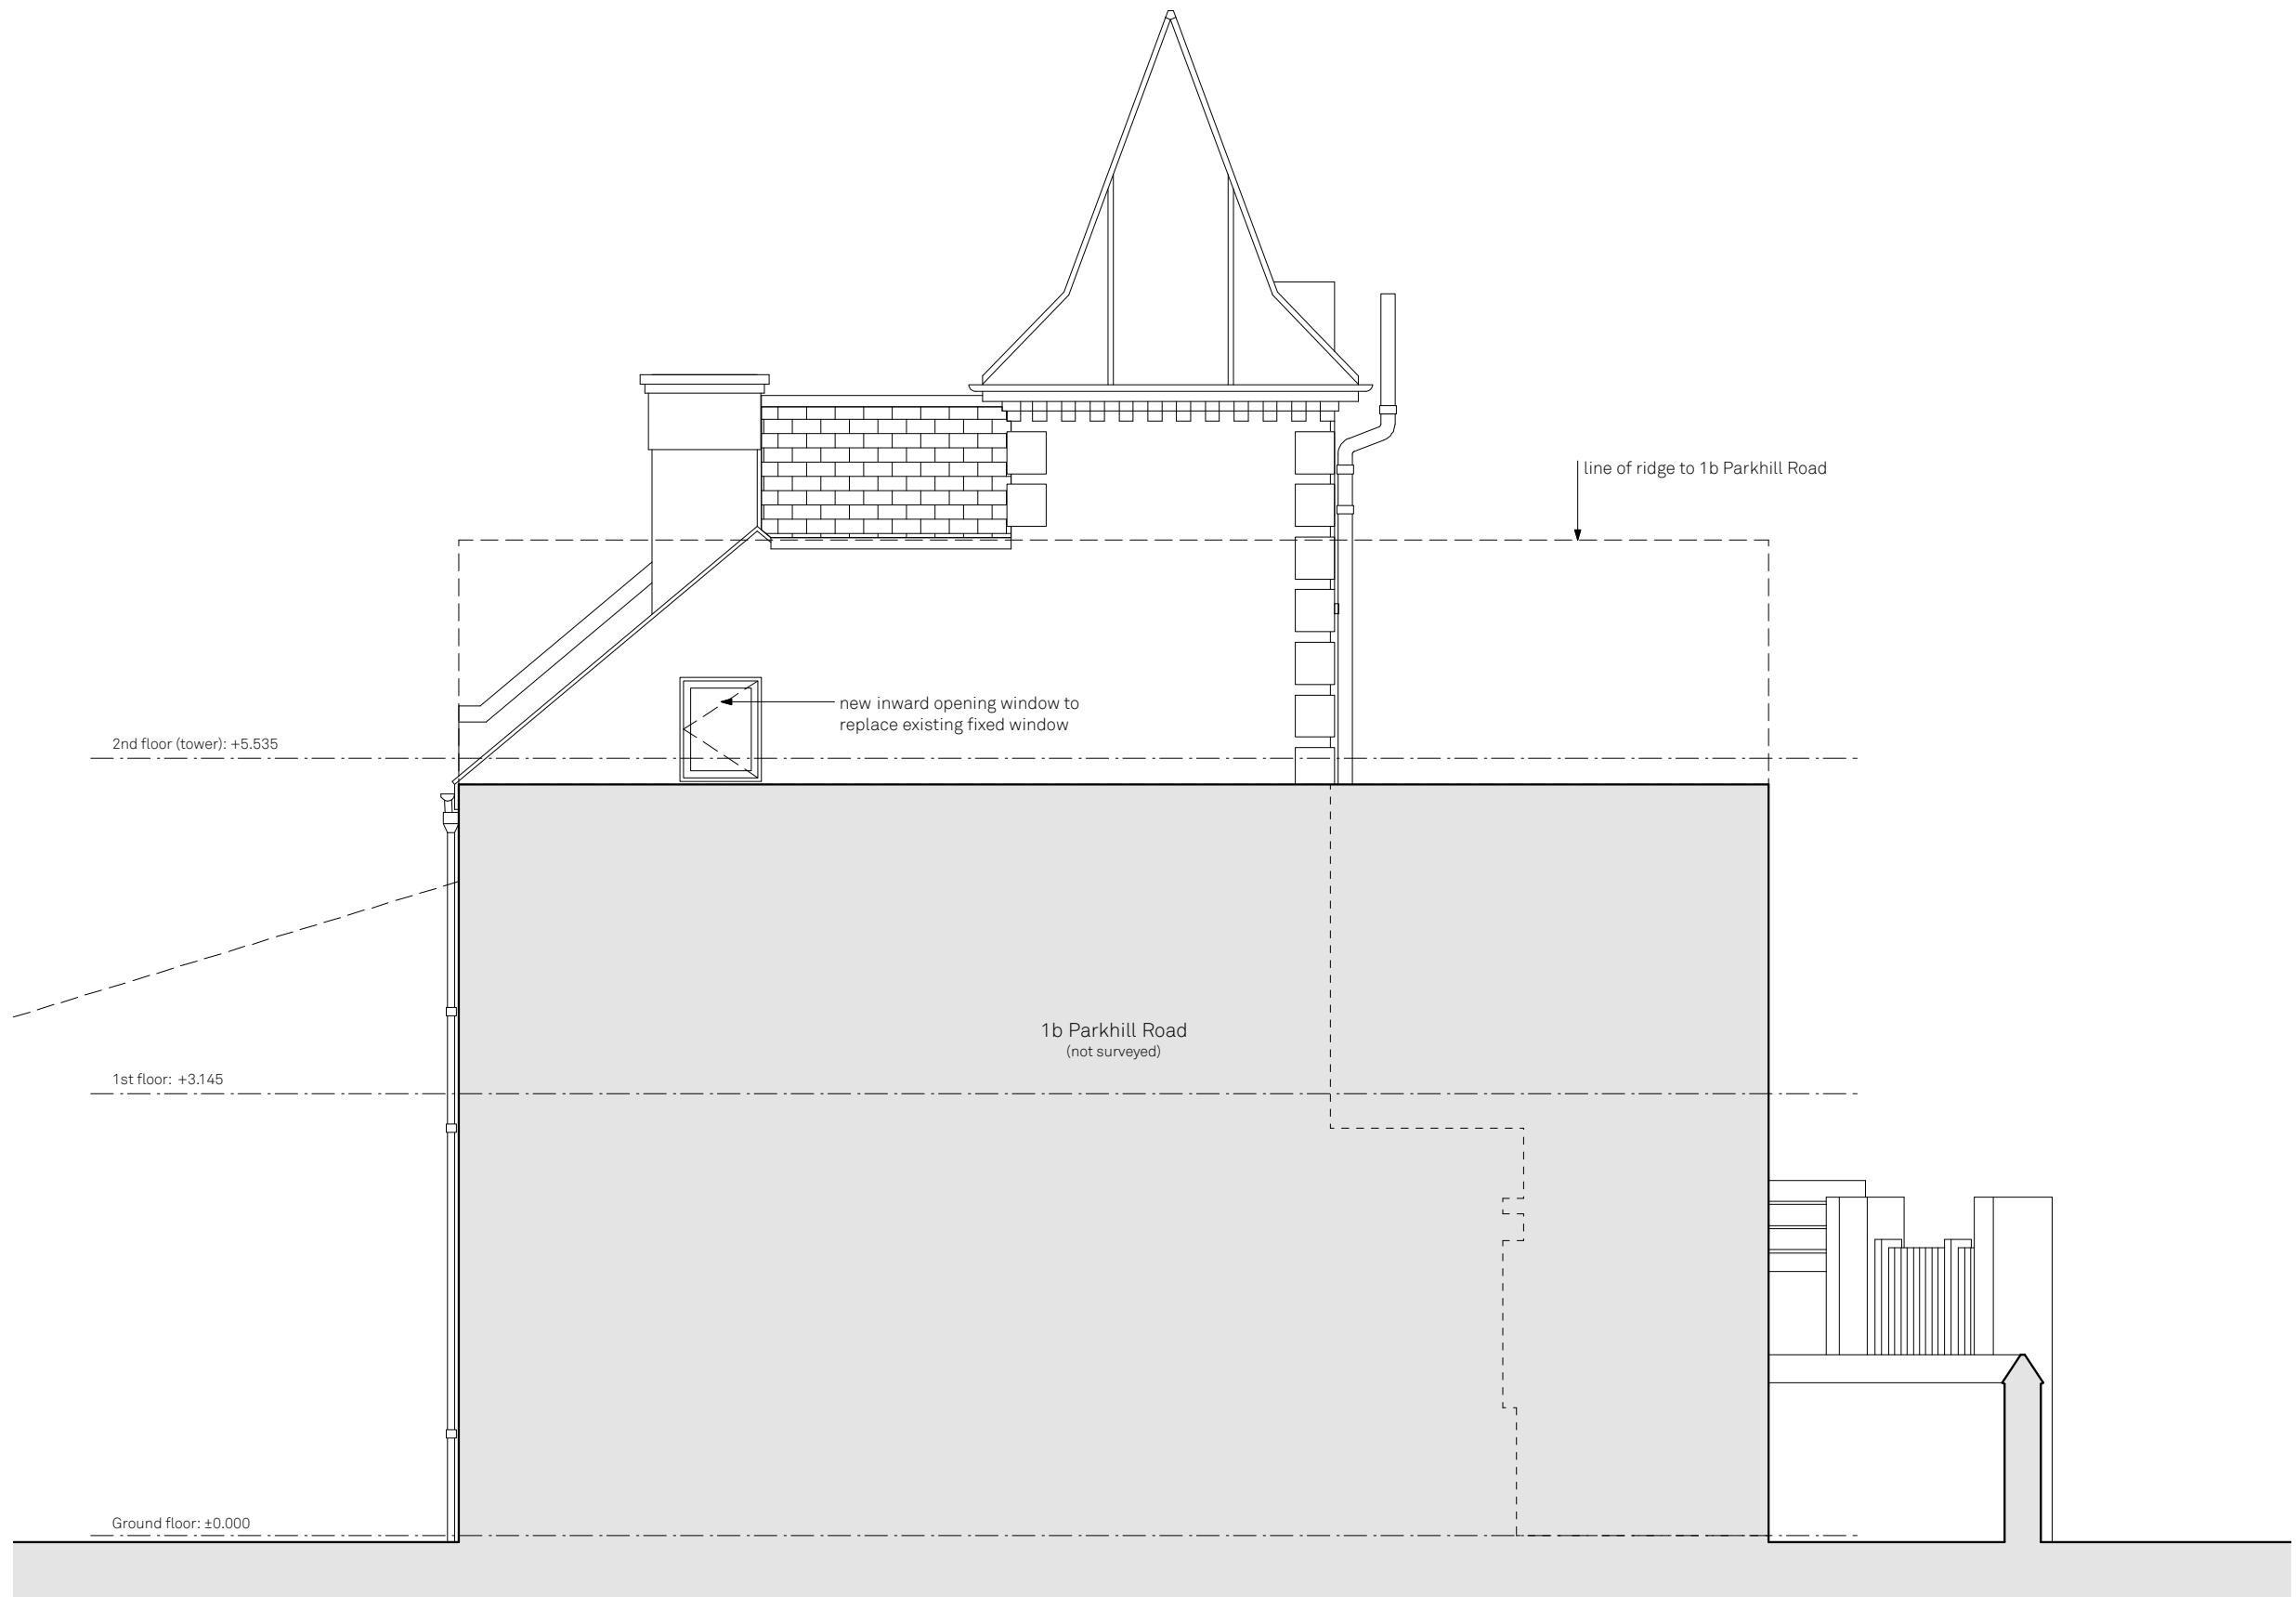

**Proposed west elevation**

Tower Cottage

Drawn By JKS  
Scale 1:50@A3  
Status Planning

Paul Archer Design Ltd

Issue Notes

Date

2nd Floor Solecast House 13-27 Brunswick Place London N1 6DX Tel. 020 7251 6162

**541.169**

paul archer  
design

www.paularcherdesign.co.uk



**Proposed section AA**

Tower Cottage

Drawn By JKS  
Scale 1:50@A3  
Status Planning

Paul Archer Design Ltd

Issue Notes


Date

2nd Floor Solecast House 13-27 Brunswick Place London N1 6DX Tel. 020 7251 6162

**541.170**

paul archer  
design

www.paularcherdesign.co.uk

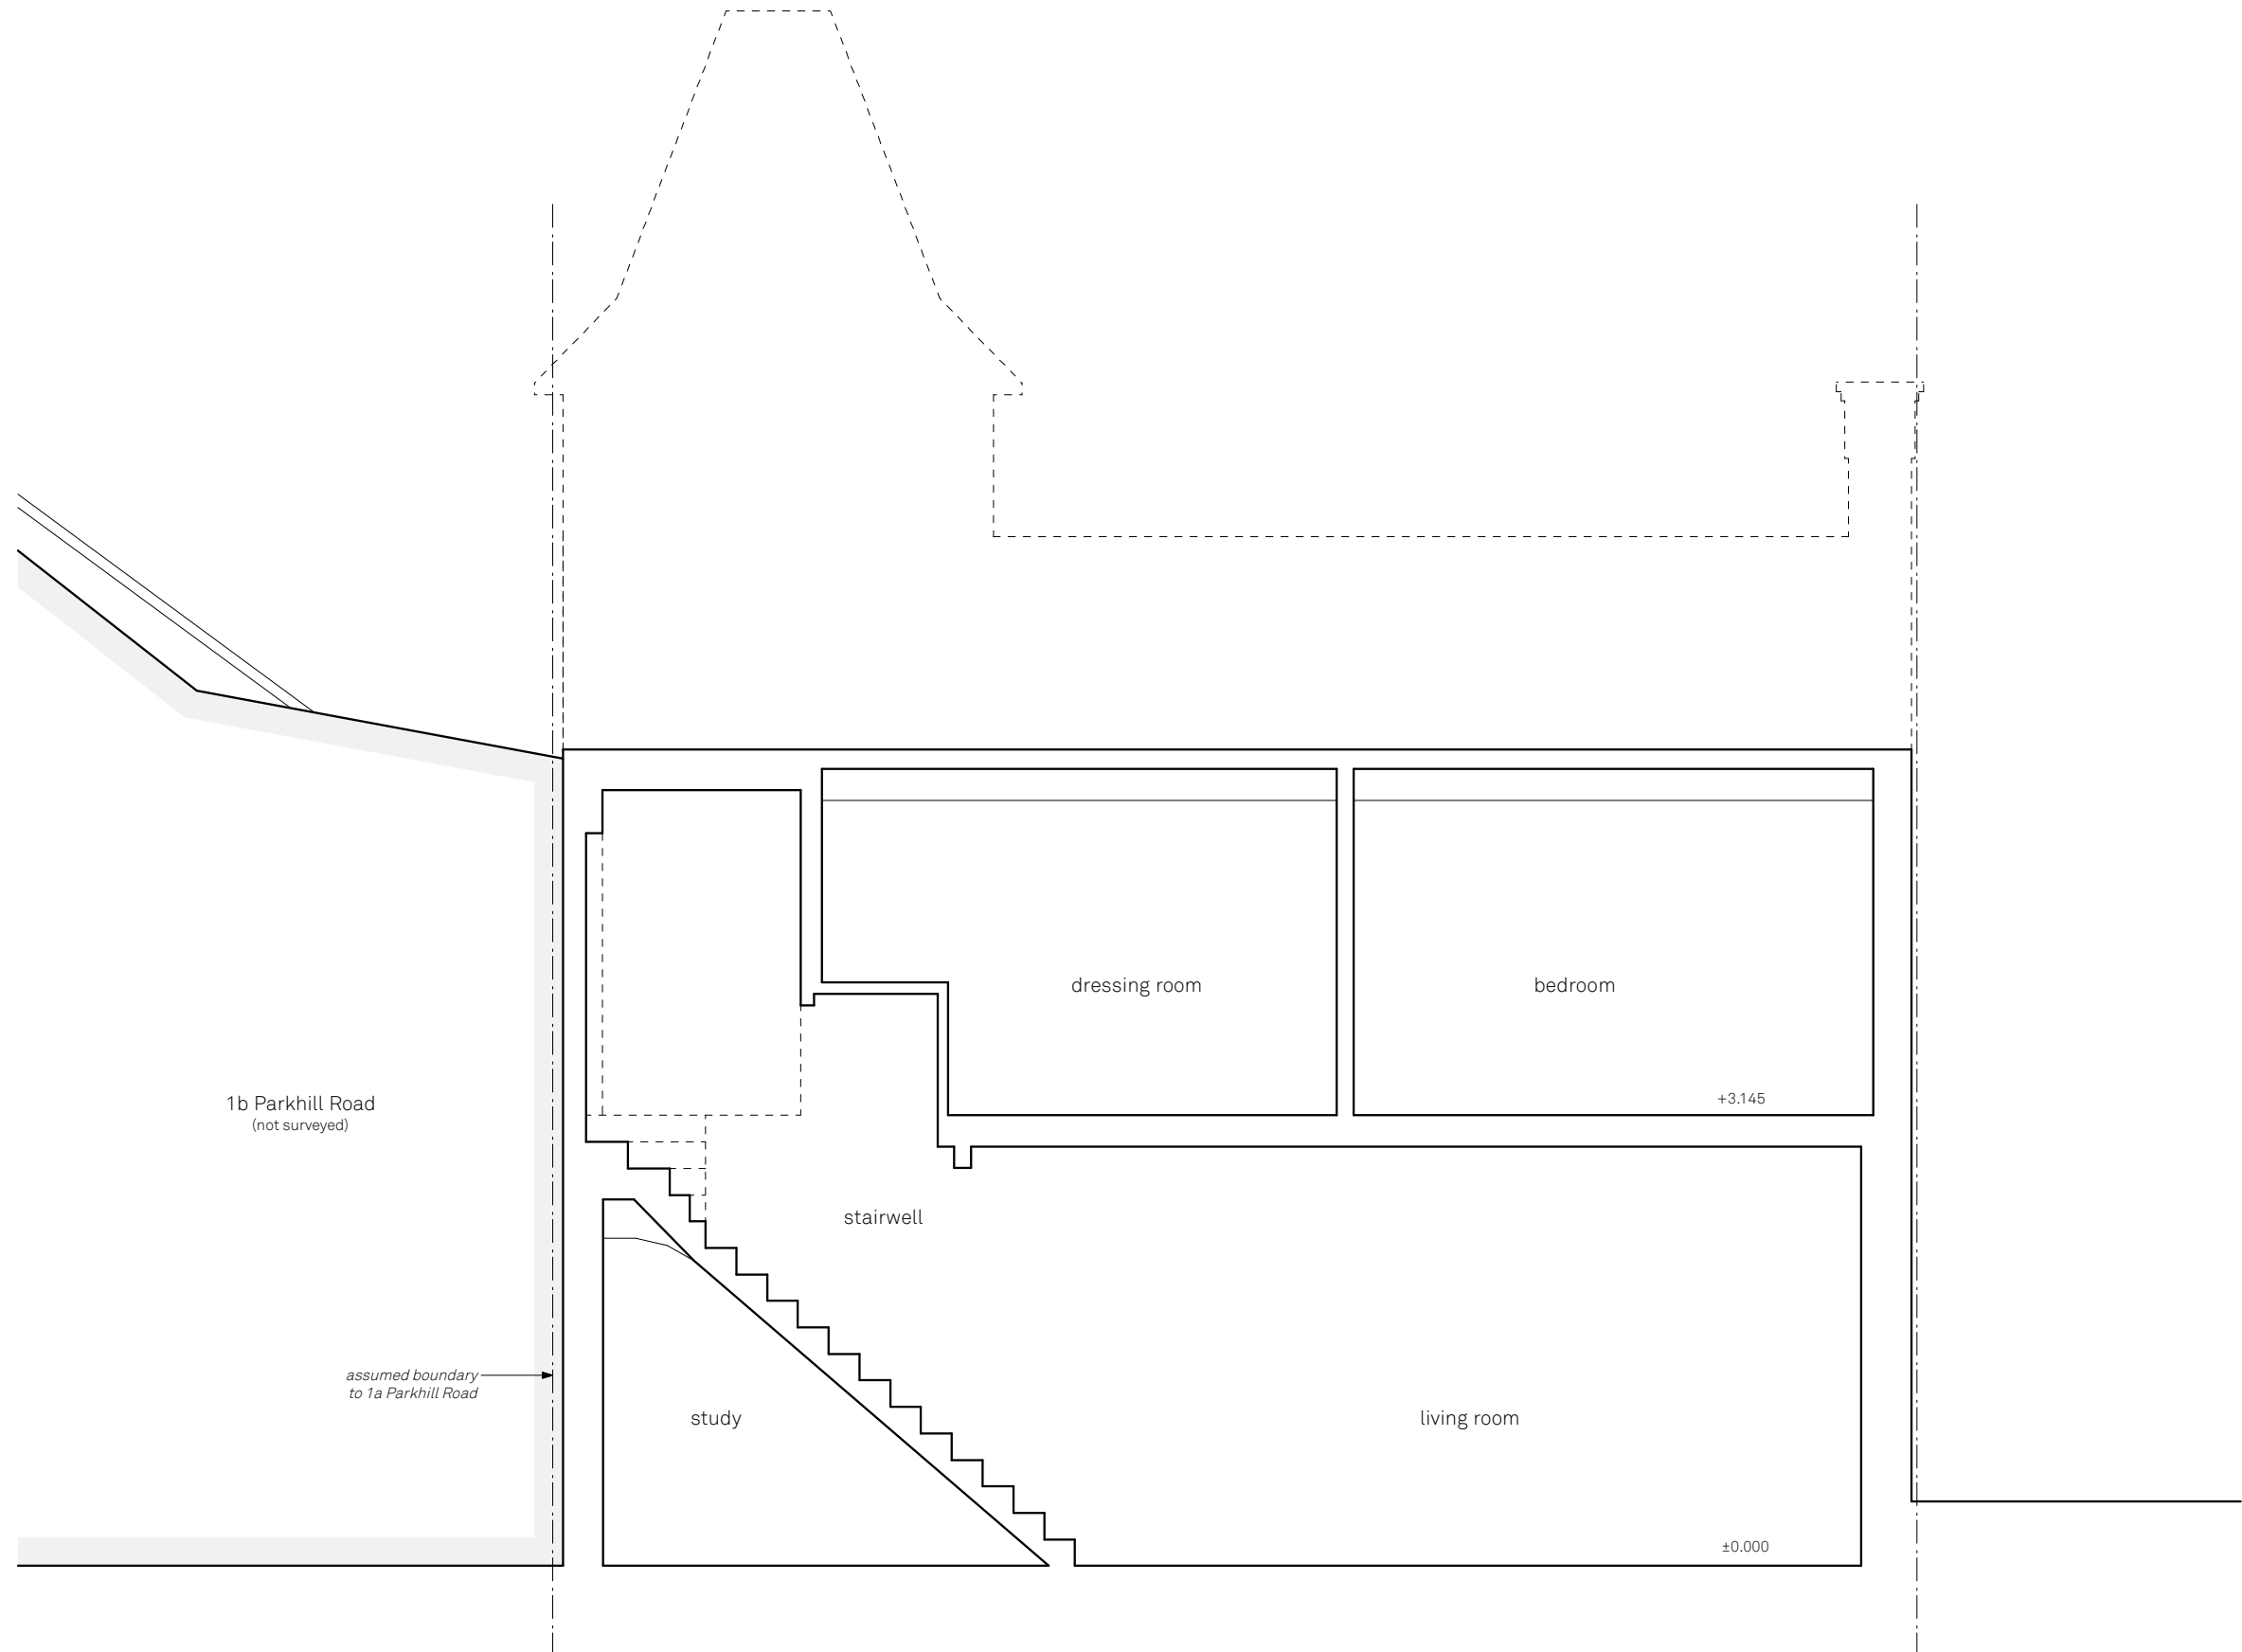

### Proposed section BB

Tower Cottage

Drawn By JKS  
Scale 1:50@A3  
Status Planning

Paul Archer Design Ltd

Issue Notes


Date

2nd Floor Solecast House 13-27 Brunswick Place London N1 6DX Tel. 020 7251 6162

# 541.171

paul archer  
design

www.paularcherdesign.co.uk

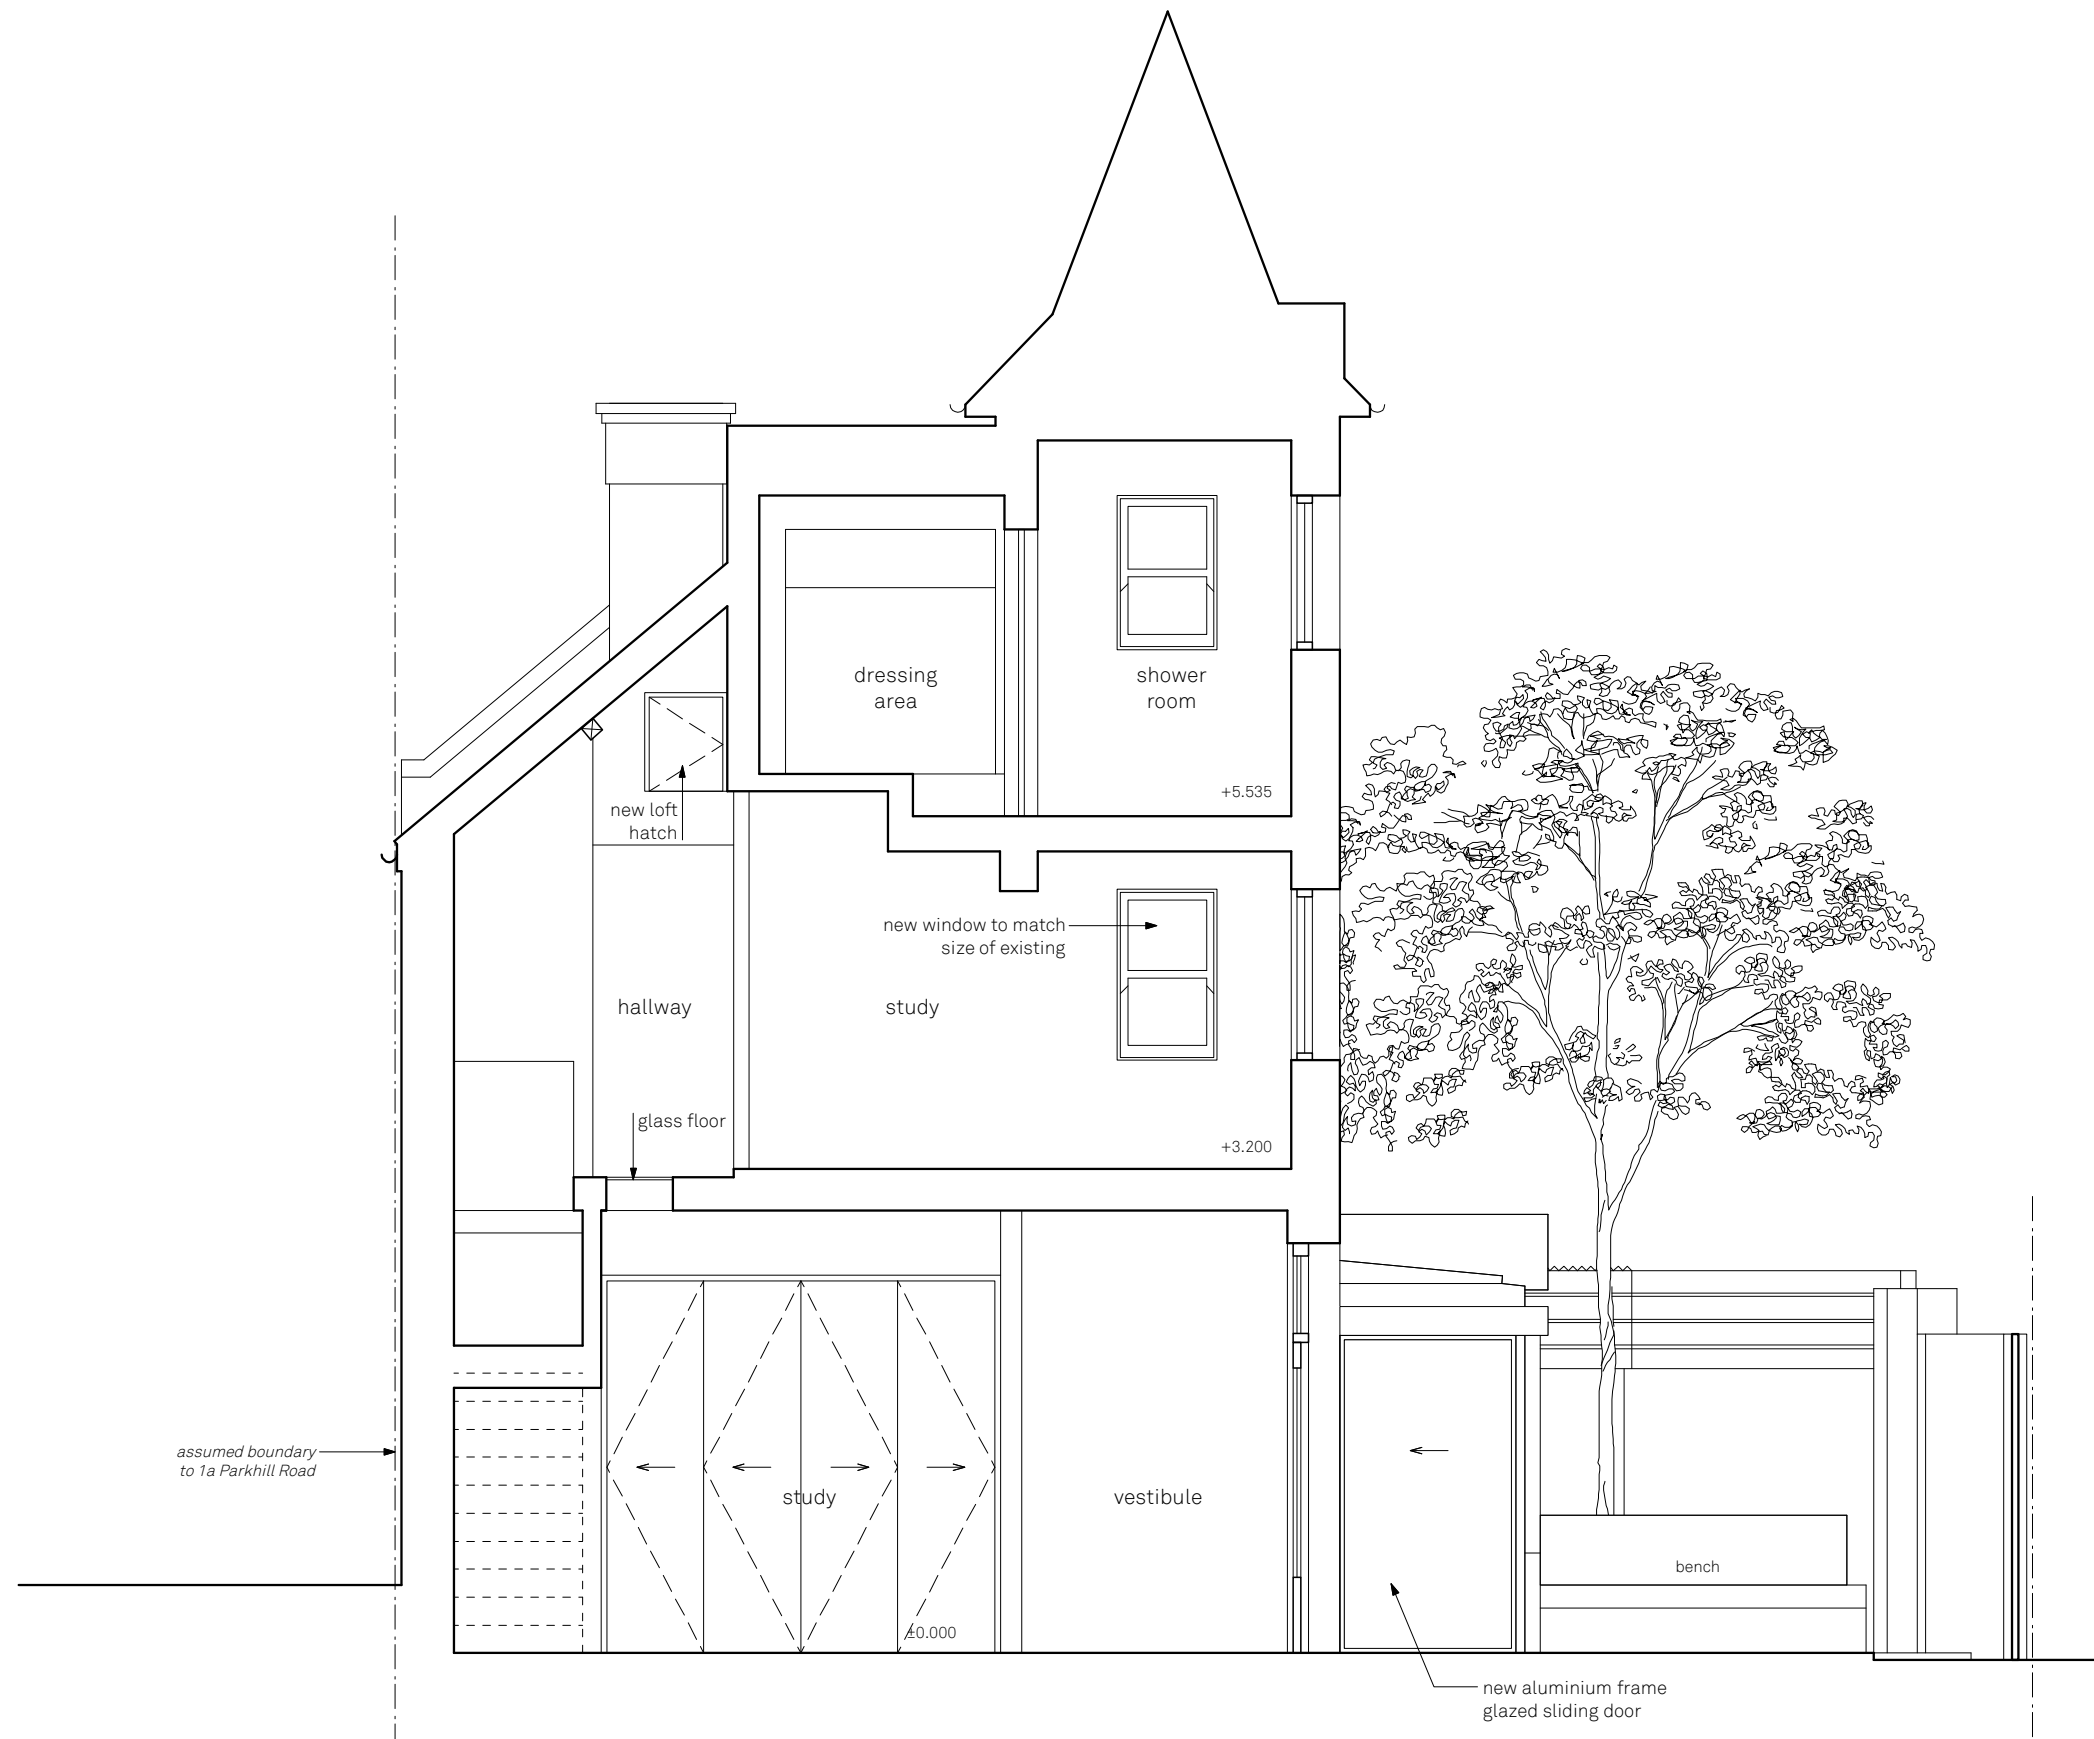

### Proposed section CC

Tower Cottage

Drawn By  
Scale  
Status

JKS  
1:50@A3  
Planning

Paul Archer Design Ltd

Issue Notes


Date

2nd Floor Solecast House 13-27 Brunswick Place London N1 6DX Tel. 020 7251 6162

# 541.172

paul archer  
design

www.paularcherdesign.co.uk

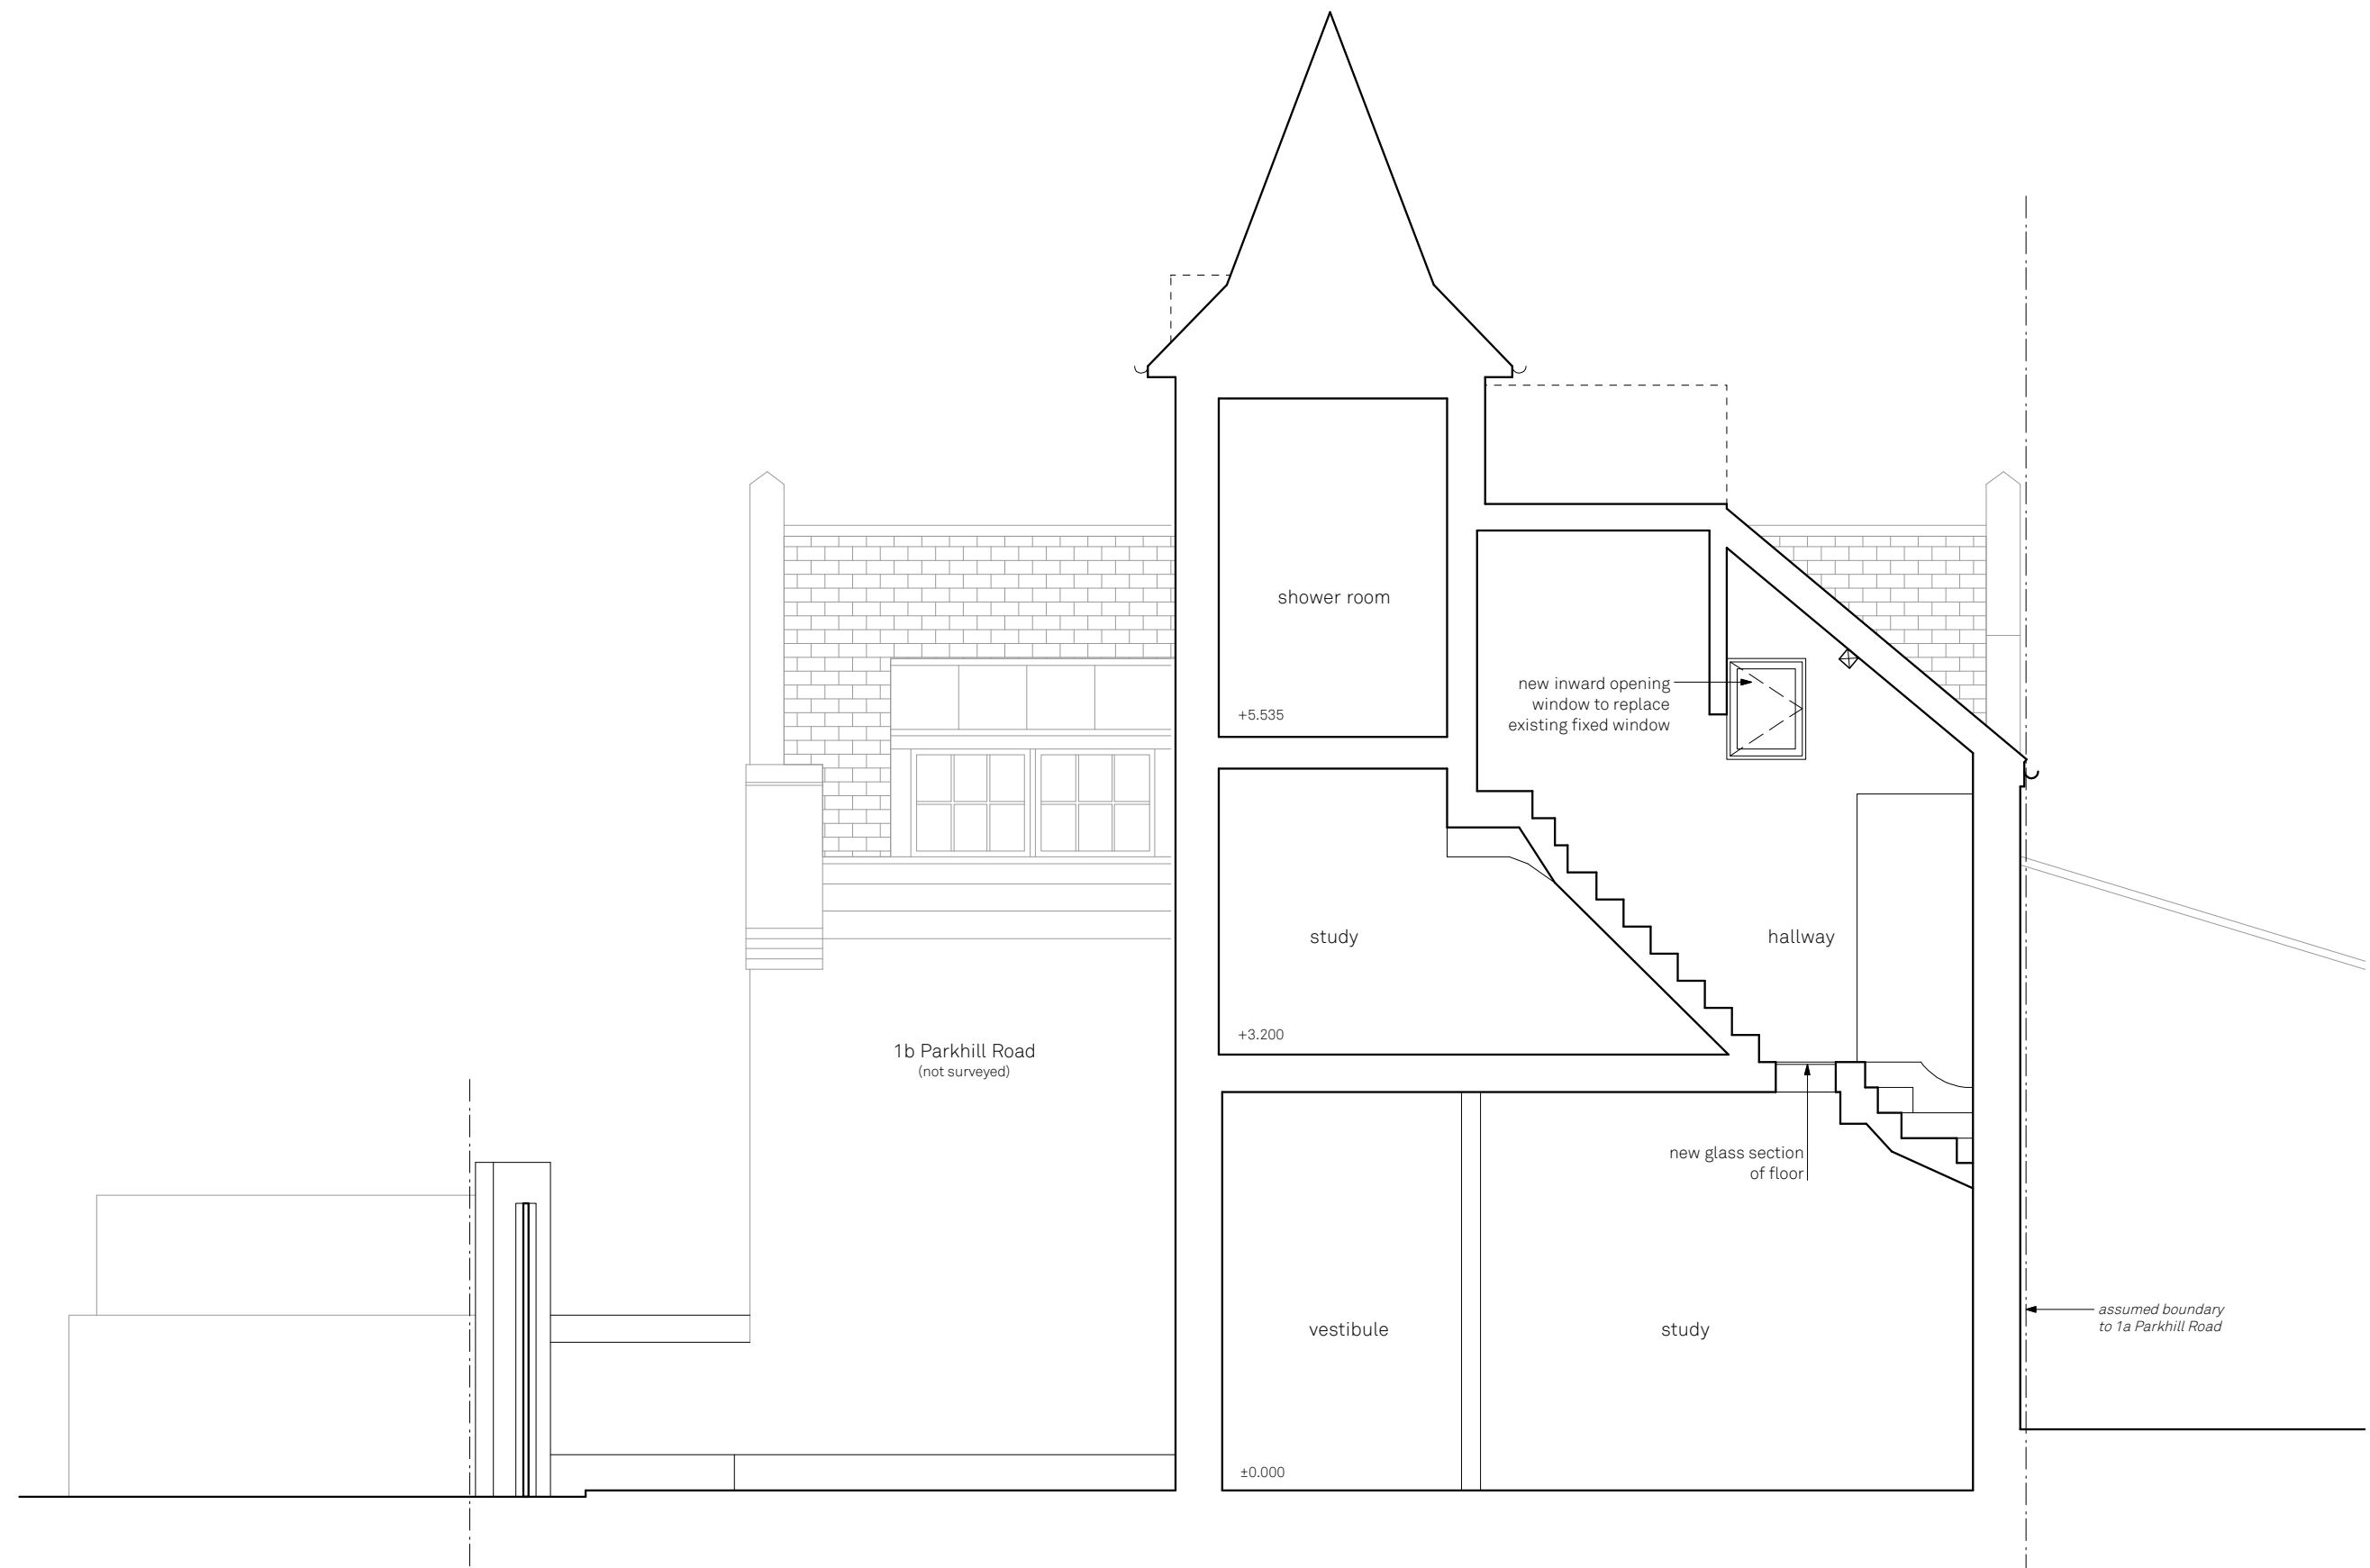

**Proposed section DD**

Tower Cottage

Drawn By JKS  
Scale 1:50@A3  
Status Planning

Paul Archer Design Ltd

Issue Notes


Date

2nd Floor Solecast House 13-27 Brunswick Place London N1 6DX Tel. 020 7251 6162

**541.173**

paul archer  
design

www.paularcherdesign.co.uk

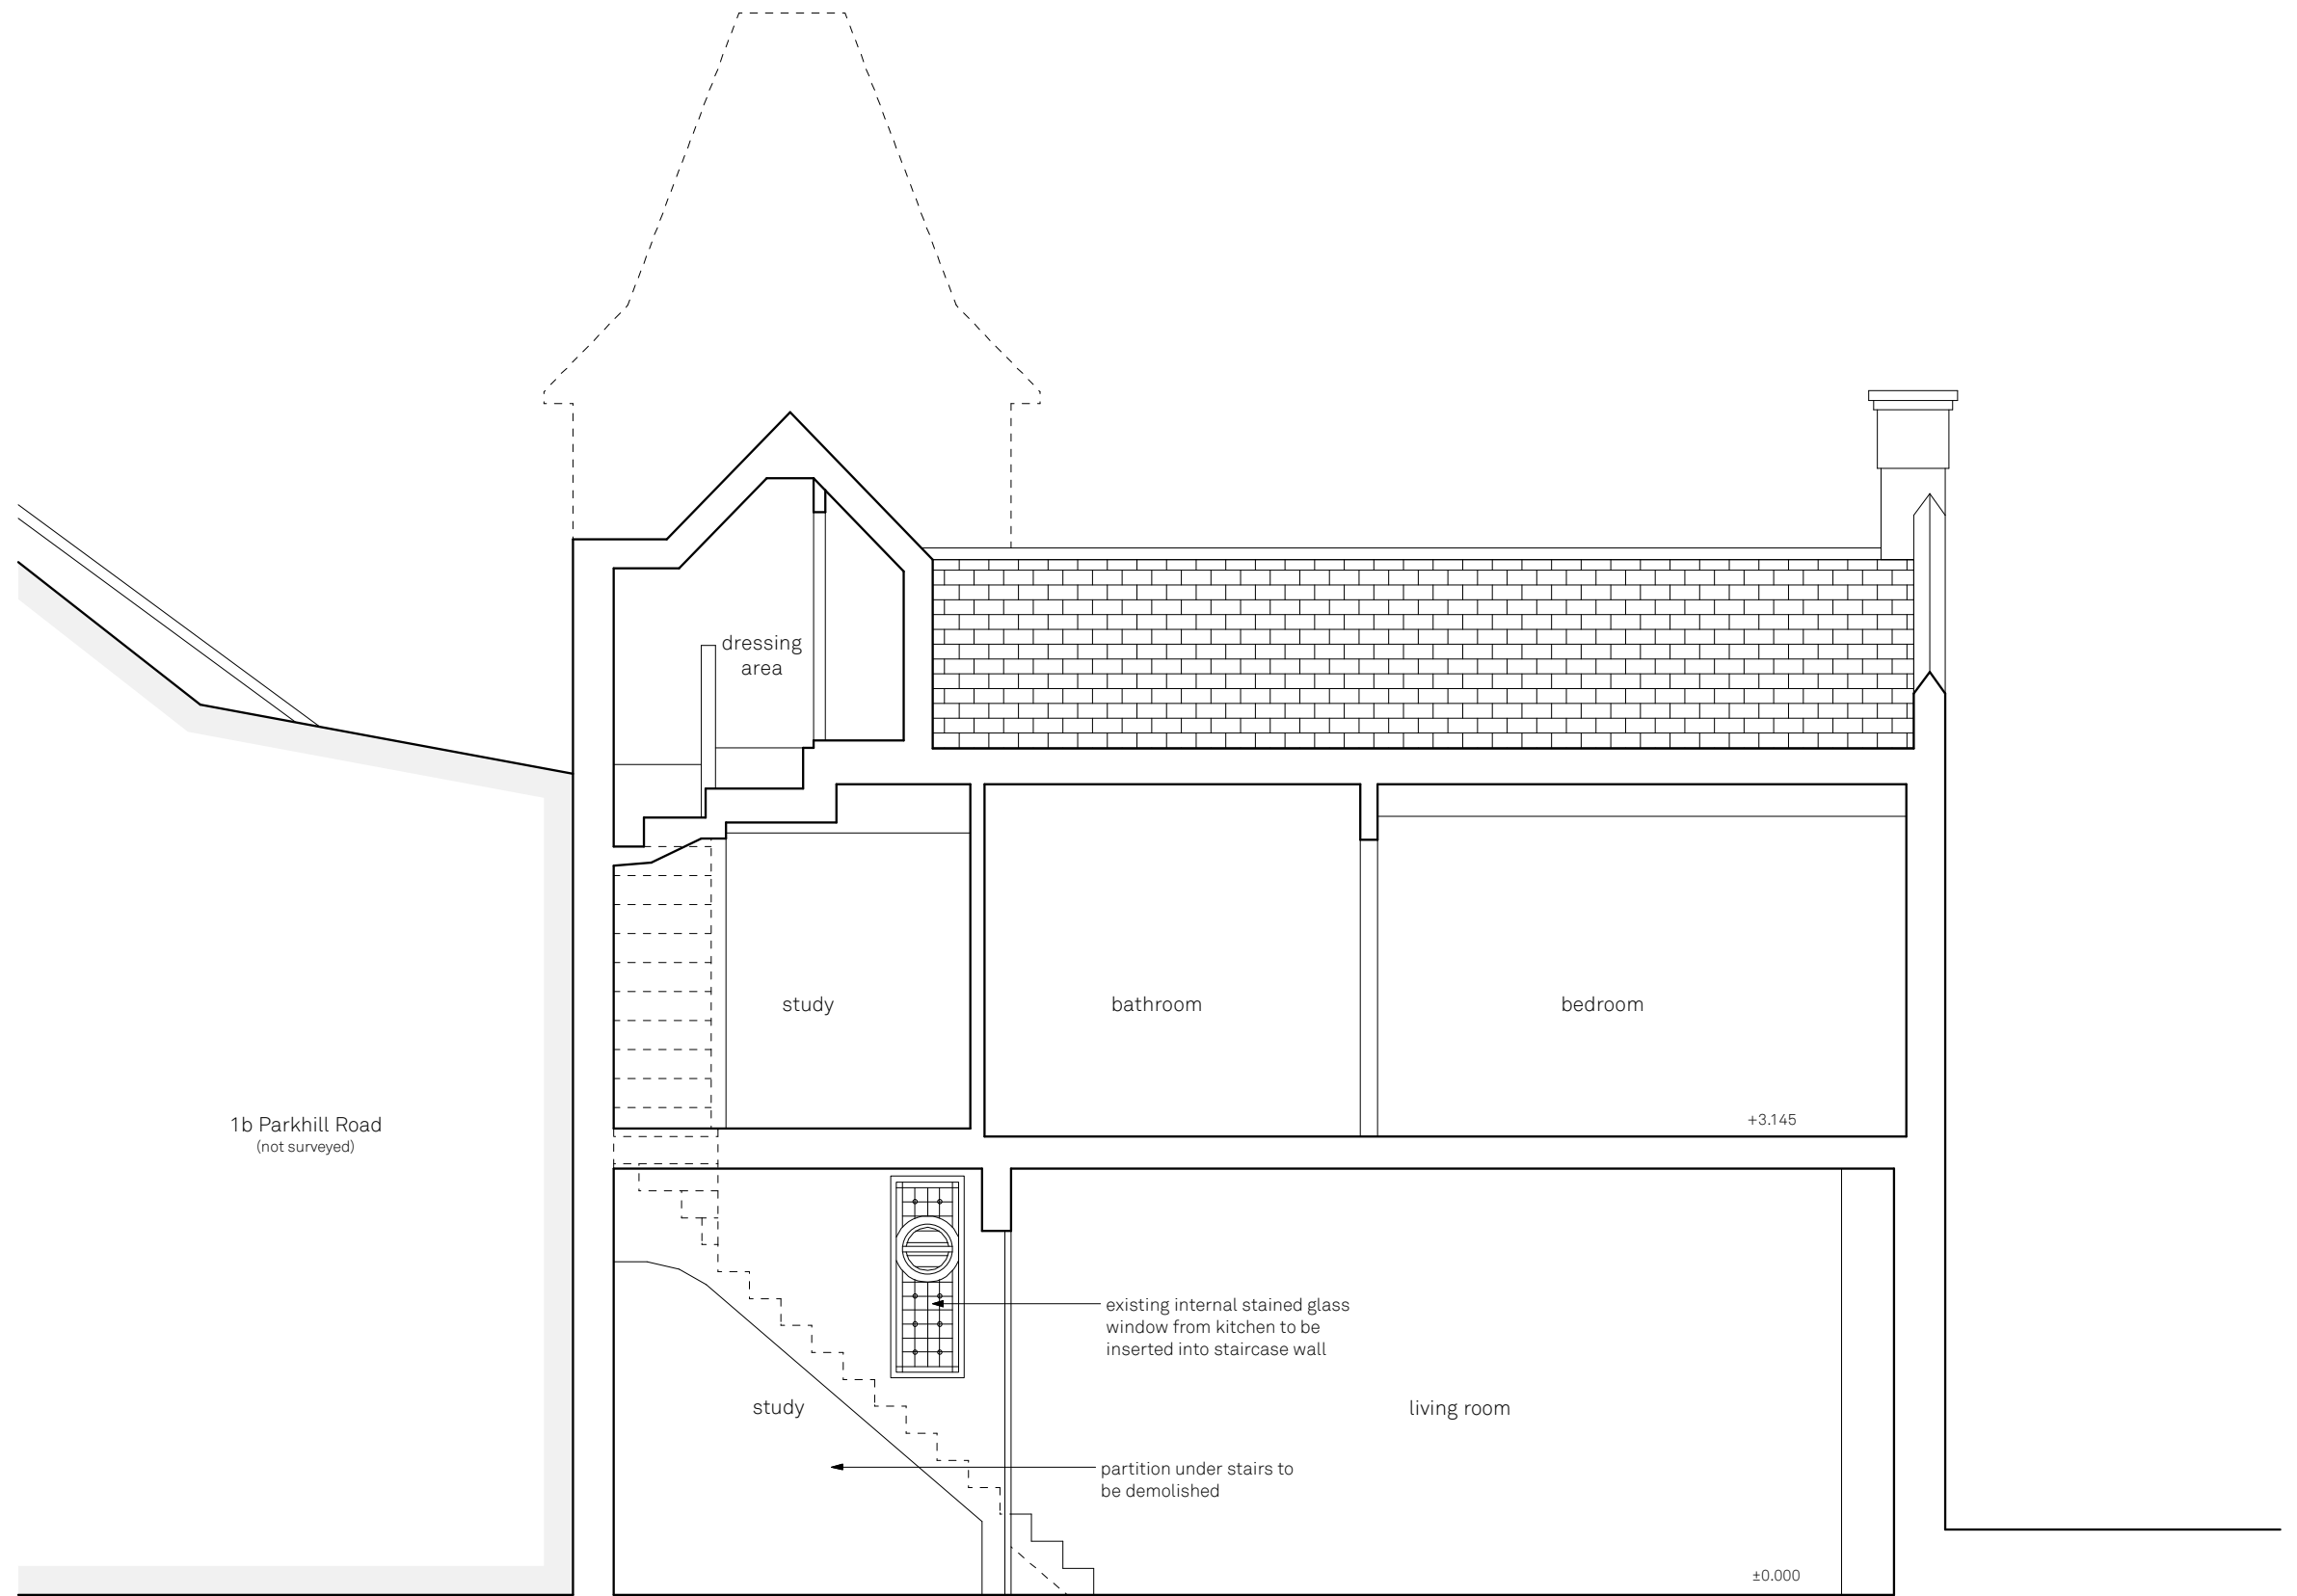

541.174

paul archer  
design

Proposed section EE

Tower Cottage

Drawn By

Scale

Status

Paul Archer Design Ltd

JKS

1:50@A3

Planning

Issue Notes

Date

2nd Floor Solecast House 13-27 Brunswick Place London N1 6DX Tel. 020 7251 6162

www.paularcherdesign.co.uk