


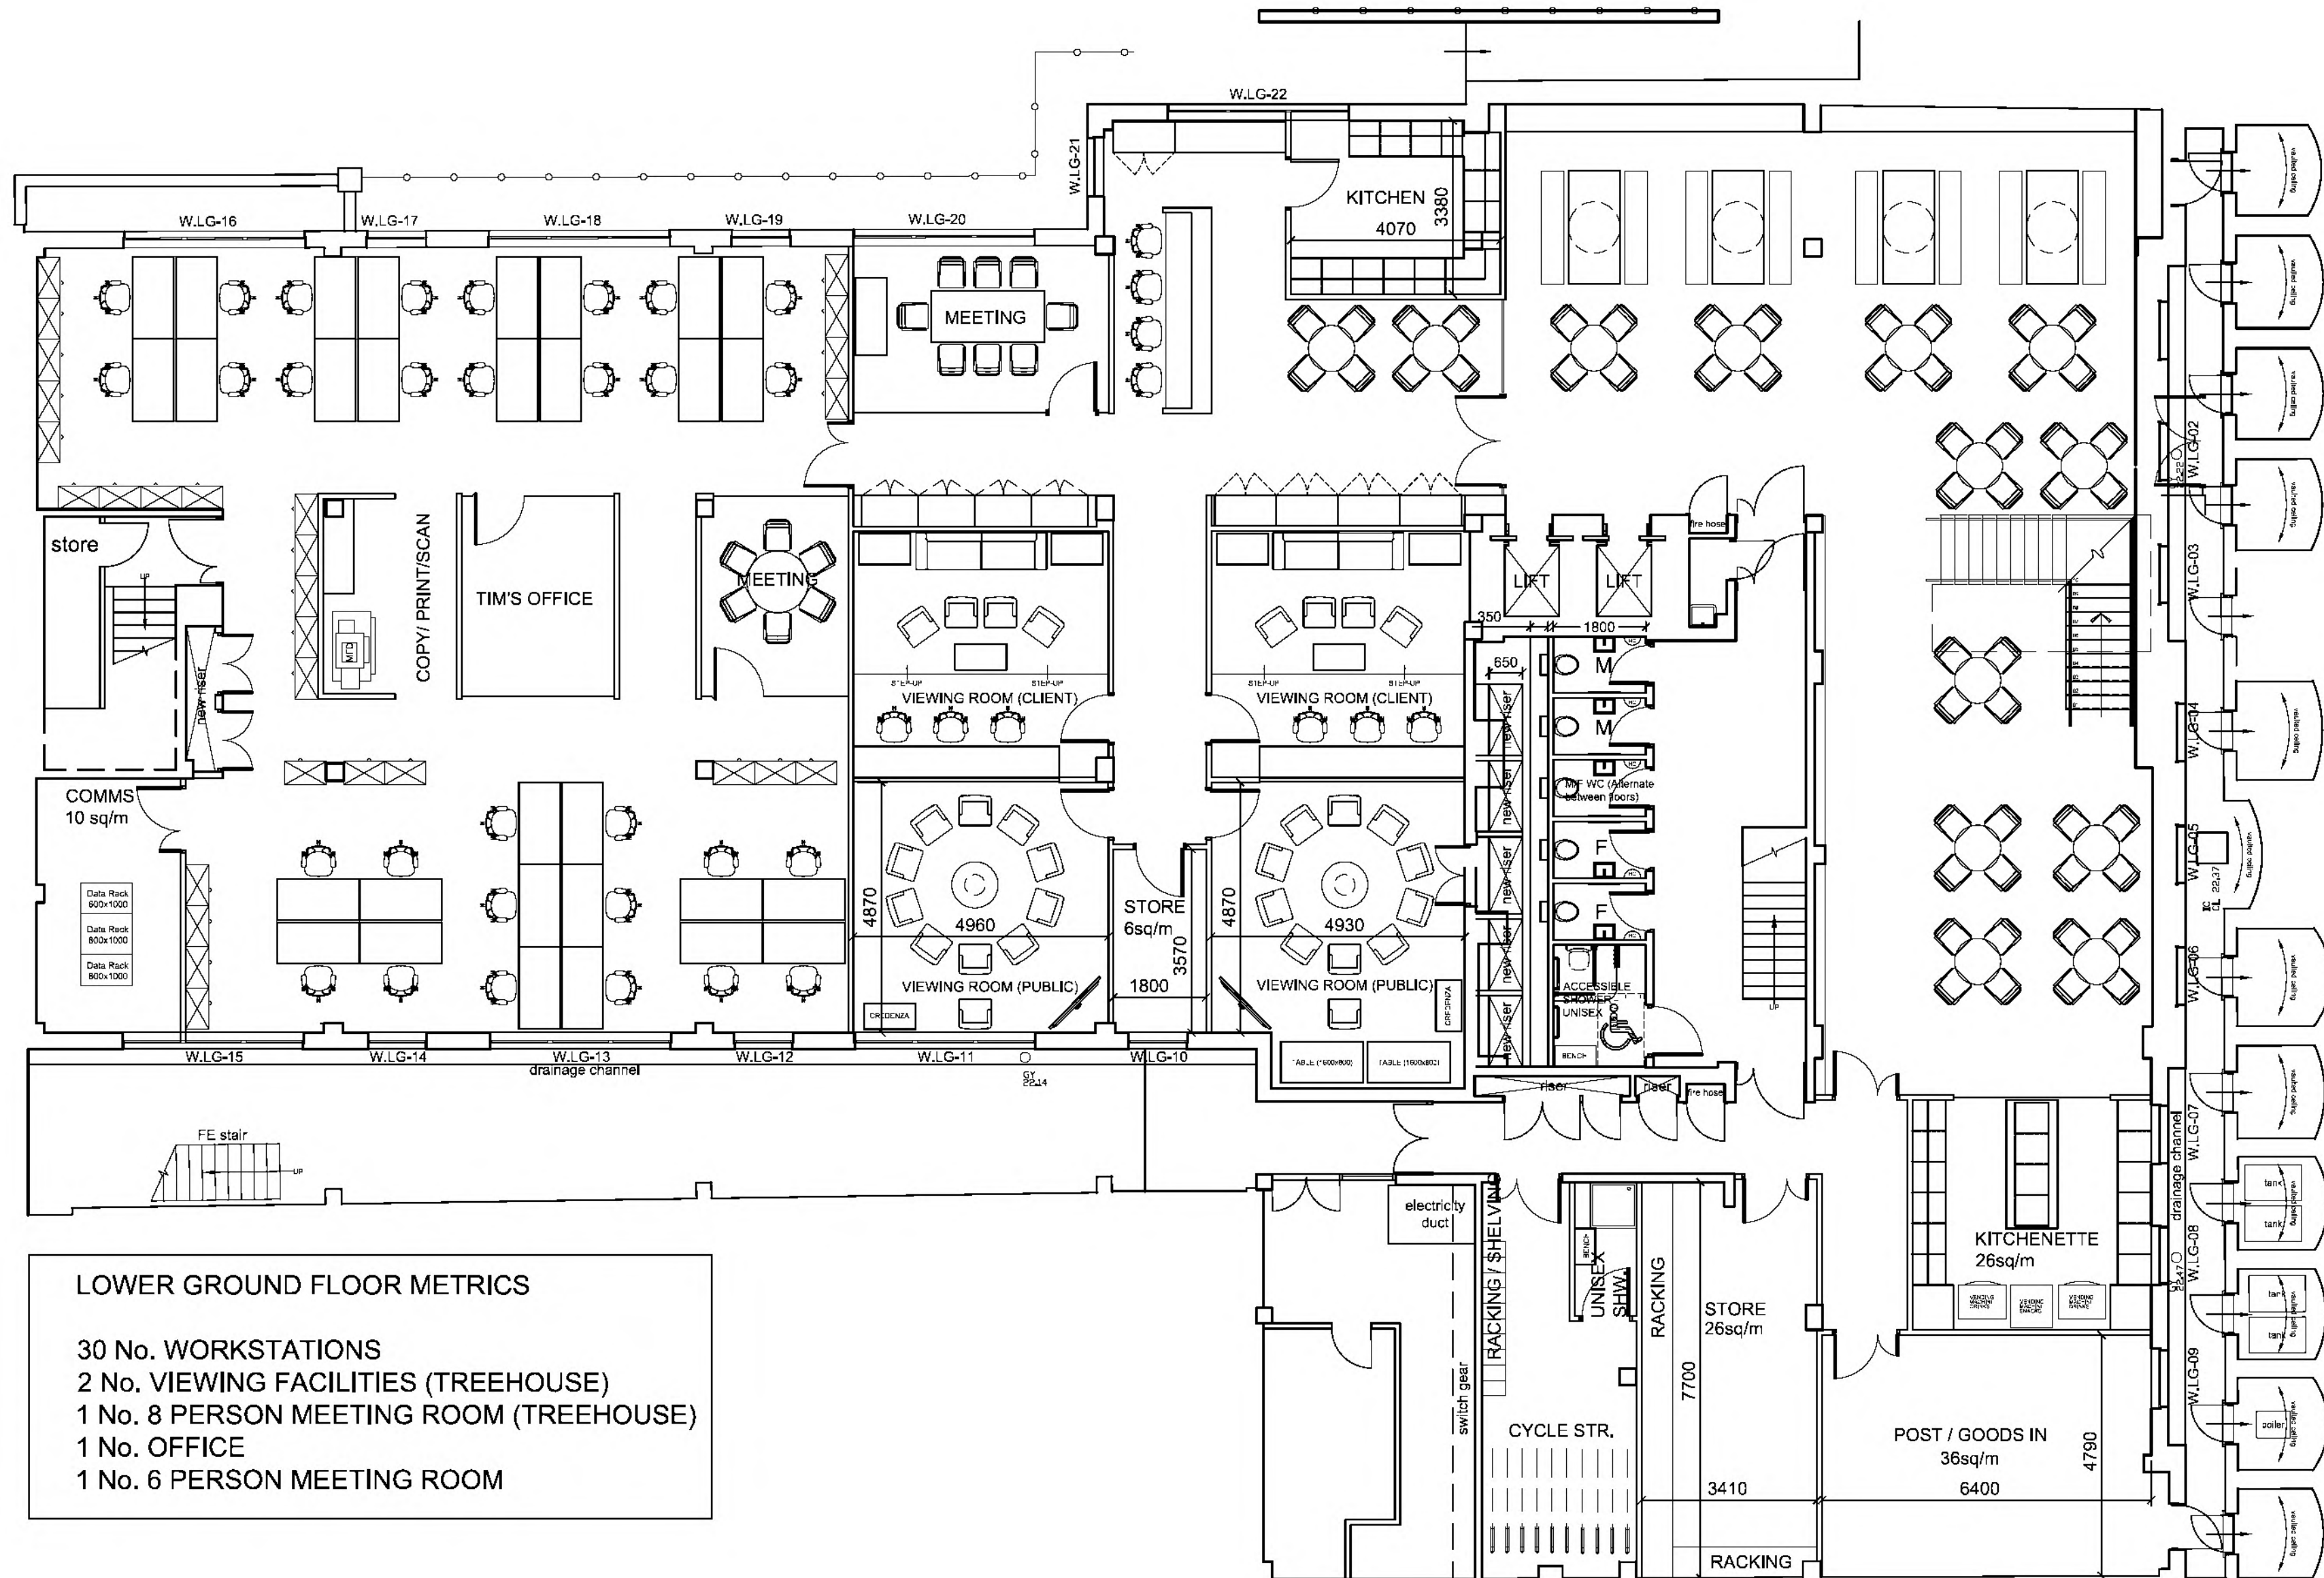

01

LOWER GROUND FLOOR
PROPOSED PLAN

1:100

Please Note:
Dimensions are not to be scaled from this drawing.*
Contractors must verify all dimensions before starting work and any discrepancies are to be reported to BDGworkfutures.
Construction Coordination is to the responsibility of the acting principle / manufacturing contractor. Any variations or discrepancies to be reported to BDGworkfutures.
Manufacturing drawings / rods are to be provided for approval by BDGworkfutures for all bespoke items. This drawing is the property of BDGworkfutures as detailed in the company's Terms & Conditions. Full Terms & Conditions are available on request. *Except for Planning Application purposes only.

Drawing / Copy Status	
Information	
Approval	
Tender	
Construction	
Record Drawing	

B	11.04.11	WC core amended to inc shwr	TK	CH
A	05.04.11	Revised to client comments	TK	CH
-	01.04.11	FIRST ISSUE	TK	CH
Rev	Date	Description	By	Chk



33 St John Street, London EC1M 4AA
Tel: 020 7559 7400 Fax: 020 7559 7401
www.bdgworkfutures.com

Client:

-

-

-

-

Project:

24 BLOOMSBURY WAY
LONDON
WC1A 2PX

-

Title:

LOWER GROUND
FLOOR PLAN

Sacle:	Date:	Revision:
1:100	@ A1 31.03.11	B

Drawing No:

24BW LG GA 135 01

Drawn By:	Checked By:
TK	CH

Approved By:	Project No:
PH	2001487