

Notes :



THIS DRAWING IS INTENDED AS AN INITIAL APPRAISAL OF THE SITE ONLY. DO NOT USE FOR THE PURPOSES OF VALUATION.

THIS DRAWING HAS BEEN PRODUCED USING QS INFORMATION ONLY AND IS SUBJECT TO A FULL MEASURED SURVEY DETAILED SITE INSPECTION AND IS SUBJECT TO THE NECESSARY CONSENTS.

NO DIMENSIONS TO BE SCALED FROM THIS DRAWING. ALL DIMENSIONS TO BE CHECKED ON SITE PRIOR TO THE COMMENCEMENT OF WORKS AND ANY DISCREPANCIES REFERRED TO THE ARCHITECT / ENGINEER / CONTRACTOR

THE OWNERSHIP OF COPYRIGHT OF THIS DRAWING REMAINS THE PROPERTY OF STUDIO:08 ARCHITECTURE + PLANNING LTD IN ACCORDANCE WITH THE COPYRIGHT DESIGN + PATENTS ACT 1988.

REPRODUCTION OF THIS DRAWING OR ITS CONTENT, WHOLLY OR IN PART IS PROHIBITED WITHOUT WRITTEN APPROVAL. NO IMPLIED LICENCE EXISTS.

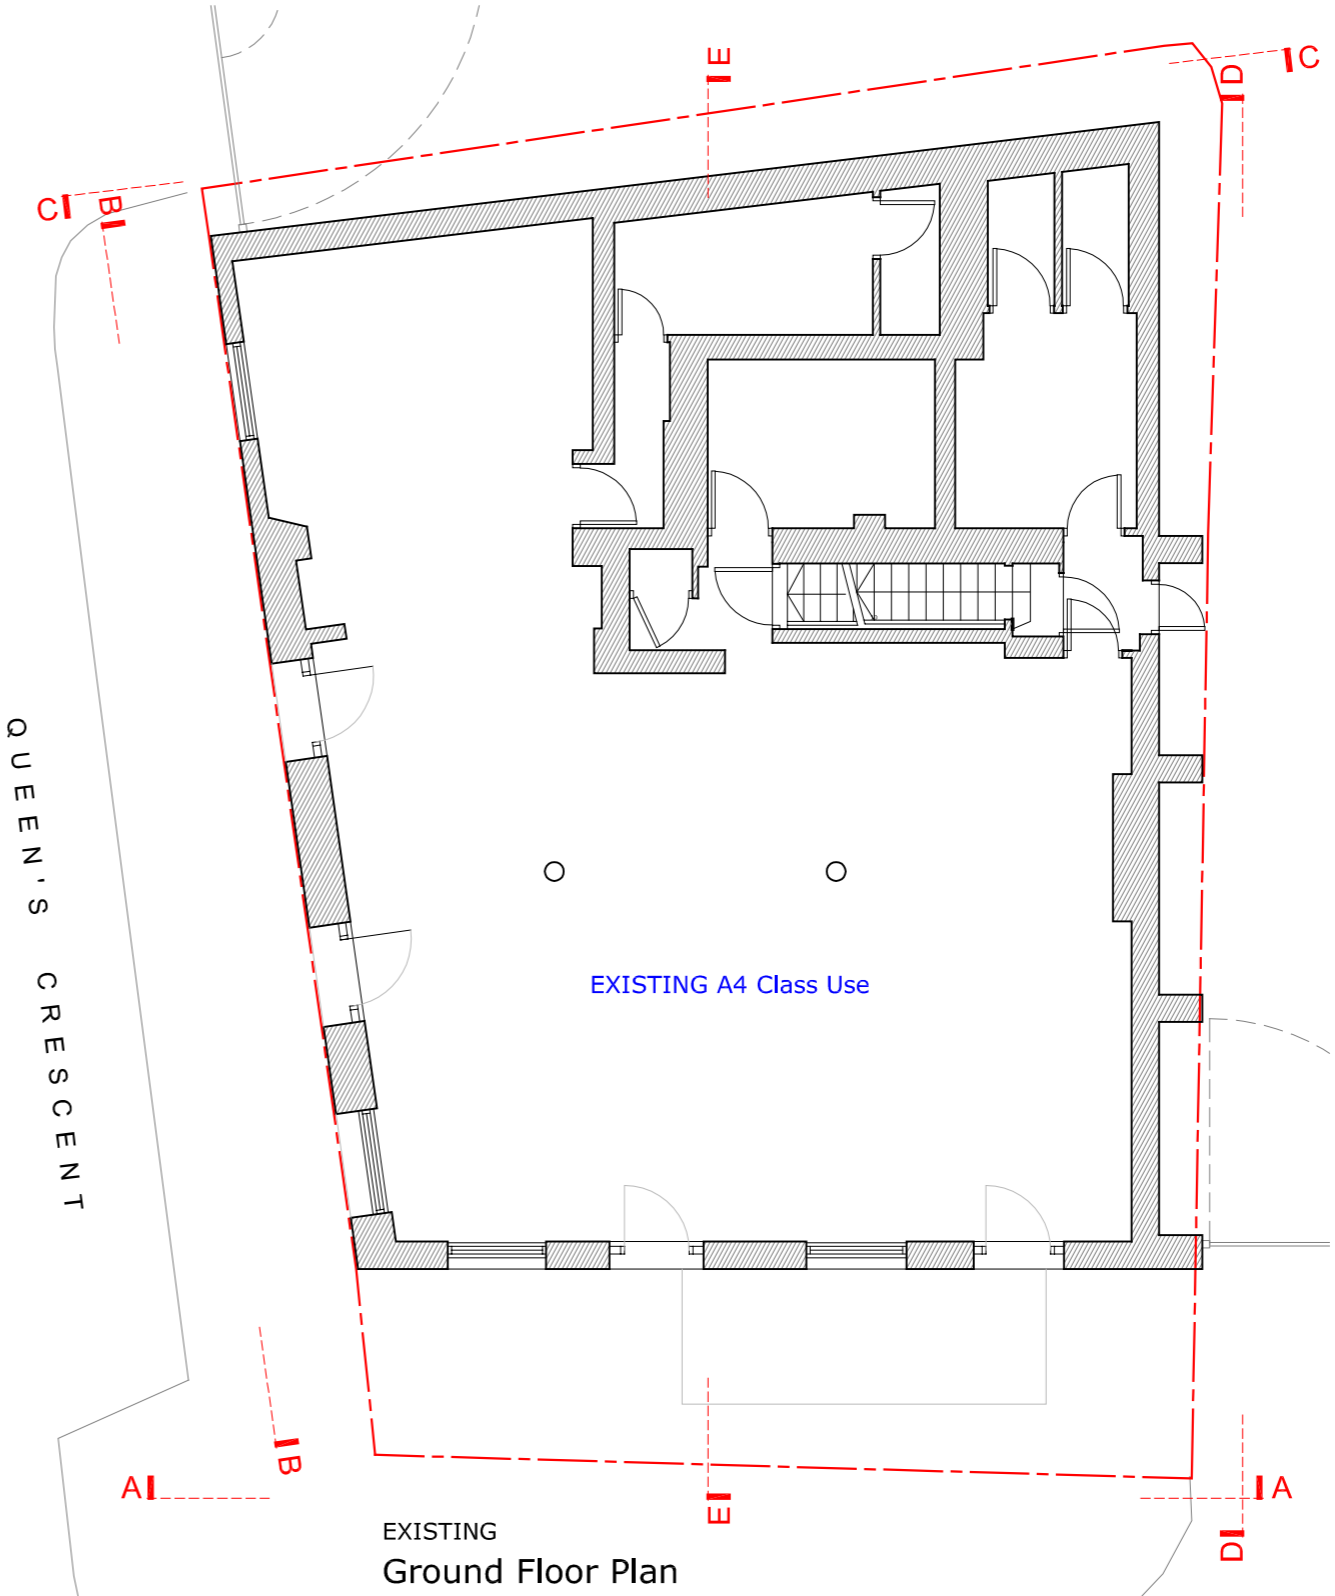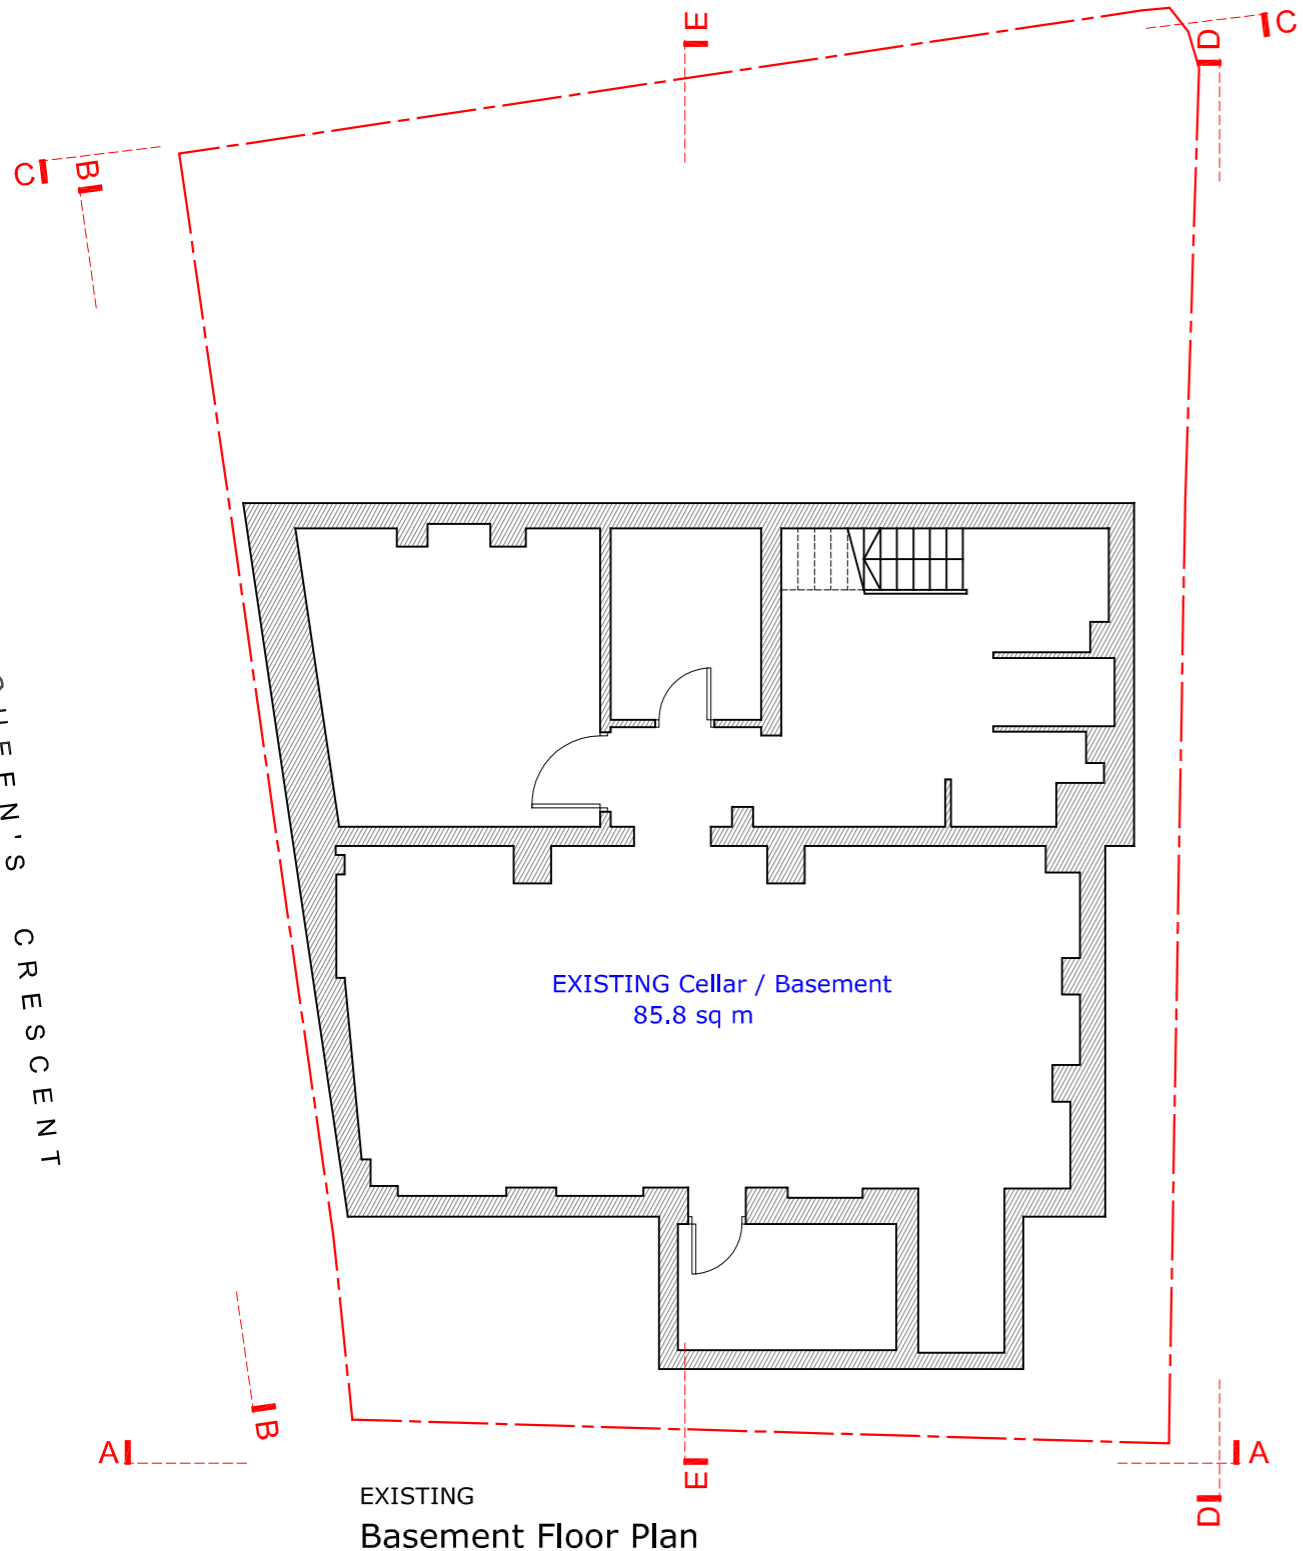

Extents of Site

Rev	Detail	Date
Drawing No. : 1704.EX-11	Revision : -	Date : 21.10.11

Scale :  
1:50 @ A1  
1:100 @ A3

Project Title:  
Site at  
149 Grafton Road  
London NW5 4AY

Drawing Title :  
EXISTING  
Basement + Ground Floor Plans



Notes :



THIS DRAWING IS INTENDED AS AN INITIAL APPRAISAL OF THE SITE ONLY. DO NOT USE FOR THE PURPOSES OF VALUATION.

THIS DRAWING HAS BEEN PRODUCED USING QS INFORMATION ONLY AND IS SUBJECT TO A FULL MEASURED SURVEY DETAILED SITE INSPECTION AND IS SUBJECT TO THE NECESSARY CONSENTS.

NO DIMENSIONS TO BE SCALED FROM THIS DRAWING. ALL DIMENSIONS TO BE CHECKED ON SITE PRIOR TO THE COMMENCEMENT OF WORKS AND ANY DISCREPANCIES REFERRED TO THE ARCHITECT / ENGINEER / CONTRACTOR

THE OWNERSHIP OF COPYRIGHT OF THIS DRAWING REMAINS THE PROPERTY OF STUDIO:08 ARCHITECTURE + PLANNING LTD IN ACCORDANCE WITH THE COPYRIGHT DESIGN + PATENTS ACT 1988.

REPRODUCTION OF THIS DRAWING OR ITS CONTENT, WHOLLY OR IN PART IS PROHIBITED WITHOUT WRITTEN APPROVAL. NO IMPLIED LICENCE EXISTS.

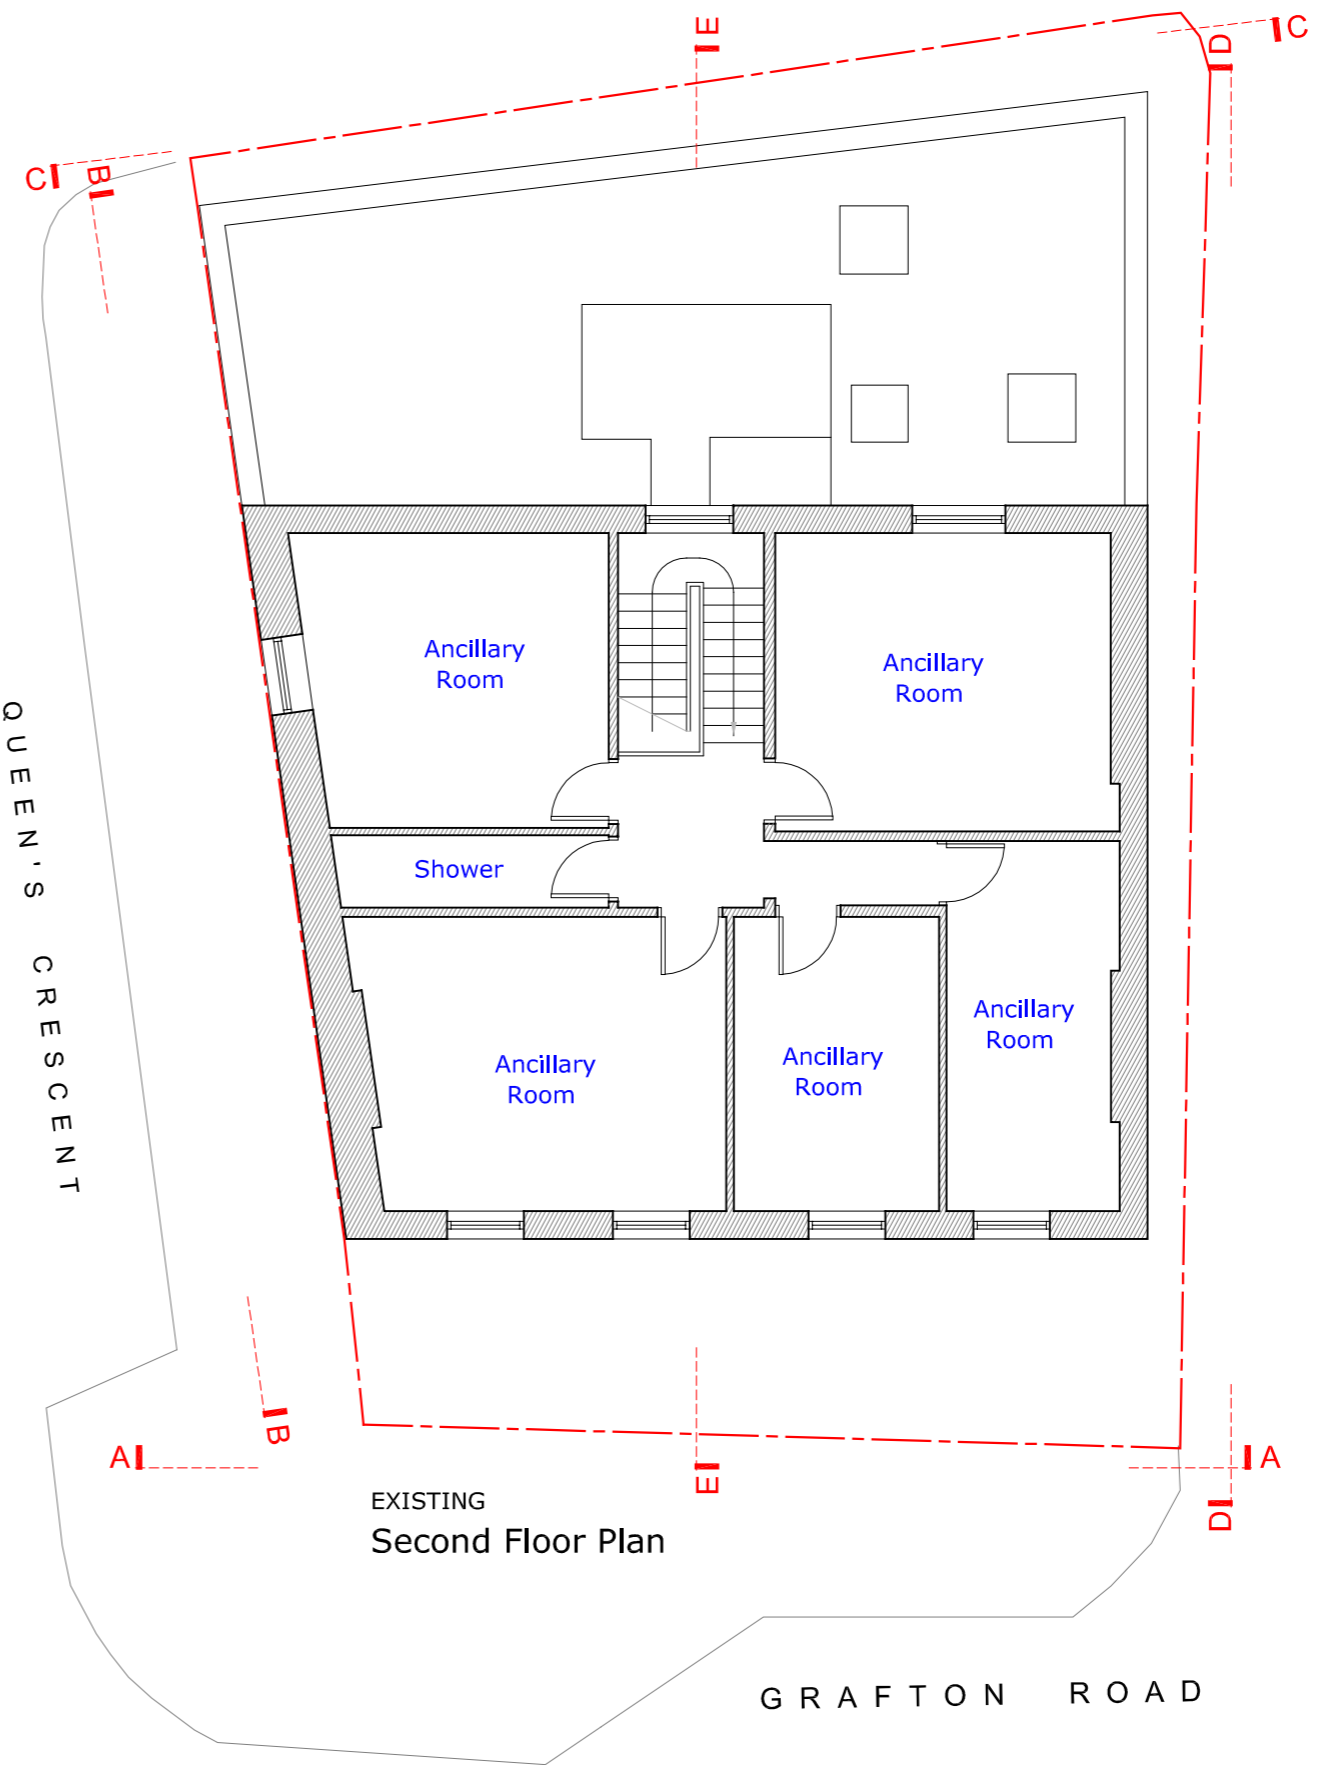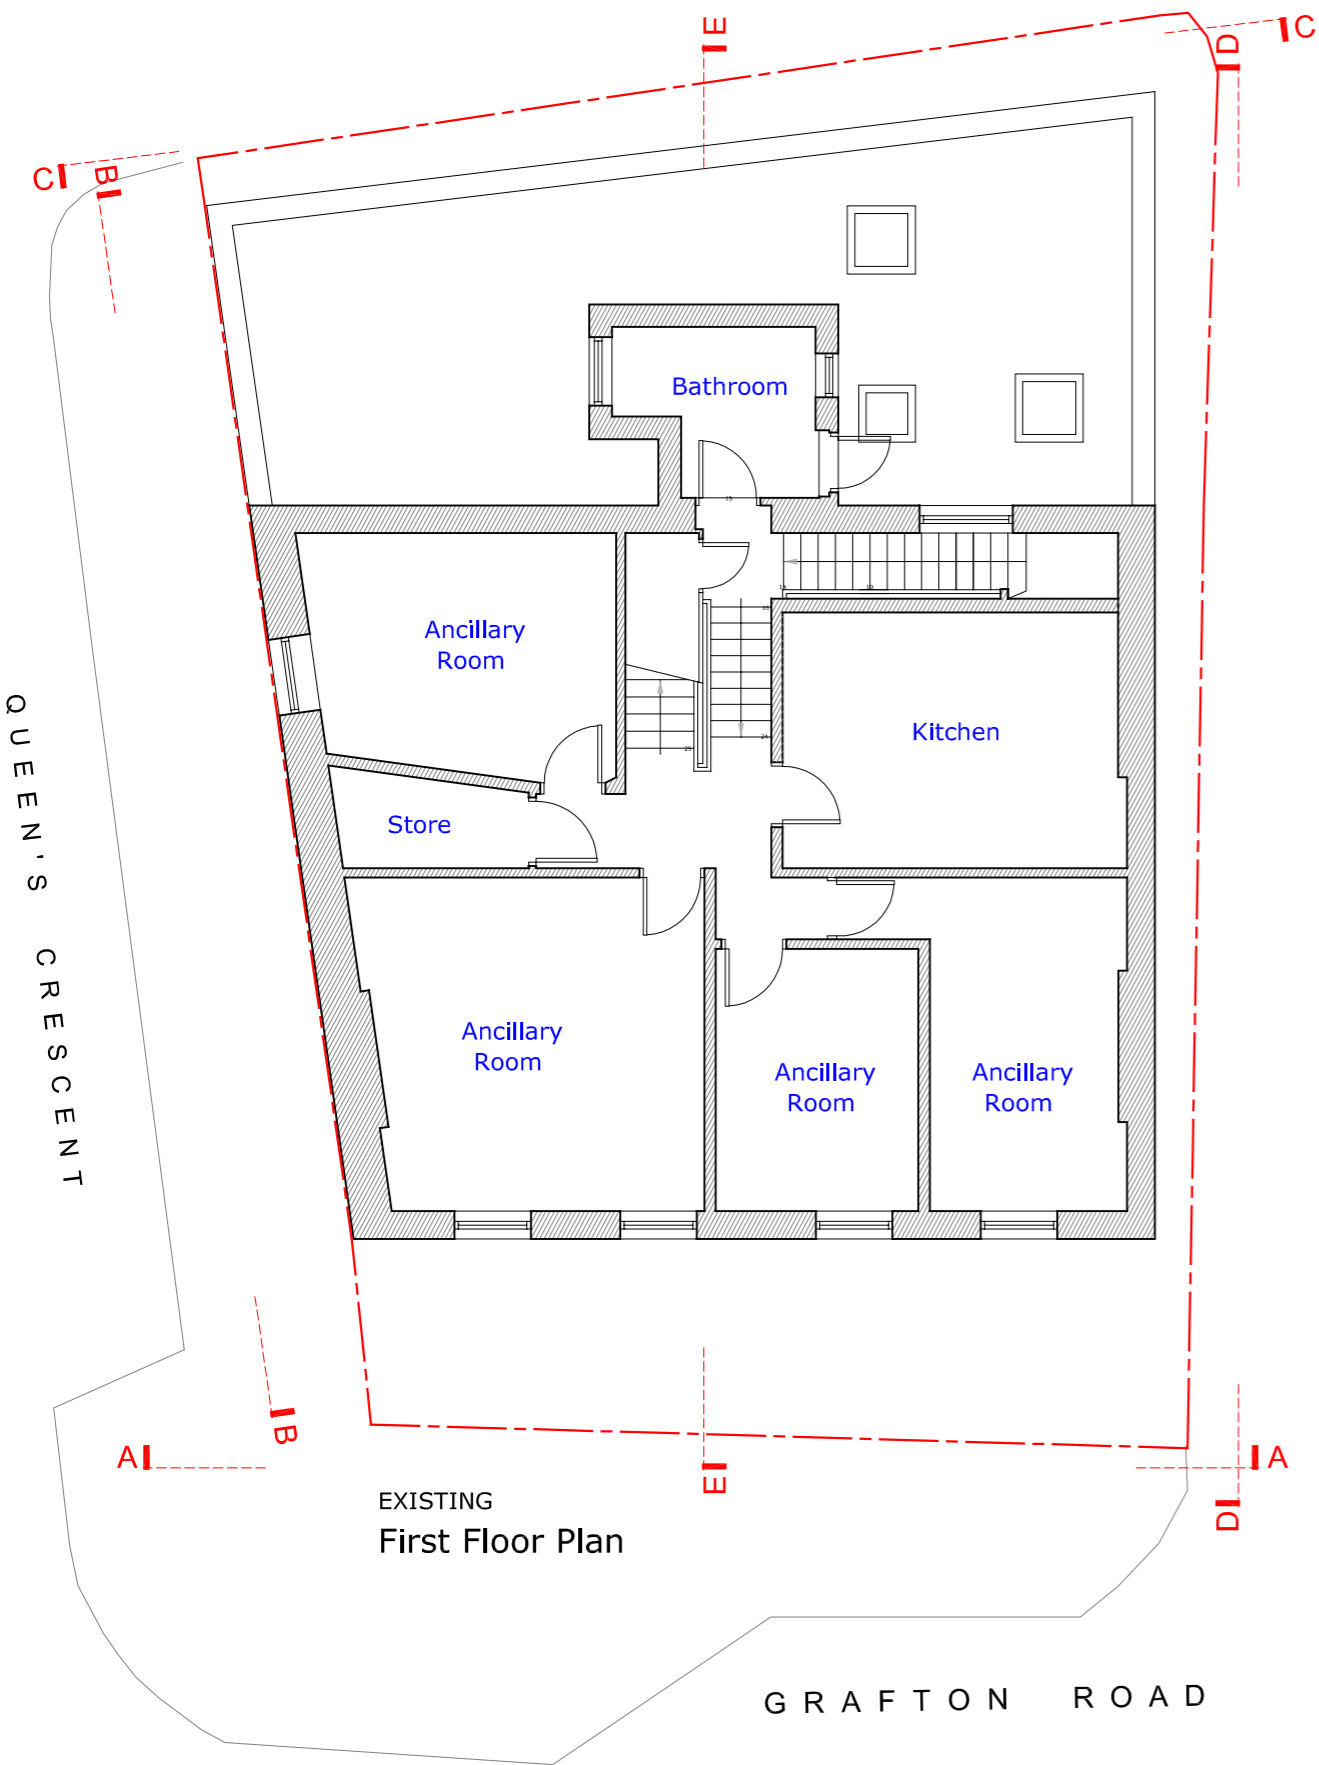


QUEEN'S CRESCENT

QUEEN'S CRESCENT

GRAFTON ROAD

GRAFTON ROAD

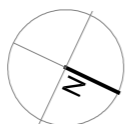

SCALE



Rev	Detail	Date
Drawing No. : 1704.EX-12	Revision : -	Date : 21.10.11

Scale :  
1:50 @ A1  
1:100 @ A3

Project Title:  
Site at  
149 Grafton Road  
London NW5 4AY

Drawing Title :  
EXISTING  
1st + 2nd Floor Plans



Notes :

THIS DRAWING IS INTENDED AS AN INITIAL APPRAISAL OF THE SITE ONLY. DO NOT USE FOR THE PURPOSES OF VALUATION.

THIS DRAWING HAS BEEN PRODUCED USING OS INFORMATION ONLY AND IS SUBJECT TO A FULL MEASURED SURVEY, DETAILED SITE INSPECTION AND IS SUBJECT TO THE NECESSARY CONSENTS.

NO DIMENSIONS TO BE SCALED FROM THIS DRAWING. ALL DIMENSIONS TO BE CHECKED ON SITE PRIOR TO THE COMMENCEMENT OF WORKS AND ANY DISCREPANCIES REFERED TO THE ARCHITECT / ENGINEER / CONTRACTOR

THE OWNERSHIP OF COPYRIGHT OF THIS DRAWING REMAINS THE PROPERTY OF STUDIO:08 ARCHITECTURE + PLANNING LTD IN ACCORDANCE WITH THE COPYRIGHT DESIGN + PATENTS ACT 1988.

REPRODUCTION OF THIS DRAWING OR ITS CONTENT, WHOLLY OR IN PART IS PROHIBITED WITHOUT WRITTEN APPROVAL. NO IMPLIED LICENCE EXISTS.



EXISTING  
Elevation BB - Queen's Crescent

SCALE  
0 | 10 M

Rev	Detail	Date
Drawing No. :		Revision :
1704.EX-15		-
Scale :		Date :
1:50 @ A1		21.10.11
1:100 @ A3		
Project Title:		
Site at		
149 Grafton Road		
London NW5 4AY		

Drawing Title :  
EXISTING  
Elevation BB - Queen's Crescent

Notes :

THIS DRAWING IS INTENDED AS AN INITIAL APPRAISAL OF THE SITE ONLY. DO NOT USE FOR THE PURPOSES OF VALUATION.

THIS DRAWING HAS BEEN PRODUCED USING OS INFORMATION ONLY AND IS SUBJECT TO A FULL MEASURED SURVEY, DETAILED SITE INSPECTION AND IS SUBJECT TO THE NECESSARY CONSENTS.

NO DIMENSIONS TO BE SCALED FROM THIS DRAWING. ALL DIMENSIONS TO BE CHECKED ON SITE PRIOR TO THE COMMENCEMENT OF WORKS AND ANY DISCREPANCIES REFERED TO THE ARCHITECT / ENGINEER / CONTRACTOR

THE OWNERSHIP OF COPYRIGHT OF THIS DRAWING REMAINS THE PROPERTY OF STUDIO:08 ARCHITECTURE + PLANNING LTD IN ACCORDANCE WITH THE COPYRIGHT DESIGN + PATENTS ACT 1988.

REPRODUCTION OF THIS DRAWING OR ITS CONTENT, WHOLLY OR IN PART IS PROHIBITED WITHOUT WRITTEN APPROVAL. NO IMPLIED LICENCE EXISTS.



EXISTING  
Elevation CC - SIDE (South - West)



QUEEN'S CRESCENT

Rev	Detail	Date

Drawing No. : 1704.EX-16  
Revision : -

Scale : 1:50 @ A1  
1:100 @ A3  
Date : 21.10.11

Project Title:  
Site at  
149 Grafton Road  
London NW5 4AY

Drawing Title :  
EXISTING  
Elevation CC - Side (South West)

Notes :


THIS DRAWING IS INTENDED AS AN INITIAL APPRAISAL OF THE SITE ONLY. DO NOT USE FOR THE PURPOSES OF VALUATION.

THIS DRAWING HAS BEEN PRODUCED USING DS INFORMATION ONLY AND IS SUBJECT TO A FULL MEASURED SURVEY, DETAILED SITE INSPECTION AND IS SUBJECT TO THE NECESSARY CONSENTS.

NO DIMENSIONS TO BE SCALED FROM THIS DRAWING. ALL DIMENSIONS TO BE CHECKED ON SITE PRIOR TO THE COMMENCEMENT OF WORKS AND ANY DISCREPANCIES REFERED TO THE ARCHITECT / ENGINEER / CONTRACTOR

THE OWNERSHIP OF COPYRIGHT OF THIS DRAWING REMAINS THE PROPERTY OF STUDIO:08 ARCHITECTURE + PLANNING LTD IN ACCORDANCE WITH THE COPYRIGHT DESIGN + PATENTS ACT 1988.

REPRODUCTION OF THIS DRAWING OR ITS CONTENT, WHOLLY OR IN PART IS PROHIBITED WITHOUT WRITTEN APPROVAL. NO IMPLIED LICENCE EXISTS.

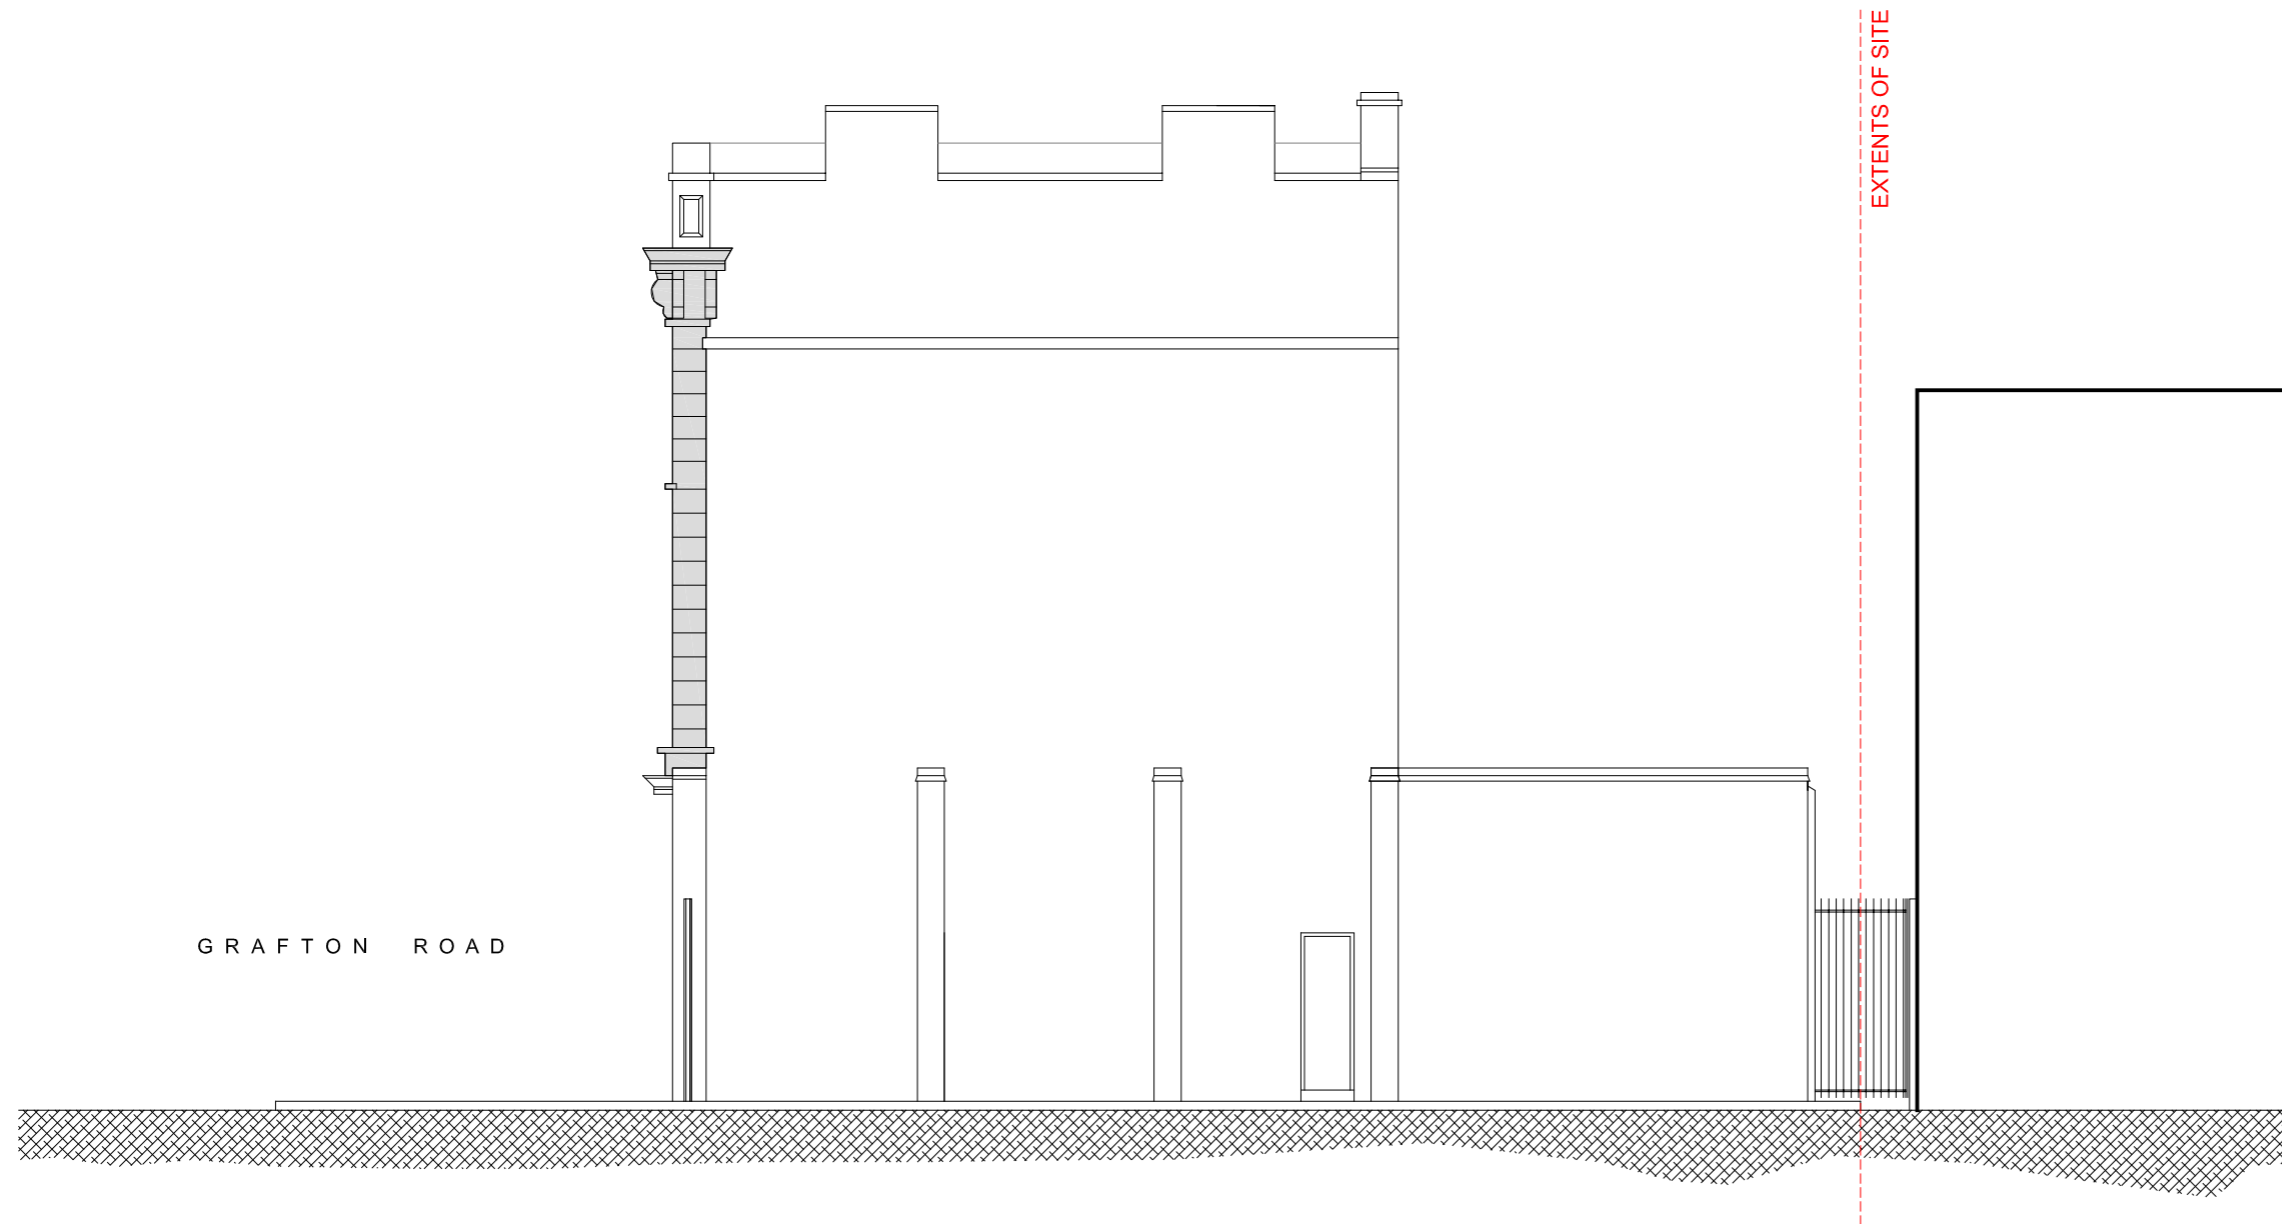

GRAFTON ROAD

EXTENTS OF SITE

EXISTING  
Elevation DD - Rear (North - West)

SCALE  
0 | 10 M

Rev	Detail	Date
-----	--------	------

Drawing No. : 1704.EX-17  
Revision : -

Scale : 1:50 @ A1, 1:100 @ A3  
Date : 21.10.11

Project Title:  
Site at  
149 Grafton Road  
London NW5 4AY

Drawing Title :  
EXISTING  
Elevation DD - Rear (North West)



Notes :


THIS DRAWING IS INTENDED AS AN INITIAL APPRAISAL OF THE SITE ONLY. DO NOT USE FOR THE PURPOSES OF VALUATION.

THIS DRAWING HAS BEEN PRODUCED USING DS INFORMATION ONLY AND IS SUBJECT TO A FULL MEASURED SURVEY, DETAILED SITE INSPECTION AND IS SUBJECT TO THE NECESSARY CONSENTS.

NO DIMENSIONS TO BE SCALED FROM THIS DRAWING. ALL DIMENSIONS TO BE CHECKED ON SITE PRIOR TO THE COMMENCEMENT OF WORKS AND ANY DISCREPANCIES REFERED TO THE ARCHITECT / ENGINEER / CONTRACTOR

THE OWNERSHIP OF COPYRIGHT OF THIS DRAWING REMAINS THE PROPERTY OF STUDIO:08 ARCHITECTURE + PLANNING LTD IN ACCORDANCE WITH THE COPYRIGHT DESIGN + PATENTS ACT 1988.

REPRODUCTION OF THIS DRAWING OR ITS CONTENT, WHOLLY OR IN PART IS PROHIBITED WITHOUT WRITTEN APPROVAL. NO IMPLIED LICENCE EXISTS.

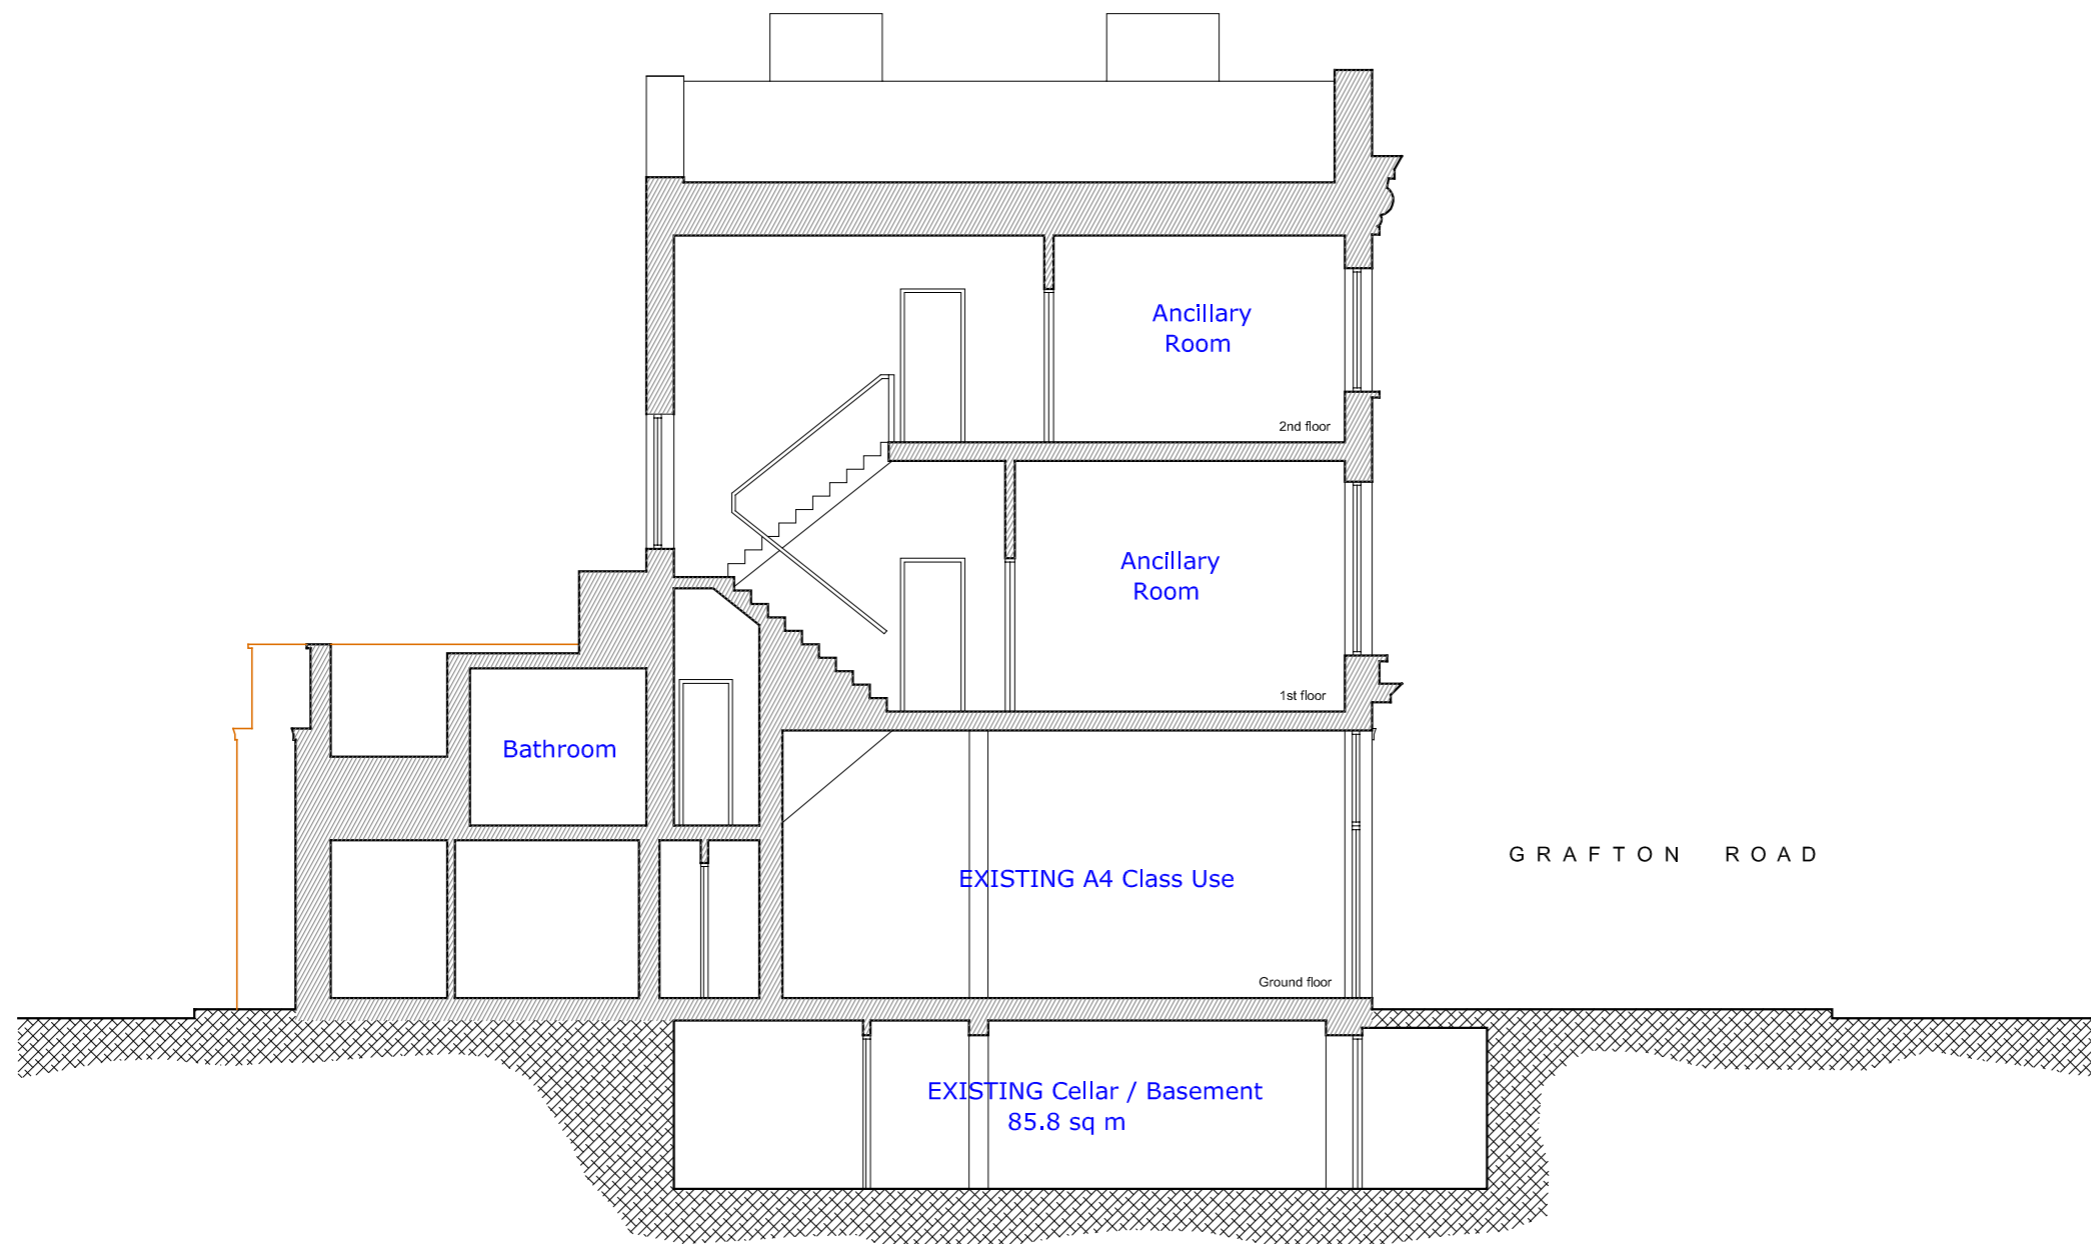

EXISTING  
Section EE

SCALE



GRAFTON ROAD

Rev	Detail	Date
-----	--------	------

Drawing No. : 1704.EX-18  
Revision : -

Scale : 1:50 @ A1  
1:100 @ A3  
Date : 21.10.11

Project Title:  
Site at  
149 Grafton Road  
London NW5 4AY

Drawing Title :  
EXISTING  
Elevation DD