

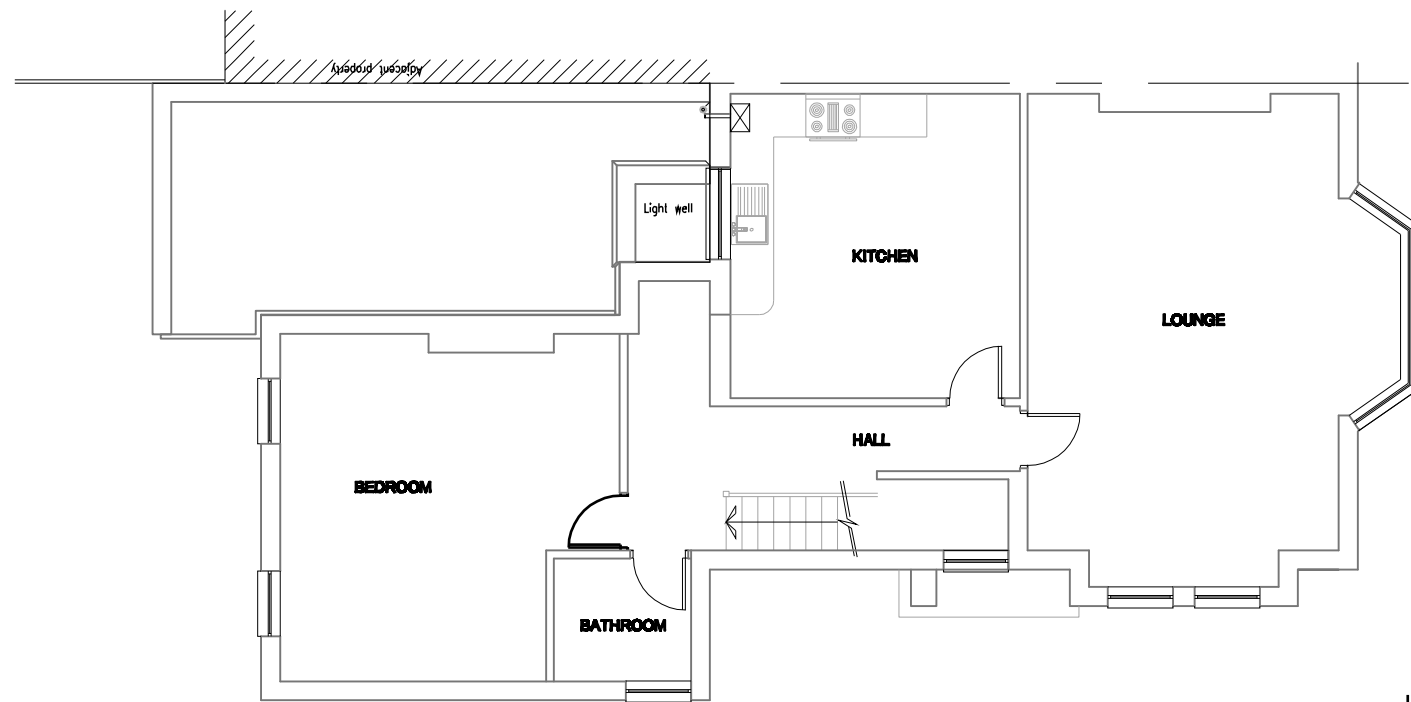


EXISTING FRONT ELEVATION

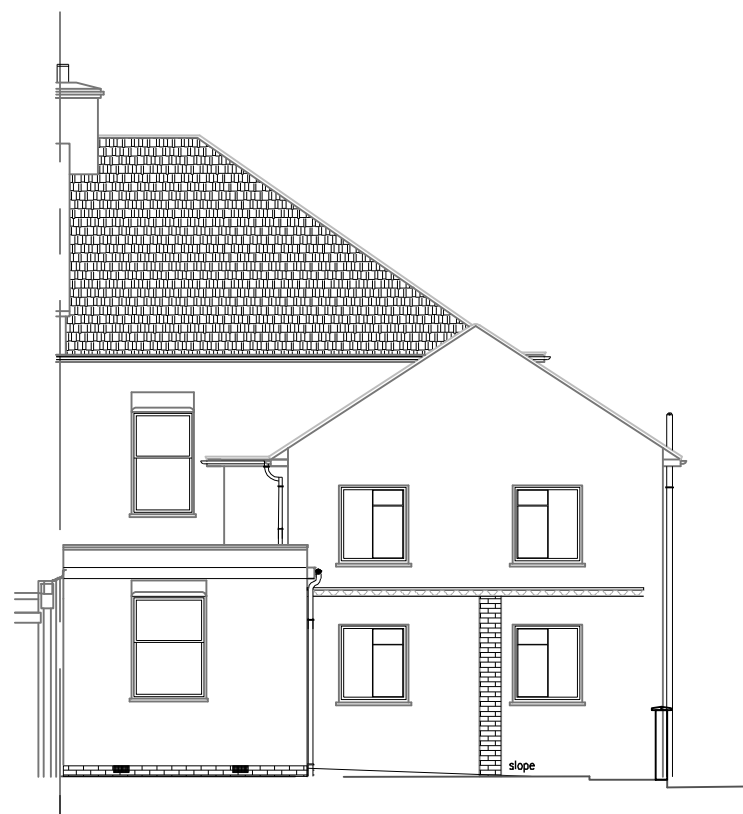

EXISTING FIRST FLOOR PLAN no changes at first floor level.

 

EXISTING REAR ELEVATION



EXISTING SIDE ELEVATION

Rev.	Details	Date
	A. Timber sash windows	

Design & Image
 ARCHITECTURAL TECHNICIANS &
 INTERIOR DESIGNERS

26 AYLMER PARADE
 HIGHGATE
 LONDON N2 0PH
 TEL: 07931 598844
 TEL: 0208 558 8558
 www.designimage.org
 E-mail: info@designimage.org

Client
MR. WILLIAM SMITH

Address
**1B ULYSSES ROAD
 WEST HAMSTEAD
 LONDON
 NW6 1ED**

Title
PROPOSED REAR EXTENSION

Drawing title

Scale 1:100	Date MARCH 2012	Drawn by DW
Dwg No. WA 302 PL02	Rev. A	