



PROPOSED SIDE ELEVATION

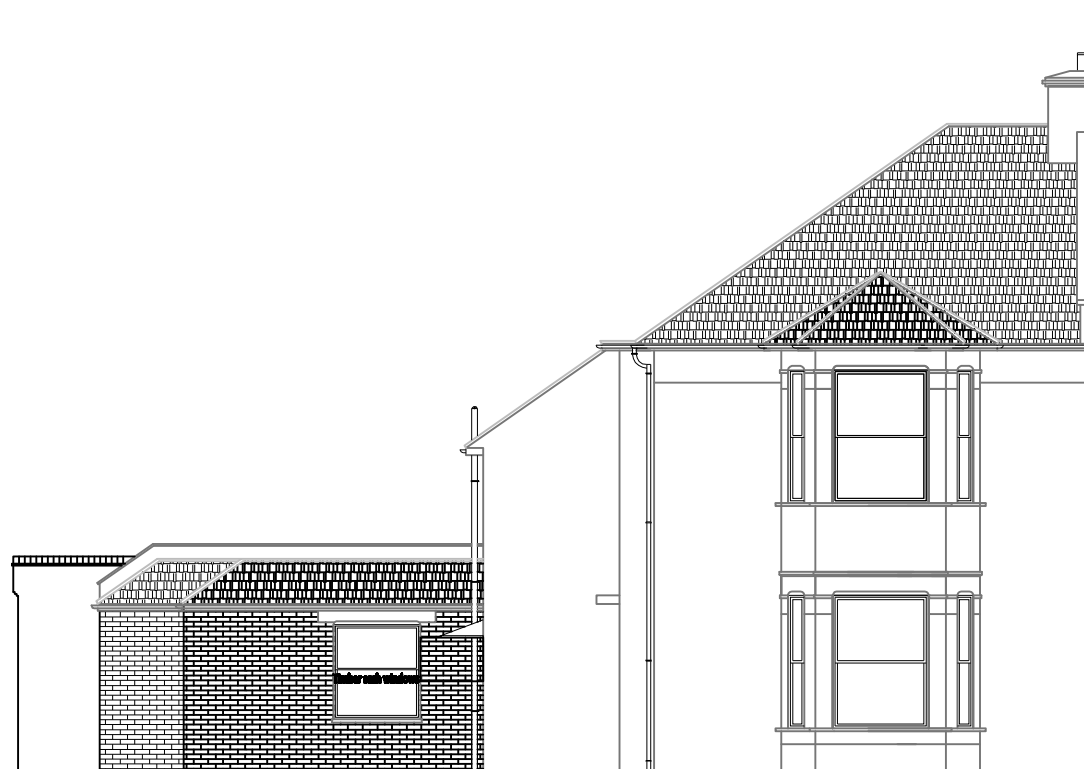

PROPOSED FRONT ELEVATION

 

PROPOSED REAR ELEVATION

Rev.	Details	Date
	A. Timber sash windows	

Design & Image
 ARCHITECTURAL TECHNICIANS &
 INTERIOR DESIGNERS
 26 AYLMER PARADE
 HIGHGATE
 LONDON N2 0PH
 TEL: 07931 598844
 TEL: 0208 558 8558
 www.designimage.org
 E-mail: info@designimage.org

Client
MR. WILLIAM SMITH
 Address
**1B ULYSSES ROAD
 WEST HAMSTEAD
 LONDON
 NW6 1ED**

Title
PROPOSED REAR EXTENSION

Drawing title

Scale 1:100	Date MARCH2012	Drawn by DW
Dwg No. WA 302 PL04	Rev. A	