




Contractors must verify all dimensions on site before any works are commenced. This drawing remains the property of EZRA ATTIA DEVELOPMENTS LIMITED and may not be reproduced in any way without prior consent.


Toutes dimensions doivent être vérifiées par l'entrepreneur sur les lieux avant de commencer les travaux. Ce dessin appartient uniquement à la compagnie EZRA ATTIA DEVELOPMENTS LIMITED dont la reproduction en est interdite sans autorisation.



**1** A - FRONT ELEVATION\_  
SCALE 1:50

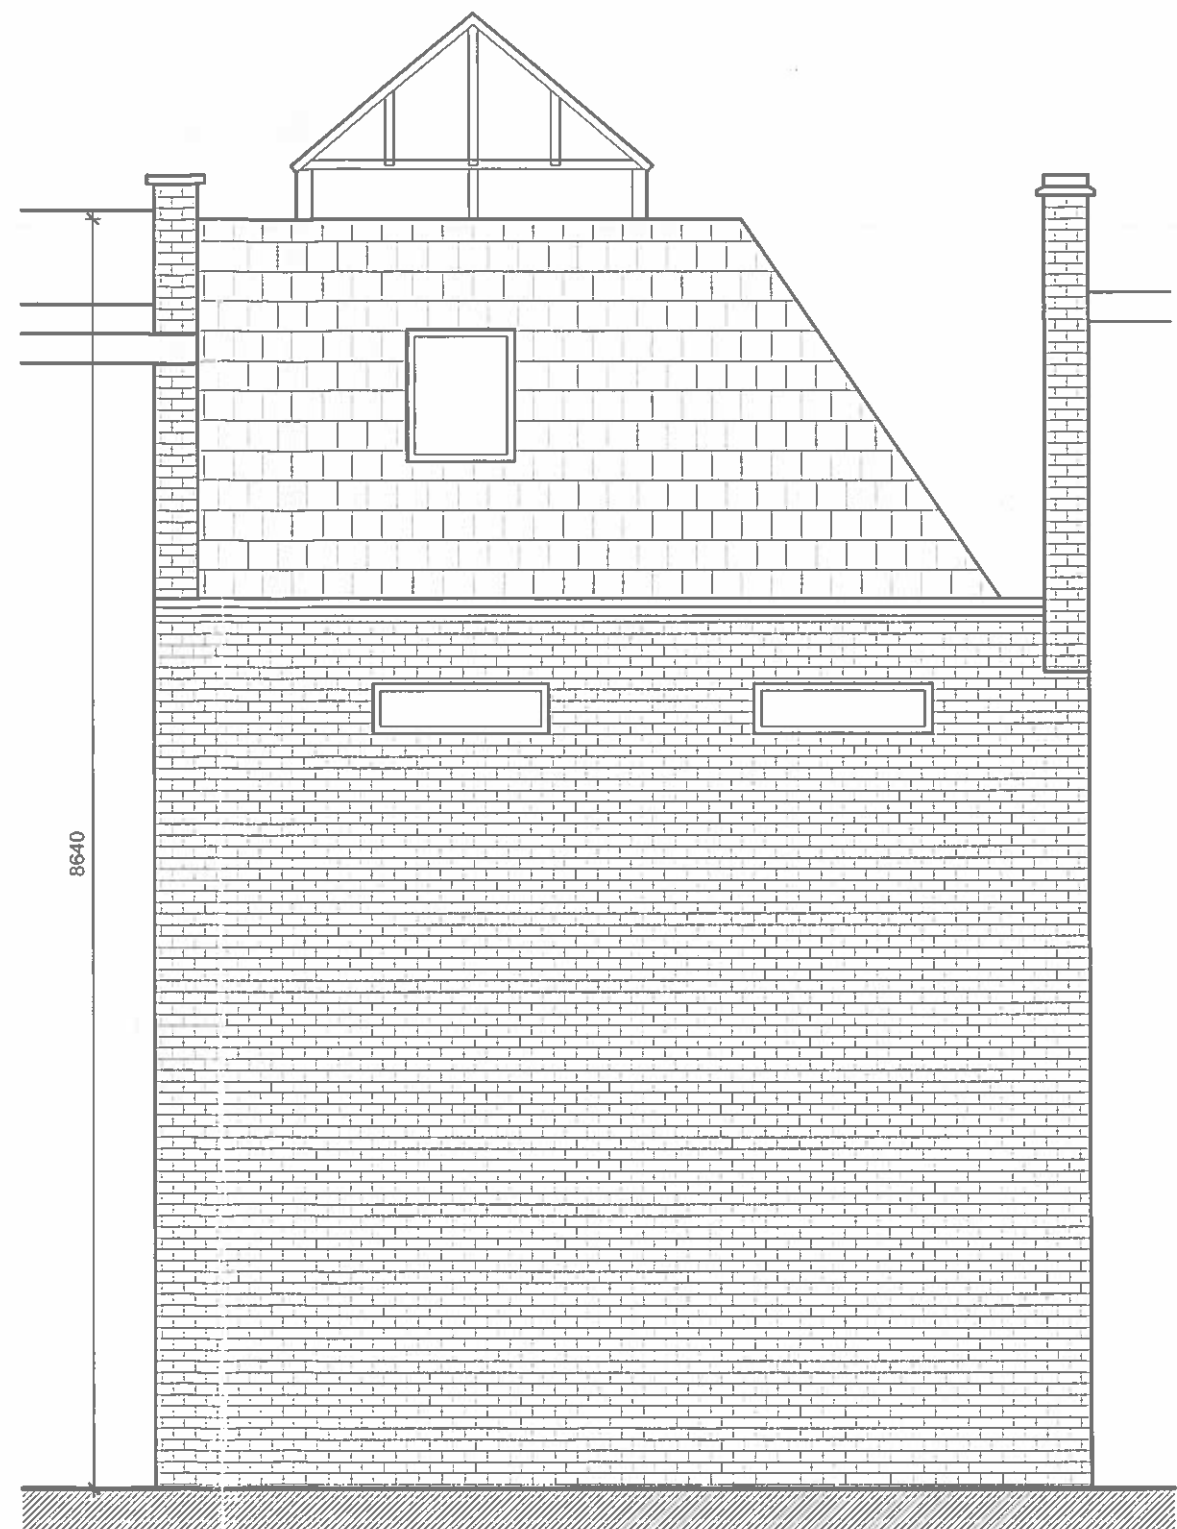

**2** B - BACK ELEVATION\_  
SCALE 1:50

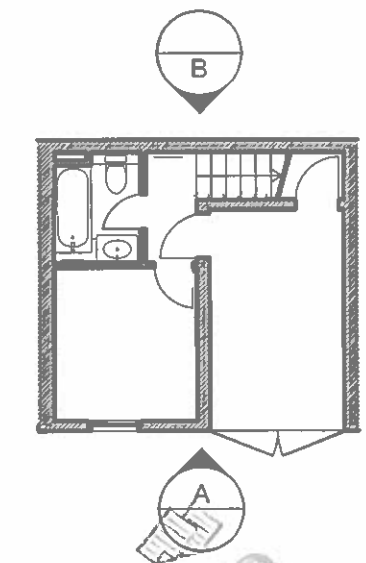

**0** KEY PLAN\_  
SCALE

REVISIONS	NOTES

FOR PLANNING

EAD Ltd  
3 Belsize Place  
London NW3 5AL  
Tel: 44(0)20 7431 2627  
Fax: 44(0)20 7794 0198  
email: studio@ead.co.uk  
www.ead.co.uk



Client  
**EZRA ATTIA**

Project  
**7 PRINCESS MEWS**

Area	ALL FLOORS			
Description	EXISTING ELEVATION			
Scale	Drawn	Approved	Date	Project Number
1:50	MC	-	01.12	-
Drawing Number	Revision			
EX-00-03	A	-	-	-



CAD File No.	-
X-REF File Name	-

2012/0700/15  
**PLANS APPROVED**  
05 APR 2012

Contractors must verify all dimensions on site before any works are commenced. This drawing remains the property of EZRA ATTIA DEVELOPMENTS LIMITED and may not be reproduced in any way without prior consent.


Toutes dimensions doivent être vérifiées par l'entrepreneur sur les lieux avant de commencer les travaux. Ce dessin appartient uniquement à la compagnie EZRA ATTIA DEVELOPMENTS LIMITED dont la reproduction en est interdite sans autorisation.

NOTES:

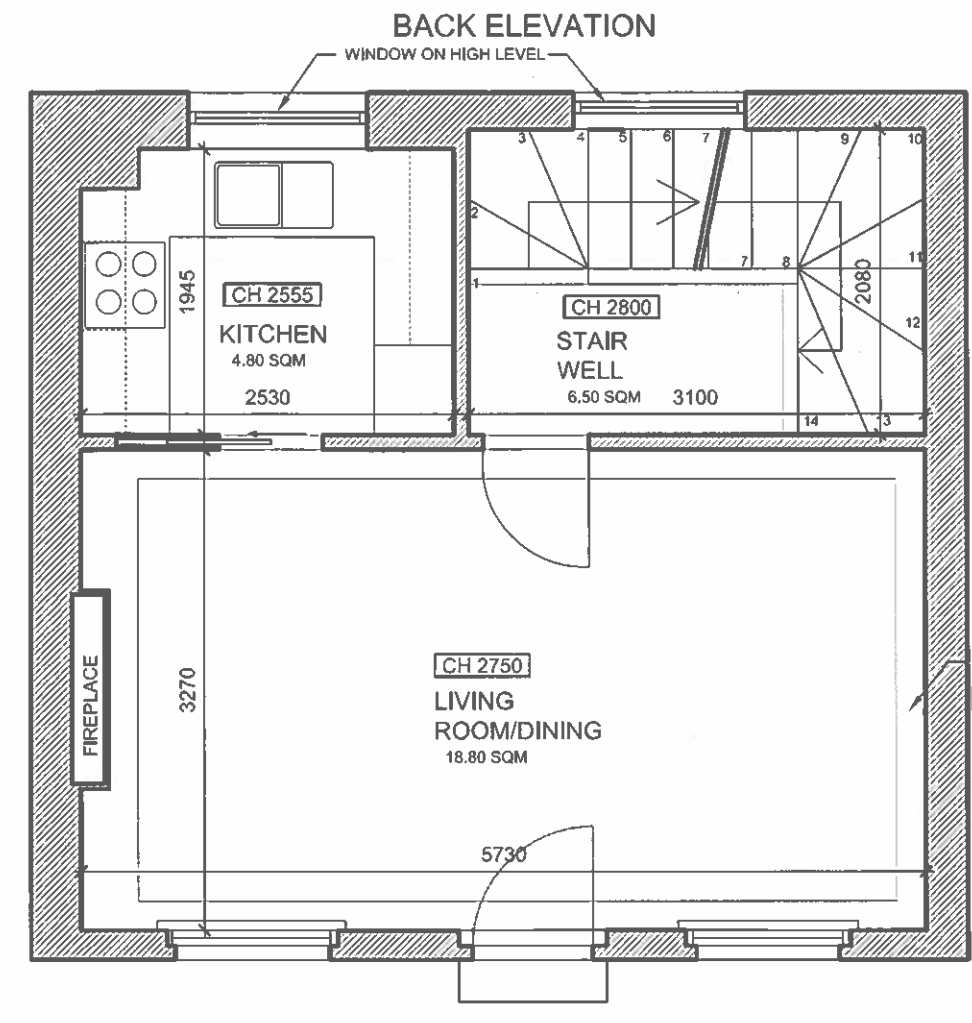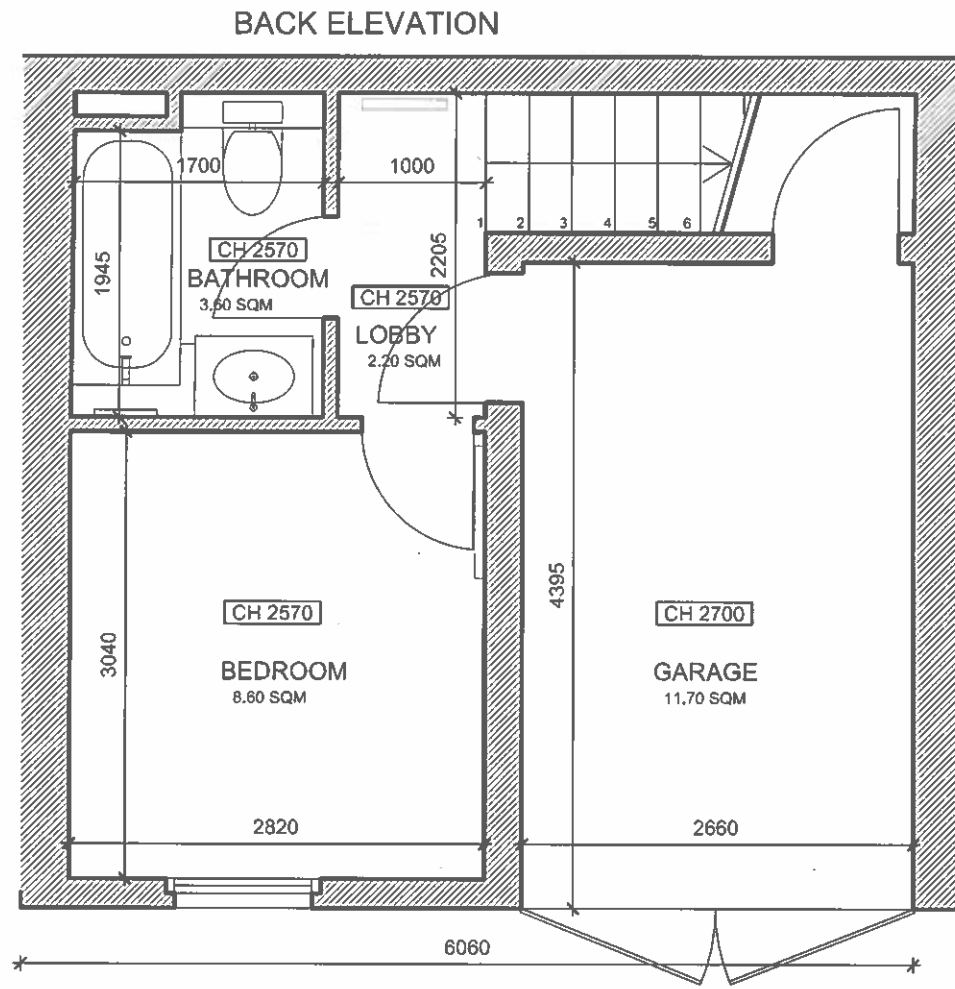

1 GROUND FLOOR\_ SCALE 1:50

2 FIRST FLOOR\_ SCALE 1:50

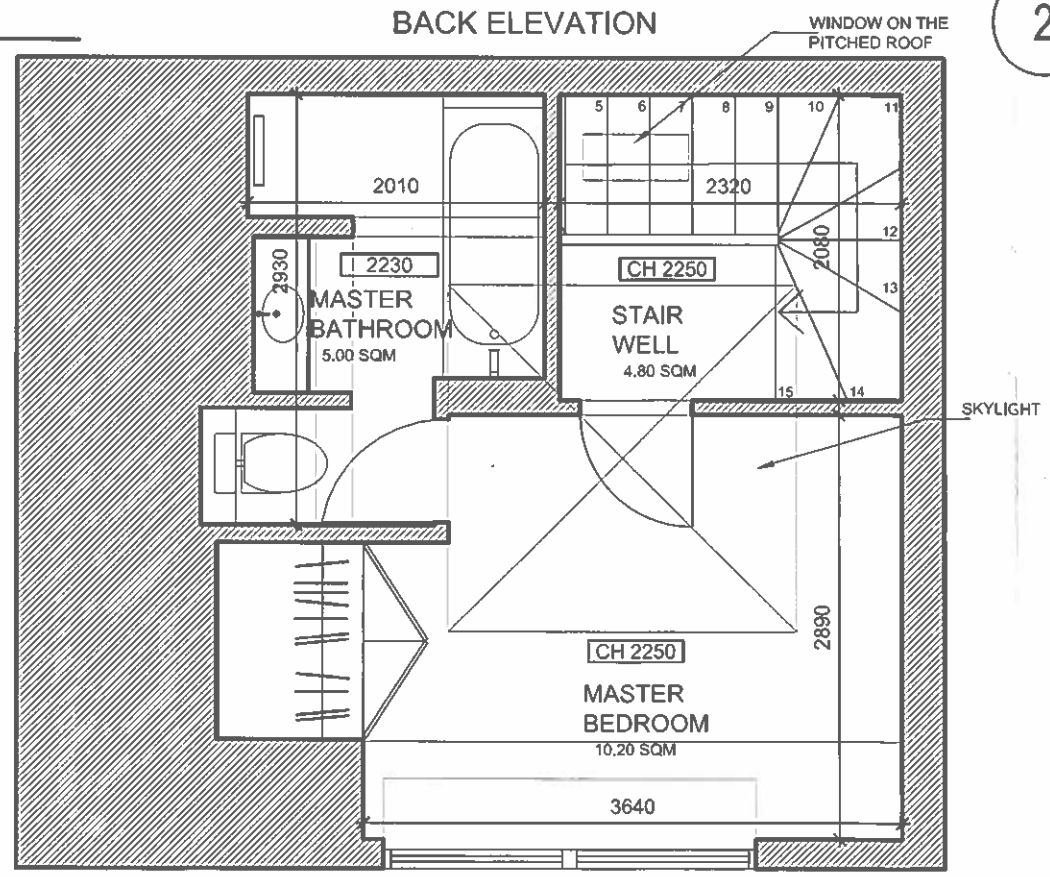

3 SECOND FLOOR\_ SCALE 1:50

COPY

NO.	REVISIONS/NOTES

**FOR PLANNING**

EAD Ltd  
3 Belsize Place  
London NW3 5AL  
Tel: 44(0)20 7431 2627  
Fax: 44(0)20 7794 0198  
email: studio@ead.co.uk  
www.ead.co.uk

**pea**

2012/0700/D

PLANS APPROVED

05 APR 2012

Client <b>EZRA ATTIA</b>				
Project <b>7 PRINCESS MEWS</b>				
Area	<b>ALL FLOORS</b>			
Description	<b>EXISTING LAYOUT</b>			
Scale	Drawn	Approved	Date	Project Number
1:50	MC	-	01.12	-
Drawing Number	EX-00-01	Revision	A	-
CAD File No.	-			
X-REF File Name	-			