
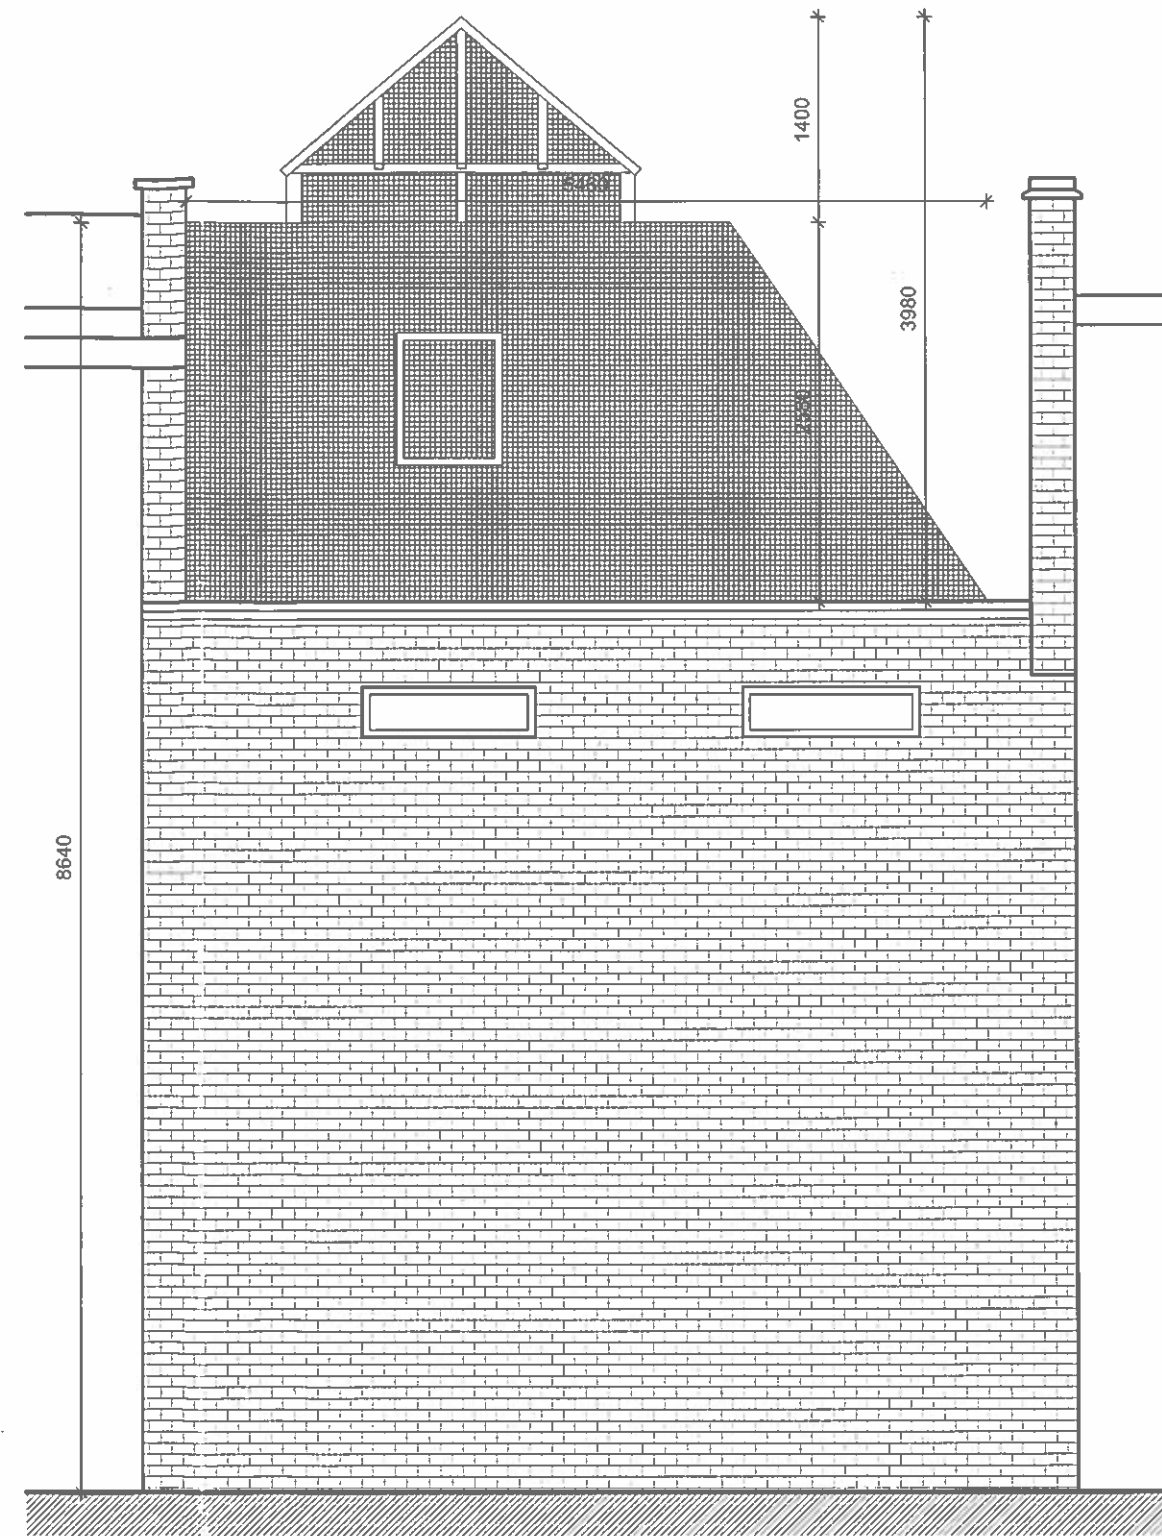


Contractors must verify all dimensions on site before any works are commenced.  
This drawing remains the property of EZRA ATTIA DEVELOPMENTS LIMITED and may not be reproduced in any way without prior consent.


Toutes dimensions doivent être vérifiées par l'entrepreneur sur les lieux avant de commencer les travaux.  
Ce dessin appartient uniquement à la compagnie EZRA ATTIA DEVELOPMENTS LIMITED dont la reproduction en est interdite sans autorisation.

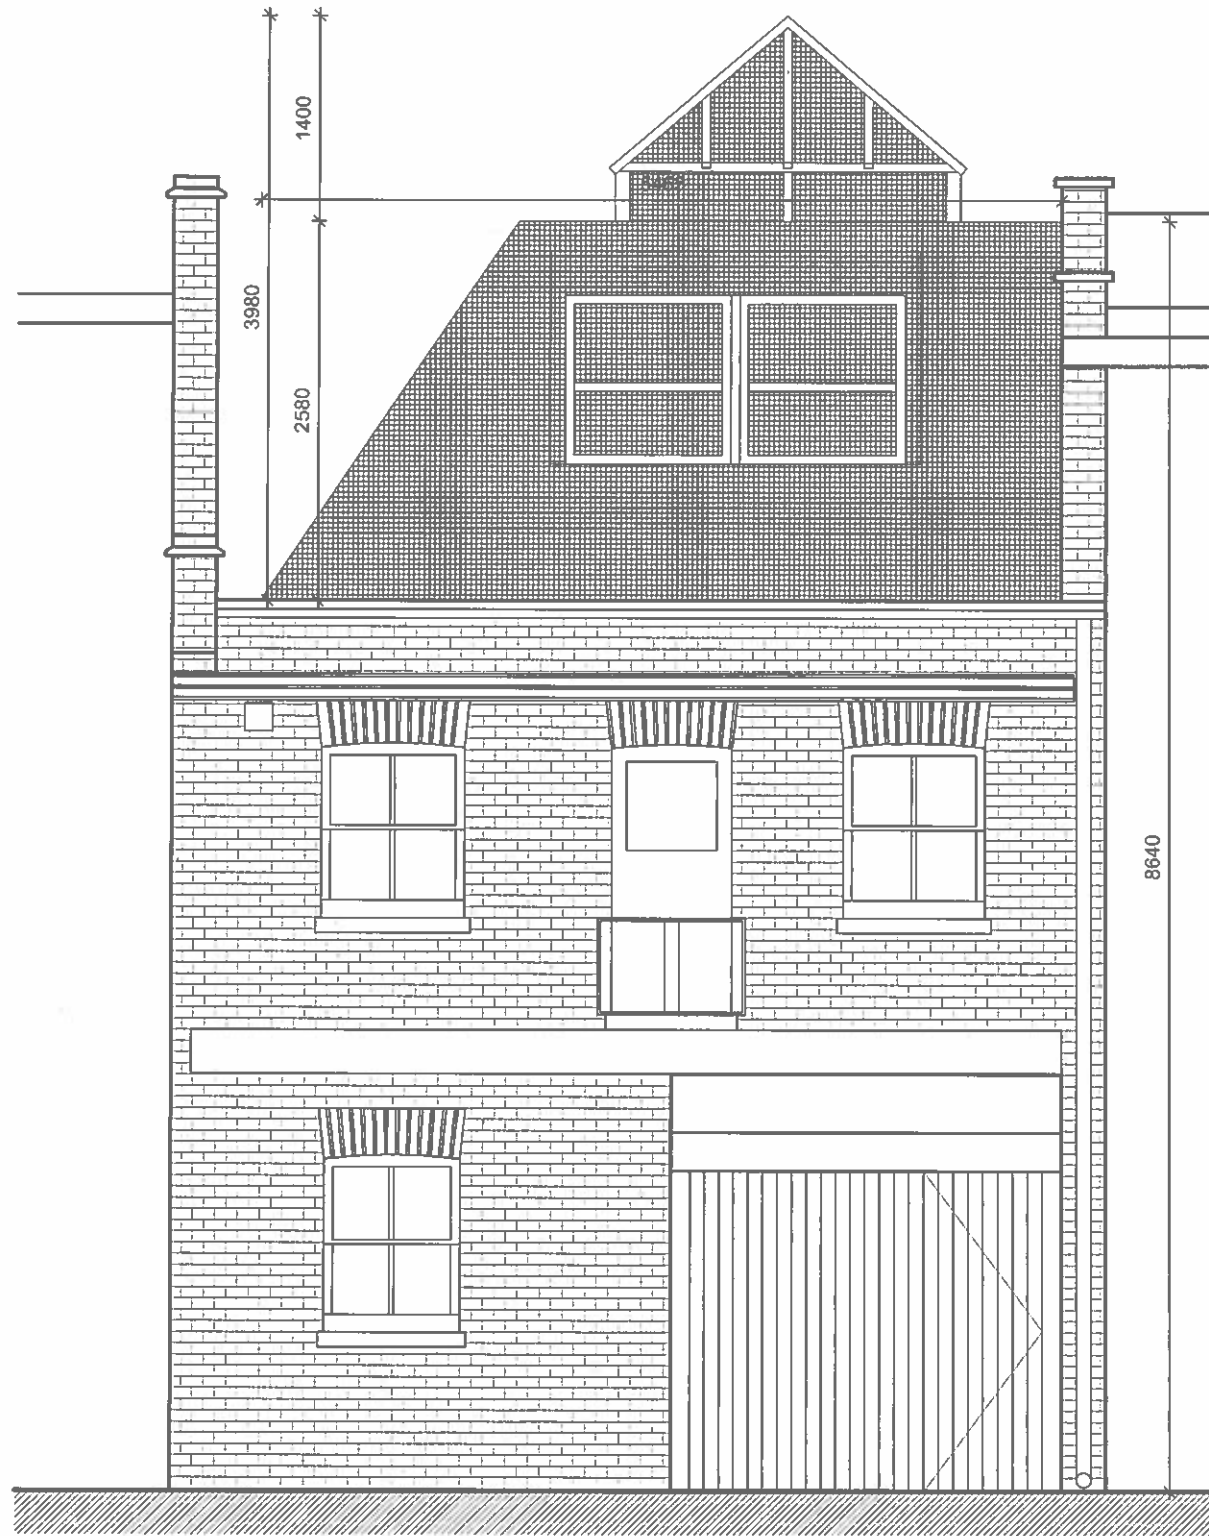

1 **A - FRONT ELEVATION**  
SCALE 1:50

2 **B - BACK ELEVATION**  
SCALE 1:50

DEMOLITION WALL

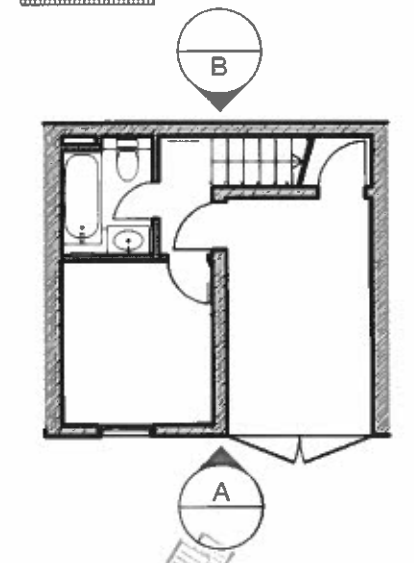

0 **KEY PLAN**  
SCALE

NO.	REVISIONS/NOTES

**FOR PLANNING**

EAD Ltd  
3 Belsize Place  
London NW3 5AL  
Tel: 44(0)20 7431 2627  
Fax: 44(0)20 7794 0198  
email: studio@ead.co.uk  
www.ead.co.uk



Client **EZRA ATTIA**


Project **7 PRINCESS MEWS**

Area	ALL FLOORS			
Description	DEMOLITION ELEVATIONS			
Scale	Drawn	Approved	Date	Project Number
1:50	MC	-	01.12	-
Drawing Number	Revision			
DM-00-03	A			


CAD File No. -  
X-REF File Name -

**PLANS APPROVAL**  
05 APR 2012  
2012/07001

Contractors must verify all dimensions on site before any works are commenced.  
 This drawing remains the property of EZRA ATTIA DEVELOPMENTS LIMITED and may not be reproduced in any way without prior consent.  
 Toutes dimensions doivent être vérifiées par l'entrepreneur sur les lieux avant de commencer les travaux.  
 Ce dessin appartient uniquement à la compagnie EZRA ATTIA DEVELOPMENTS LIMITED dont la reproduction en est interdite sans autorisation.

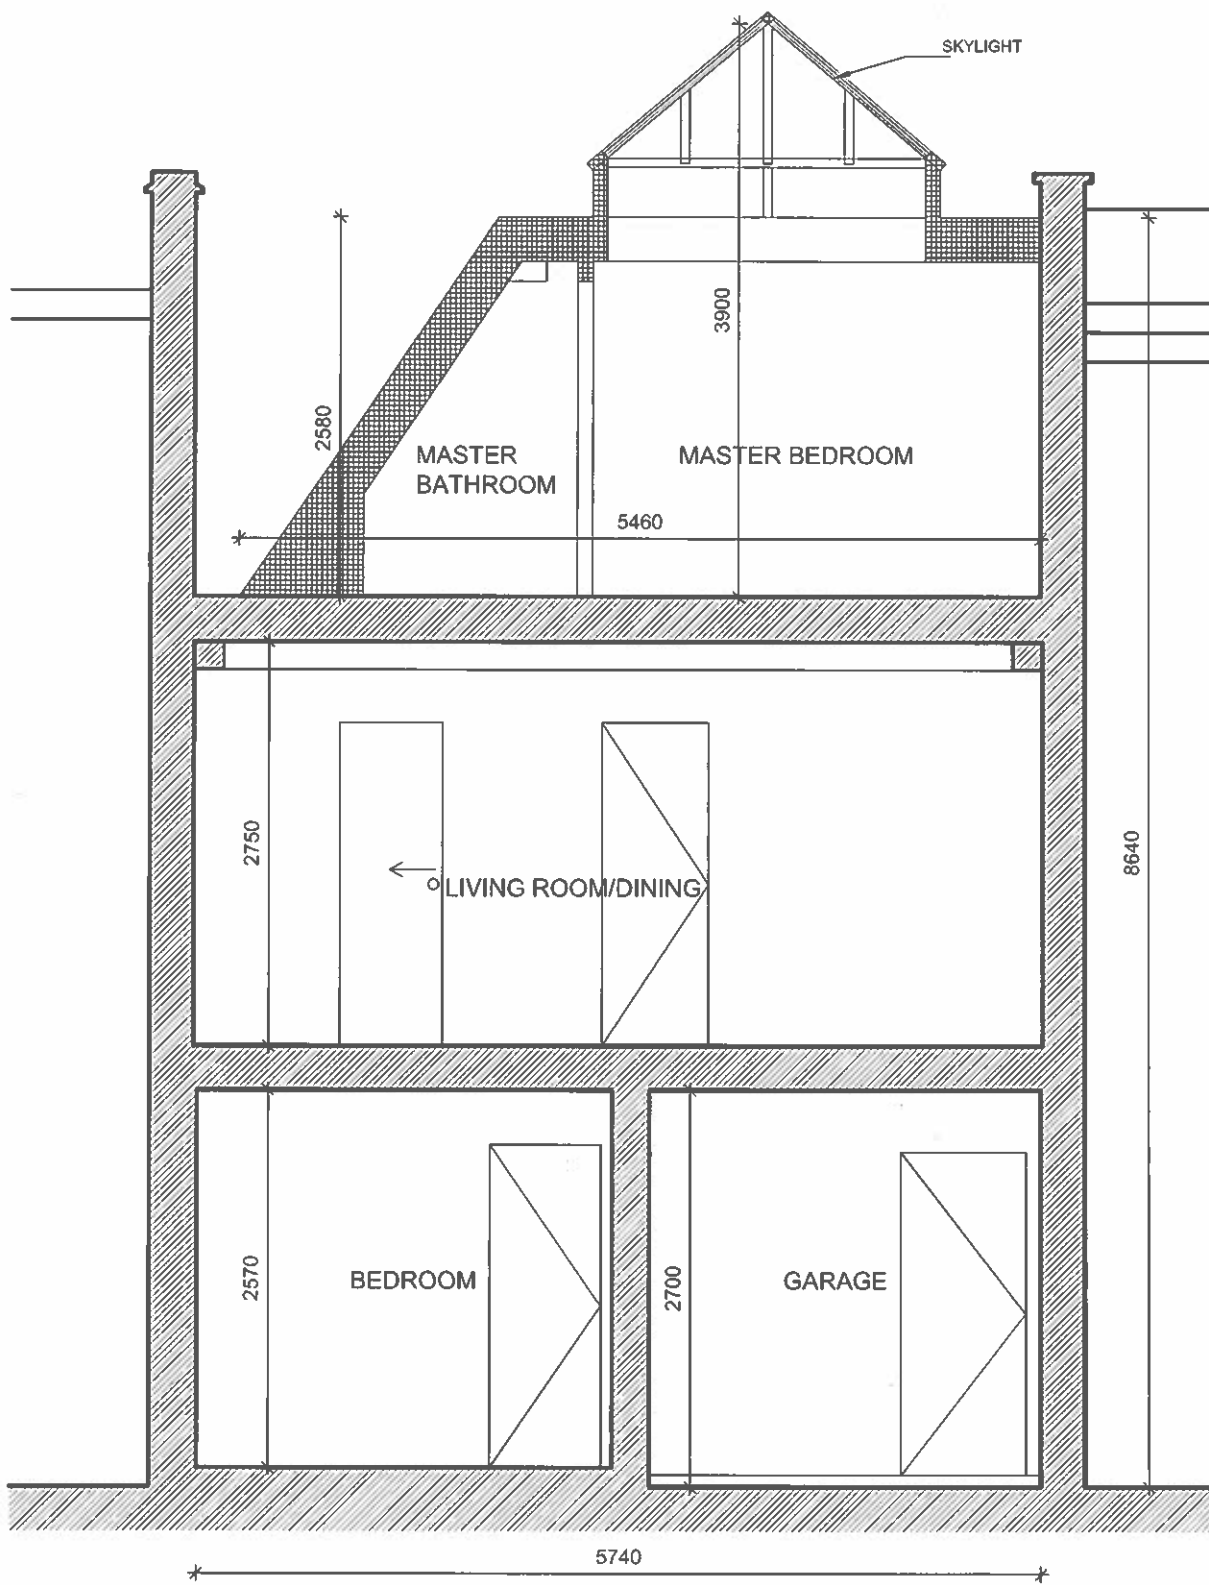


1 SECTION A-A\_ SCALE 1:50

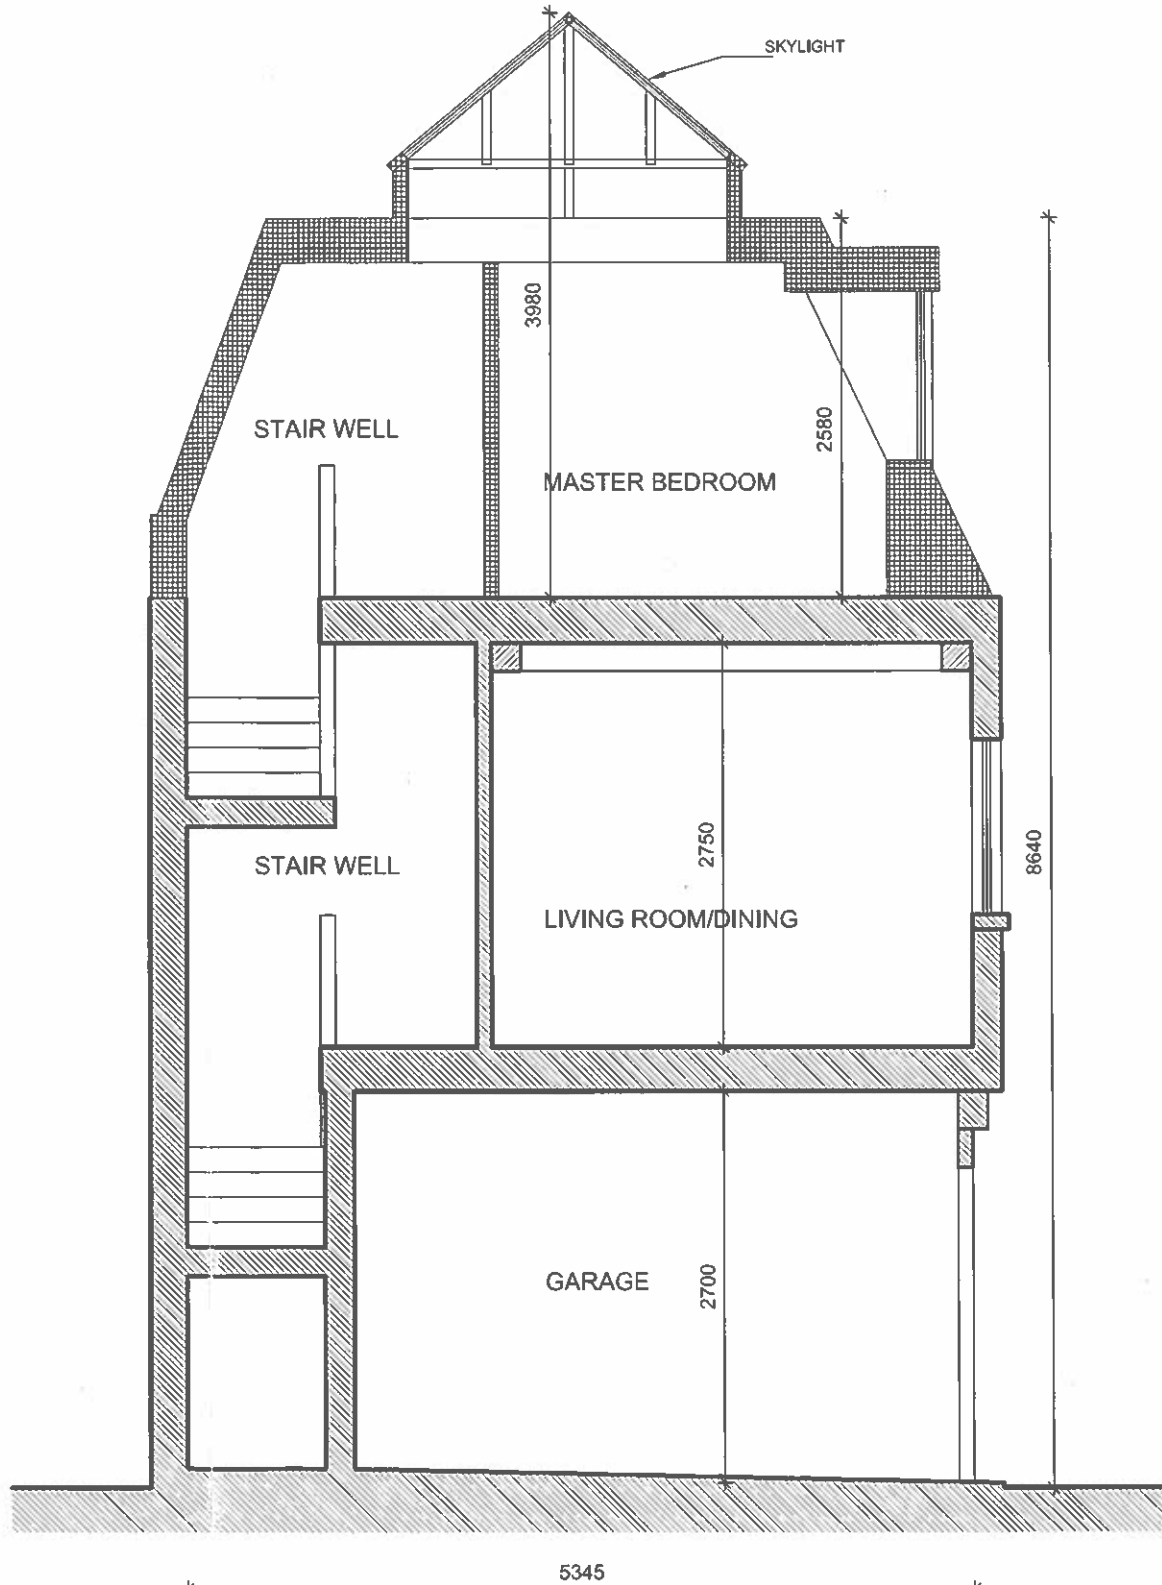

2 SECTION B-B\_ SCALE 1:50

DEMOLITION WALL

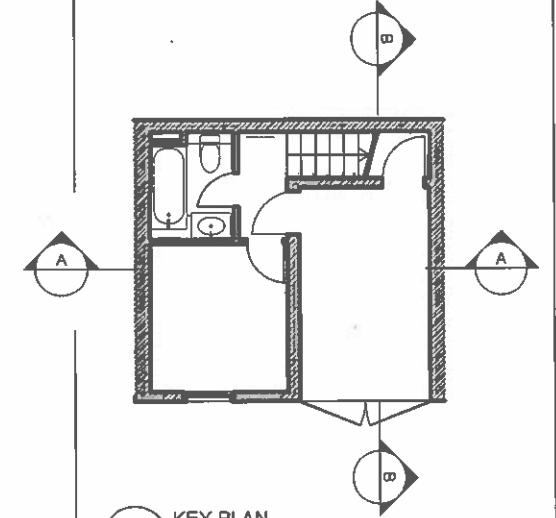

0 KEY PLAN SCALE

NO.	REVISIONS/NOTES

FOR PLANNING

EAD Ltd  
 3 Belsize Place  
 London NW3 5AL  
 Tel: 44(0)20 7431 2627  
 Fax: 44(0)20 7794 0198  
 email: studio@ead.co.uk  
 www.ead.co.uk




Client  
**EZRA ATTIA**  
 Project  
**77 PRINCESS MEWS**

Area	ALL FLOORS			
Description	DEMOLITION SECTIONS			
Scale	Drawn	Approved	Date	Project Number
1:50	MC	-	01.12	-
Drawing Number	Revision			
DM-00-02	A	-	-	-
CAD File No.	-			
X-REF File Name	-			

PLANS APPROVED  
 05 APR 2012

2012/07001/D


BACK ELEVATION

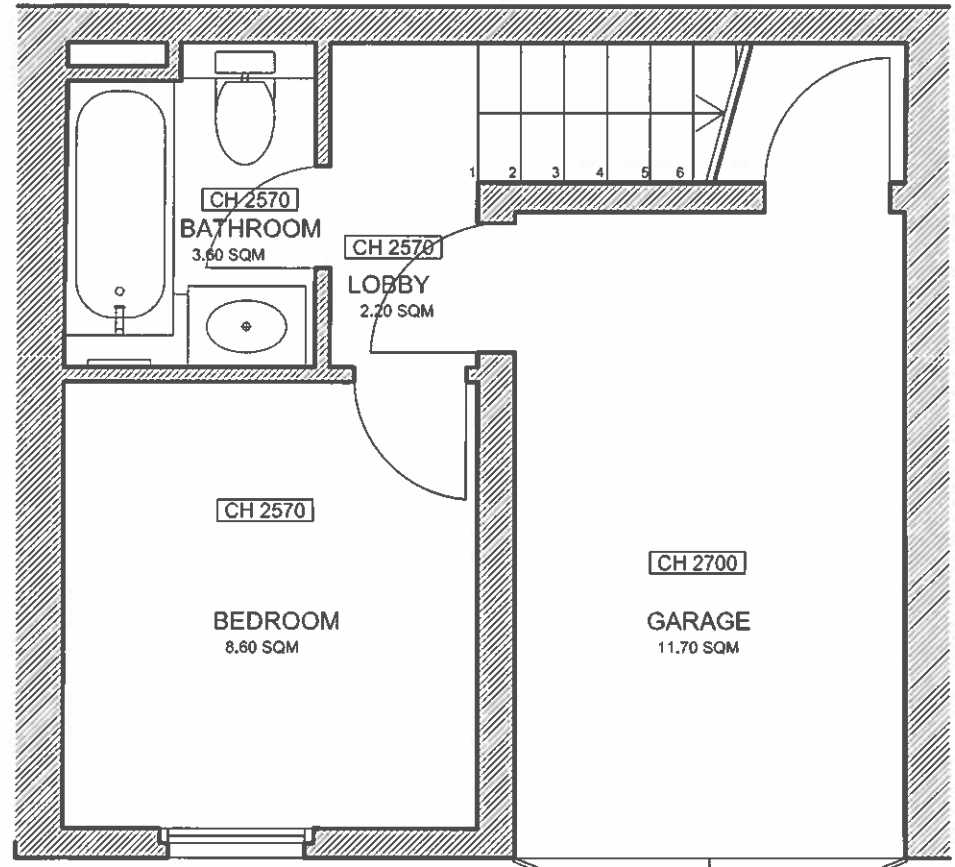

FRONT ELEVATION

1 GROUND FLOOR\_ SCALE 1:50

BACK ELEVATION

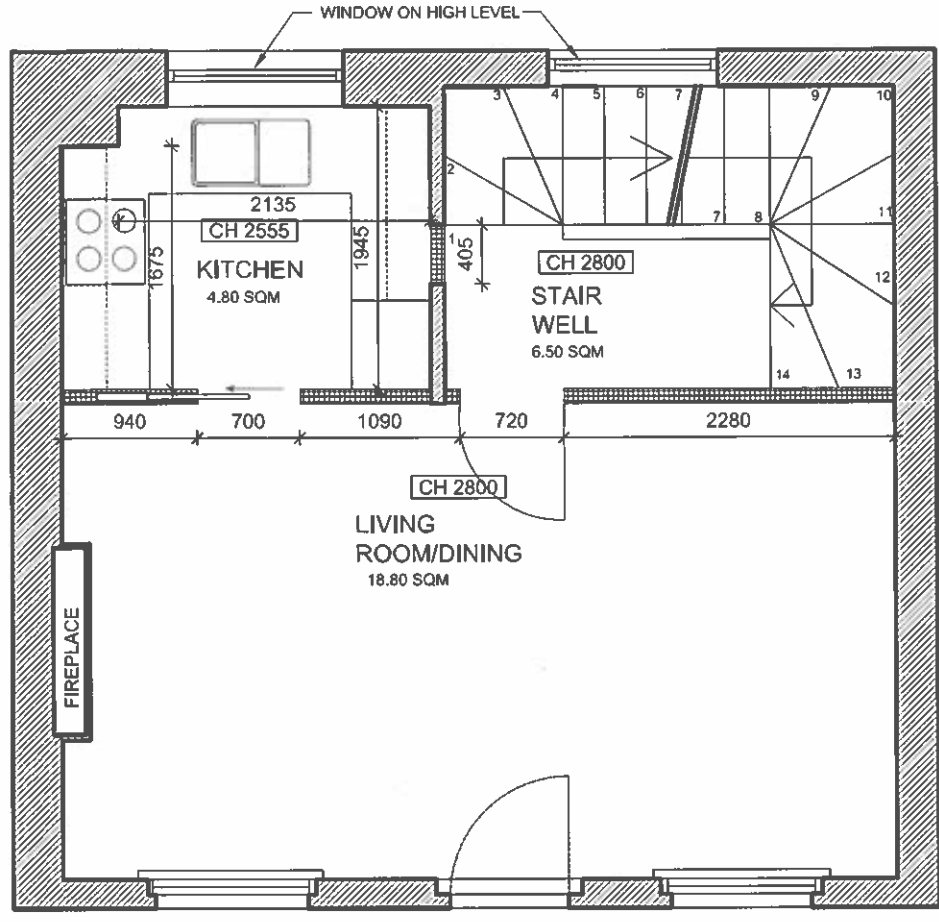

FRONT ELEVATION

2 FIRST FLOOR\_ SCALE 1:50

Contractors must verify all dimensions on site before any works are commenced. This drawing remains the property of EZRA ATTIA DEVELOPMENTS LIMITED and may not be reproduced in any way without prior consent. Toutes dimensions doivent être vérifiées par l'entrepreneur sur les lieux avant de commencer les travaux. Ce dessin appartient uniquement à la compagnie EZRA ATTIA DEVELOPMENTS LIMITED dont la reproduction en est interdite sans autorisation.


NOTES:

Empty rectangular box for notes.

DEMOLITION WALL (with grid pattern symbol)

COPY (watermark)

FRONT ELEVATION

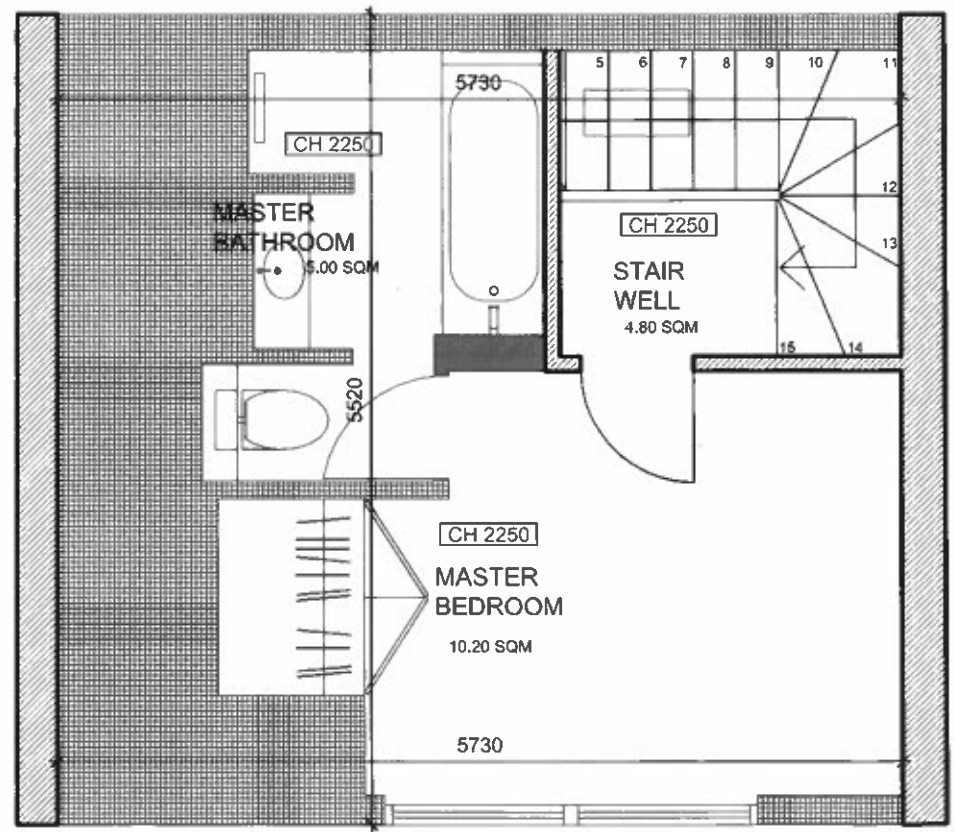

3 SECOND FLOOR\_ SCALE 1:50

Table with 3 columns and 6 rows for revision notes.

FOR PLANNING

EAD Ltd, 3 Belsize Place, London NW3 5AL, Tel: 44(0)20 7431 2627, Fax: 44(0)20 7794 0198, email: studio@ead.co.uk, www.ead.co.uk



Client: EZRA ATTIA

Project: 7 PRINCESS MEWS

Area: ALL FLOORS

Description: DEMOLITION LAYOUT

Table with columns: Scale (1:50), Drawn (MC), Approved (-), Date (01.12), Project Number (-), Drawing Number (DM-00-01), Revision (A), and several empty cells.

CAD File No. - X-REF File Name -

2012/0700/ PLANS APPROVAL 05 APR 2012