



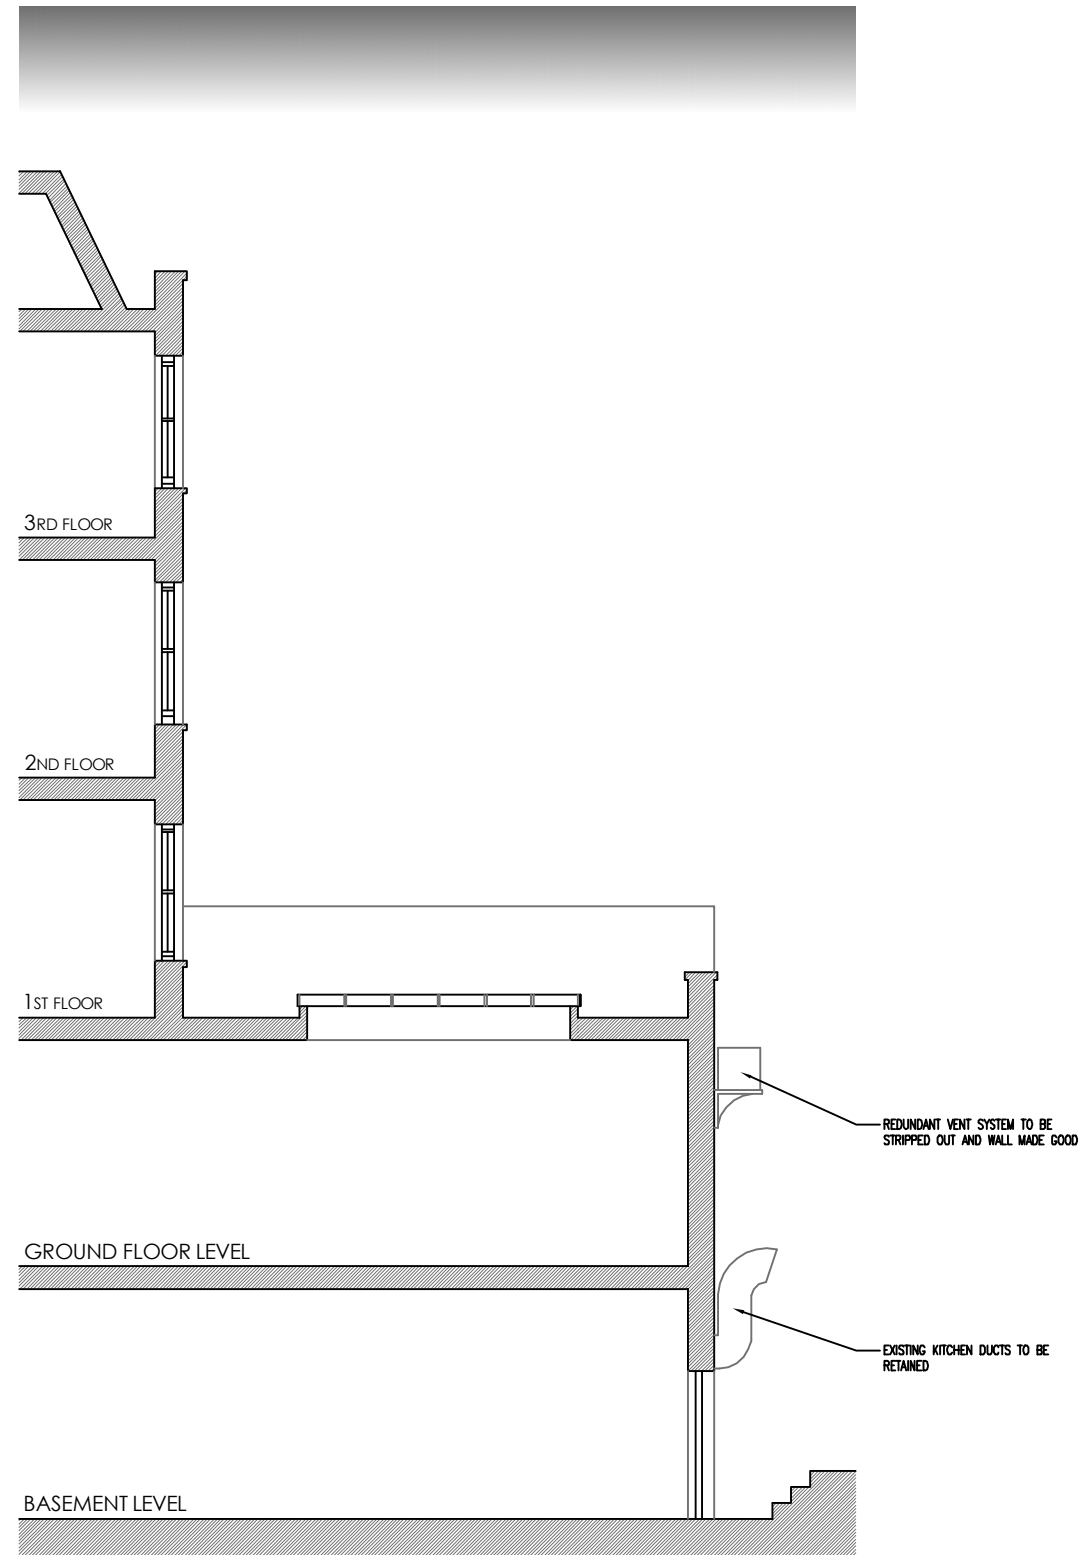
REAR ELEVATION

45.000m Datum  
Rear Elevation

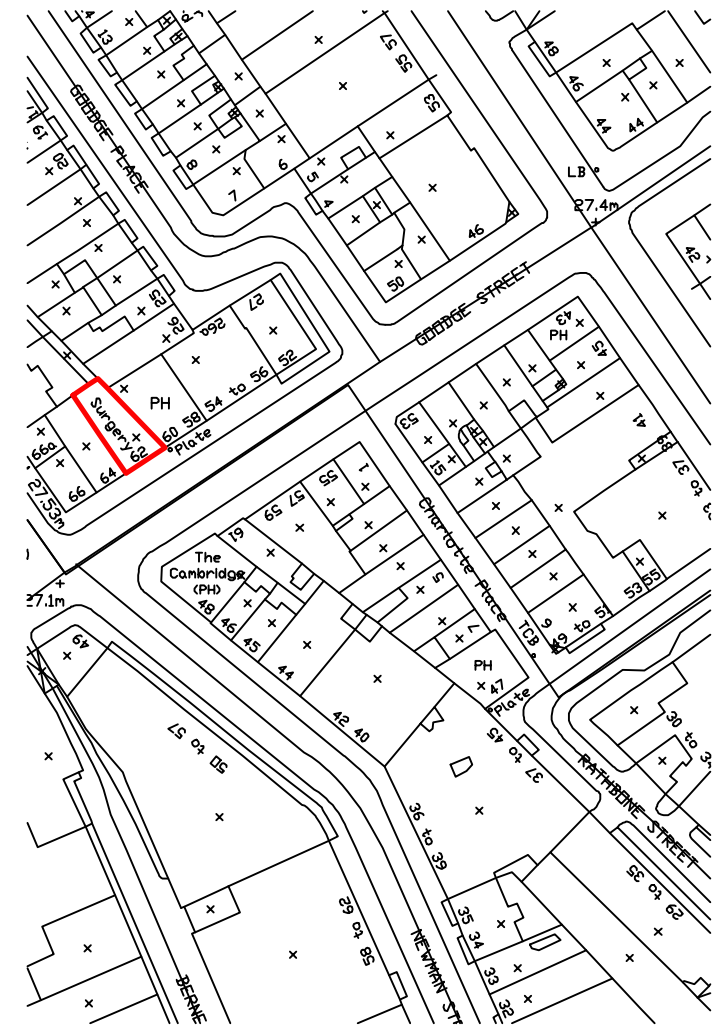



<b>Notes:</b>		
ALL SCALES/DIMENSIONS FOR PLANNING PURPOSES ONLY & ARE TO BE CONFIRMED ON SITE.		
LOCATION PLAN @ 1:1250 SCALE & NORTH UP <sup>o</sup> .		
revA	Section line A-A added	12-04-2012
DRAWING TITLE		
<b>Rear Elevation as Existing</b>		
ADDRESS		
<b>62 GooDge Street London W1</b>		
PROJECT NAME	DATE	
<b>New Duct</b>	Feb. 2012	
	SCALE	
	1:100 @ A3	
	1:50 @ A1	
CLIENT	DRAWING NO.	
Shaftesbury Charlotte Street Ltd		
 1 SANDWICH STREET LONDON WC1H 9PF Tel: (020) 7391 7100 Fax: (020) 7391 7121		20473-06 revA

20.0m  
10.0m  
5.0m  
0.0m



SECTION A-A

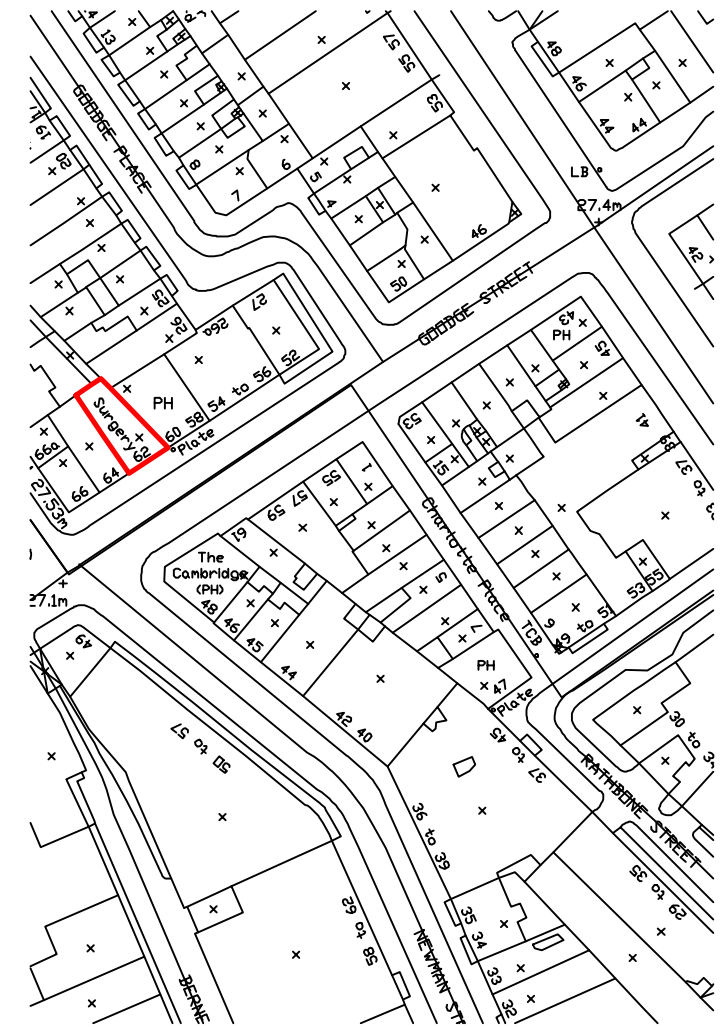

<b>Notes:</b>	
ALL SCALES/DIMENSIONS FOR PLANNING PURPOSES ONLY & ARE TO BE CONFIRMED ON SITE.	
LOCATION PLAN @ 1:1250 SCALE & NORTH UP <sup>o</sup> .	
DRAWING TITLE	
<b>Section A-A as Existing</b>	
ADDRESS	
<b>62 Gooch Street London W1</b>	
PROJECT NAME	DATE
<b>New Duct</b>	<b>Feb. 2012</b>
	SCALE
	1:100 @ A3
	1:50 @ A1
CLIENT	DRAWING NO.
<b>Shaftesbury Charlotte Street Ltd</b>	<b>20473-07</b>
 1 SANDWICH STREET LONDON WC1H 9PF Tel: (020) 7391 7100 Fax: (020) 7391 7121	