


NEW DUCT TO BE SQUARE SECTION IN GALVANISED STEEL FIXED CAREFULLY INTO BRICKWORK ON ANTI-VIBRATION MOUNTS

REAR ELEVATION

45.000m Datum
Rear Elevation

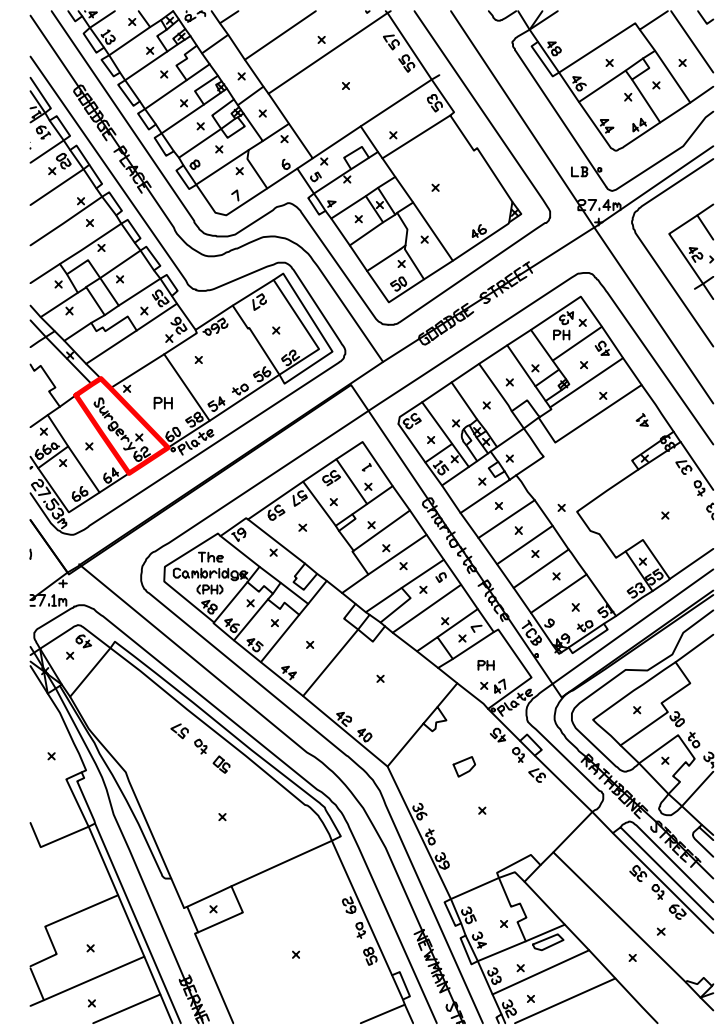


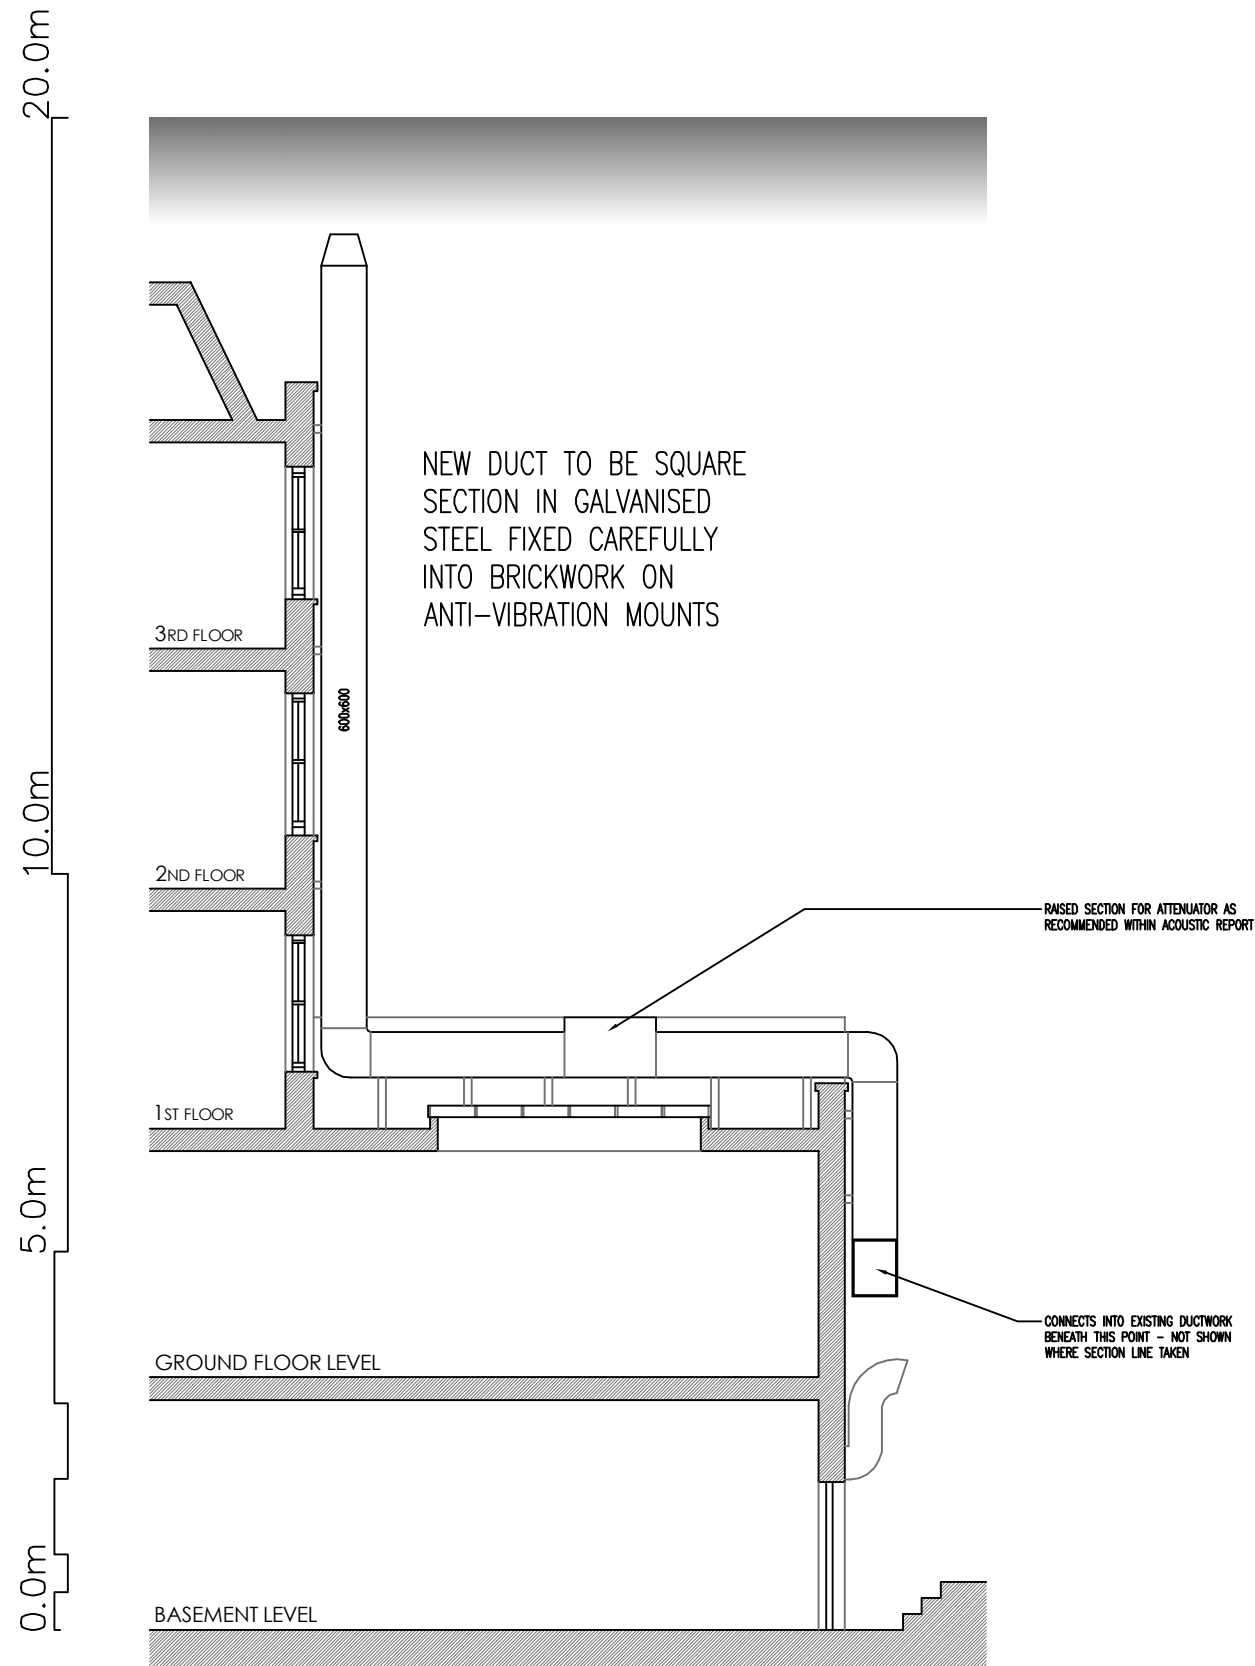
Notes:

ALL SCALES/DIMENSIONS FOR PLANNING PURPOSES ONLY & ARE TO BE CONFIRMED ON SITE.


LOCATION PLAN @ 1:1250 SCALE & NORTH UP^o.


rev A	Attenuator section added	20-02-2012
rev B	Section line A-A added	12-04-2012

DRAWING TITLE		Rear Elevation as Proposed	
ADDRESS		62 GooDge Street London W1	
PROJECT NAME	DATE	Feb. 2012	
	SCALE	1:100 @ A3 1:50 @ A1	
CLIENT	DRAWING NO.	20473-P06 revB	
 1 SANDWICH STREET LONDON WC1H 9PF Tel: (020) 7391 7100 Fax: (020) 7391 7121			



SECTION A-A

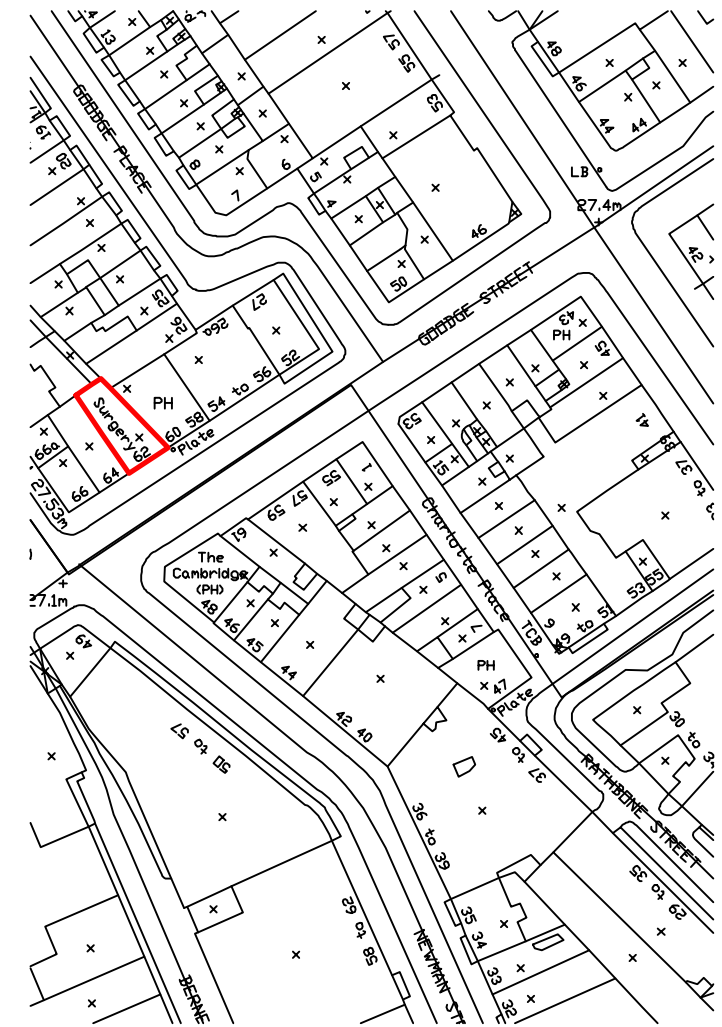

Notes:	
ALL SCALES/DIMENSIONS FOR PLANNING PURPOSES ONLY & ARE TO BE CONFIRMED ON SITE.	
LOCATION PLAN @ 1:1250 SCALE & NORTH UP ^o .	
DRAWING TITLE	
Section A-A as Proposed	
ADDRESS	
62 Goodge Street London W1	
PROJECT NAME	DATE
New Duct	Feb. 2012
	SCALE
	1:100 @ A3 1:50 @ A1
CLIENT	DRAWING NO.
Shaftesbury Charlotte Street Ltd	20473-P07
 1 SANDWICH STREET LONDON WC1H 9PF Tel: (020) 7391 7100 Fax: (020) 7391 7121	