

FFL 25.05 AOD

FFL 21.67 AOD

FFL 17.71 AOD

15.00m ABOVE ORDNANCE DATUM

NORTH ELEVATION



FFL 25.05 AOD

FFL 21.67 AOD


FFL 17.71 AOD

15.00m ABOVE ORDNANCE DATUM

SOUTH ELEVATION



SOUTH NORTH

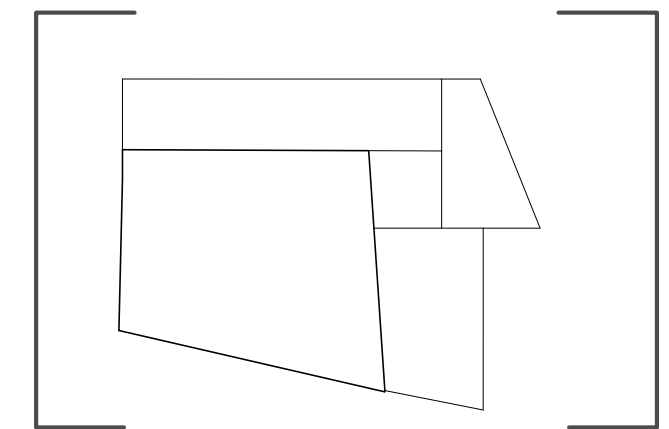

FeildenCleggBradleyStudios
LLP
Bath Brewery
Toll Bridge Road
Bath BA1 7DE
t 01225 852545
f 01225 852528
e bath@fcbstudios.com

A SUBMITTED FOR PLANNING 28.02.12
Amendment Date

**APPLICATION FOR
FULL PLANNING CONSENT**

BRITISH POSTAL MUSEUM & ARCHIVE
MOUNT PLEASANT, LONDON
CALTHORPE HOUSE
ELEVATIONS AS PROPOSED
SHEET 2 of 2
Do not scale

Job/Drawing No
1625/P/201
Amendment
A

Scale 1:100 (1:200 @ A3)
Date OCTOBER 2011
Drawn STUDIO 8
All dimensions to be checked on site

Original printed at A1

Note:
Survey information contained in this drawing has been created by
Plowman Craven Ltd.
All survey information is issued in good faith.
Feilden Clegg Bradley Studios LLP will not be held responsible for any
inaccuracies identified.