


Artwork

Dawson & Briant 281 Kentish Town Road City of London Greater London NW5 2JS	Delivery Address:-	For the Attention of: Michael Caplin
---	--------------------	---

9th May 2011

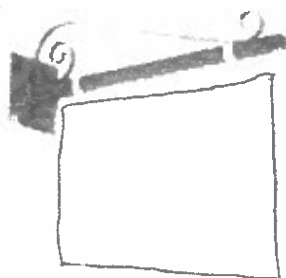

Landscape
steel bracket, black panel with gold text doublesided
494x700mm 497 mm
2 swing sign



Patrick Keetley Architect 91c St John's Way London N19 3QU Tel: 020 7281 0973 07973 118 251 Email: pkeetley@btinternet.com		SIGNAGE - BRACKET & ARTWORK	
Project name: 281 Kentish Town Road Alterations to front Elevation		Date: 10th August 2011	Job no: 11-06
		Scale: 1:50@A3	Drawing no: 07
		Revision:	Drawn by: P Keetley
ILLUSTRATION OF BLACK IRON BRACKET FOR HANGING SIGN			

Patrick Keetley Architect
91c St John's Way
London N19 3QU
Tel: 020 7281 0973 07973 118 251
Email: pkeetley@btinternet.com

Drawing name:
Detail of Lighting fitting for hanging signs

Date 10th August 2011	Job no: 11-06	Drawing no: 08
--------------------------	-------------------------	--------------------------

Scale 1:50@A3	Revision:	Drawn by P. Keetley
------------------	-----------	------------------------

Project name:
281 Kentish Town Road
Alterations to
front Elevation

WL030 2 x 20



LIGHTING FITTING & STEM
TO BE PAINTED STOVE
ENAMEL BLACK TO
MATCH SHOPFRONT FASCIA

Up and down lights are becoming an ever more popular way of illuminating corridors, rooms and entrances. Collingwoods WLO30 offers a ~~Stainless steel~~ finish



Part number: WL030 2 x 20watt
Up and down wall light

IP Rating: IP54

Input: 12v AC

Max. wattage: 20watt per Lamp


Material: Stainless steel (316)

Lamp fitting: MR11 20mm

Temperature rating: 134°

Requires external transformer

Photometric
data

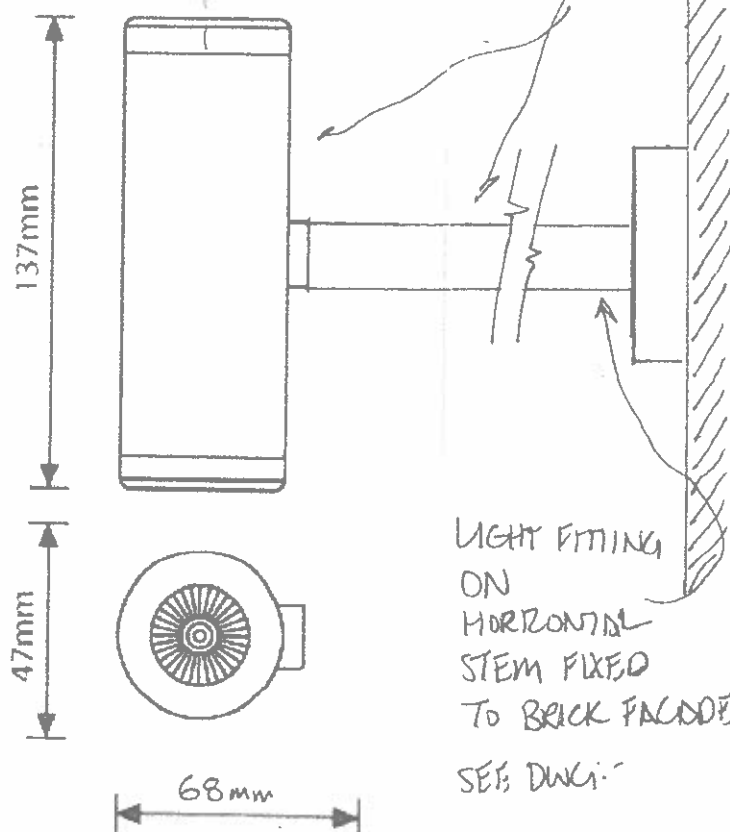

LIGHT FITTING
ON
HORIZONTAL
STEM FIXED
TO BRICK FACED
SEE DWG 11