

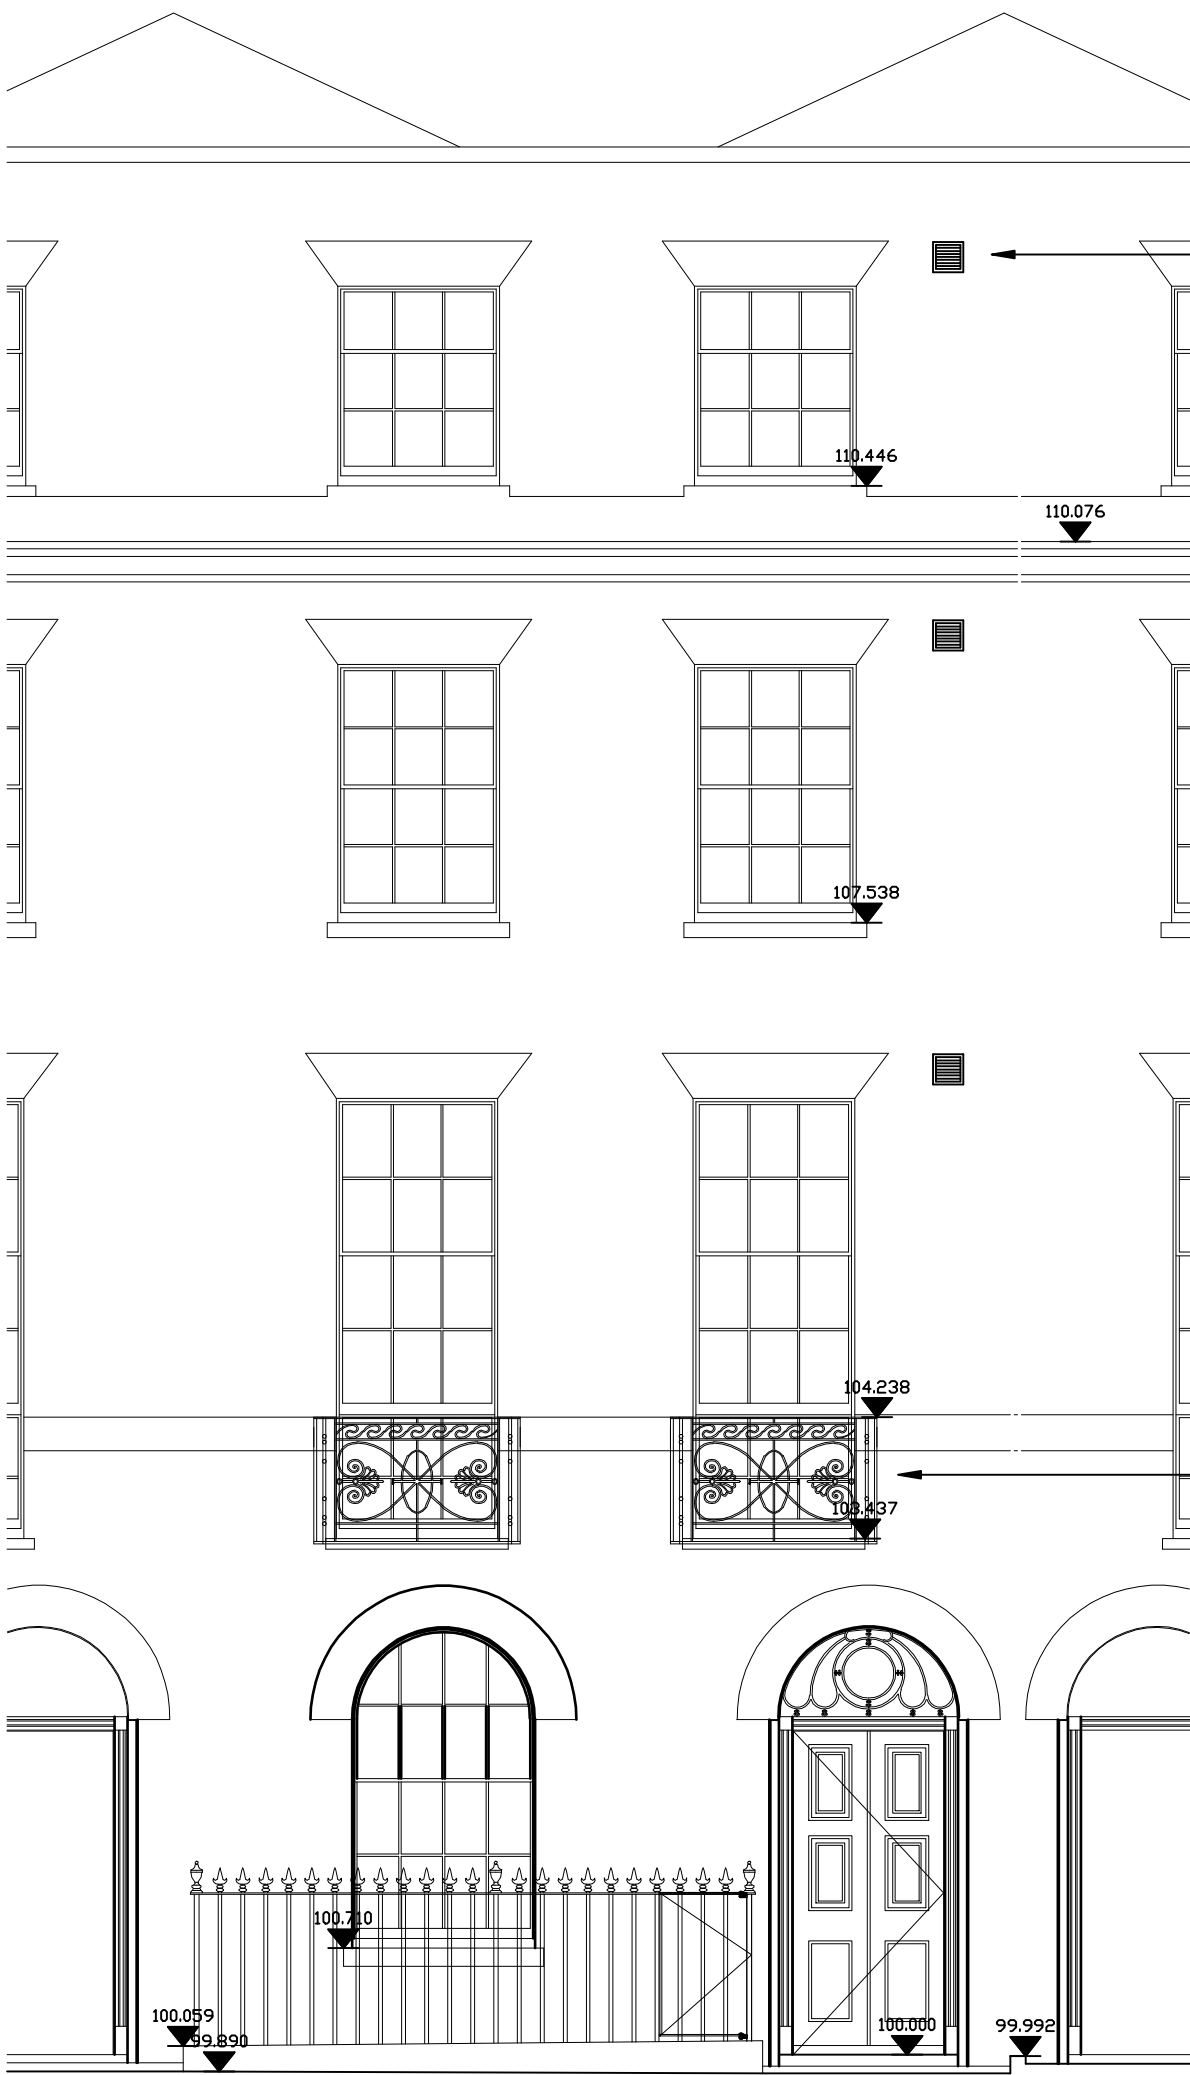


Windows overhauled and repaired with timber core wood repair system to repair existing sliding slash window. Decorate upon completion.

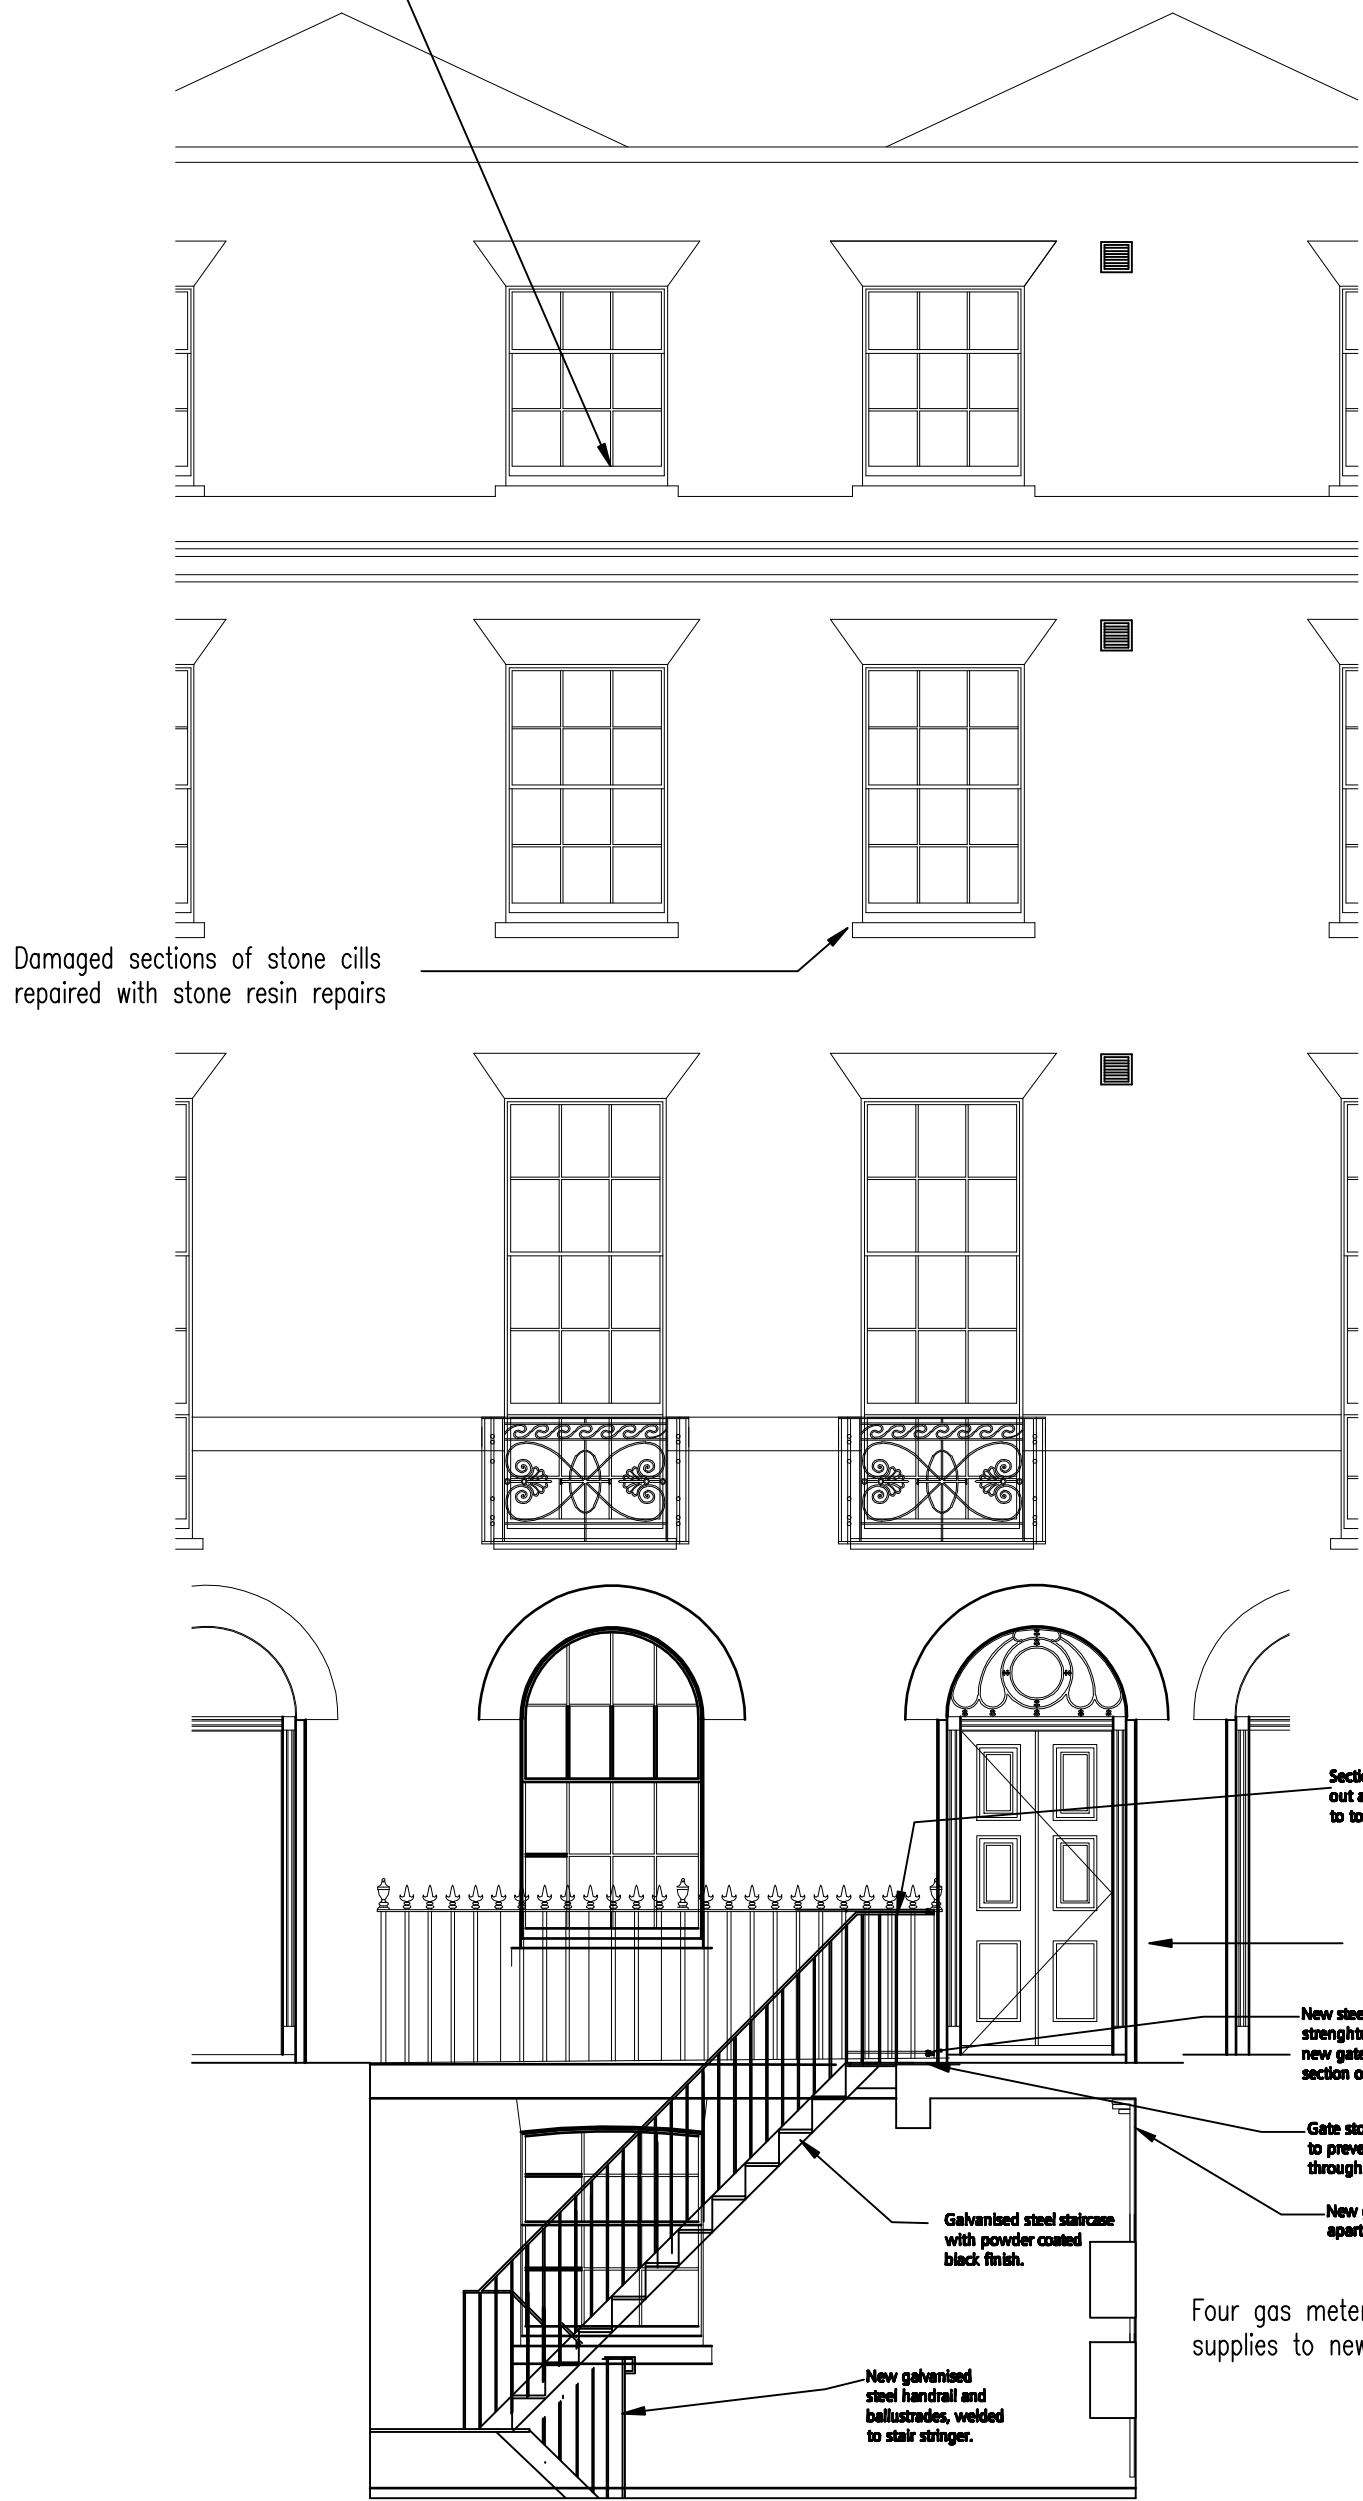

EXTERNAL FRONT ELEVATIONS

New ventilator tiles to be installed to provide ventilation to roof space. New ventilating tiles to colour match slate roof covering. New roof ventilators to provide sufficient free air ventilation to comply with current building regulations.

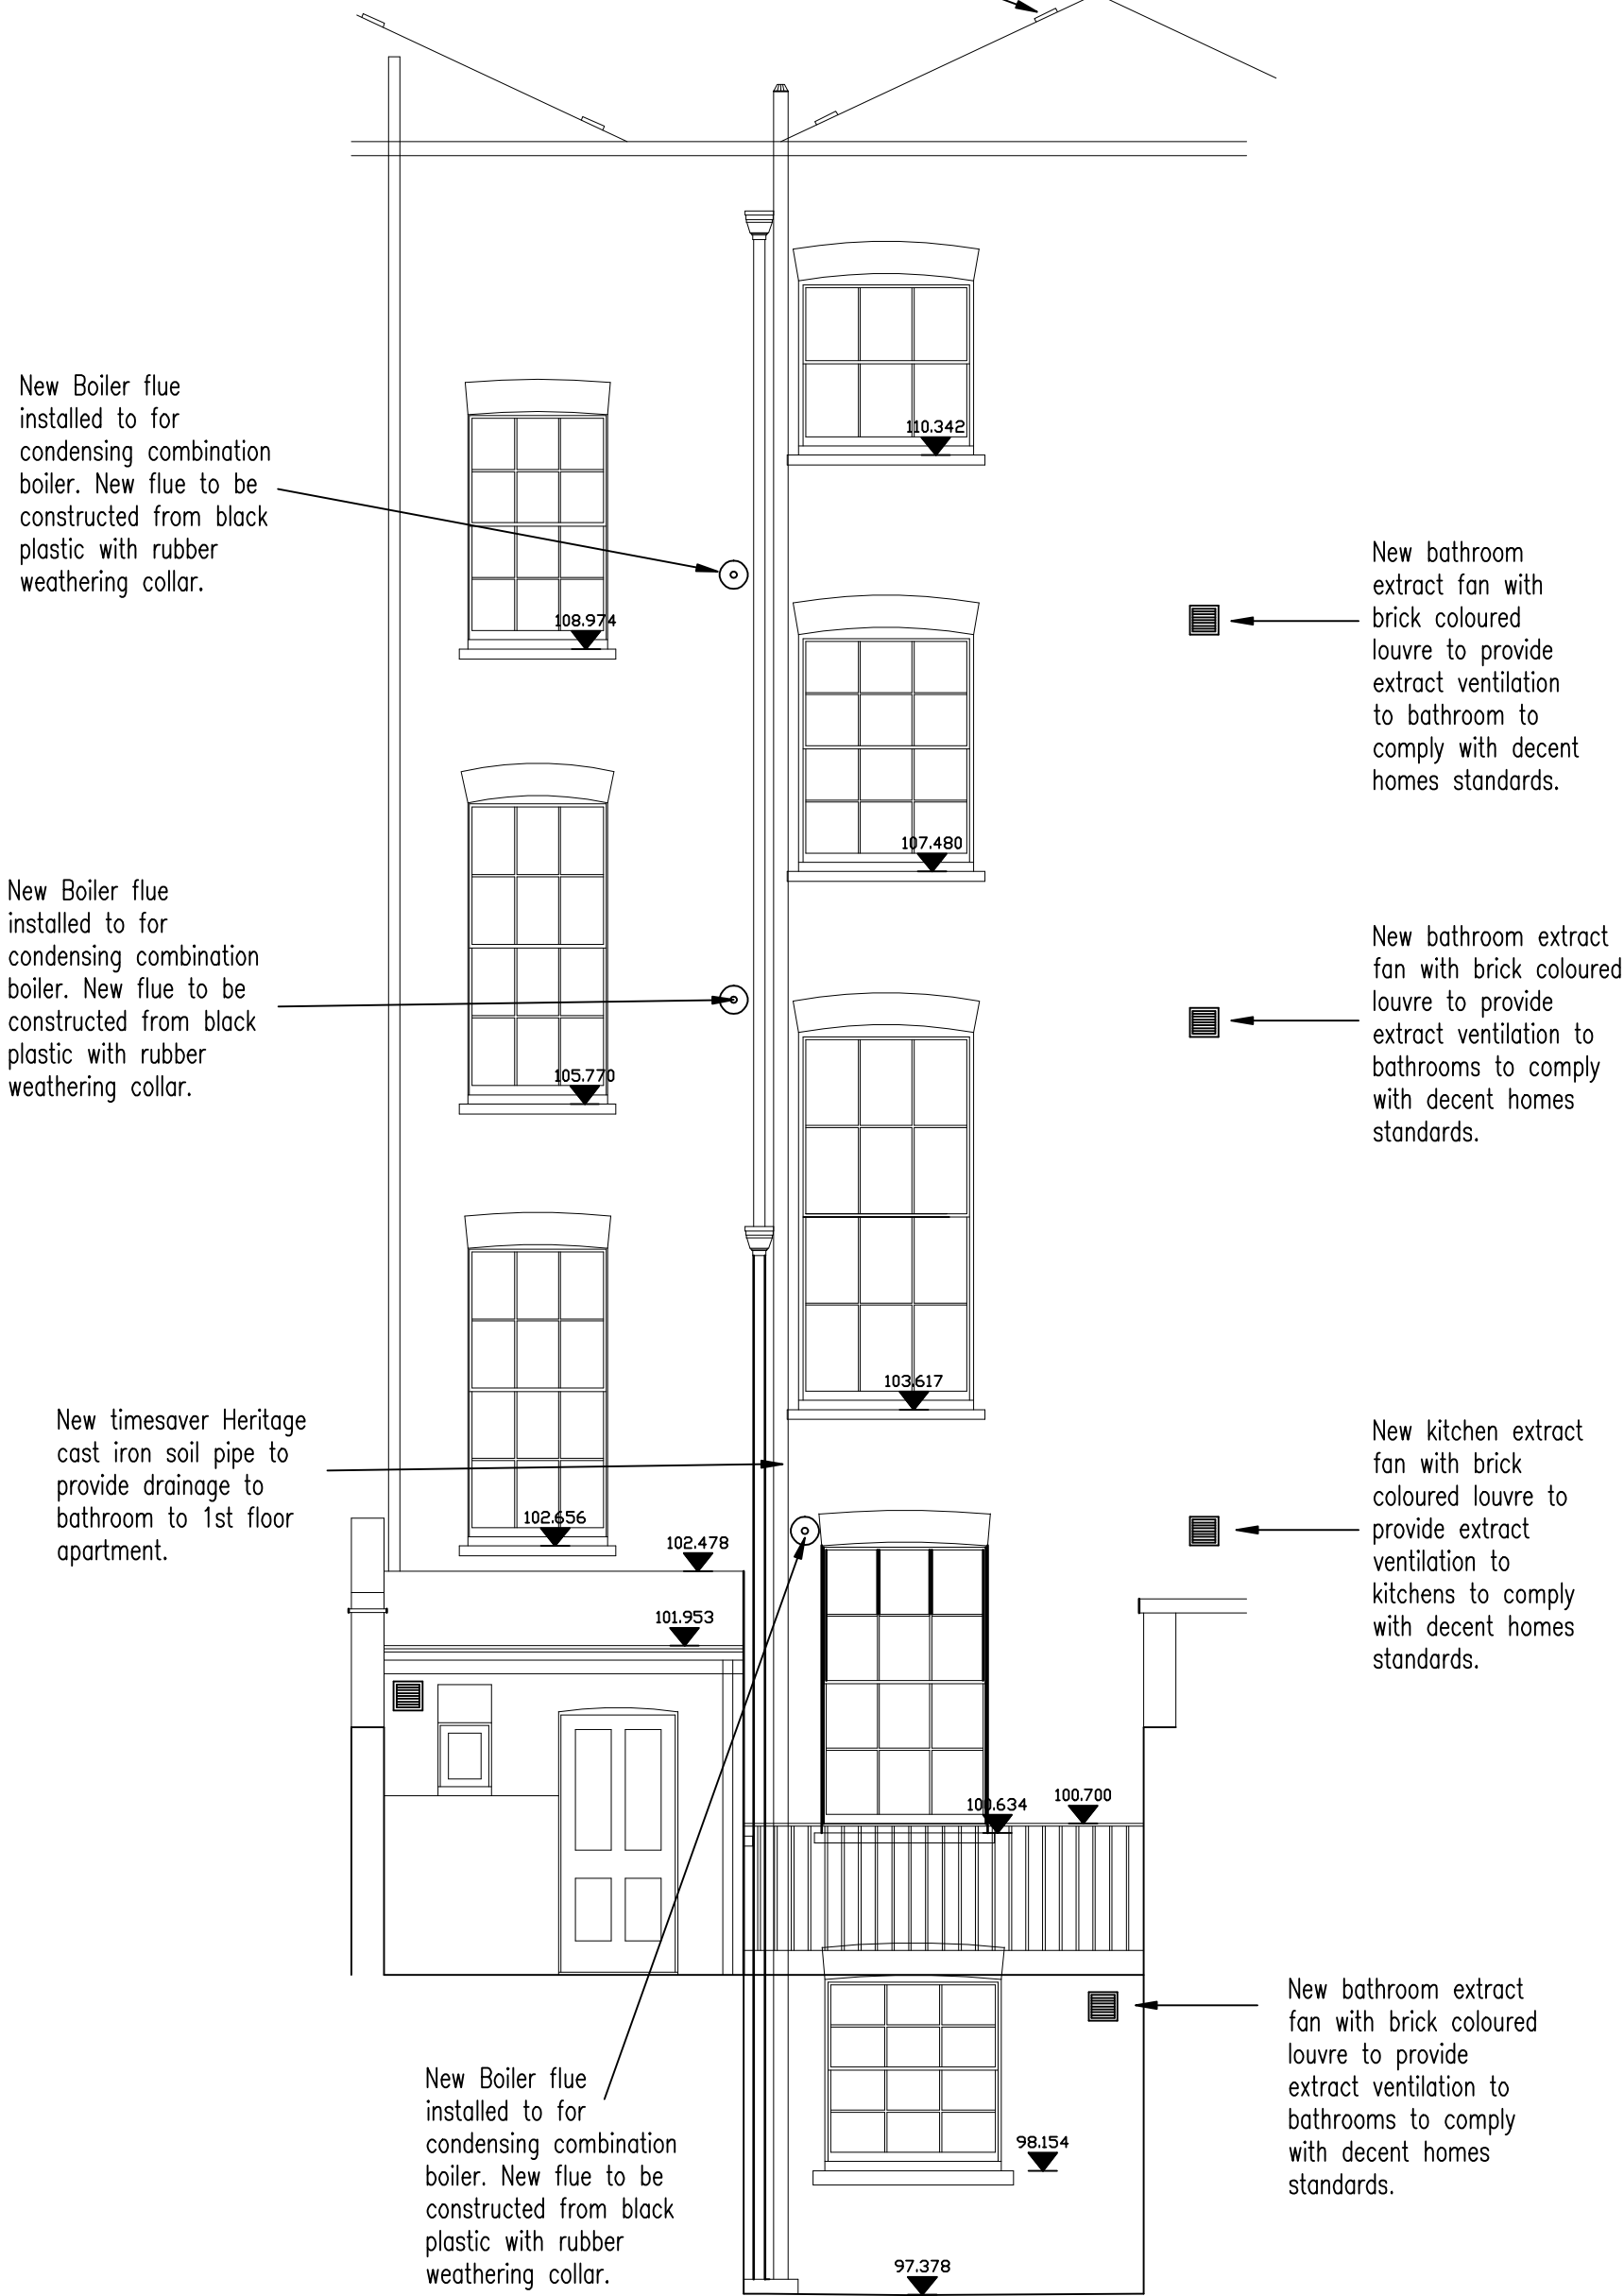

EXTERNAL REAR ELEVATION

Do not scale from this drawing
All dimensions to be checked on site

Notes:

Amendments:

A External details amended

3/08/2011

Drawing type:
Listed Building Consent

Client:
LONDON BOROUGH OF CAMDEN

Project:
9 Calthorpe Street
London, WC1Z 0JP

Title:
Proposed Elevations

Scale: 1:50 @A1 Date: 05/05/11

Drawn: JP Checked:

Org.no: 114061/16

Rev: A

Watts.

Watts Group PLC
1 Great Tower Street
London EC3R 5AA

T: +44 (0)20 7280 8000
F: +44 (0)20 7280 8001

W: Watts-international.com