


NOTES:


This drawing is the copyright of DPCE and may not be copied, altered, or reproduced in any form or passed to a third party without their prior consent. Dimensions to be checked on site before commencing work. Any discrepancies shall be reported to the project architect immediately.

Do not scale from these drawings except for planning purposes. Use figured dimensions only.


Where applicable this drawing is to be read in conjunction with other consultants' drawings. All dimensions are in millimetres unless otherwise stated

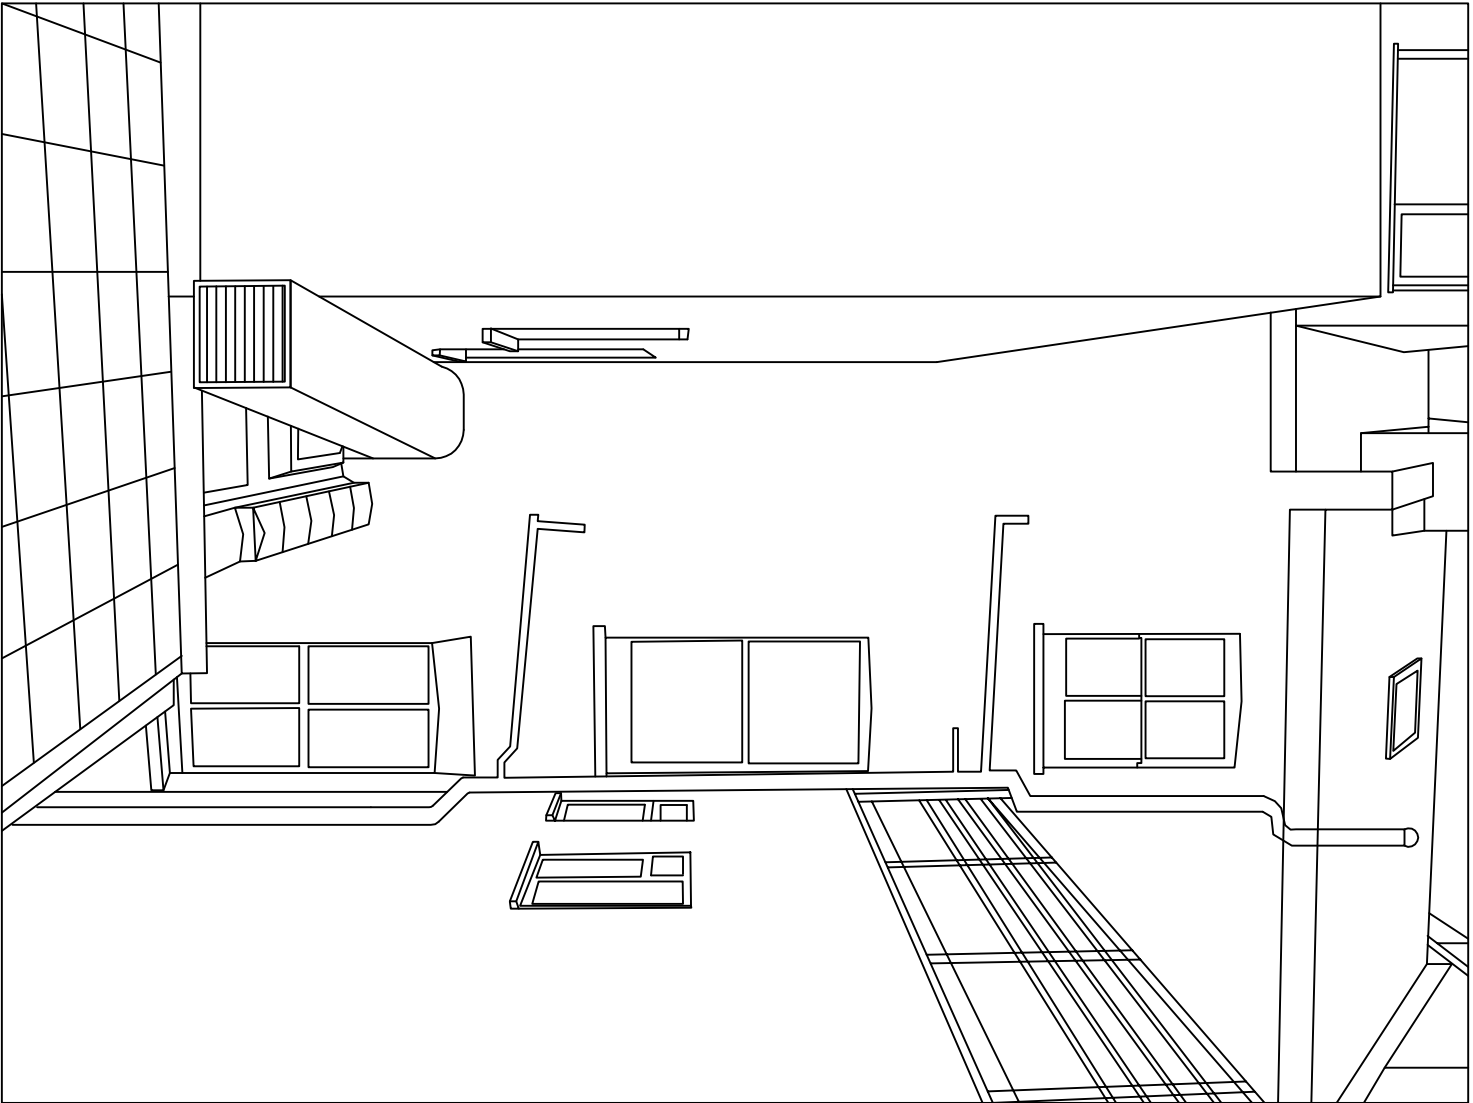

EXISTING VIEW OF THE EXTRACTOR  
FLUE

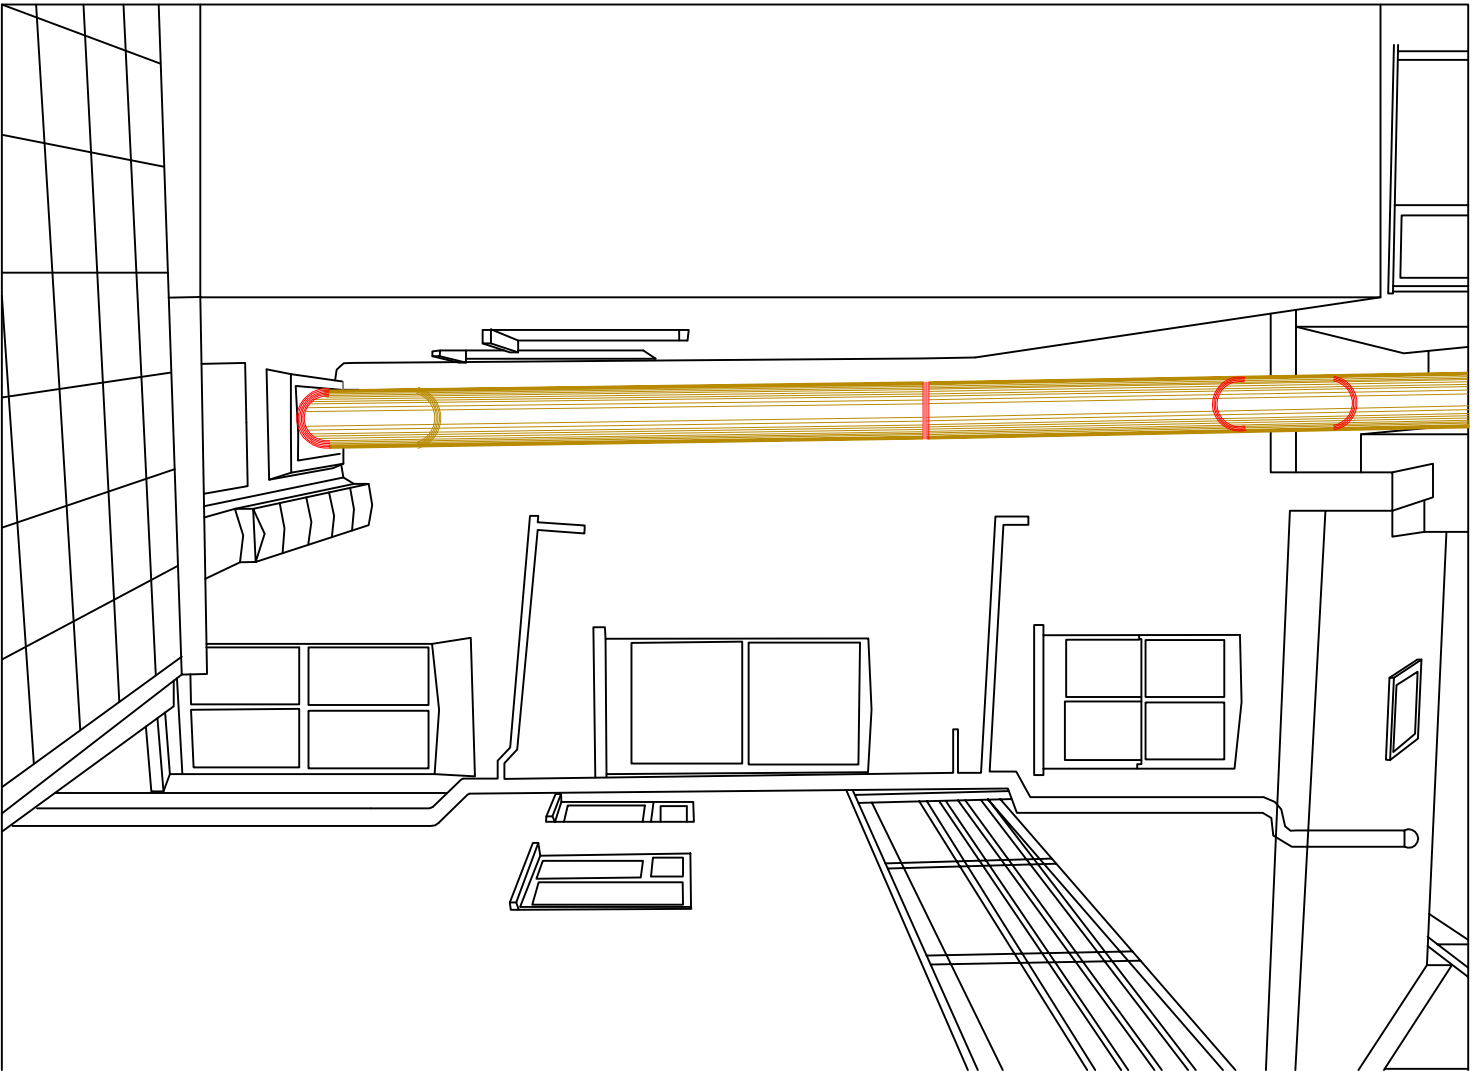

PROPOSED VIEW OF THE  
EXTRACTOR FLUE

Issue: <i>FOR PLANNING APPROVAL</i>			
Rev	Date	Amendment	Checked
		<i>Douglas Price</i>	
Chartered Engineers & Surveyors Planning Supervisors - Project Managers Three, Chelston Avenue, Cheltenham, PO19 5GD Telephone: 01242 776524 Fax: 01242 776522 Email: <a href="mailto:enquiries@dpconsultants.co.uk">enquiries@dpconsultants.co.uk</a>			
			
Contractor			
Architects			
Project Managers			
For			
MR AYTHAN OVER			
Project			
REVISED KITCHEN EXTRACT SYSTEM CRYSTAL CAFE 66 MANSFIELD ROAD WEST SUSSEX HAMPTSTEAD			
Drawing			Scale:
PROPOSED REAR ELEVATIONS FOR PLANNING APPROVAL			AS SHOWN
Date	MARCH 2012	Drawn	JDP
Job number		Drawing number	Checked JDP/DPP
1011		P	04
			Revision