

Notes			
This drawing may be scaled for the purposes of Planning Applications, Land Registry and for Legal plans where the scale bar is used, and where it verifies that the drawing is an original or an accurate copy. It may not be scaled for construction purposes.			
Always refer to figured dimensions. All dimensions are to be checked on site. Discrepancies and/or ambiguities between this drawing and information given elsewhere must be reported immediately to this office for clarification before proceeding. All drawings are to be read in conjunction with the specification and all works to be carried out in accordance with latest British Standards / Codes of Practice.			
Rev	Date	Init	Notes
A	29-03-12	CD	Issued for planning
			Chkd
			NM

aww architecture
interior design
masterplanning

Rivergate House
70 Redcliff Street
Bristol BS1 6LS
T. 0117 923 2535
F. 0117 942 6689
bristol@aww-uk.com

London Office
T. 020 7160 6000
F. 020 7160 6001
london@aww-uk.com


Plymouth Office
T. 01752 261282
F. 01752 261322
london@aww-uk.com
www.aww-uk.com

Project Title
Flat C
88 Malden Road, NW5


Drawing Title
Site Location Plan

Scale	Sheet Size	Drawn
1:1250	A3	CD
Date	Checked	
13/03/12	NM	


Status		
PLANNING		
Project No.	Drawing No.	Revision
2998	0000	A

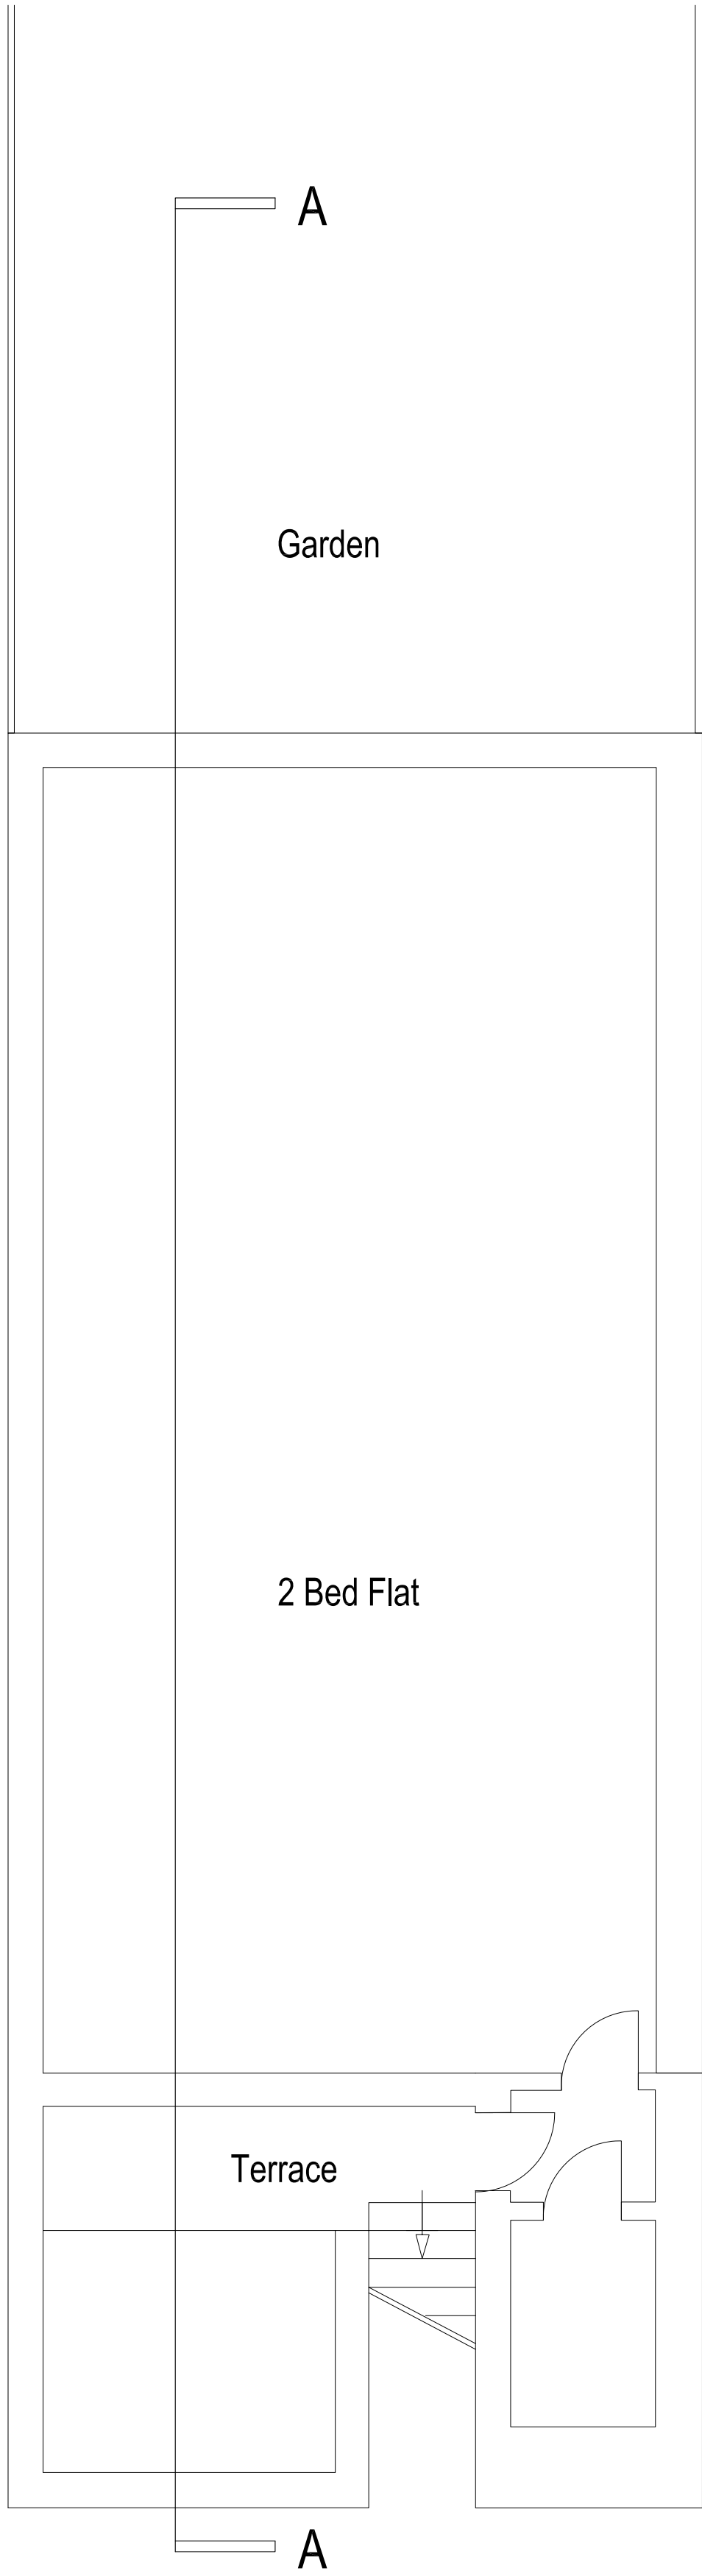


Lower Ground Floor

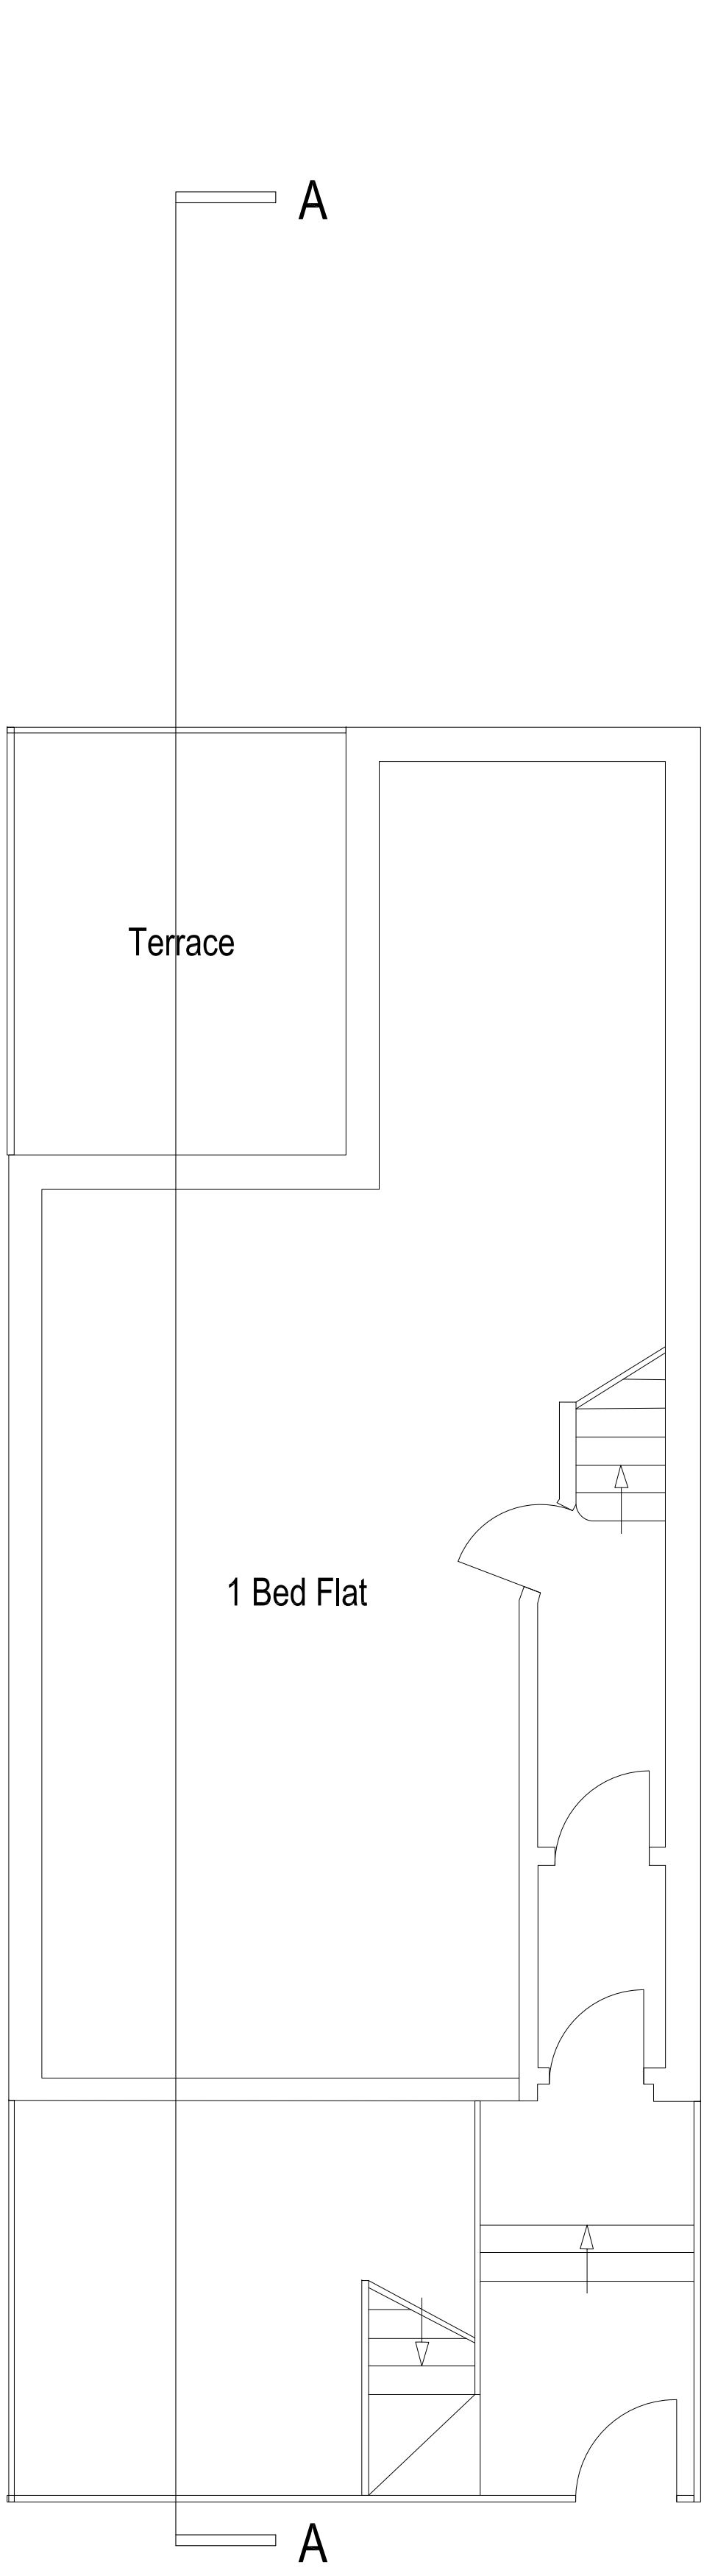


Upper Ground Floor

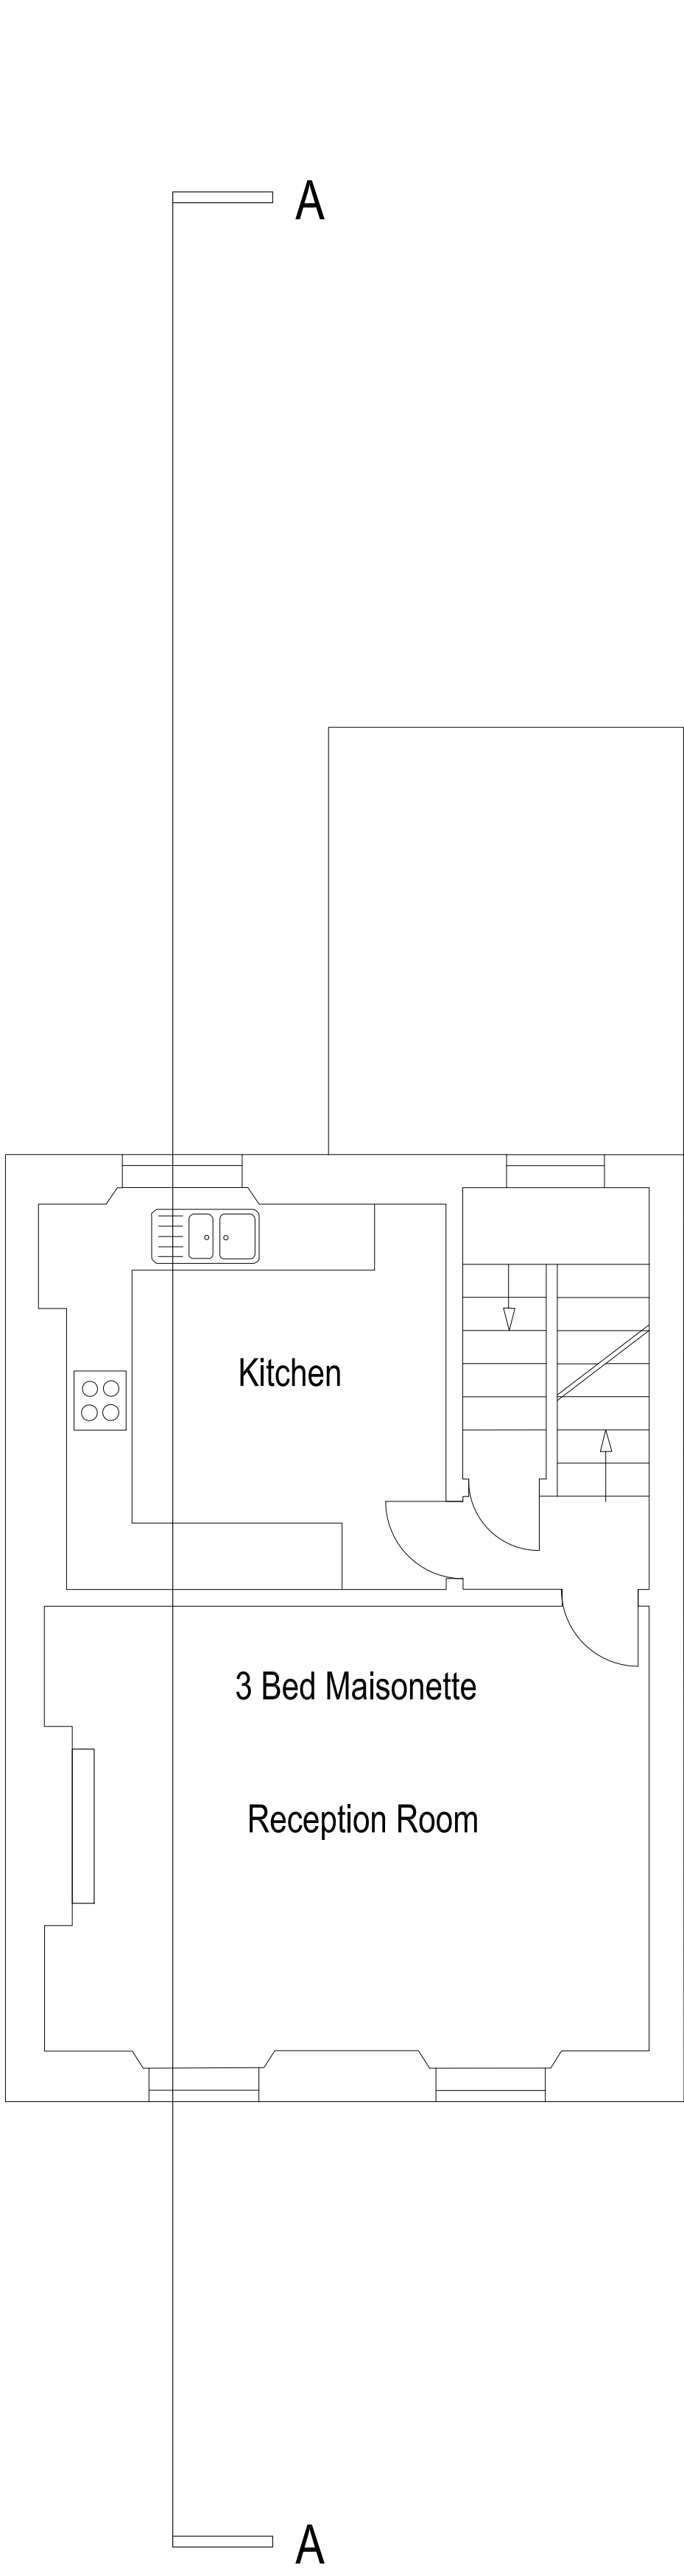

First Floor
(Application Floor)

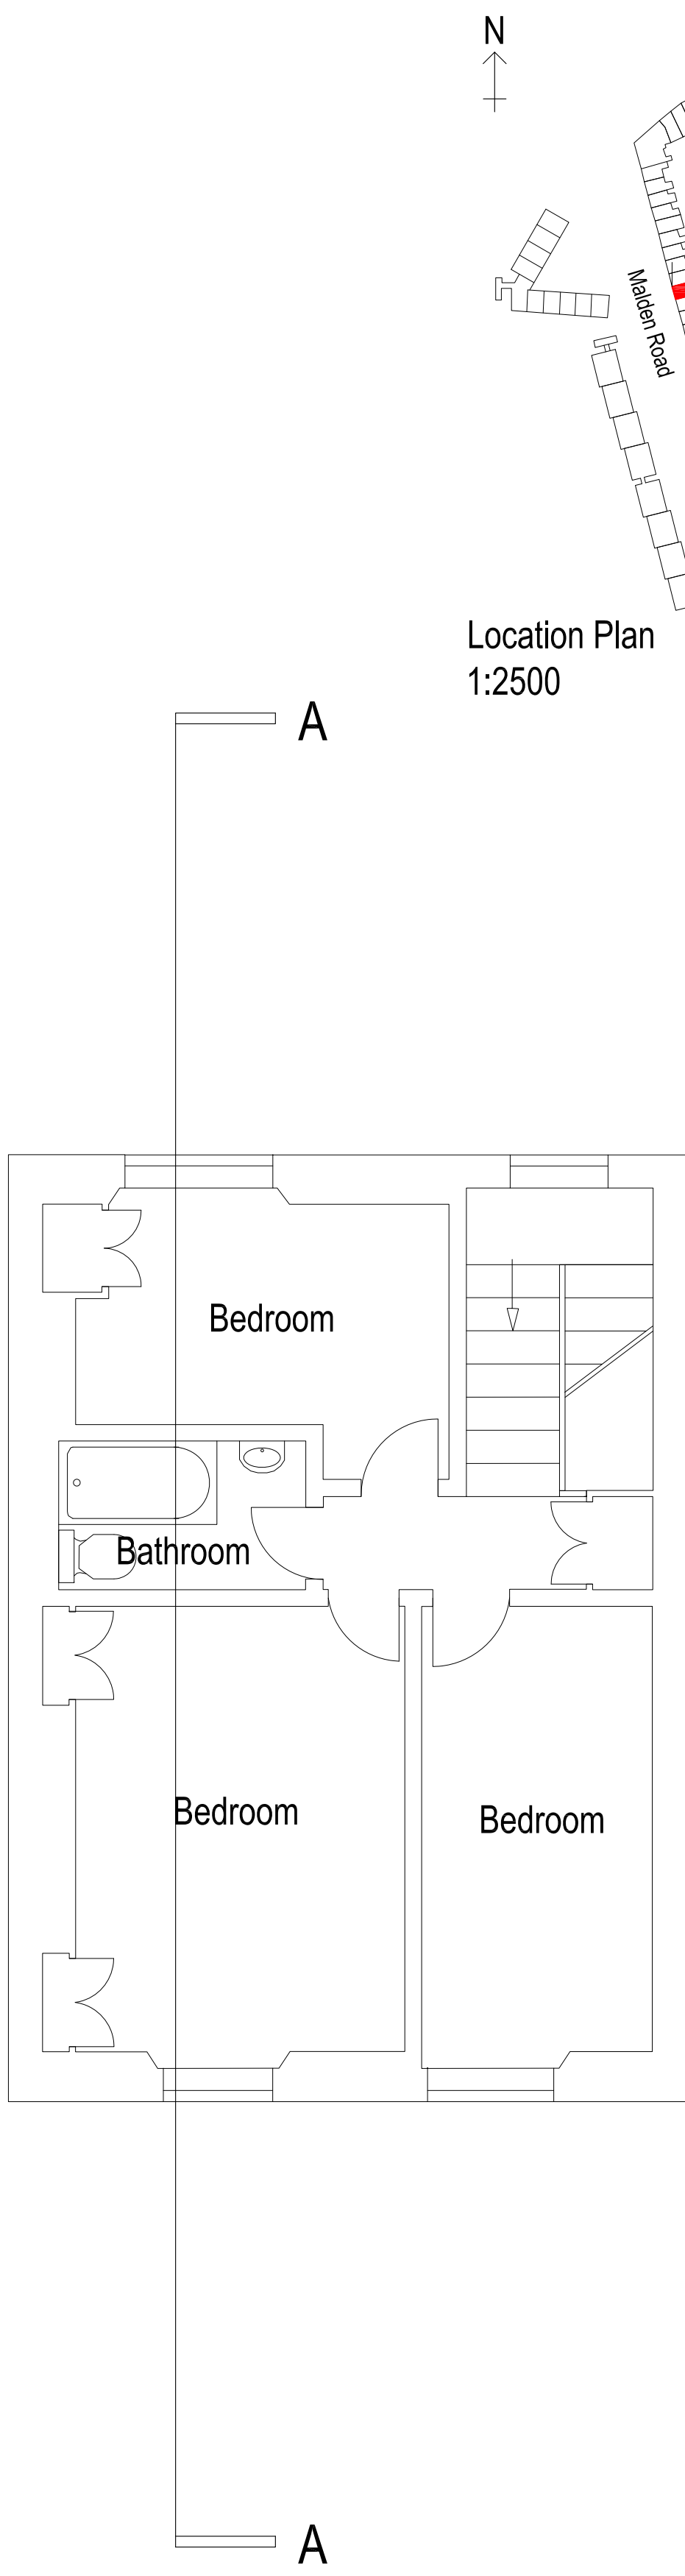

Second Floor
(Application Floor)

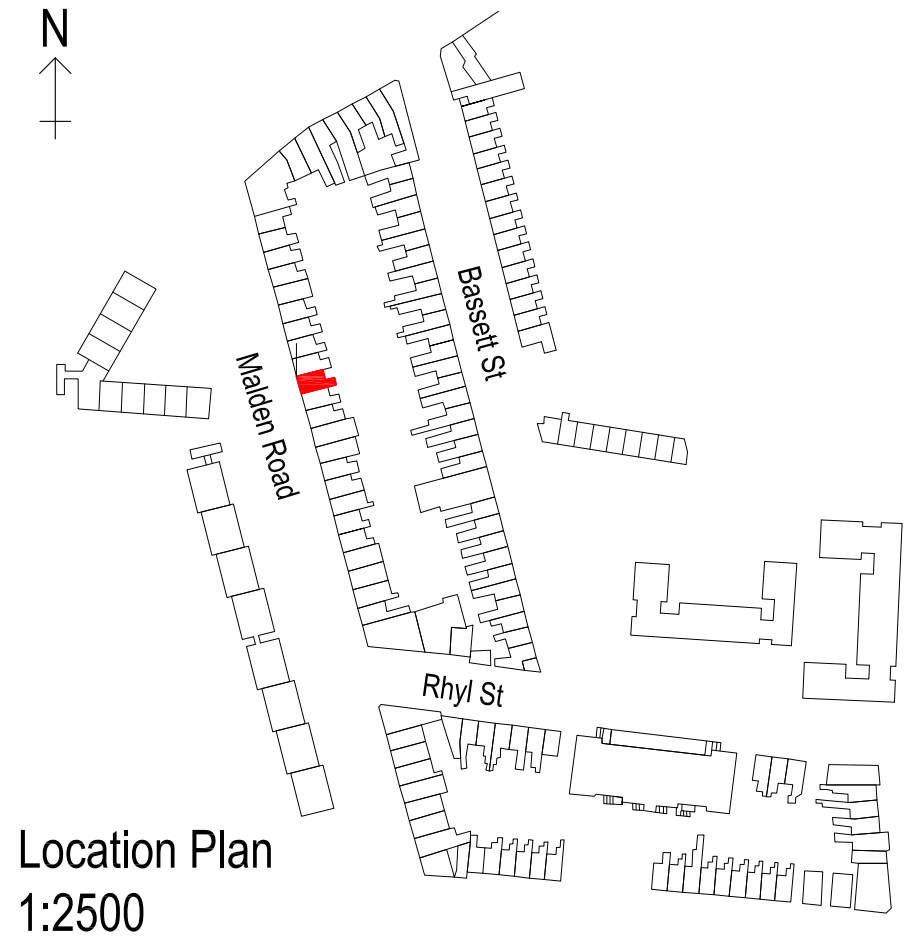

Notes			
This drawing may be scaled for the purposes of Planning Applications, Land Registry and for legal plans where the scale bar is used, and where it verifies that the drawing is an original or an accurate copy. It may not be scaled for construction purposes.			
Always refer to figured dimensions. All dimensions are to be checked on site. Discrepancies and/or ambiguities between this drawing and information given elsewhere must be reported immediately to this office for clarification before proceeding. All drawings are to be read in conjunction with the specification and all works to be carried out in accordance with latest British Standards / Codes of Practice.			
Rev	Date	Int.	Notes
A	29-03-12	CD	Issued for planning

ALL DRAWINGS SUBJECT TO FULL BUILDING, STRUCTURAL AND SERVICES SURVEY AS WELL AS STRUCTURAL SERVICES AND ACOUSTIC CONSULTANT INPUT

aww


architecture
interior design
masterplanning

Rivergate House
70 Redcliff Street
Bristol BS1 6LS
T. 0117 923 2535
F. 0117 942 6989
bristol@aww-uk.com

London Office
T. 020 7160 6000
F. 020 7160 6001
london@aww-uk.com

Plymouth Office
T. 01752 261282
F. 01752 261332
plymouth@aww-uk.com
www.aww-uk.com

Project Title		
Flat C		
88 Malden Road, NW5		
Drawing Title		
Existing		
Floor Plans		
Scale	Sheet Size	Drawn
1:50	A1	CD
Date	Checked	
13/03/12	NM	
Status		
PLANNING		
Project No.	Drawing No.	Revision
2998	0001	A

 



Existing West (Front) Elevation 1:50

Notes

This drawing may be scaled for the purposes of Planning Applications, Land Registry and for Legal plans where the scale bar is used, and where it verifies that the drawing is an original or an accurate copy. It may not be scaled for construction purposes.

Always refer to figured dimensions. All dimensions are to be checked on site. Discrepancies and/or ambiguities between this drawing and information given elsewhere must be reported immediately to this office for clarification before proceeding. All drawings are to be read in conjunction with the specification and all works to be carried out in accordance with latest British Standards / Codes of Practice.

Rev	Date	Init	Notes	Drawn
A	28-03-12	CD	Issued for planning	NW

ALL DRAWINGS SUBJECT TO FULL BUILDING, STRUCTURAL AND SERVICES SURVEY AS WELL AS STRUCTURAL SERVICES AND ACOUSTIC CONSULTANT INPUT

aww architecture
interior design
masterplanning

Rivergate House
70 Redcliff Street
Bristol BS1 6LS
T. 0117 923 2535
F. 0117 942 6689
bristol@aww-uk.com

London Office
T. 020 7160 6000
F. 020 7160 6001
london@aww-uk.com

Plymouth Office
T. 01752 261982
F. 01752 261332
plymouth@aww-uk.com
www.aww-uk.com

Project Title		
Flat C		
88 Malden Road, NW5		
Drawing Title		
Existing		
West Elevation		
Scale	Sheet Size	Drawn
1:50	A1	CD
Date	Checked	
13/03/12	NM	
Status		
PLANNING		
Project No.	Drawing No.	Revision
2998	0002	A




Existing East (Rear) Elevation 1:50

Notes
This drawing may be scaled for the purposes of Planning Applications, Land Registry and for Legal plans where the scale bar is used, and where it verifies that the drawing is an original or an accurate copy. It may not be scaled for construction purposes.
Always refer to figured dimensions. All dimensions are to be checked on site. Discrepancies and/or ambiguities between this drawing and information given elsewhere must be reported immediately to this office for clarification before proceeding. All drawings are to be read in conjunction with the specification and all works to be carried out in accordance with latest British Standards / Codes of Practice.
Rev Date Init Notes Chd
A 29-03-12 CD Issued for planning NW

aww architecture
interior design
masterplanning
Rivergate House
70 Redcliff Street
Bristol BS1 6LS
T. 0117 923 2235
F. 0117 942 6999
bristol@aww-uk.com
London Office
T. 020 7160 6000
F. 020 7160 6001
london@aww-uk.com
Plymouth Office
T. 01752 261262
F. 01752 261332
plymouth@aww-uk.com
www.aww-uk.com

Project Title		
Flat C		
88 Malden Road, NW5		
Drawing Title		
Existing		
East Elevation		
Scale	Sheet Size	Drawn
1:50	A1	CD
Date	Checked	
29/03/12	NM	
Status		
PLANNING		
Project No.	Drawing No.	Revision
2998	0003	A

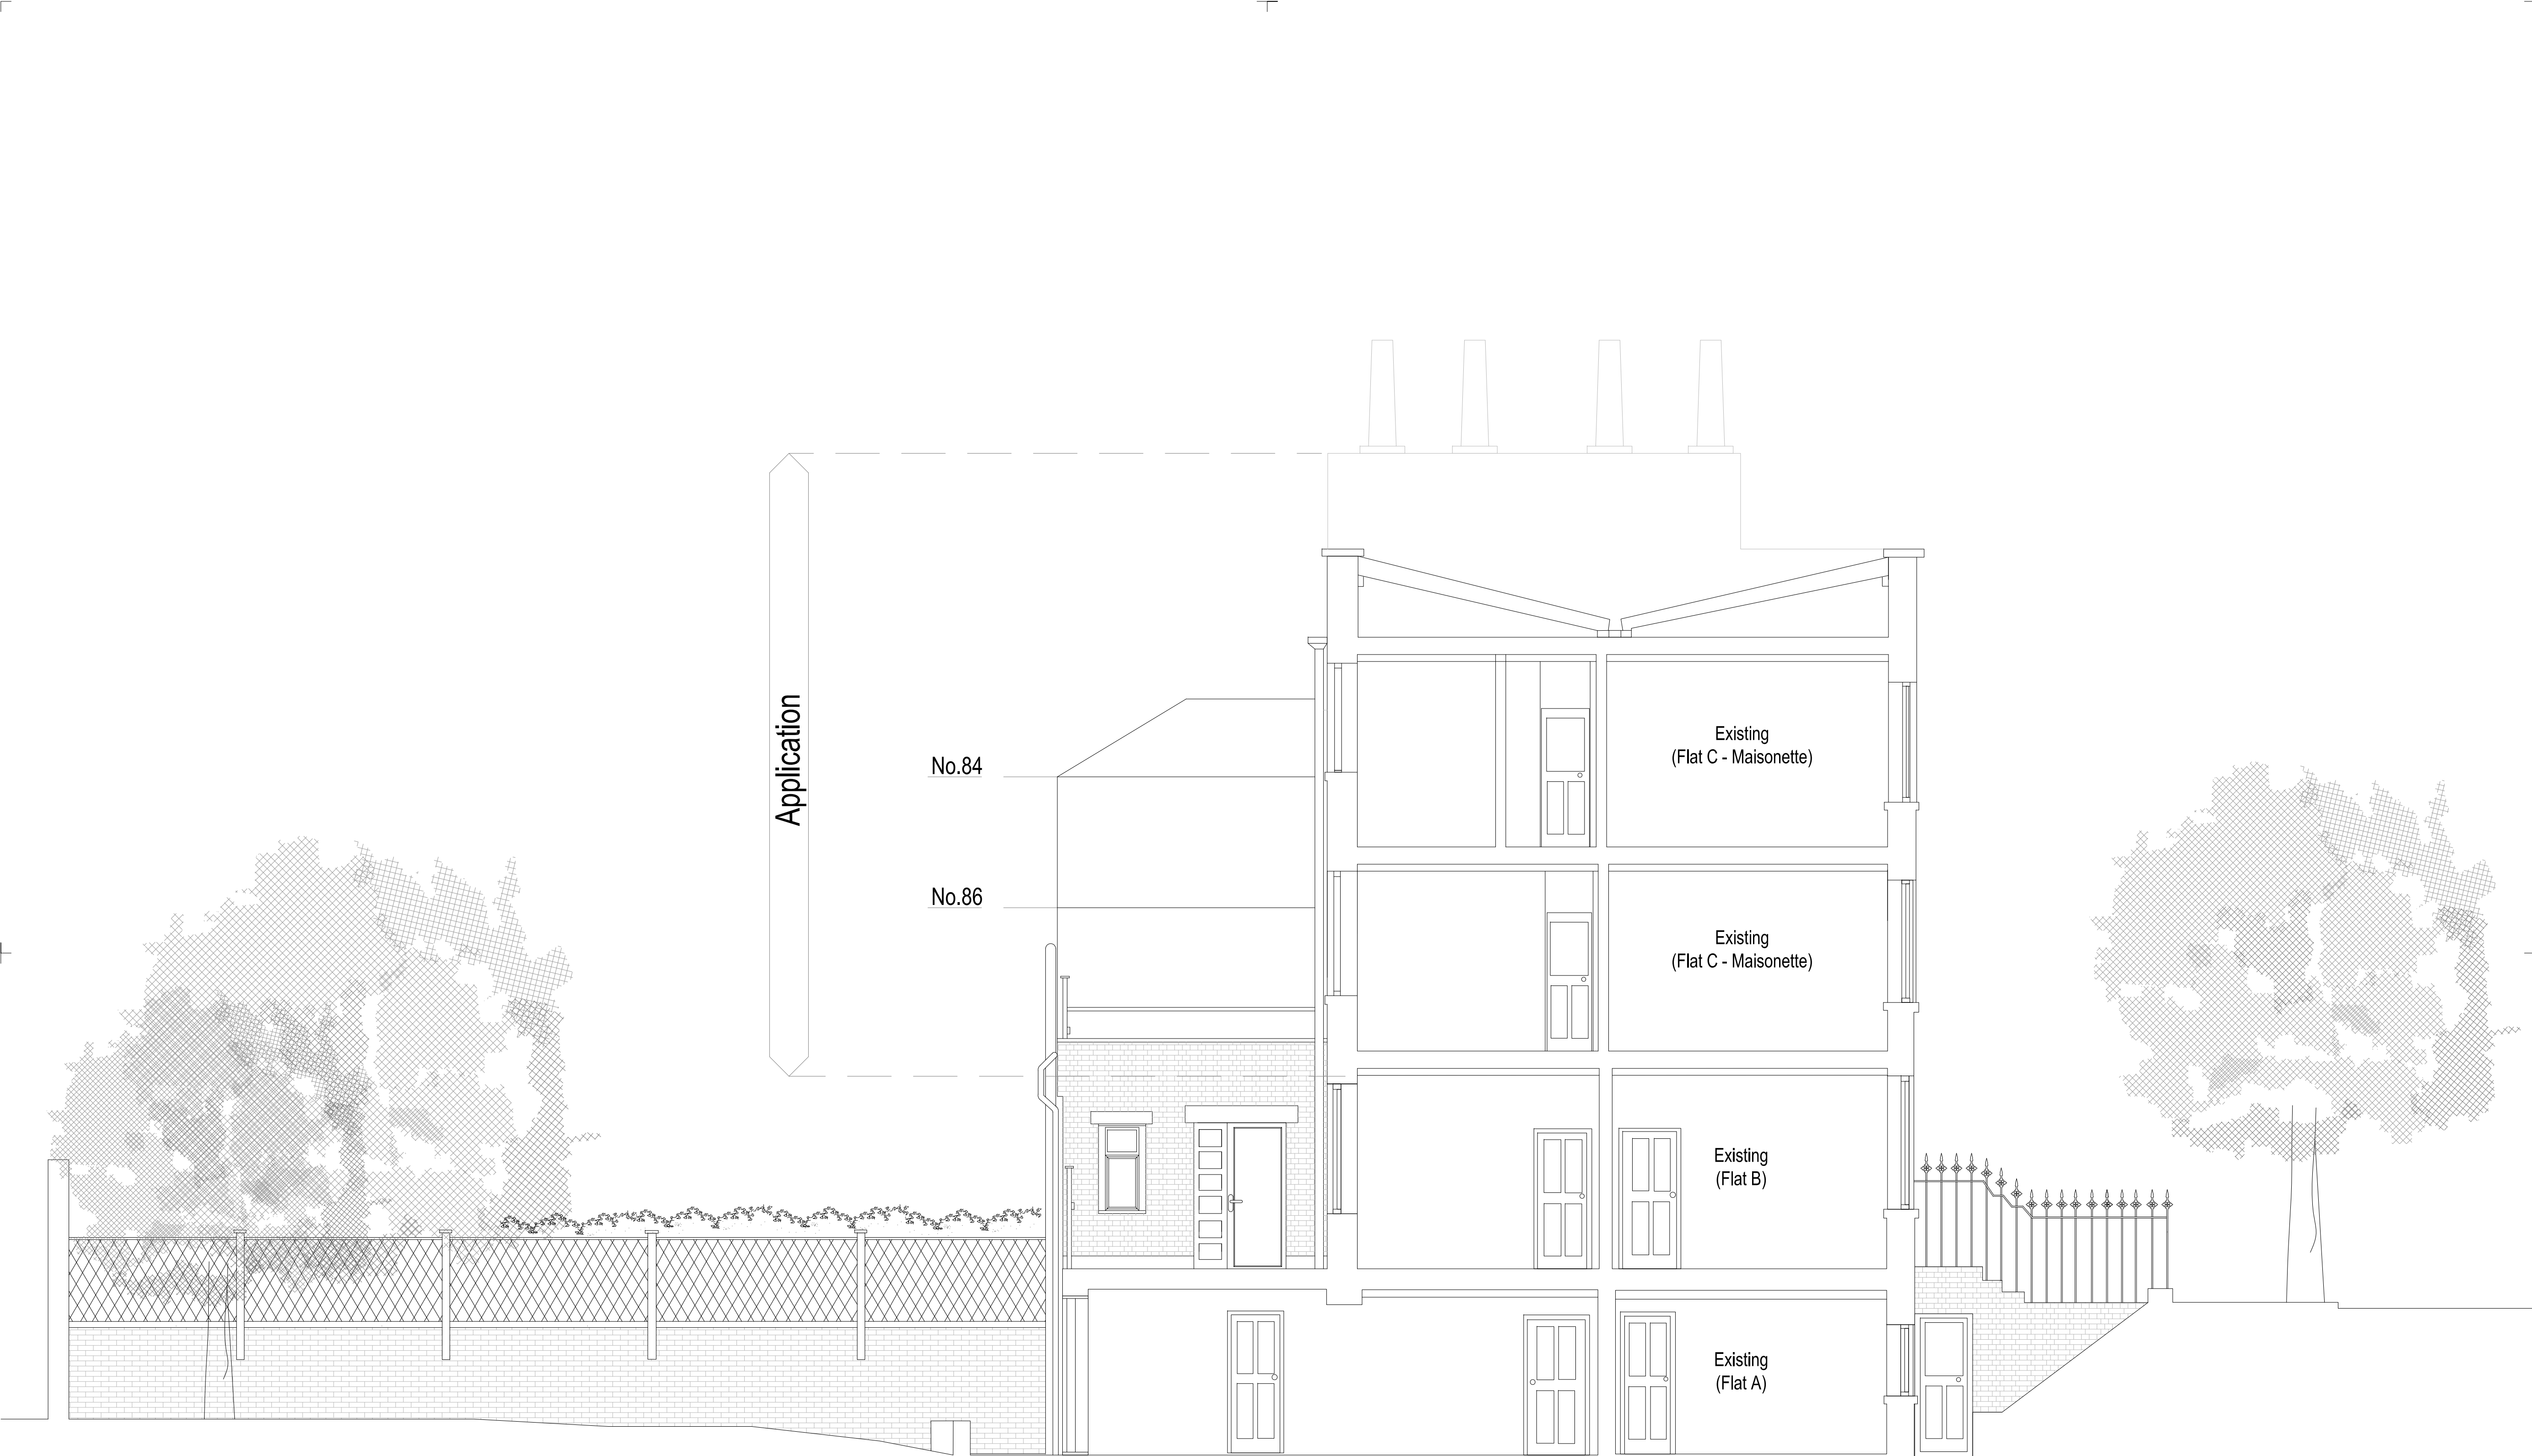

Existing Section 1:50

Notes			
This drawing may be scaled for the purposes of Planning Applications, Land Registry and for Legal plans where the scale bar is used, and where it verifies that the drawing is an original or an accurate copy. It may not be scaled for construction purposes.			
Always refer to figured dimensions. All dimensions are to be checked on site. Discrepancies and/or ambiguities between this drawing and information given elsewhere must be reported immediately to this office for clarification before proceeding. All drawings are to be read in conjunction with the specification and all works to be carried out in accordance with latest British Standards / Codes of Practice.			
Rev	Date	Int	Notes
A	29-03-12	CD	Issued for planning
			Chd
			NW

aww


architecture
interior design
masterplanning

Rivergate House
70 Redcliff Street
Bristol BS1 6LS
T. 0117 923 2235
F. 0117 942 6989
bristol@aww-uk.com


London Office
T. 020 7160 6000
F. 020 7160 6001
london@aww-uk.com

Plymouth Office
T. 01752 261262
F. 01752 261332
plymouth@aww-uk.com
www.aww-uk.com


Project Title		
Flat C		
88 Malden Road, NW5		
Drawing Title		
Existing		
Section		
Scale	Sheet Size	Drawn
1:50	A1	CD
Date	Checked	
29/03/12	NM	
Status		
PLANNING		
Project No.	Drawing No.	Revision
2998	0004	A

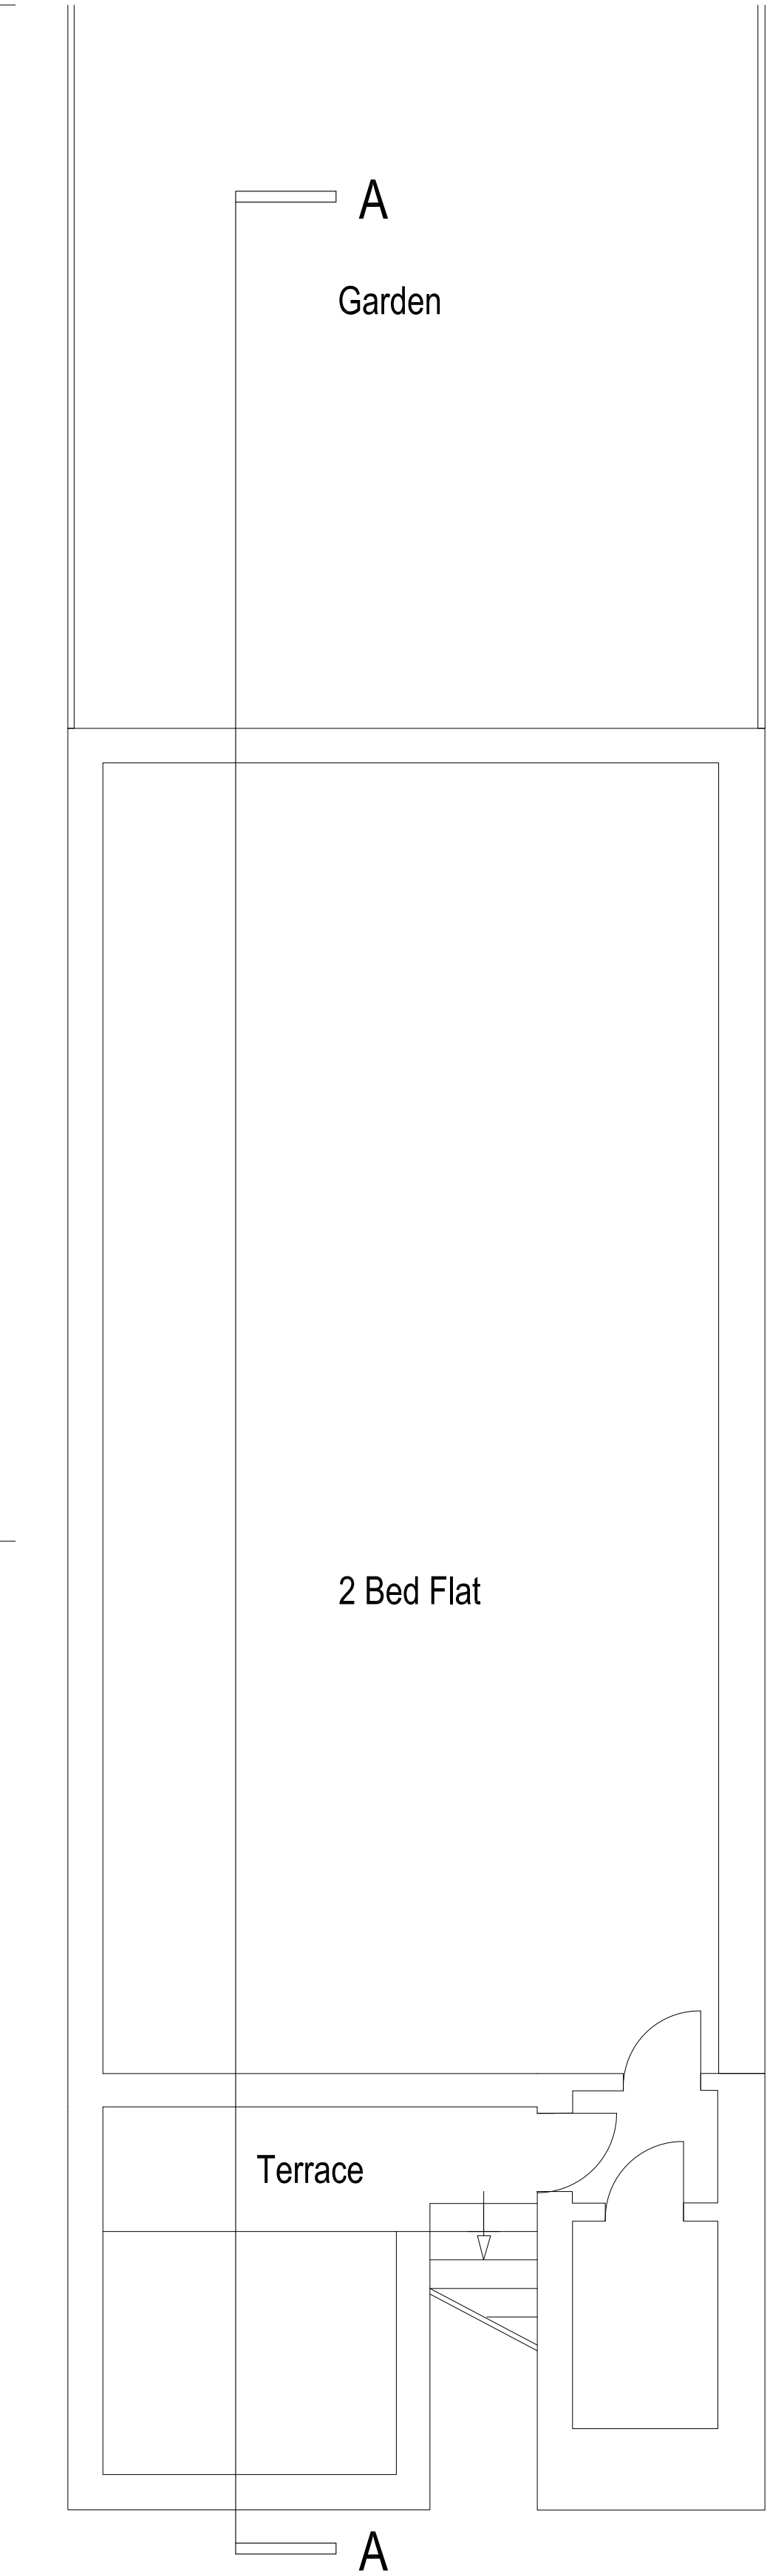


Lower Ground Floor

 


Proposed Plan 1:50

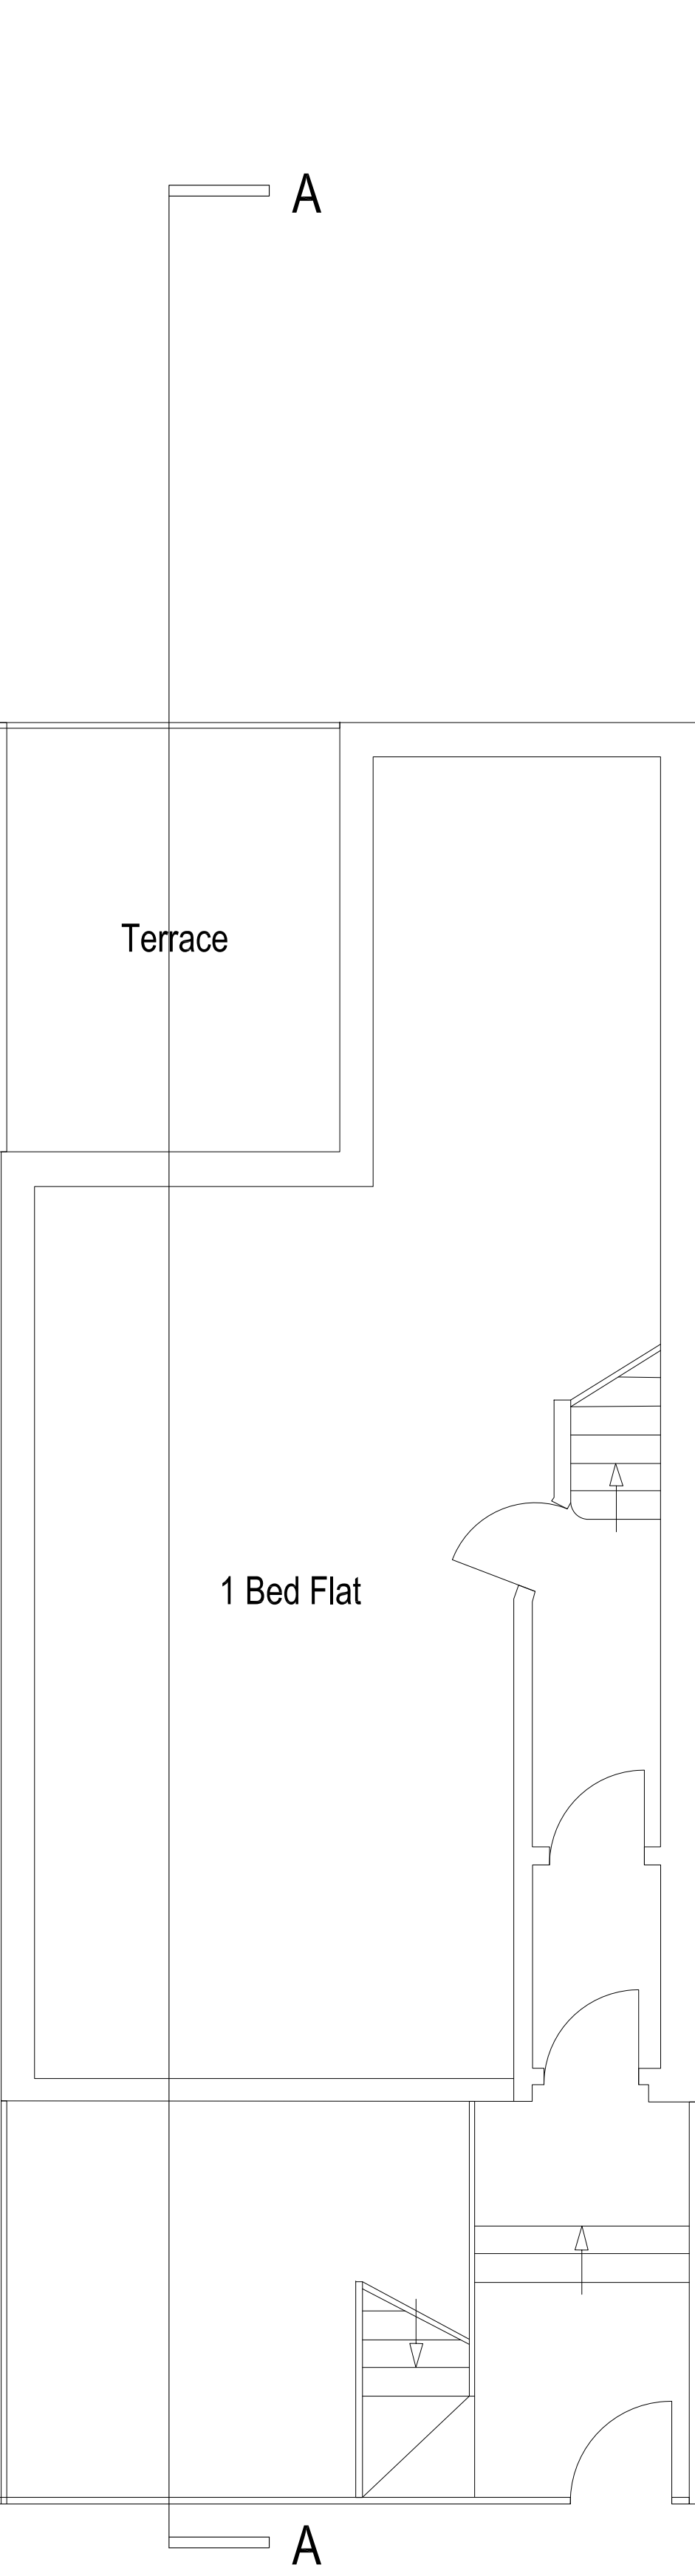


Upper Ground Floor

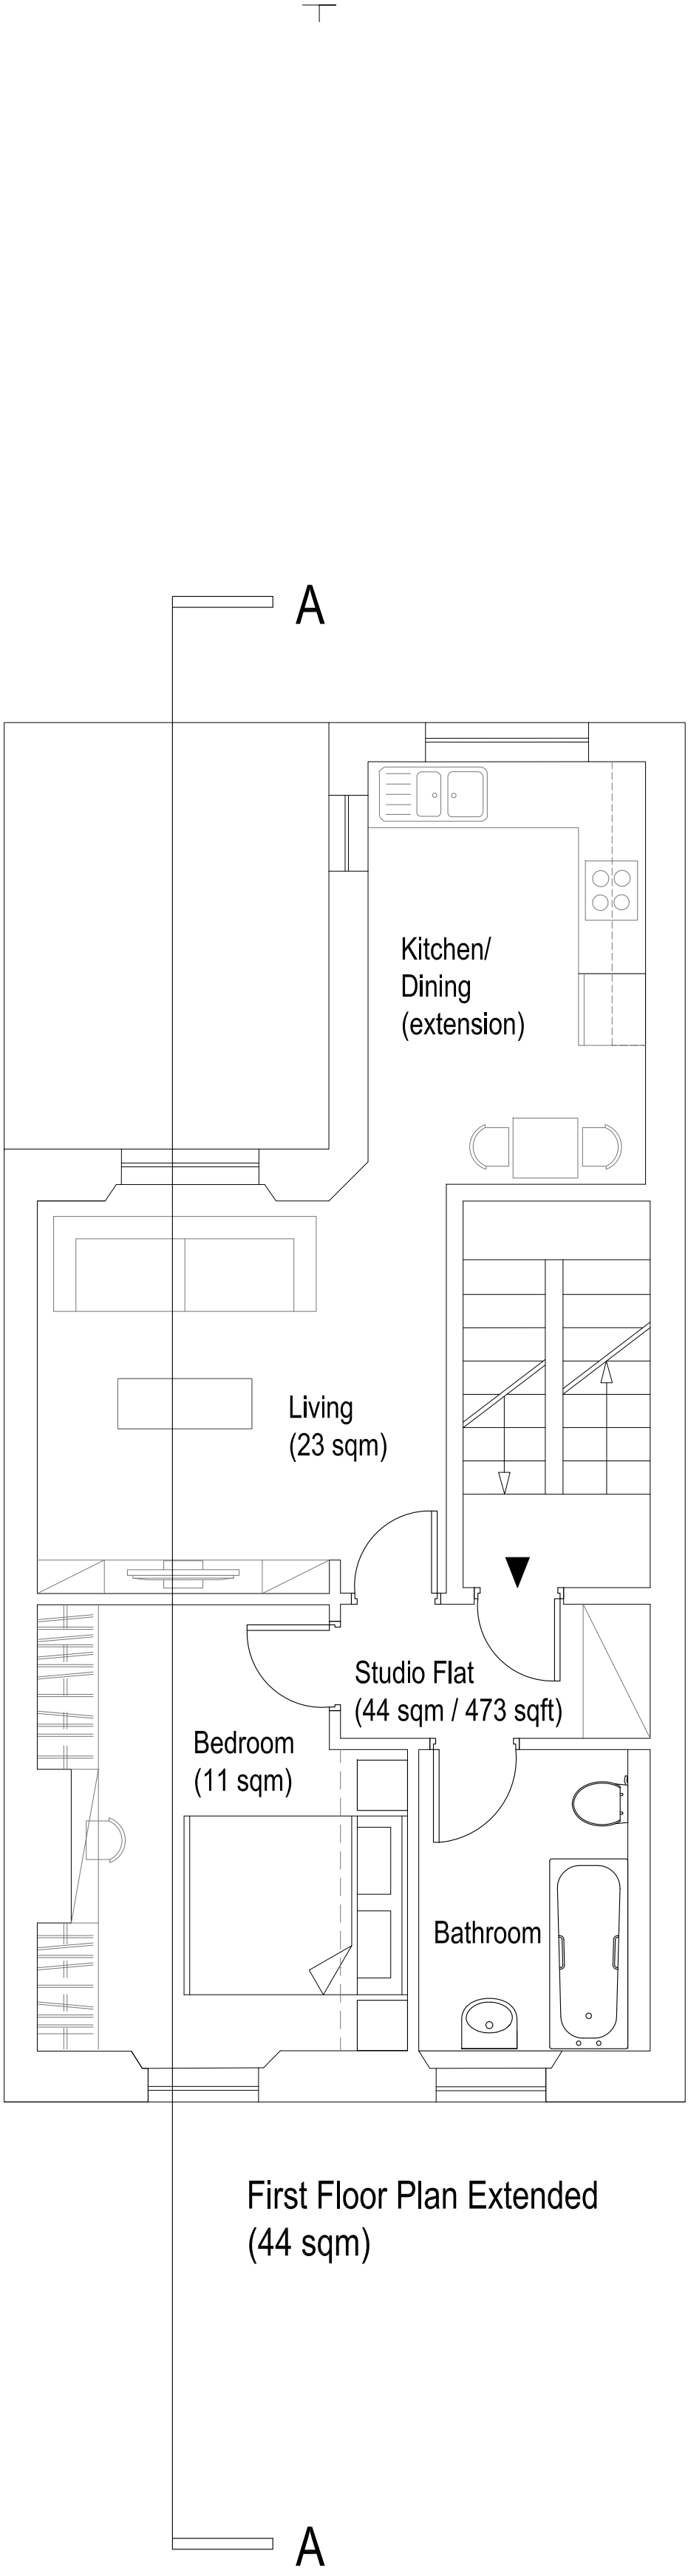

First Floor
(Application Floor)

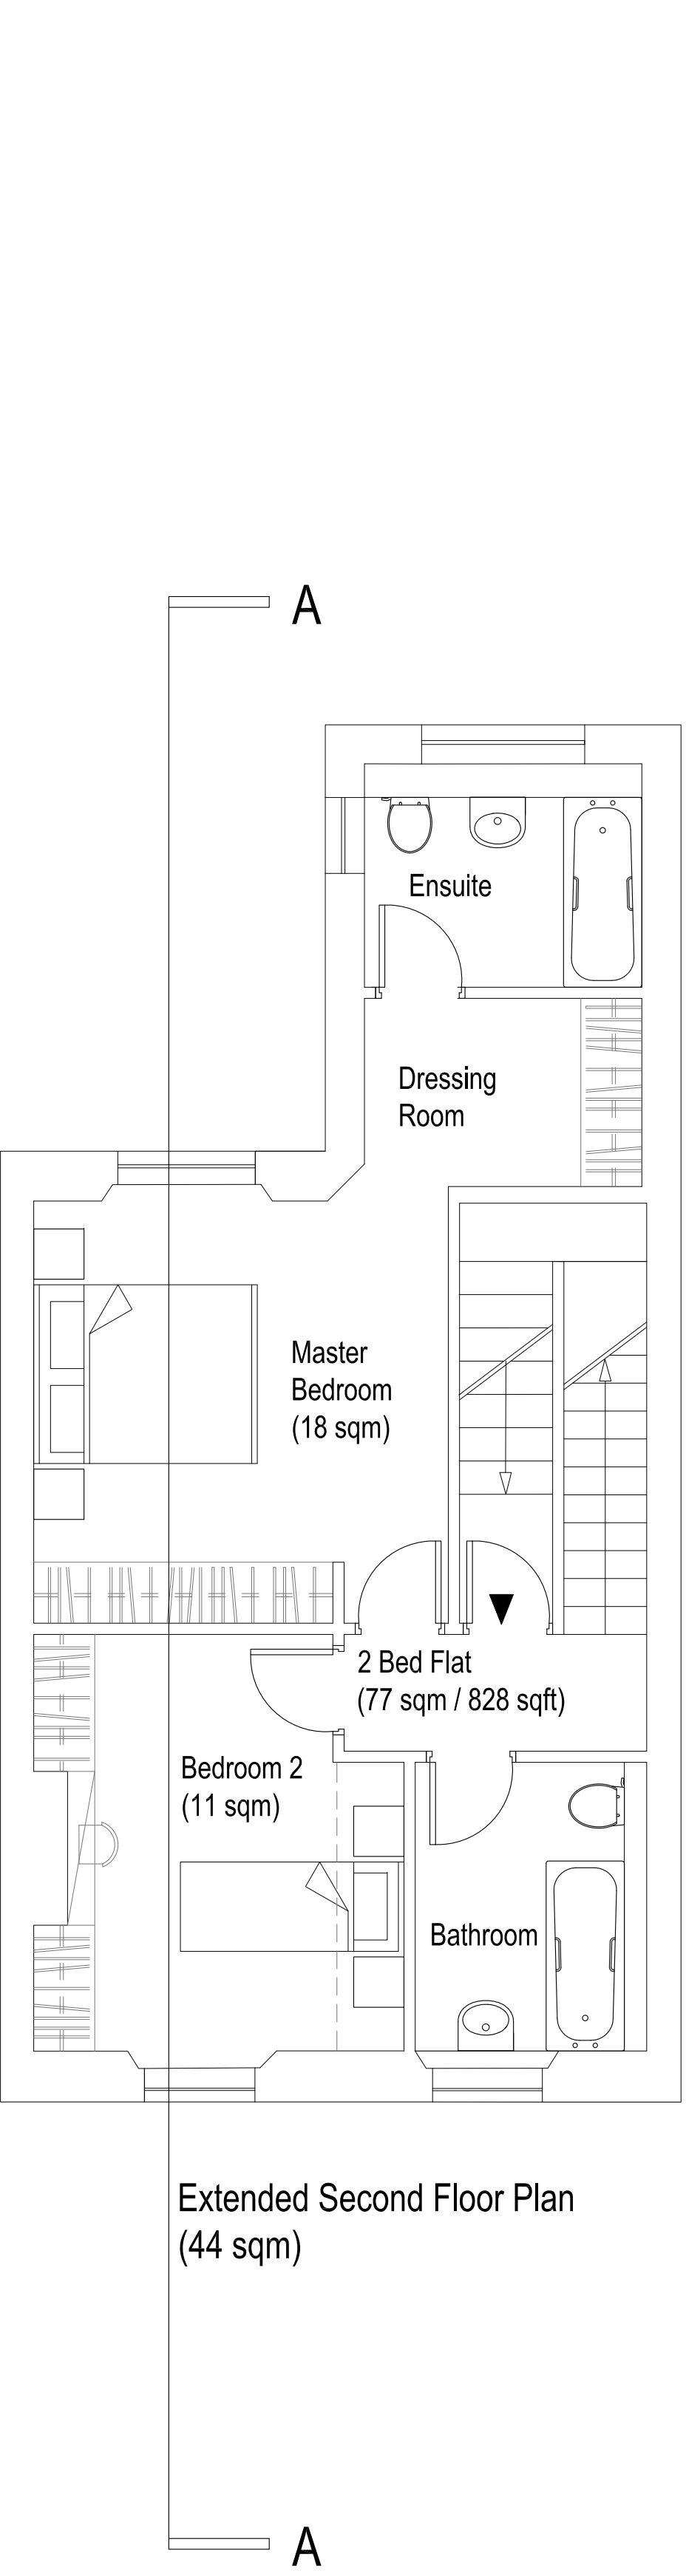

Second Floor
(Application Floor)

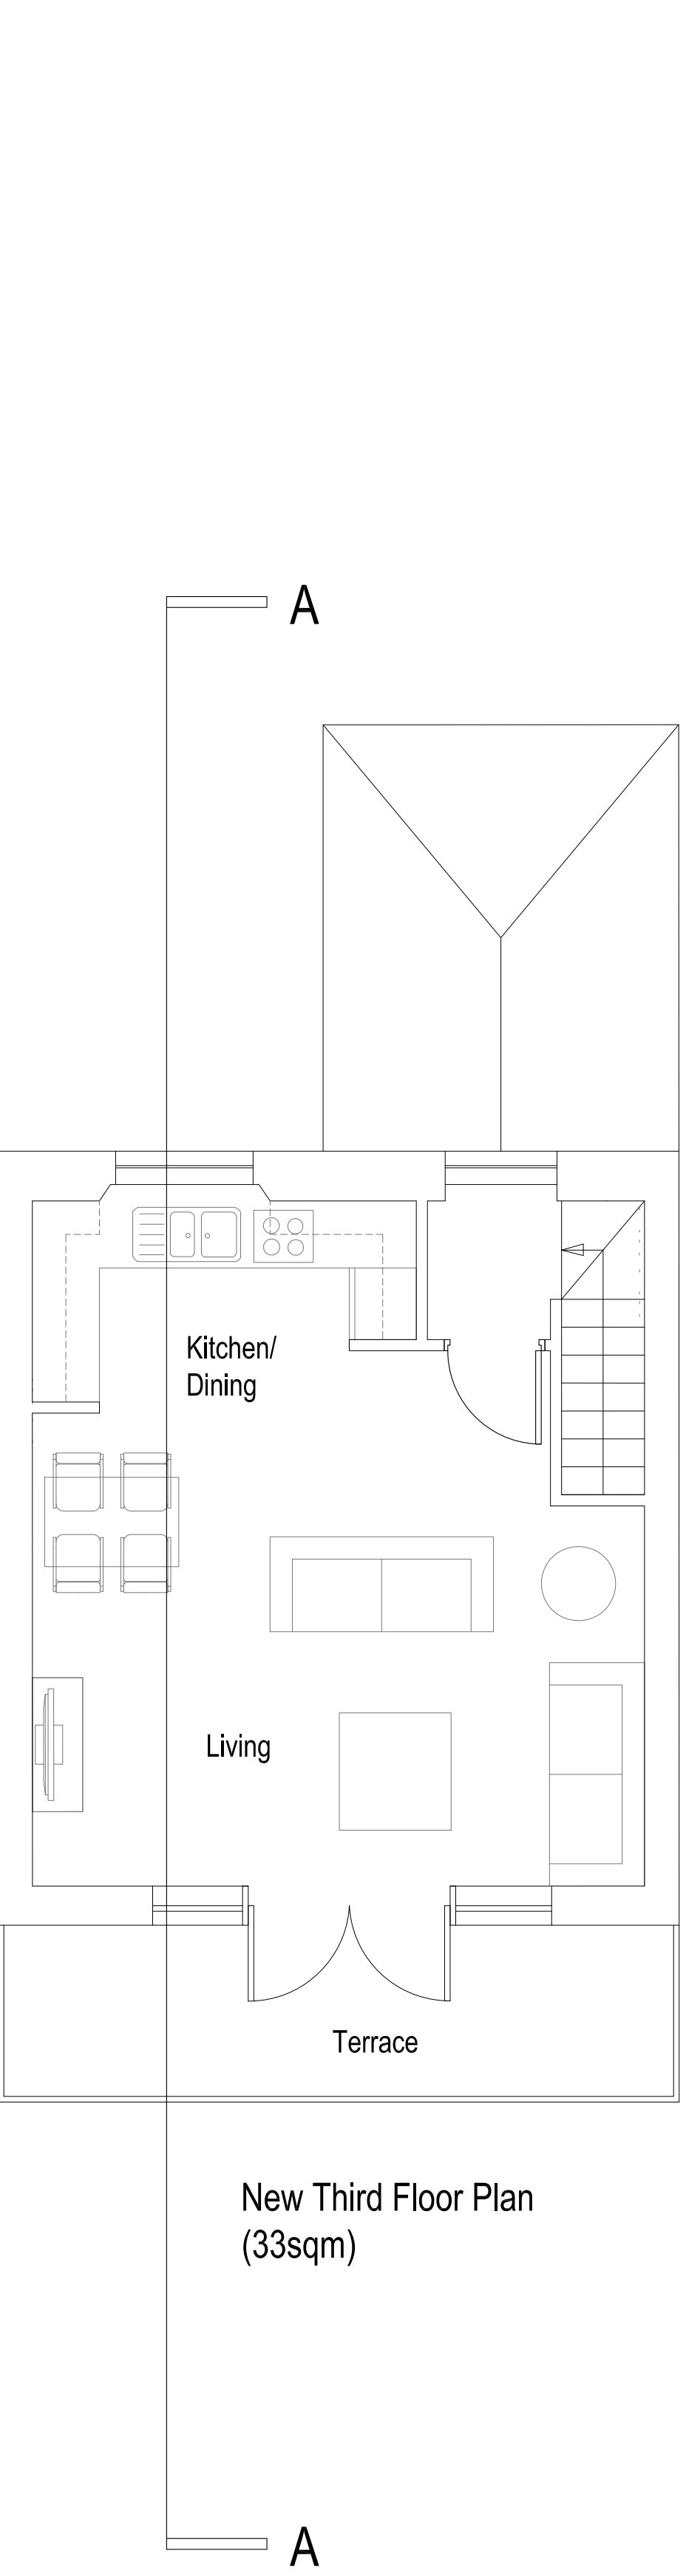

Proposed Third Floor
(Application Floor)

Notes
This drawing may be scaled for the purposes of Planning Applications, Land Registry and for legal plans where the scale bar is used, and where it verifies that the drawing is an original or an accurate copy. It may not be scaled for construction purposes.
Always refer to figured dimensions. All dimensions are to be checked on site. Discrepancies and/or ambiguities between this drawing and information given elsewhere must be reported immediately to this office for clarification before proceeding. All drawings are to be read in conjunction with the specification and all works to be carried out in accordance with latest British Standards / Codes of Practice.
Rev Date Init Notes Chd
A 29-03-12 CD Issued for planning NW

aww architecture
interior design
masterplanning
Rivergate House
70 Redcliff Street
Bristol BS1 6LS
T. 0117 923 2535
F. 0117 942 6989
bristol@aww-uk.com
London Office
T. 020 7160 6000
F. 020 7160 6001
london@aww-uk.com
Plymouth Office
T. 01752 261282
F. 01752 261332
plymouth@aww-uk.com
www.aww-uk.com

Project Title Flat C 88 Malden Road, NW5		
Drawing Title Proposed Plans		
Scale 1:50	Sheet Size A1	Drawn CD
Date 29/03/12	Checked NM	
Status PLANNING		
Project No. 2998	Drawing No. 0005	Revision A






Notes
This drawing may be scaled for the purposes of Planning Applications, Land Registry and for Legal plans where the scale bar is used, and where it verifies that the drawing is an original or an accurate copy. It may not be scaled for construction purposes.
Always refer to figured dimensions. All dimensions are to be checked on site. Discrepancies and/or ambiguities between this drawing and information given elsewhere must be reported immediately to this office for clarification before proceeding. All drawings are to be read in conjunction with the specification and all works to be carried out in accordance with latest British Standards / Codes of Practice.
Rev Date Init Notes Chd
A 29-03-12 CD issued for planning NW

aww architecture
interior design
masterplanning
Rivergate House
70 Redcliff Street
Bristol BS1 6LS
T. 0117 923 2235
F. 0117 942 6989
bristol@aww-uk.com
London Office
T. 020 7160 6000
F. 020 7160 6001
london@aww-uk.com
Plymouth Office
T. 01752 261262
F. 01752 261332
plymouth@aww-uk.com
www.aww-uk.com

Project Title		
Flat C		
88 Malden Road		
Drawing Title		
Proposed		
East Elevation		
Scale	Sheet Size	Drawn
1:50	A1	CD
Date	Checked	
29/03/12	NM	
Status		
PLANNING		
Project No.	Drawing No.	Revision
2998	0007	A

Proposed East (Rear) Elevation 1:50

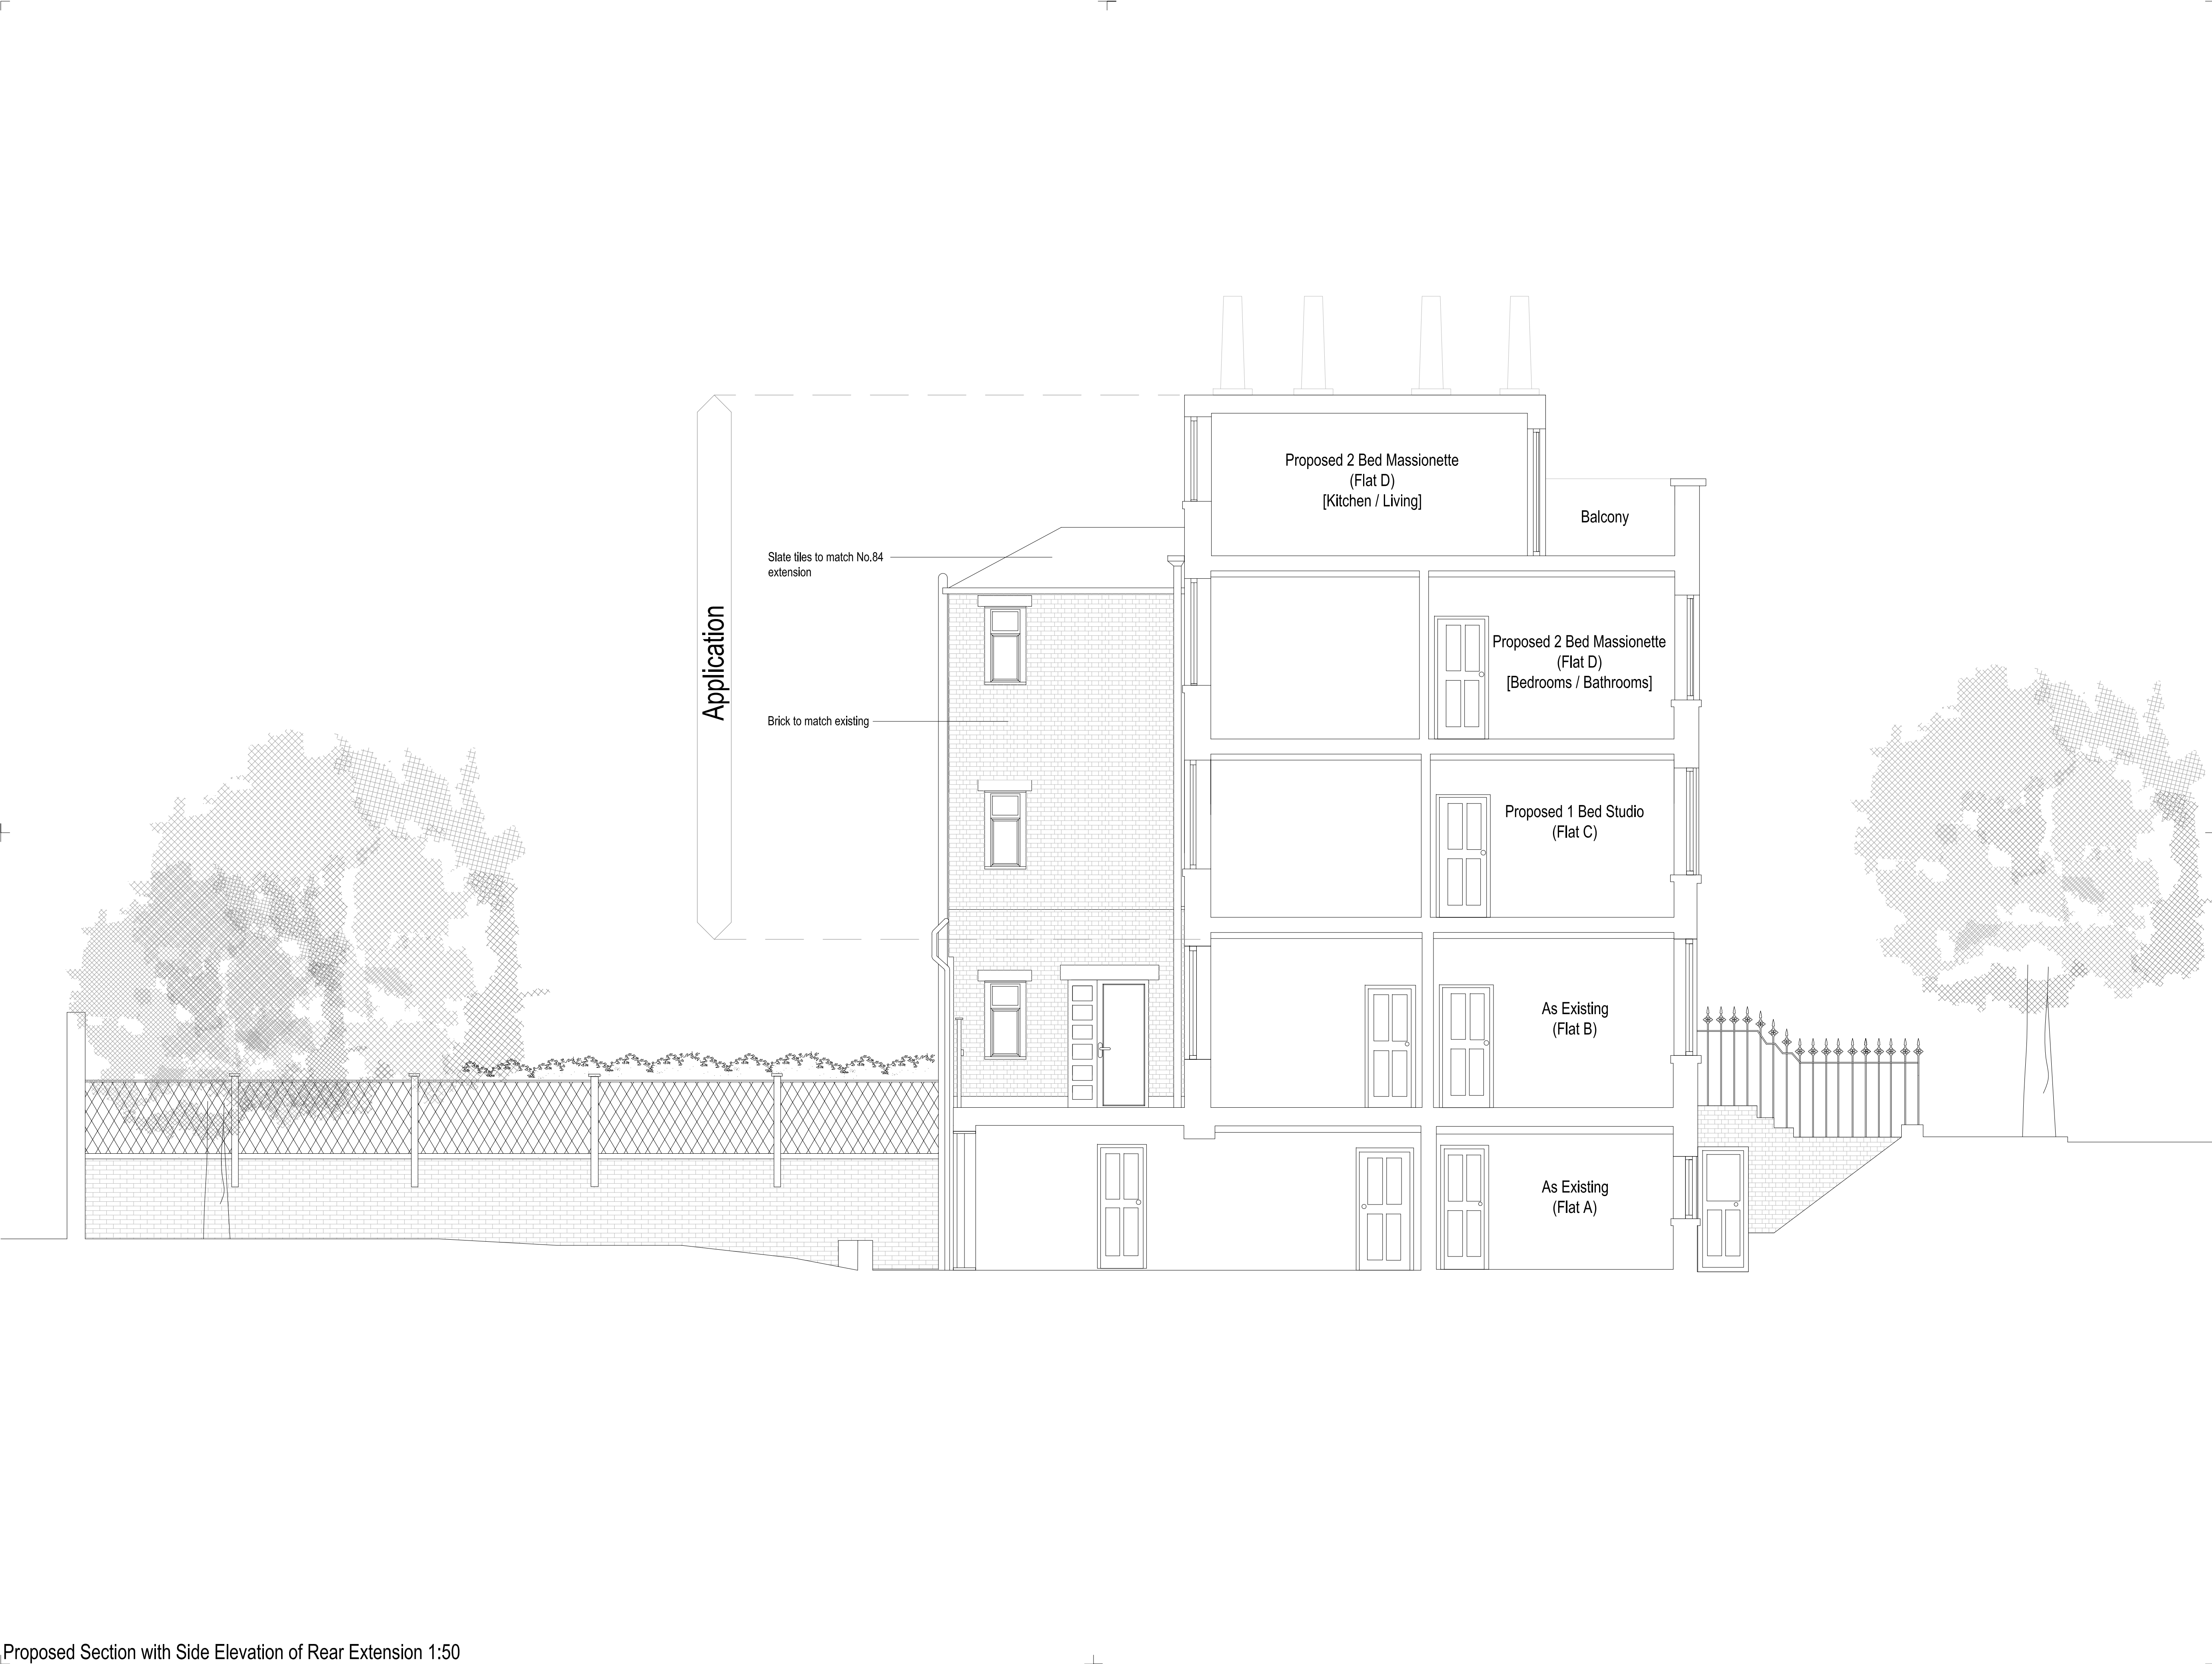

Proposed Section with Side Elevation of Rear Extension 1:50

Notes
This drawing may be scaled for the purposes of Planning Applications, Land Registry and for Legal plans where the scale bar is used, and where it verifies that the drawing is an original or an accurate copy. It may not be scaled for construction purposes.
Always refer to figured dimensions. All dimensions are to be checked on site. Discrepancies and/or ambiguities between this drawing and information given elsewhere must be reported immediately to this office for clarification before proceeding. All drawings are to be read in conjunction with the specification and all works to be carried out in accordance with latest British Standards / Codes of Practice.
Rev Date Init Notes Chd
A 29-03-12 CD Issued for planning NW

aww architecture
interior design
masterplanning
Rivergate House
70 Redcliff Street
Bristol BS1 6LS
T. 0117 923 2235
F. 0117 942 6699
bristol@aww-uk.com
London Office
T. 020 7160 6000
F. 020 7160 6001
london@aww-uk.com
Plymouth Office
T. 01752 261262
F. 01752 261332
plymouth@aww-uk.com
www.aww-uk.com

Project Title		
Flat C		
88 Malden Road		
Drawing Title		
Proposed		
Section		
Scale	Sheet Size	Drawn
1:50	A1	CD
Date	Checked	
29/03/12	NM	
Status		
PLANNING		
Project No.	Drawing No.	Revision
2998	0008	A