


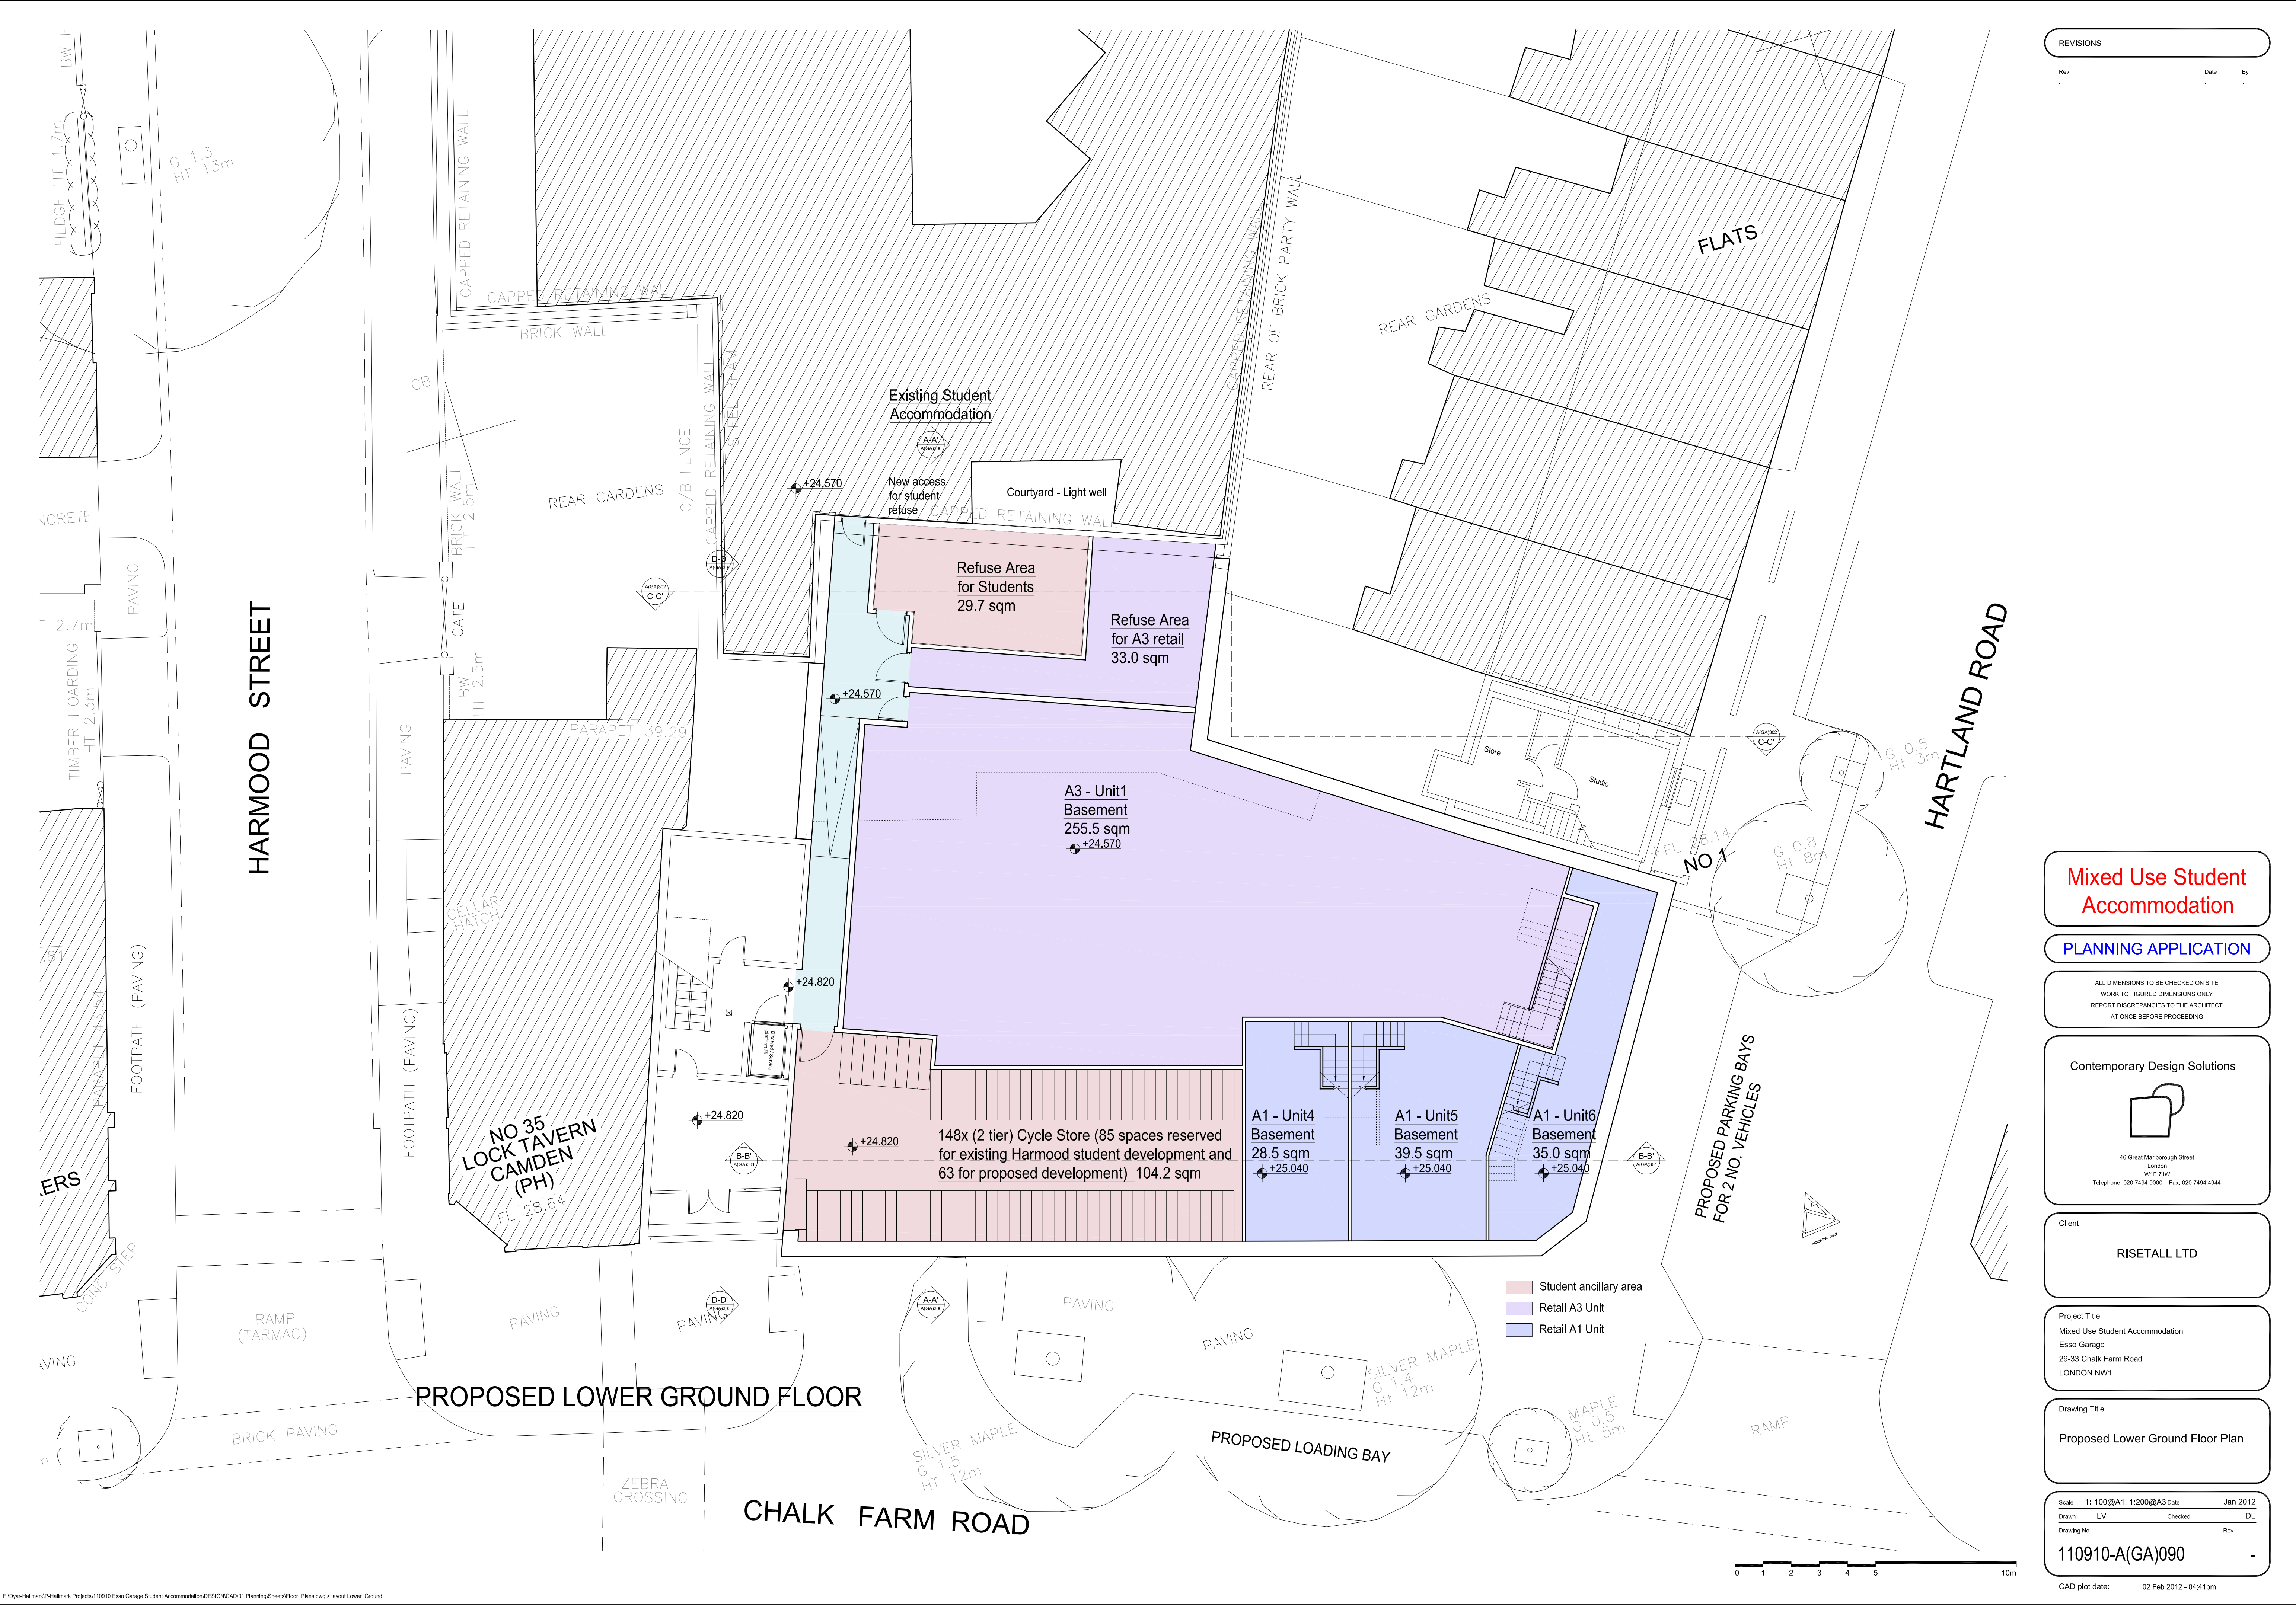

REVISIONS


Rev.	Date	By

Mixed Use Student Accommodation

PLANNING APPLICATION

ALL DIMENSIONS TO BE CHECKED ON SITE
WORK TO FIGURED DIMENSIONS ONLY
REPORT DISCREPANCIES TO THE ARCHITECT
AT ONCE BEFORE PROCEEDING

Contemporary Design Solutions

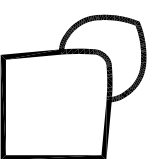

46 Great Marlborough Street
London
W1F 7JW
Telephone: 020 7494 9000 Fax: 020 7494 4944

Client

RISETALL LTD

Project Title

Mixed Use Student Accommodation
Esso Garage
29-33 Chalk Farm Road
LONDON NW1

Drawing Title

Proposed Lower Ground Floor Plan

Scale: 1: 100@A1, 1:200@A3 Date: Jan 2012

Drawn: LV	Checked: DL
Drawing No.	Rev.

110910-A(GA)090

CAD plot date: 02 Feb 2012 - 04:41pm