




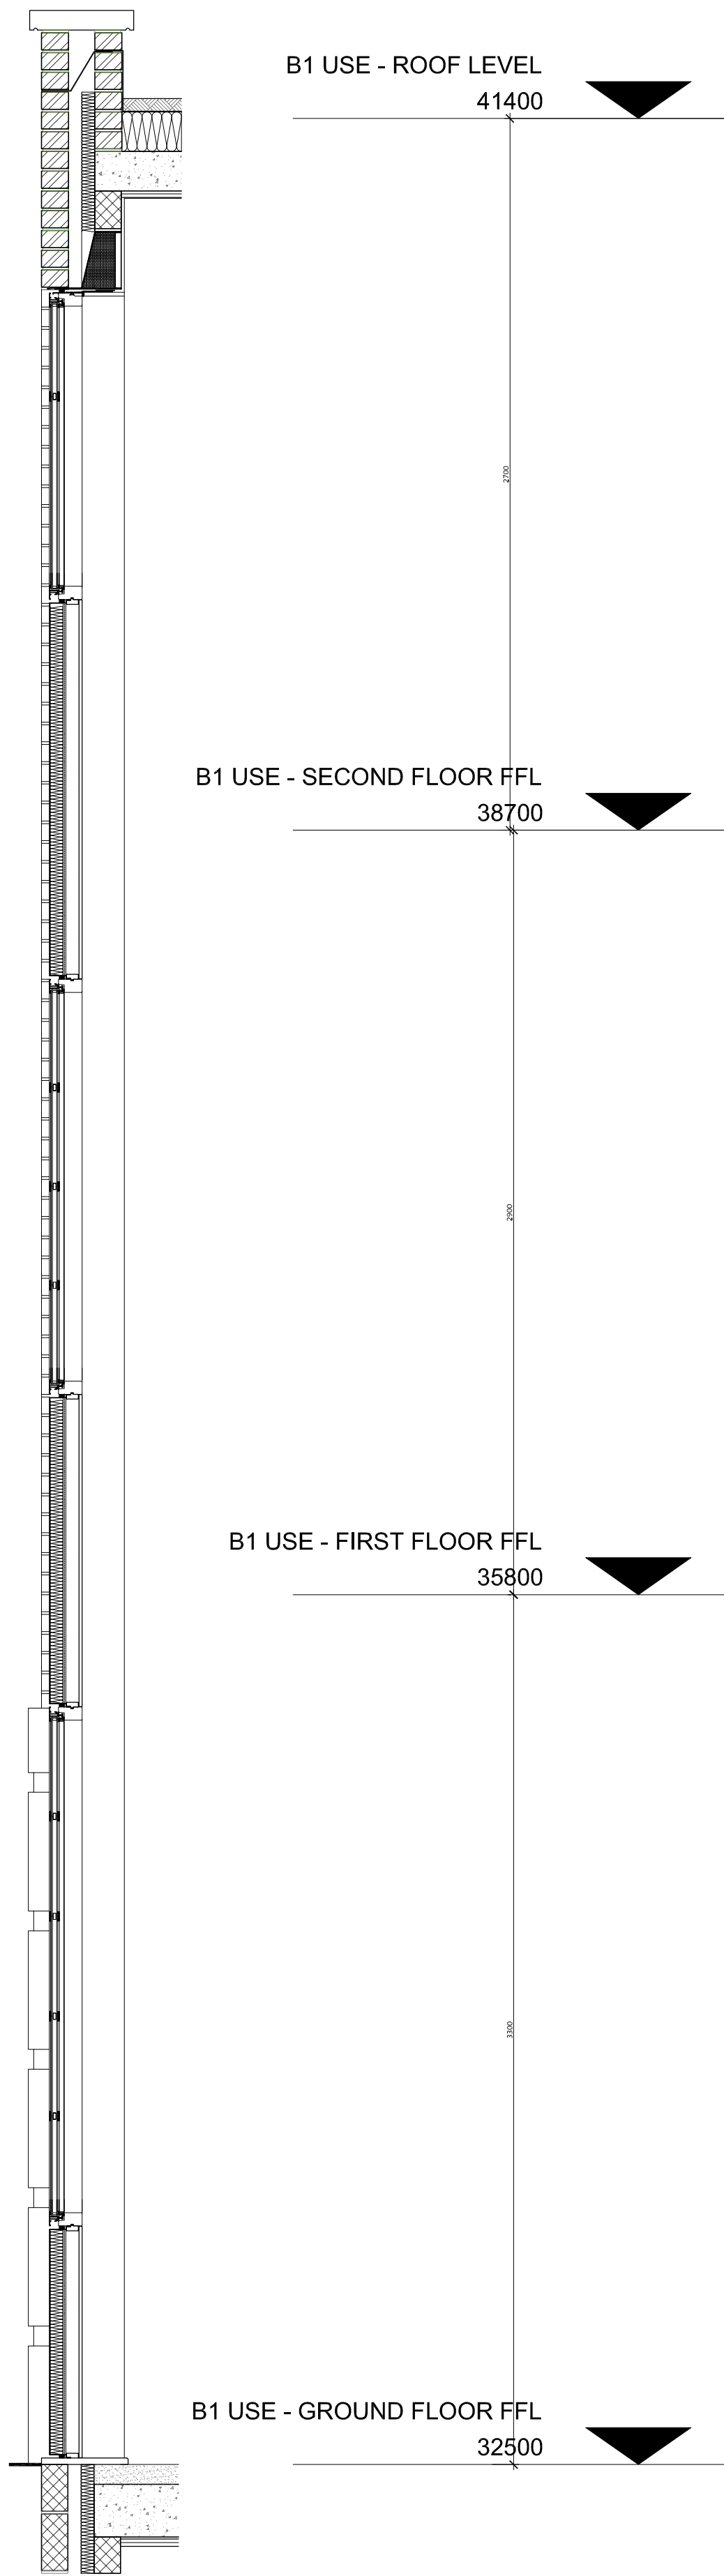


PART DETAIL SECTION

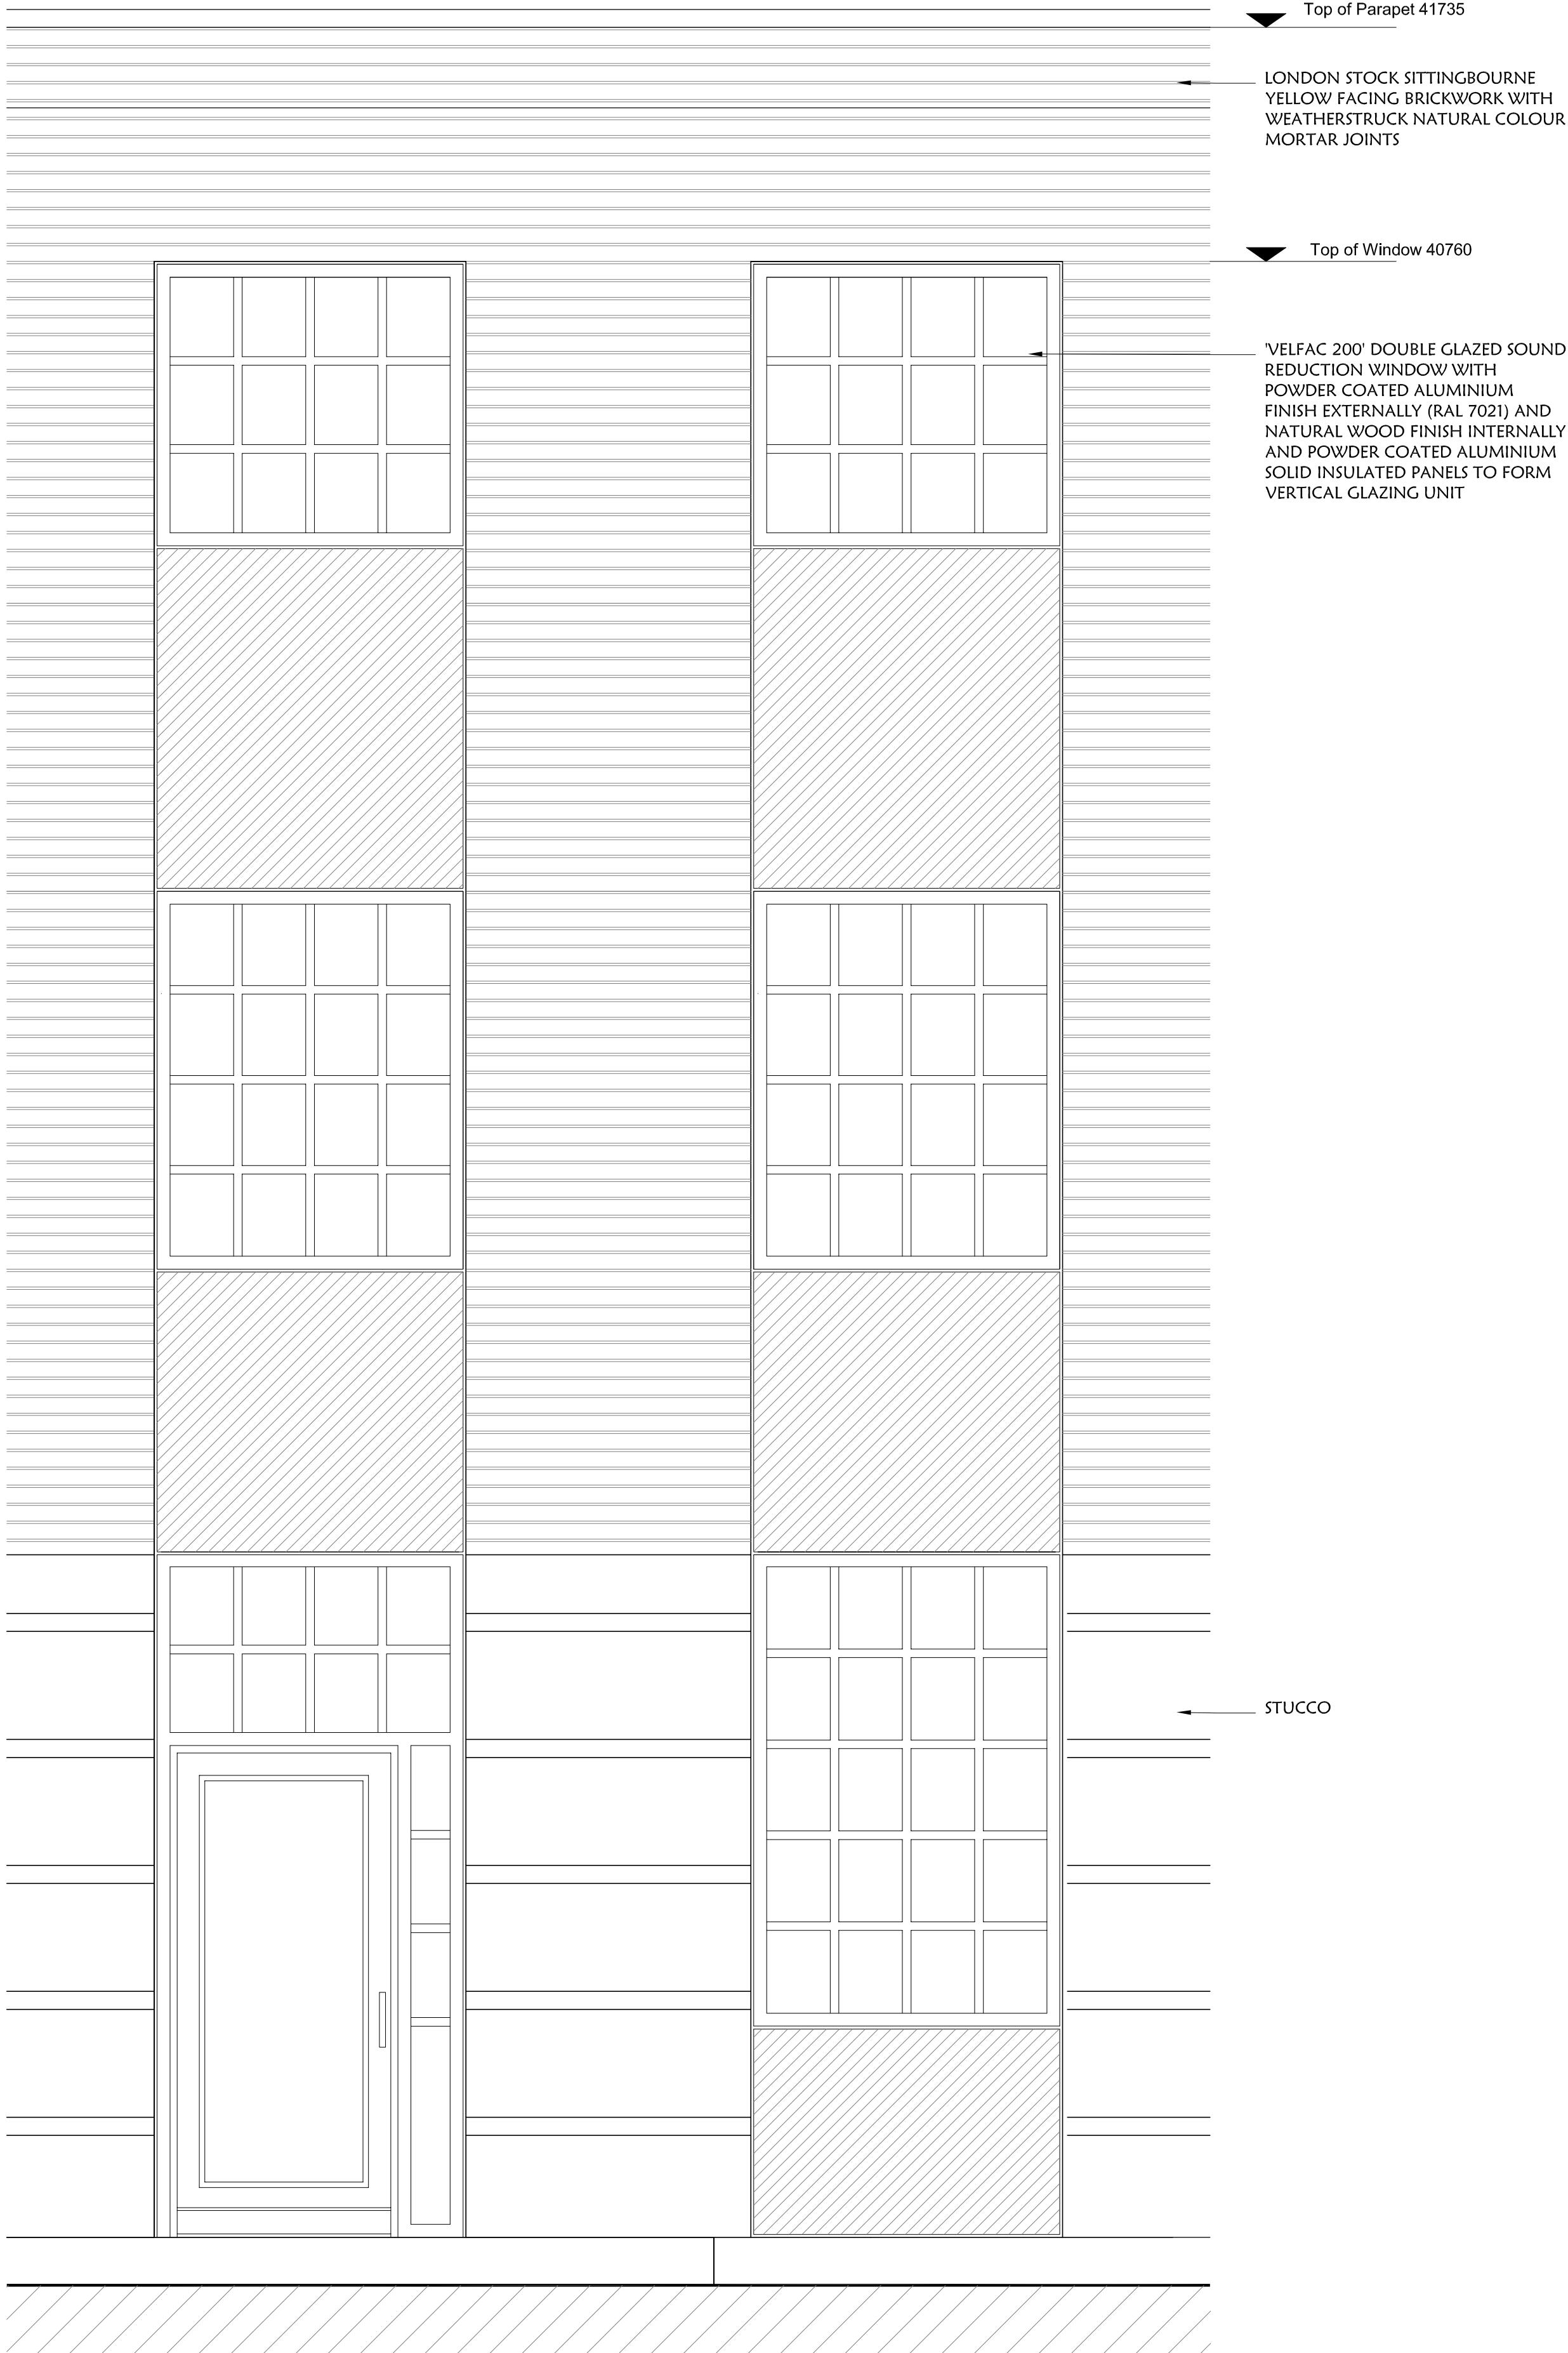

PART DETAIL ELEVATION

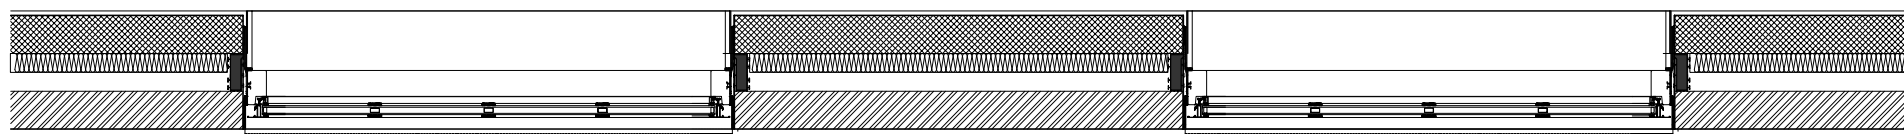

PART FLOOR PLAN

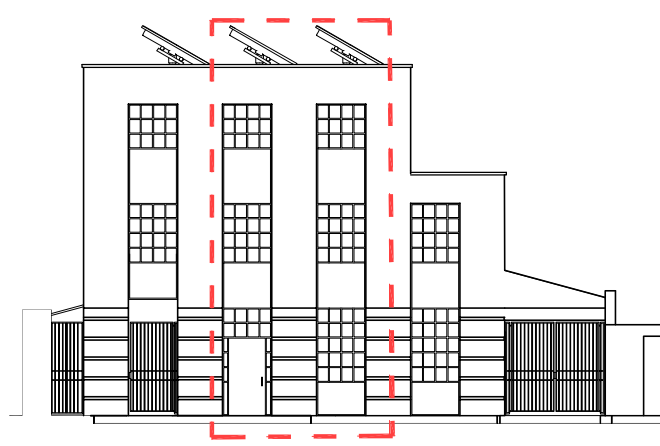

Rev. No.		Drawing Title		MATERIAL DETAILS	
		Client		Originator/Author	
		SARENA LTD.		pma	
Date		Job Title		PO BOX 1034 WEMBLEY MIDDLESEX HA0 9GY E: pma@pm-architects.com	
Description		Drawn By:		Checked By:	
Status:		Scale:		Job Number:	
TOWN PLANNING		1:20@A1		MK	
Issue Date:		Drawn Date:		NP	
00/00/00		21/11/11		Drug No:	
PM		A		6066	
02DP		Rev:			

