



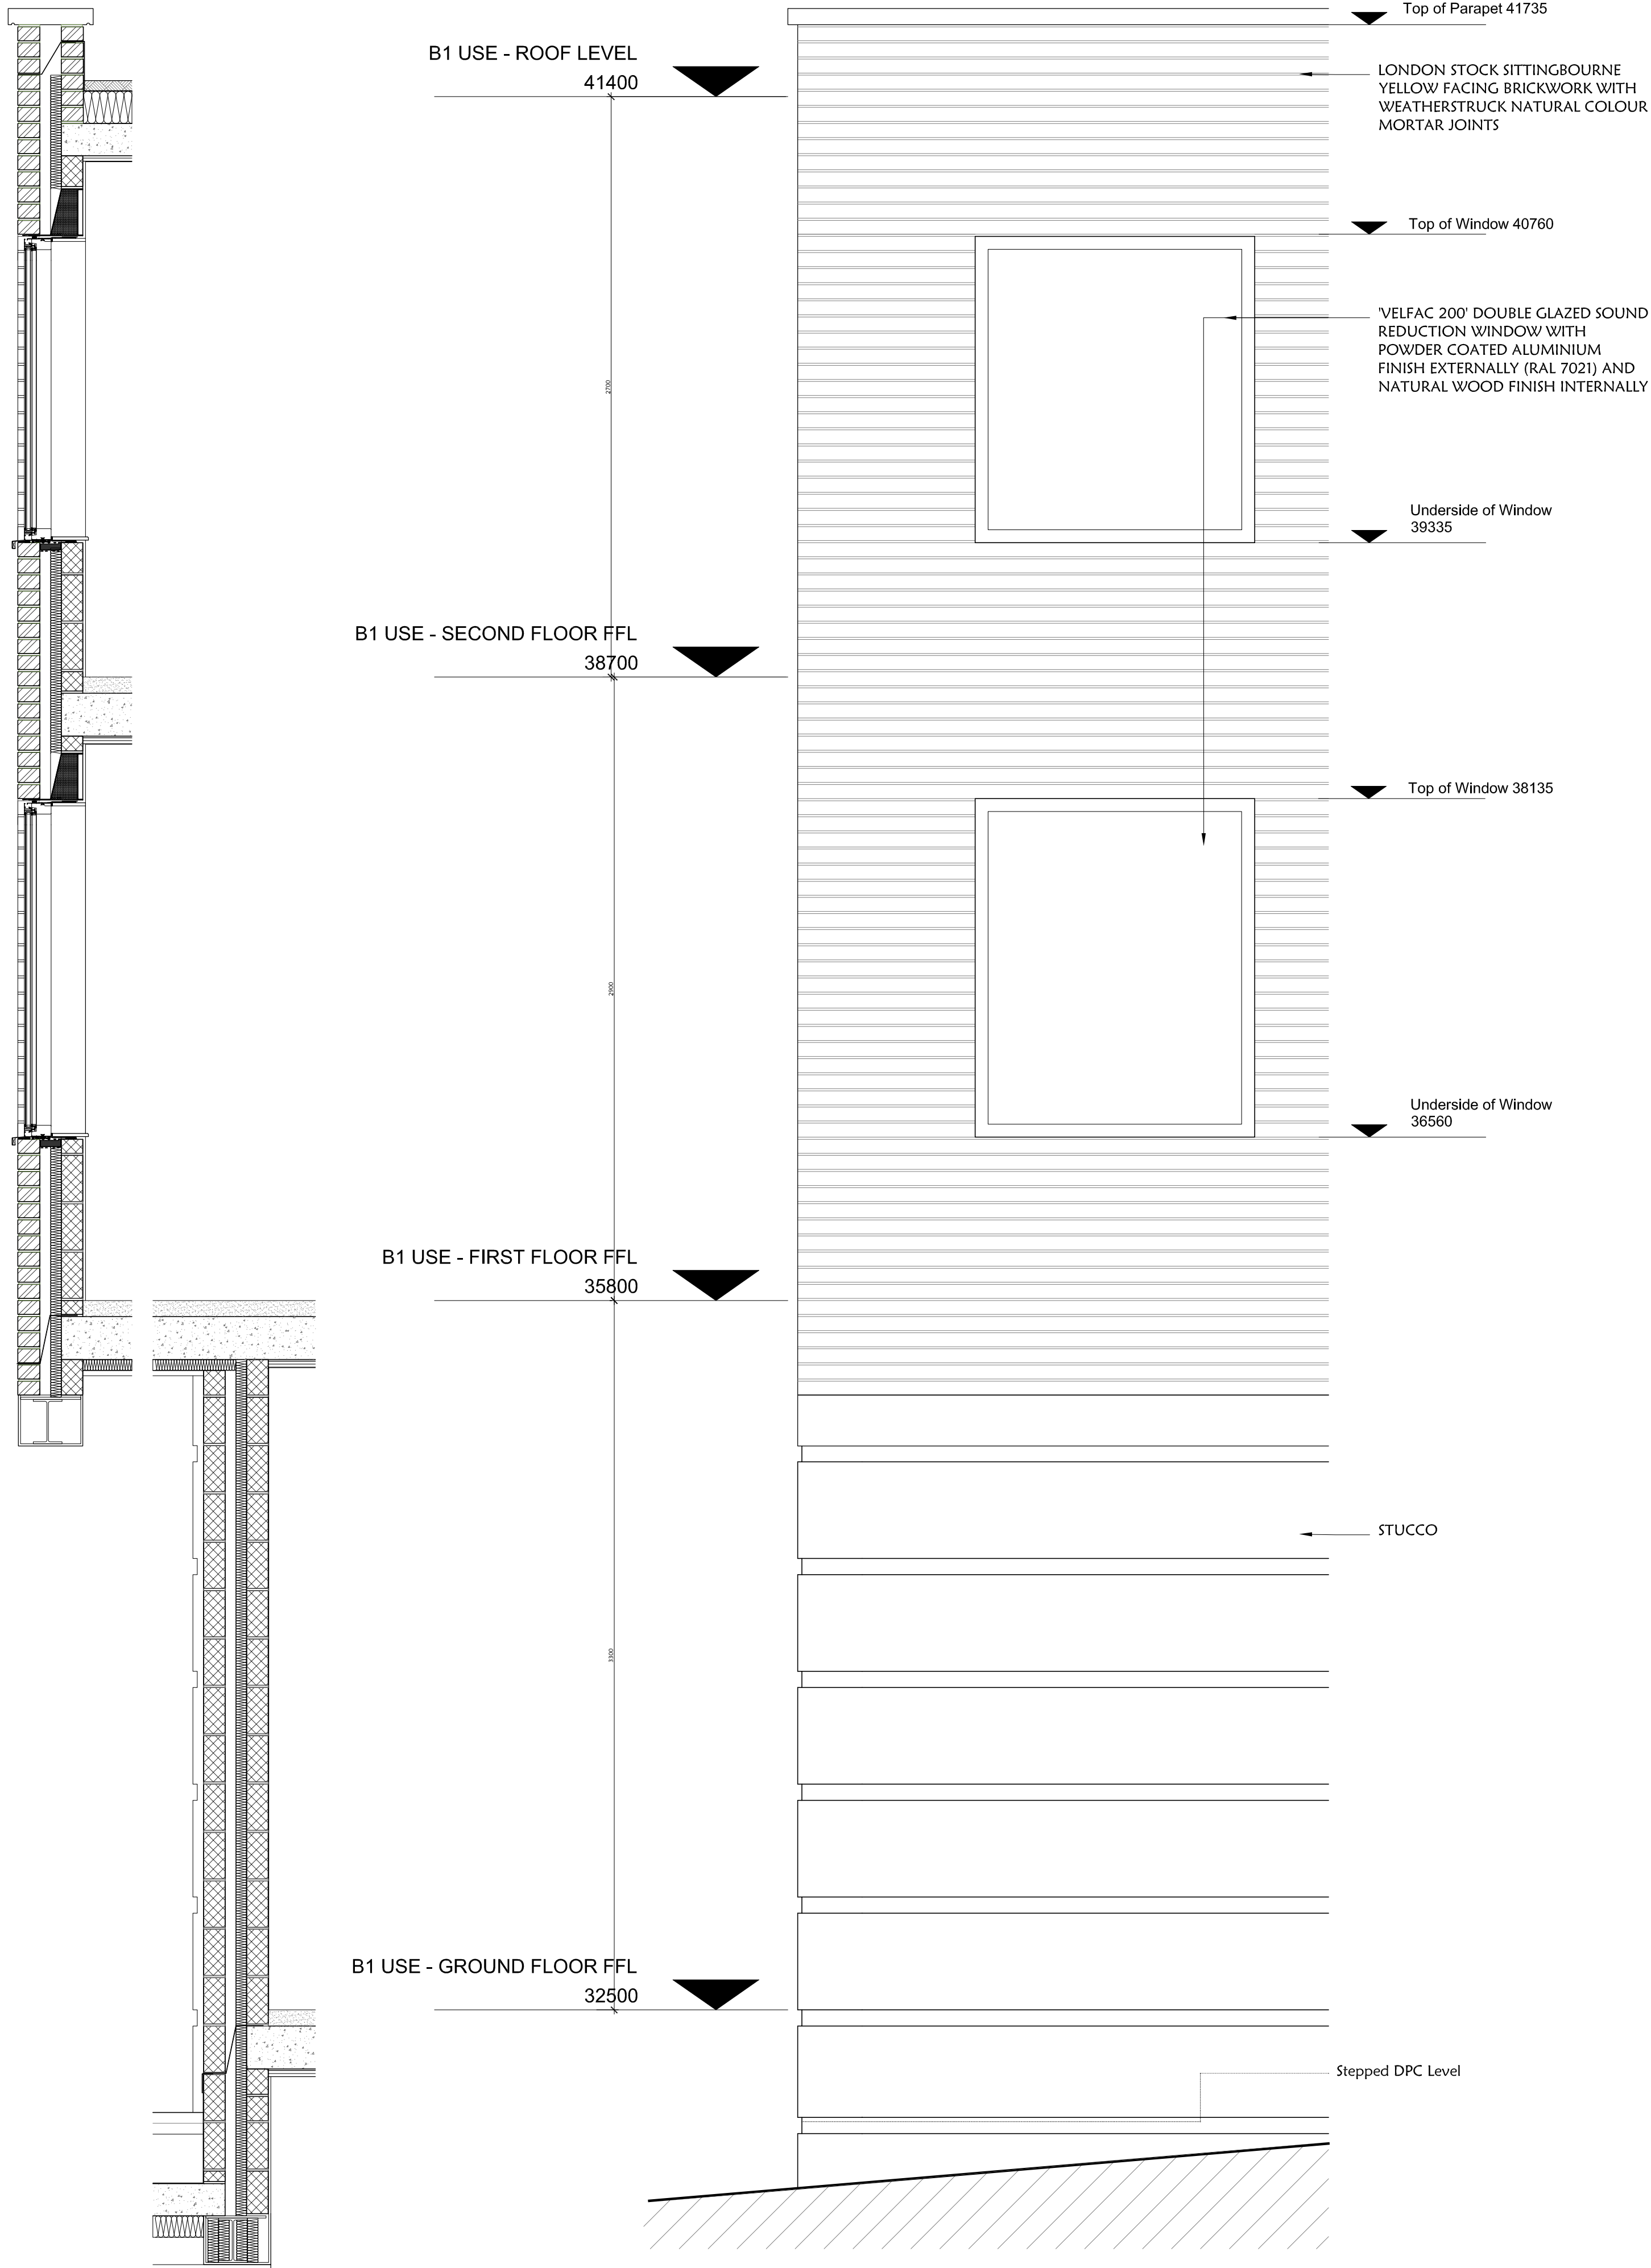


PART DETAIL SECTION

PART DETAIL ELEVATION

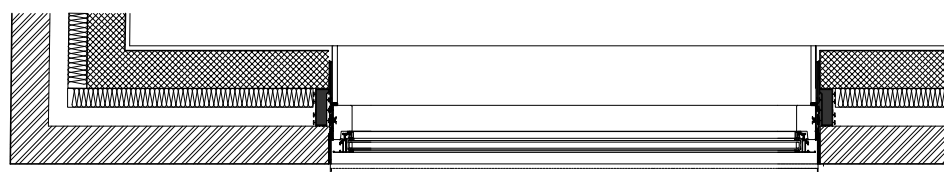

PART UPPER FLOORS PLAN

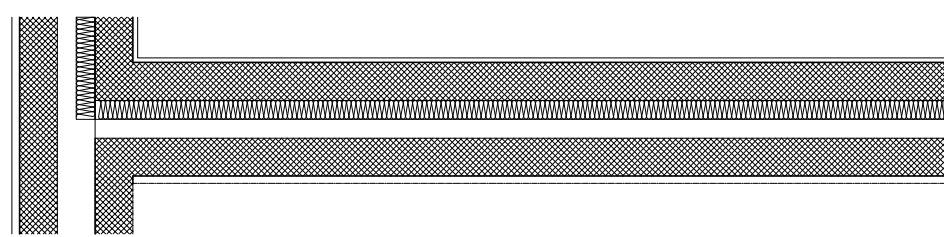

PART GROUND FLOOR PLAN



Rev. No.		Drawing Title		MATERIAL DETAILS	
		Client		Originator/Author	
		SARENA LTD.		pma	
Job Title		2 DUMPTON PLACE		PO BOX 1034 WEMBLEY MIDDLESEX HA0 9GY E: pma@pm-architects.com	
Status:		Scale:		Drawn By:	
TOWN PLANNING		1:20@A1		MK	
Issue Date:		Drawn Date:		Checked By:	
00/00/00		21/11/11		NP	
Job Number:		Drawn No:		Rev:	
PM		A		02DP	
				6067	